



Section B-B as Proposed 1:50

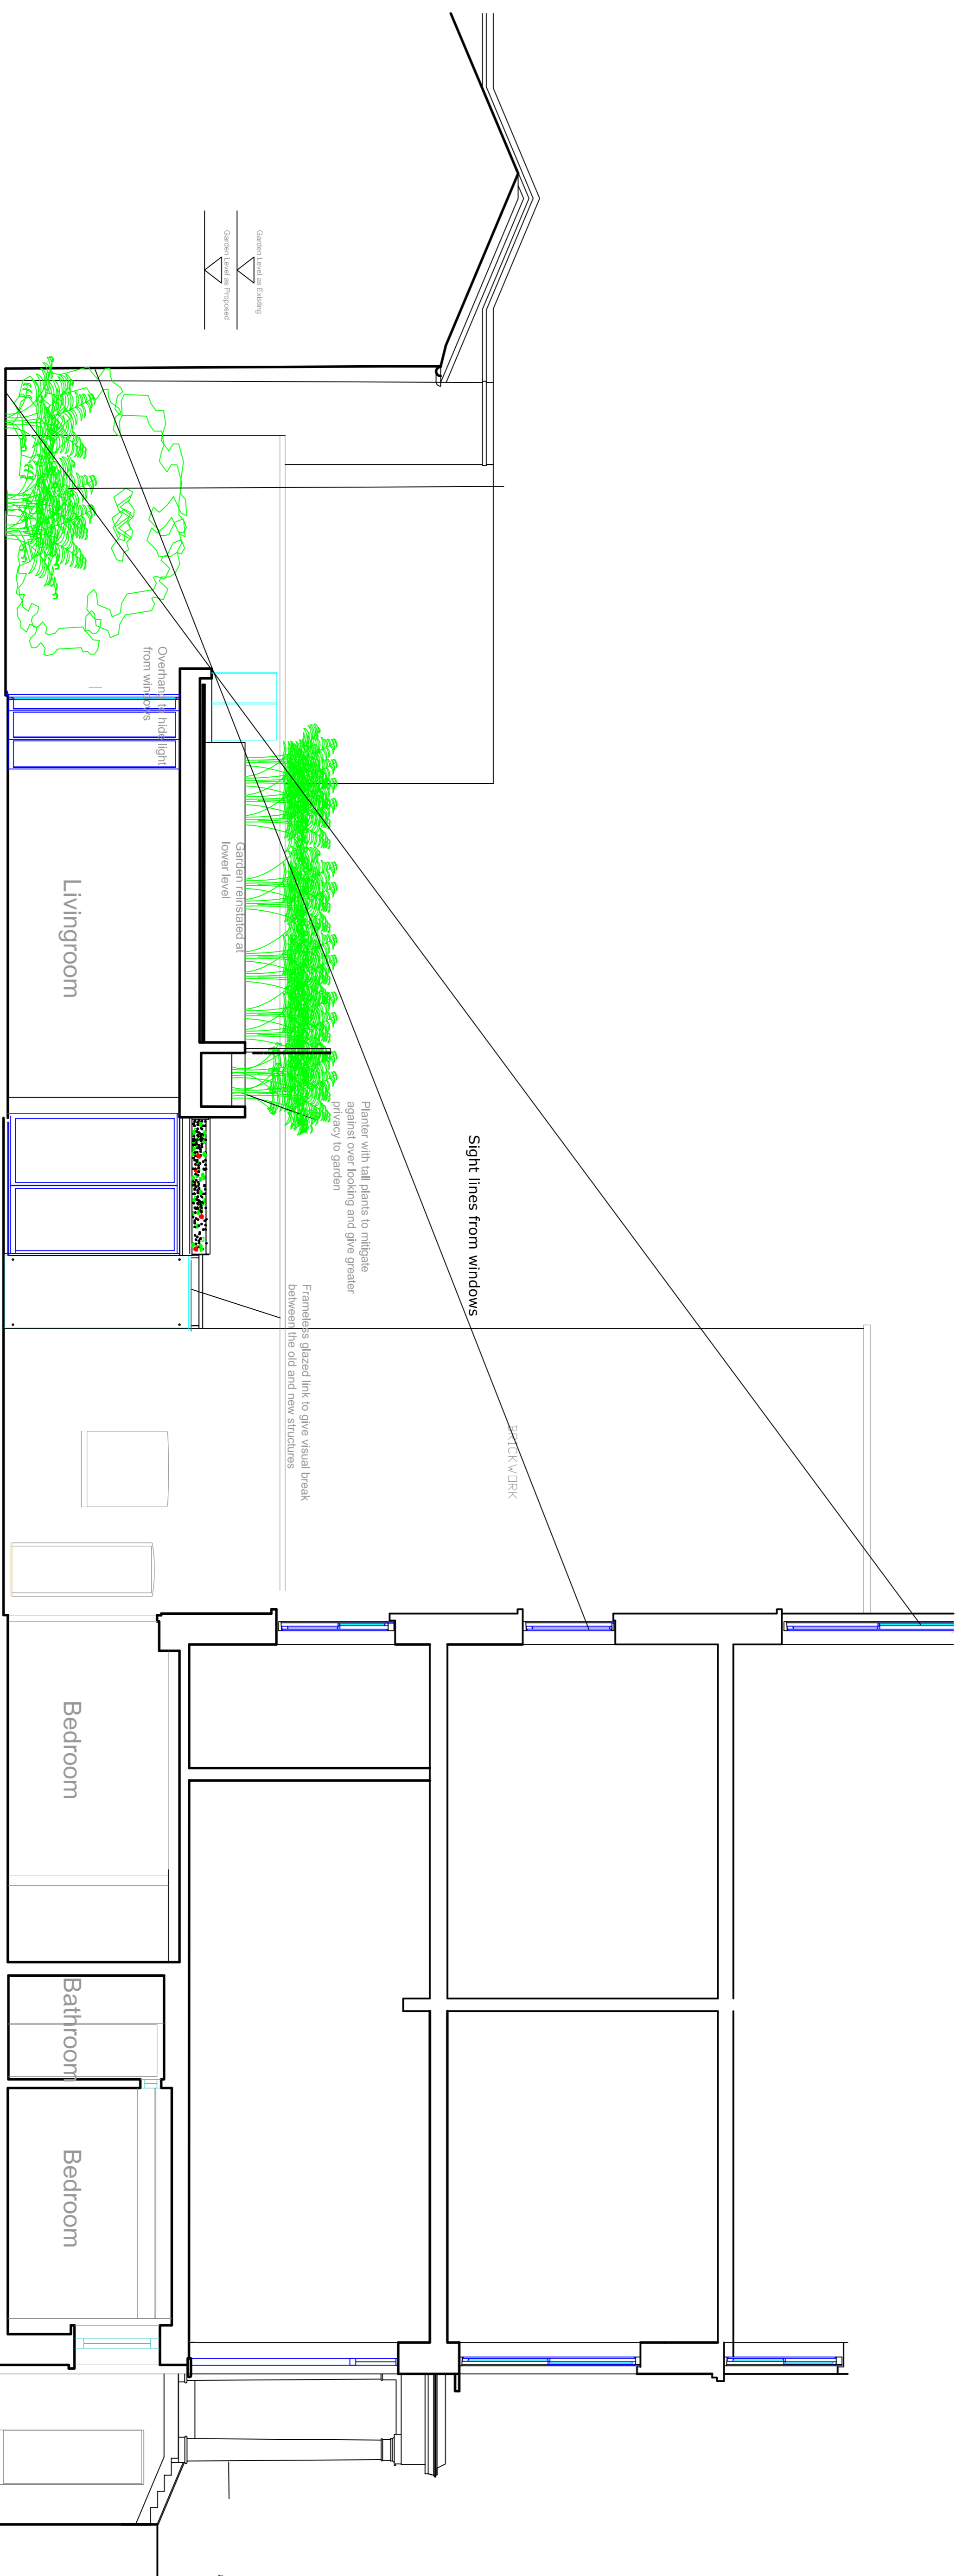

Section A-A as Proposed 1:50

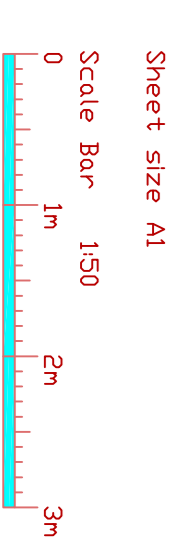


Sheet size A1

Scale Bar 1:50

0 1m 1.50 2m 3m

Rev B -Sedum roof to link -Feb 16
Rev A -Revised scheme removing garden structure and reduction in size-May 15

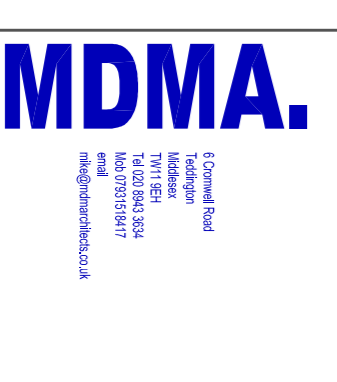

Lower Ground Flat
9 St Georges Terrace

Revised Section A-A
as Proposed

Scale	1:50	Date	6/7/2007
Rev	A	By	B