



NOTES  
 DO NOT SCALE FROM THIS DRAWING.  
 CONTRACTOR TO CHECK ALL DIMENSIONS ON SITE.  
 ANY DISCREPANCIES TO BE REPORTED TO THE ARCHITECT IMMEDIATELY.  
 COPYRIGHT RICK MATHER ARCHITECTS LLP ©

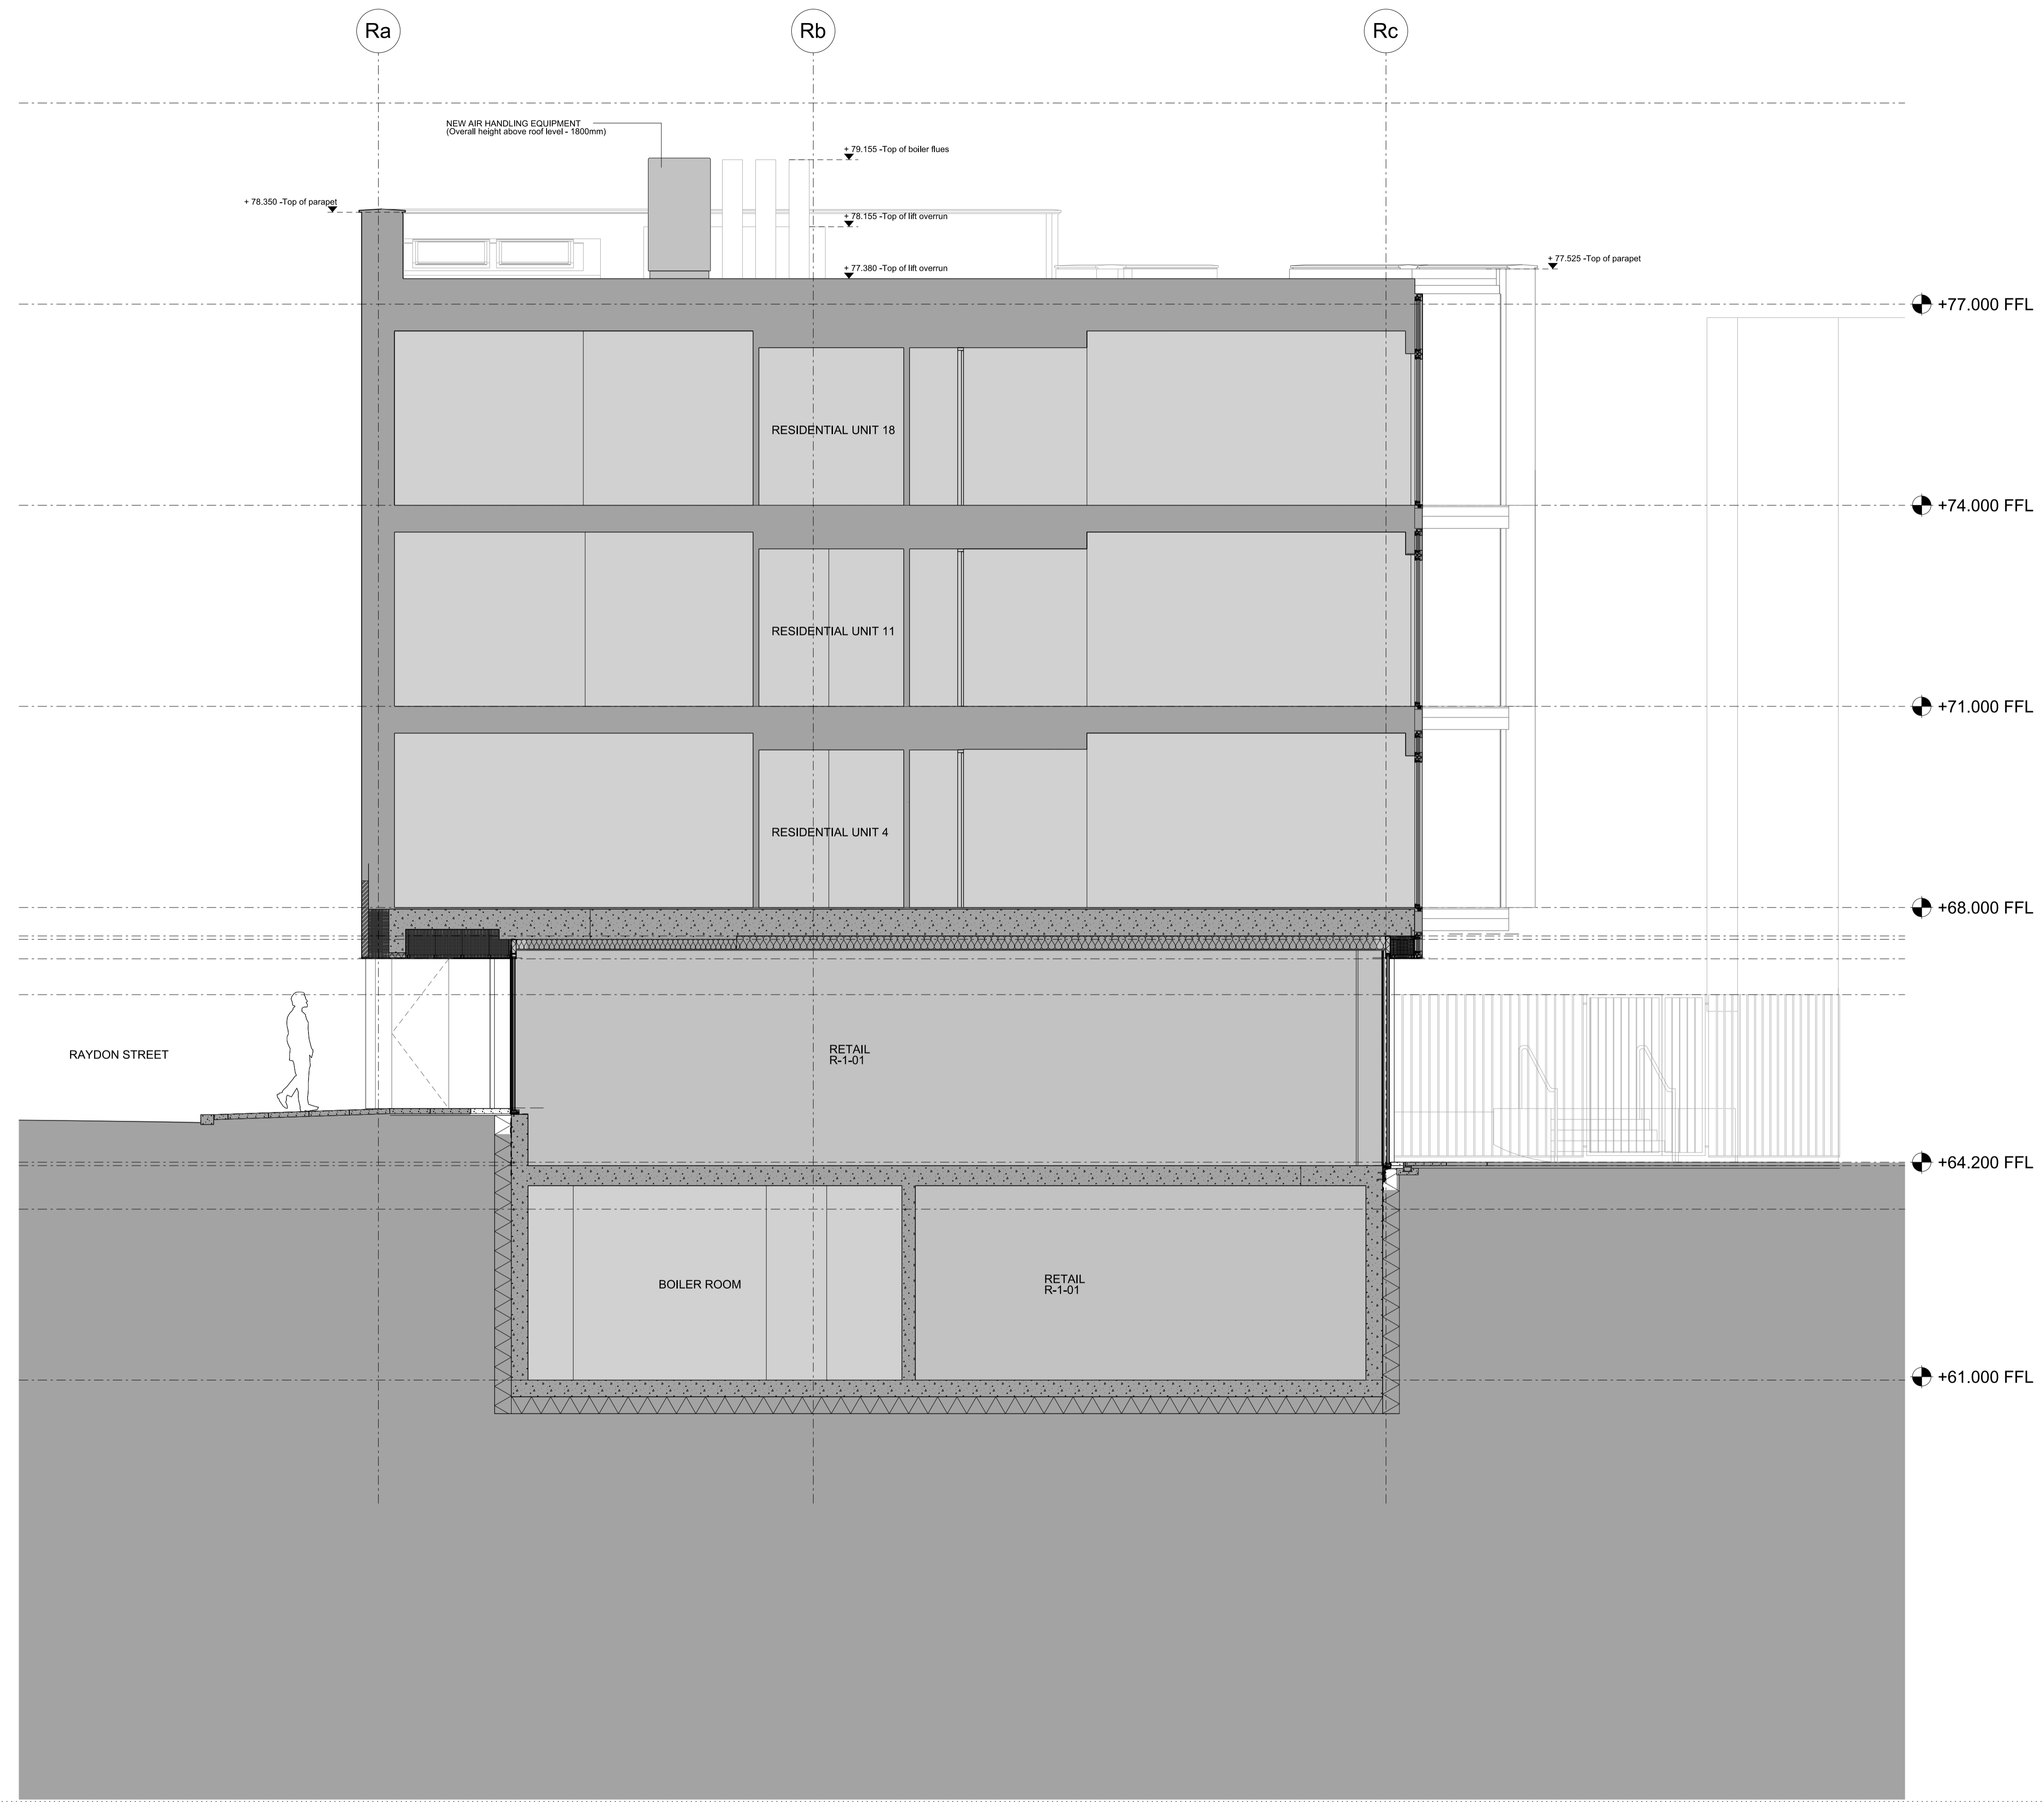

REVISIONS

REV	DATE	DESCRIPTION
PL1	10.03.16	RAYDON AIR HANDLING PLANNING

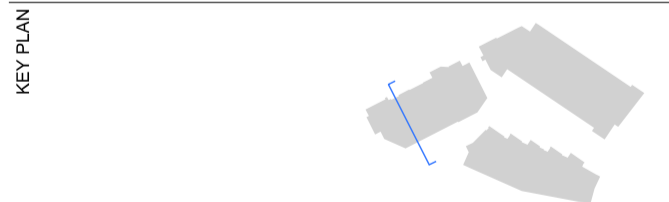

STATUS  
**PLANNING**

**RICK MATHER ARCHITECTS ©**

123 Camden High Street London NW1 7JR  
 T: 020 7284 1727 F: 020 7287 7626  
 info@rickmather.com www.rickmather.com

JOB  
**Chester Balmore**  
 Retail Units  
 Highgate, London

TITLE  
**PROPOSED**  
 SECTION AA

DRAWN	TP	JOB #	DRG #	REV
DB	TP	574	19610	PL1
CHECKED	SCALE	SIZE	DATE	REV/DATE
DB	1:50	A1	FEB 16	10.03.16
	1:100	A3		