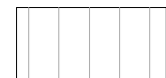

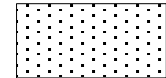


KEY:


 Blue grey granite paving (Type 1) 600x300x50mm


 Buff sandstone paving (Type 2) 600x300x50mm

 Self-binding Gravel 50mm

 Proposed trees

 Hedge


 Topiary forms

 Planting bed

 Mounded planting bed


 17no. Free-standing green oak stools


 2no. Free-standing pots (The Red Hut Mud)

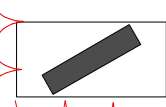
 3no. Integrated planter green oak bench


 Overflowing corten water bowl & drainage gully

 7no. Large boulder (600-900mm)

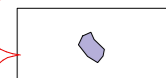 13no. Medium boulder (300-600mm)


 23no. Small boulder (300mm)

 In-ground tree uplighter / spike spot

 Column mounted footlights

 Water point

 13amp power supply

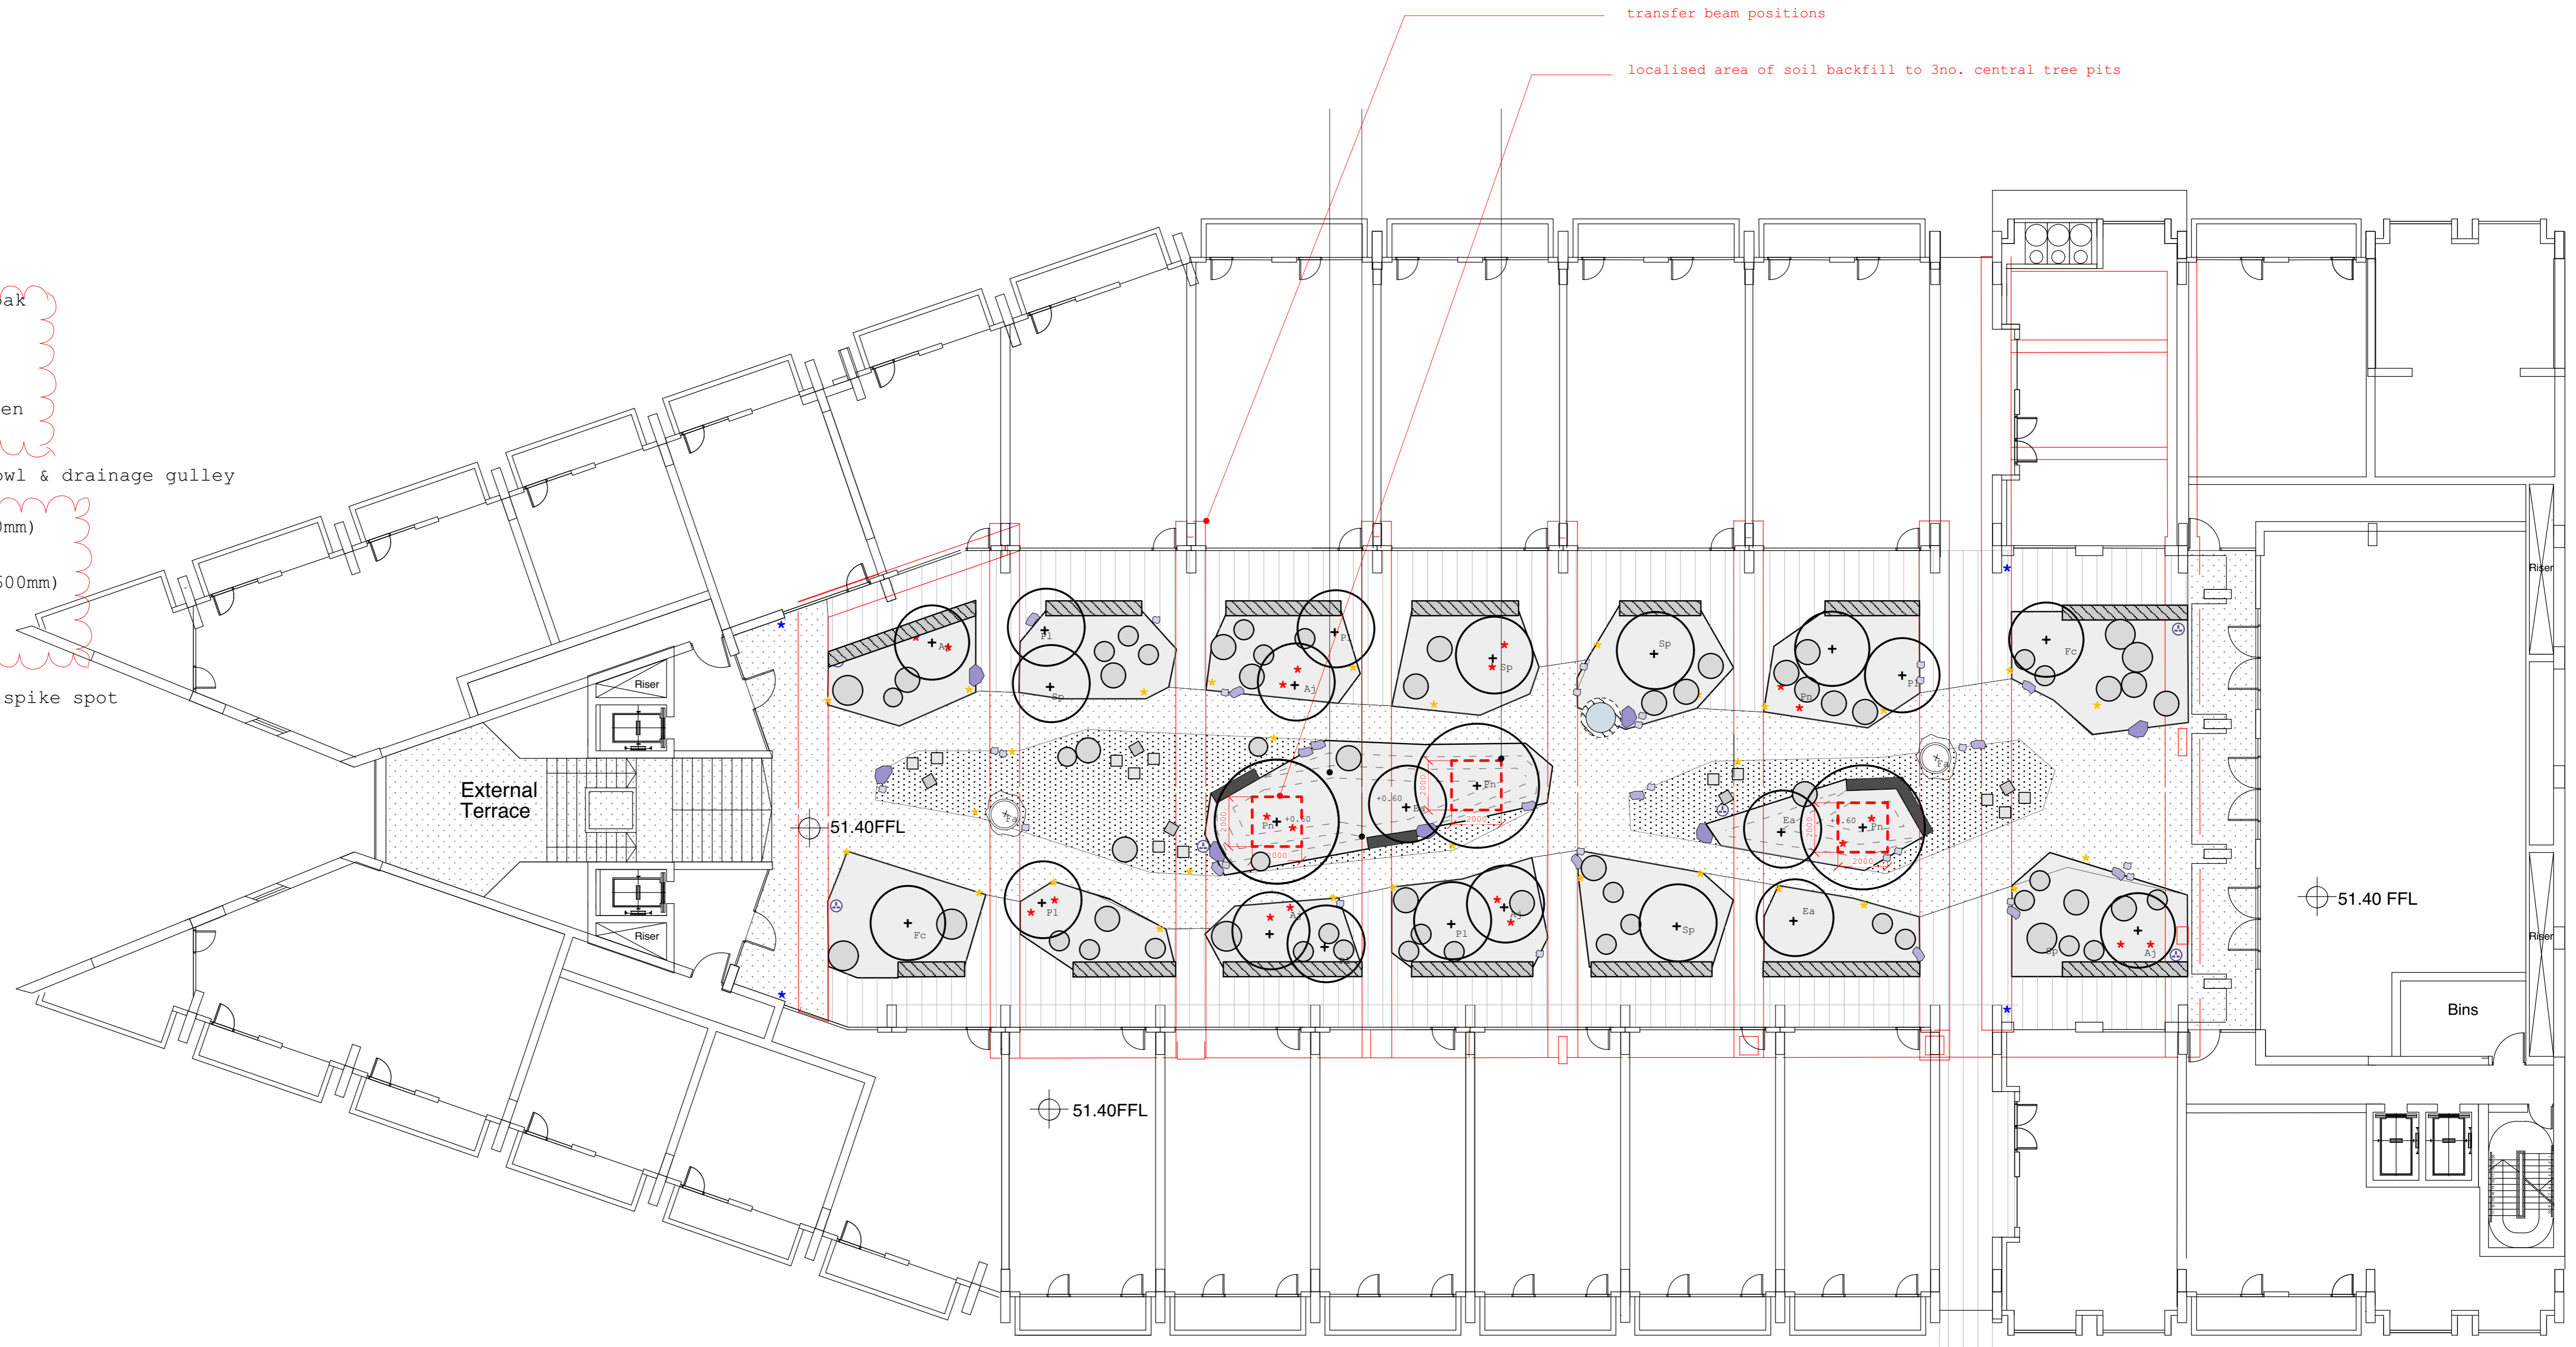

Rev:	Date:	Description:	By:
G	150929	Boulders and furniture revised	AB
F	140909	Adjusted tree & shrub positions Stage E package	IH
E	140515	Quantified groundcovers for mounding	IH
D	140509	Location of topsoil tree pits	IH
C	140407	Revised layout to reflect VE	IH
B	130128	Additional ER Information	IH
A	121128	Additional ER Information	IH

Drawing Title: Podium Garden
Project: Kings Cross T1
Client: Argent

Scale: 1:150 @ A1
Date: September 2015
Drawn By: IH
Checked By: SL

Drawing Number:
KXT-LD-200
Revision **Status**
G FOR INFORMATION