


Option 1: Section Key:

1. Blackdown Planting Layer: 25mm thick Wildflower, Sedum, Grass & Herb Blanket
2. Blackdown Growing Medium - 150mm Semi-intensive Substrate Settled Depth.
3. Blackdown Filter Sheet.
4. Blackdown Drainage Layer 40mm deep.
5. Blackdown Moisture / Protection Mat (300g).
6. Root-resistant Waterproofing (by others).
7. Roof Deck.

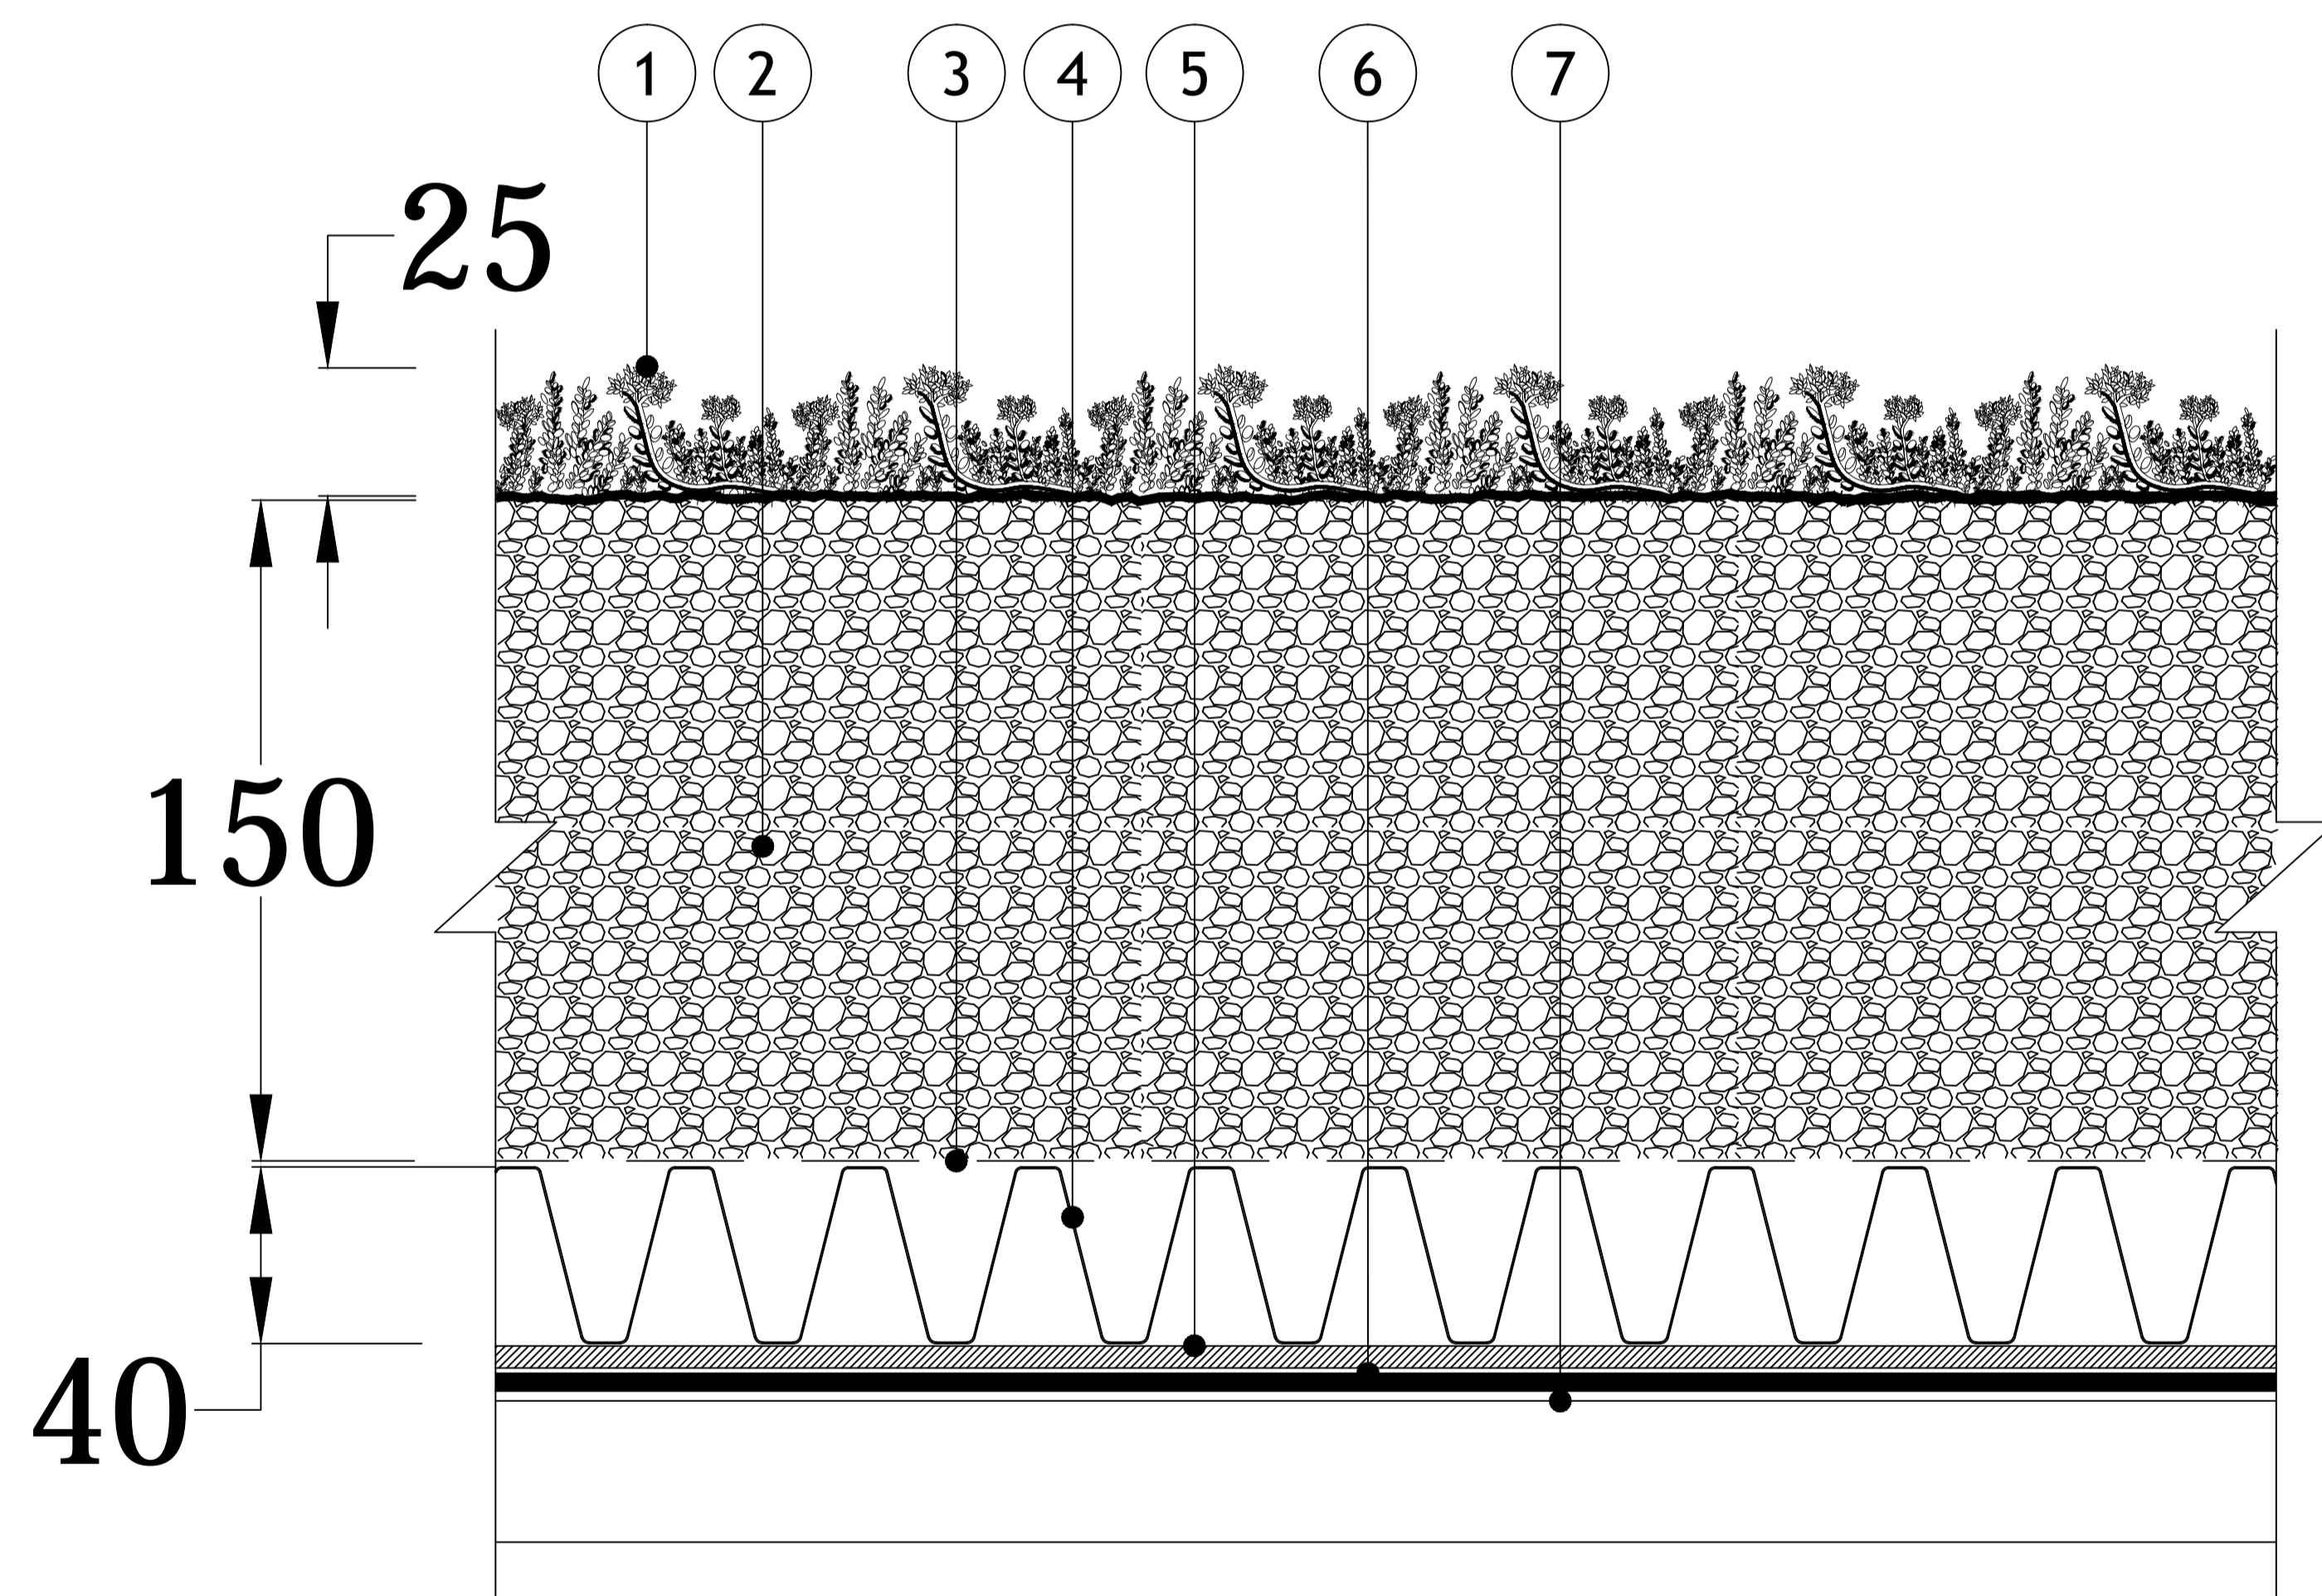

Option 2: Section Key:

- A. Blackdown Wildflower Plugs Plant Material & Seed.
- B. Blackdown Growing Medium - 170mm Semi-intensive Substrate Settled Depth.
- C. Blackdown Filter Sheet.
- D. Blackdown Drainage Layer 40mm deep.
- E. Blackdown Moisture / Protection Mat (300g).
- F. Root-resistant Waterproofing (by others).
- G. Roof Deck.

