


DO NOT SCALE. FIGURED DIMENSIONS ONLY TO BE TAKEN FROM THIS DRAWING. CHECK DIMENSIONS ON SITE AND REPORT DISCREPANCIES TO THE ARCHITECT. THIS DRAWING IS PROTECTED BY COPYRIGHT. ALL AREAS HAVE BEEN MEASURED FROM CURRENT DRAWINGS. THEY MAY VARY BECAUSE OF (EG) SURVEY, DESIGN DEVELOPMENT,

RE-DEFINITION OF THE AREAS TO BE MEASURED.

CONSTRUCTION TOLERANCES, STATUTORY REQUIREMENTS OR

NOTES:

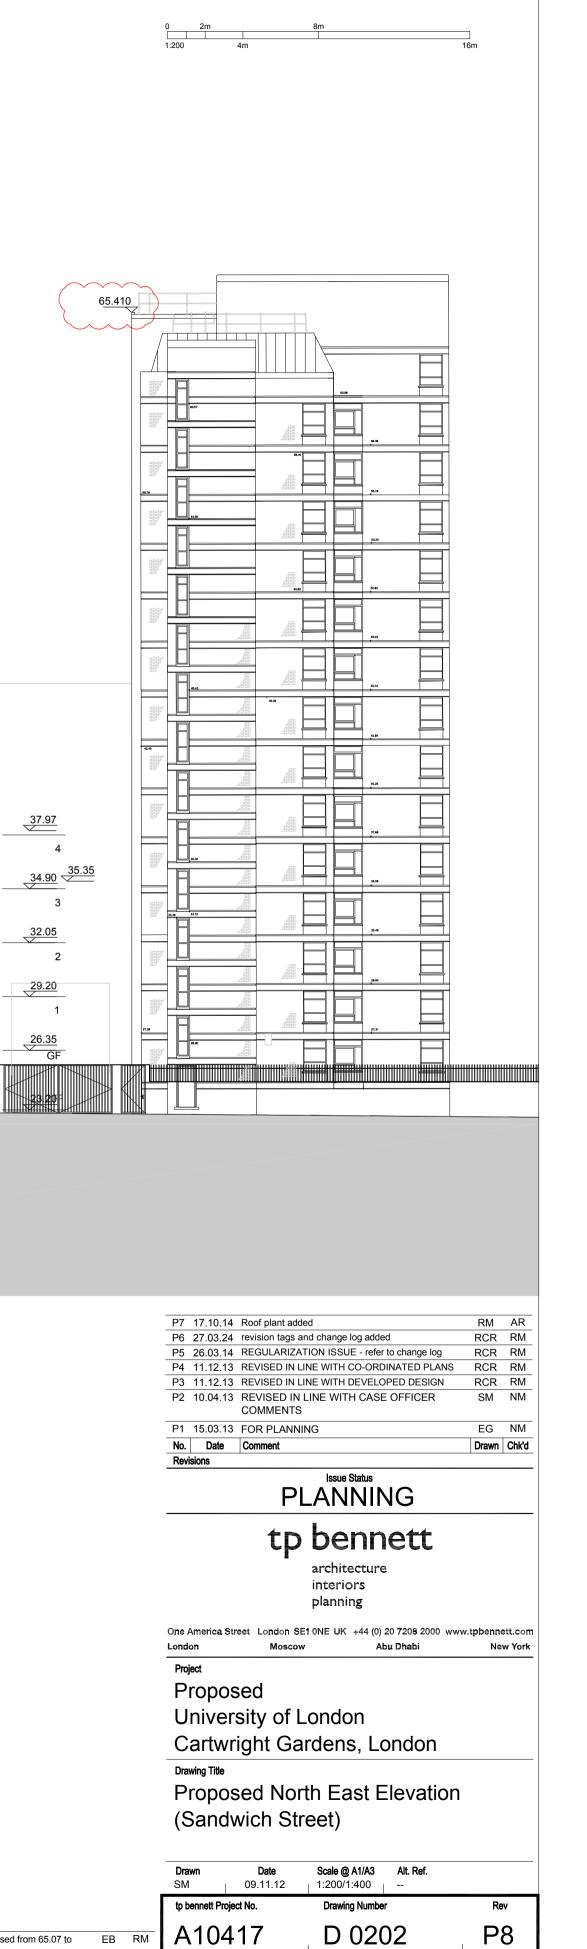

7