


REVISIONS

Rev.	Date	By
A	14/03/2016	CM

balustrade set back from 21 Ferdinand Street

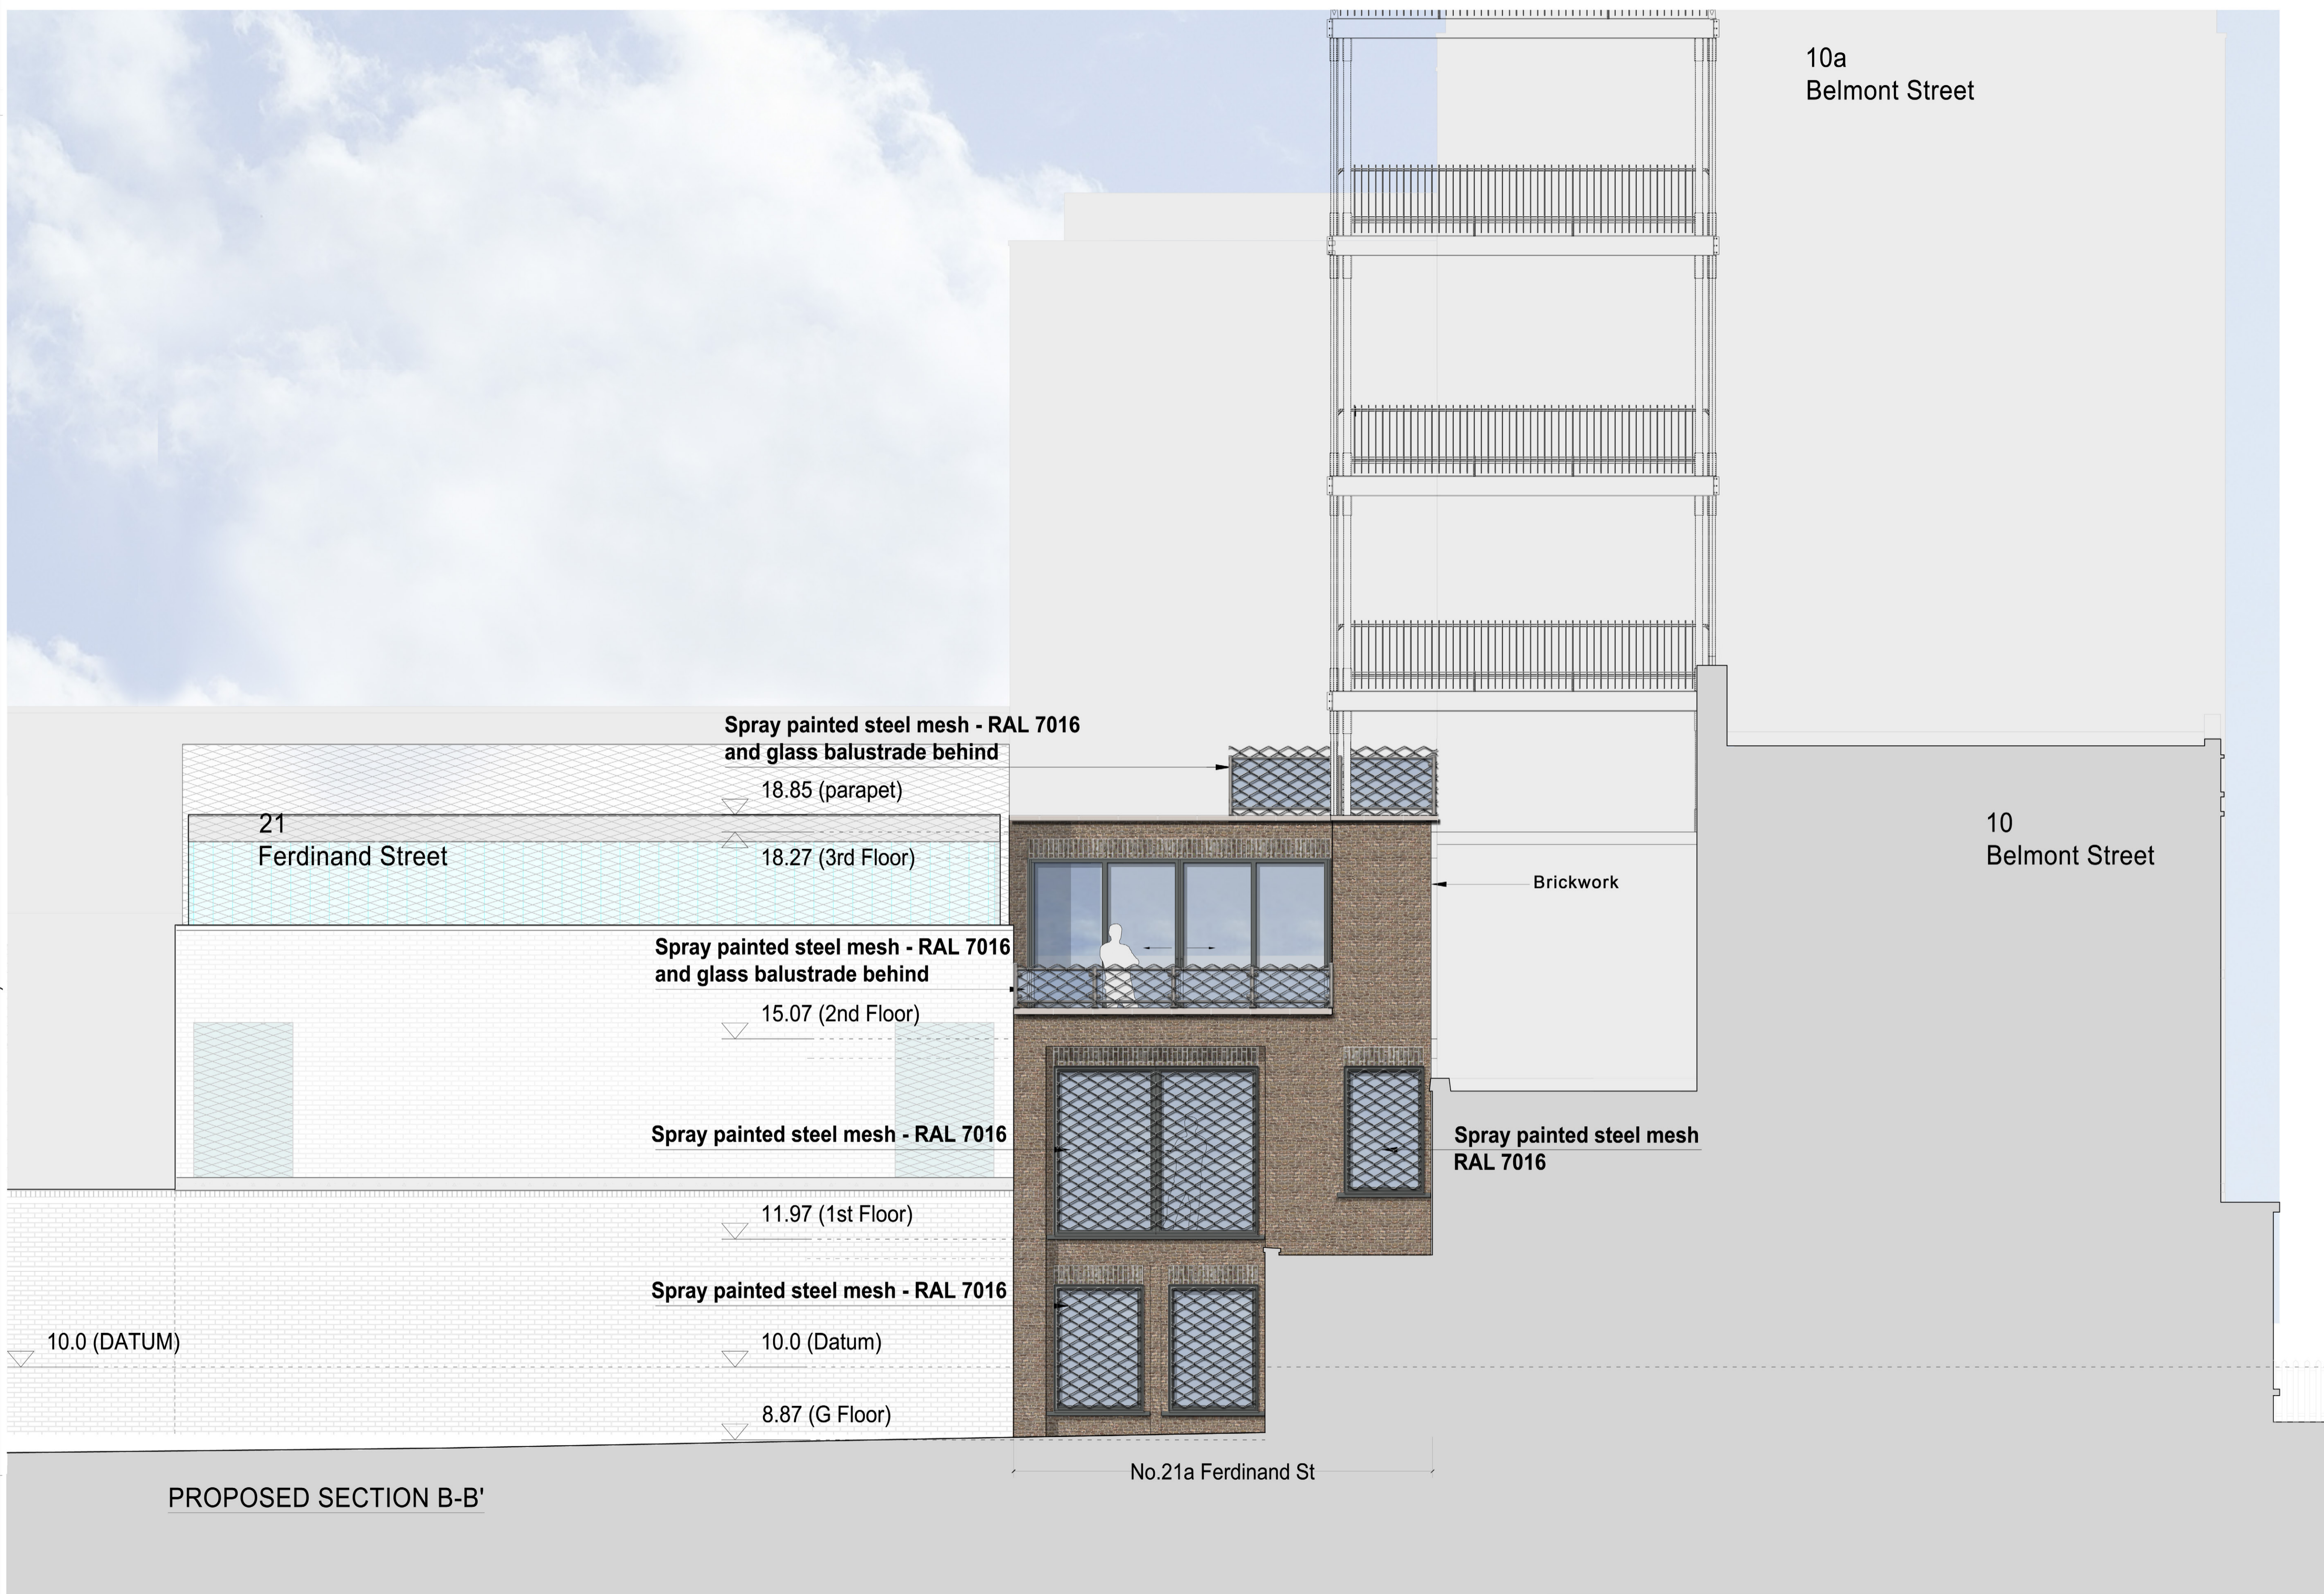

PLANNING APPLICATION

ALL DIMENSIONS TO BE CHECKED ON SITE
WORK TO FIGURED DIMENSIONS ONLY
REPORT DISCREPANCIES TO THE ARCHITECT
AT ONCE BEFORE PROCEEDING

Contemporary Design Solutions



Client

WARMHAZE LTD

Project Title
Roof terrace and balustrading
21A Ferdinand Street,
LONDON NW1 8EU

Drawing Title

Proposed Section BB'

Scale	1: 50@A1, 1:100@A3	Date	January 2016
Drawn	CM	Checked	LV
Drawing No.	150920-A(GA)301	Rev.	A

