


REVISIONS

Rev. A drawing name revised Date 14/03/2016 By CM

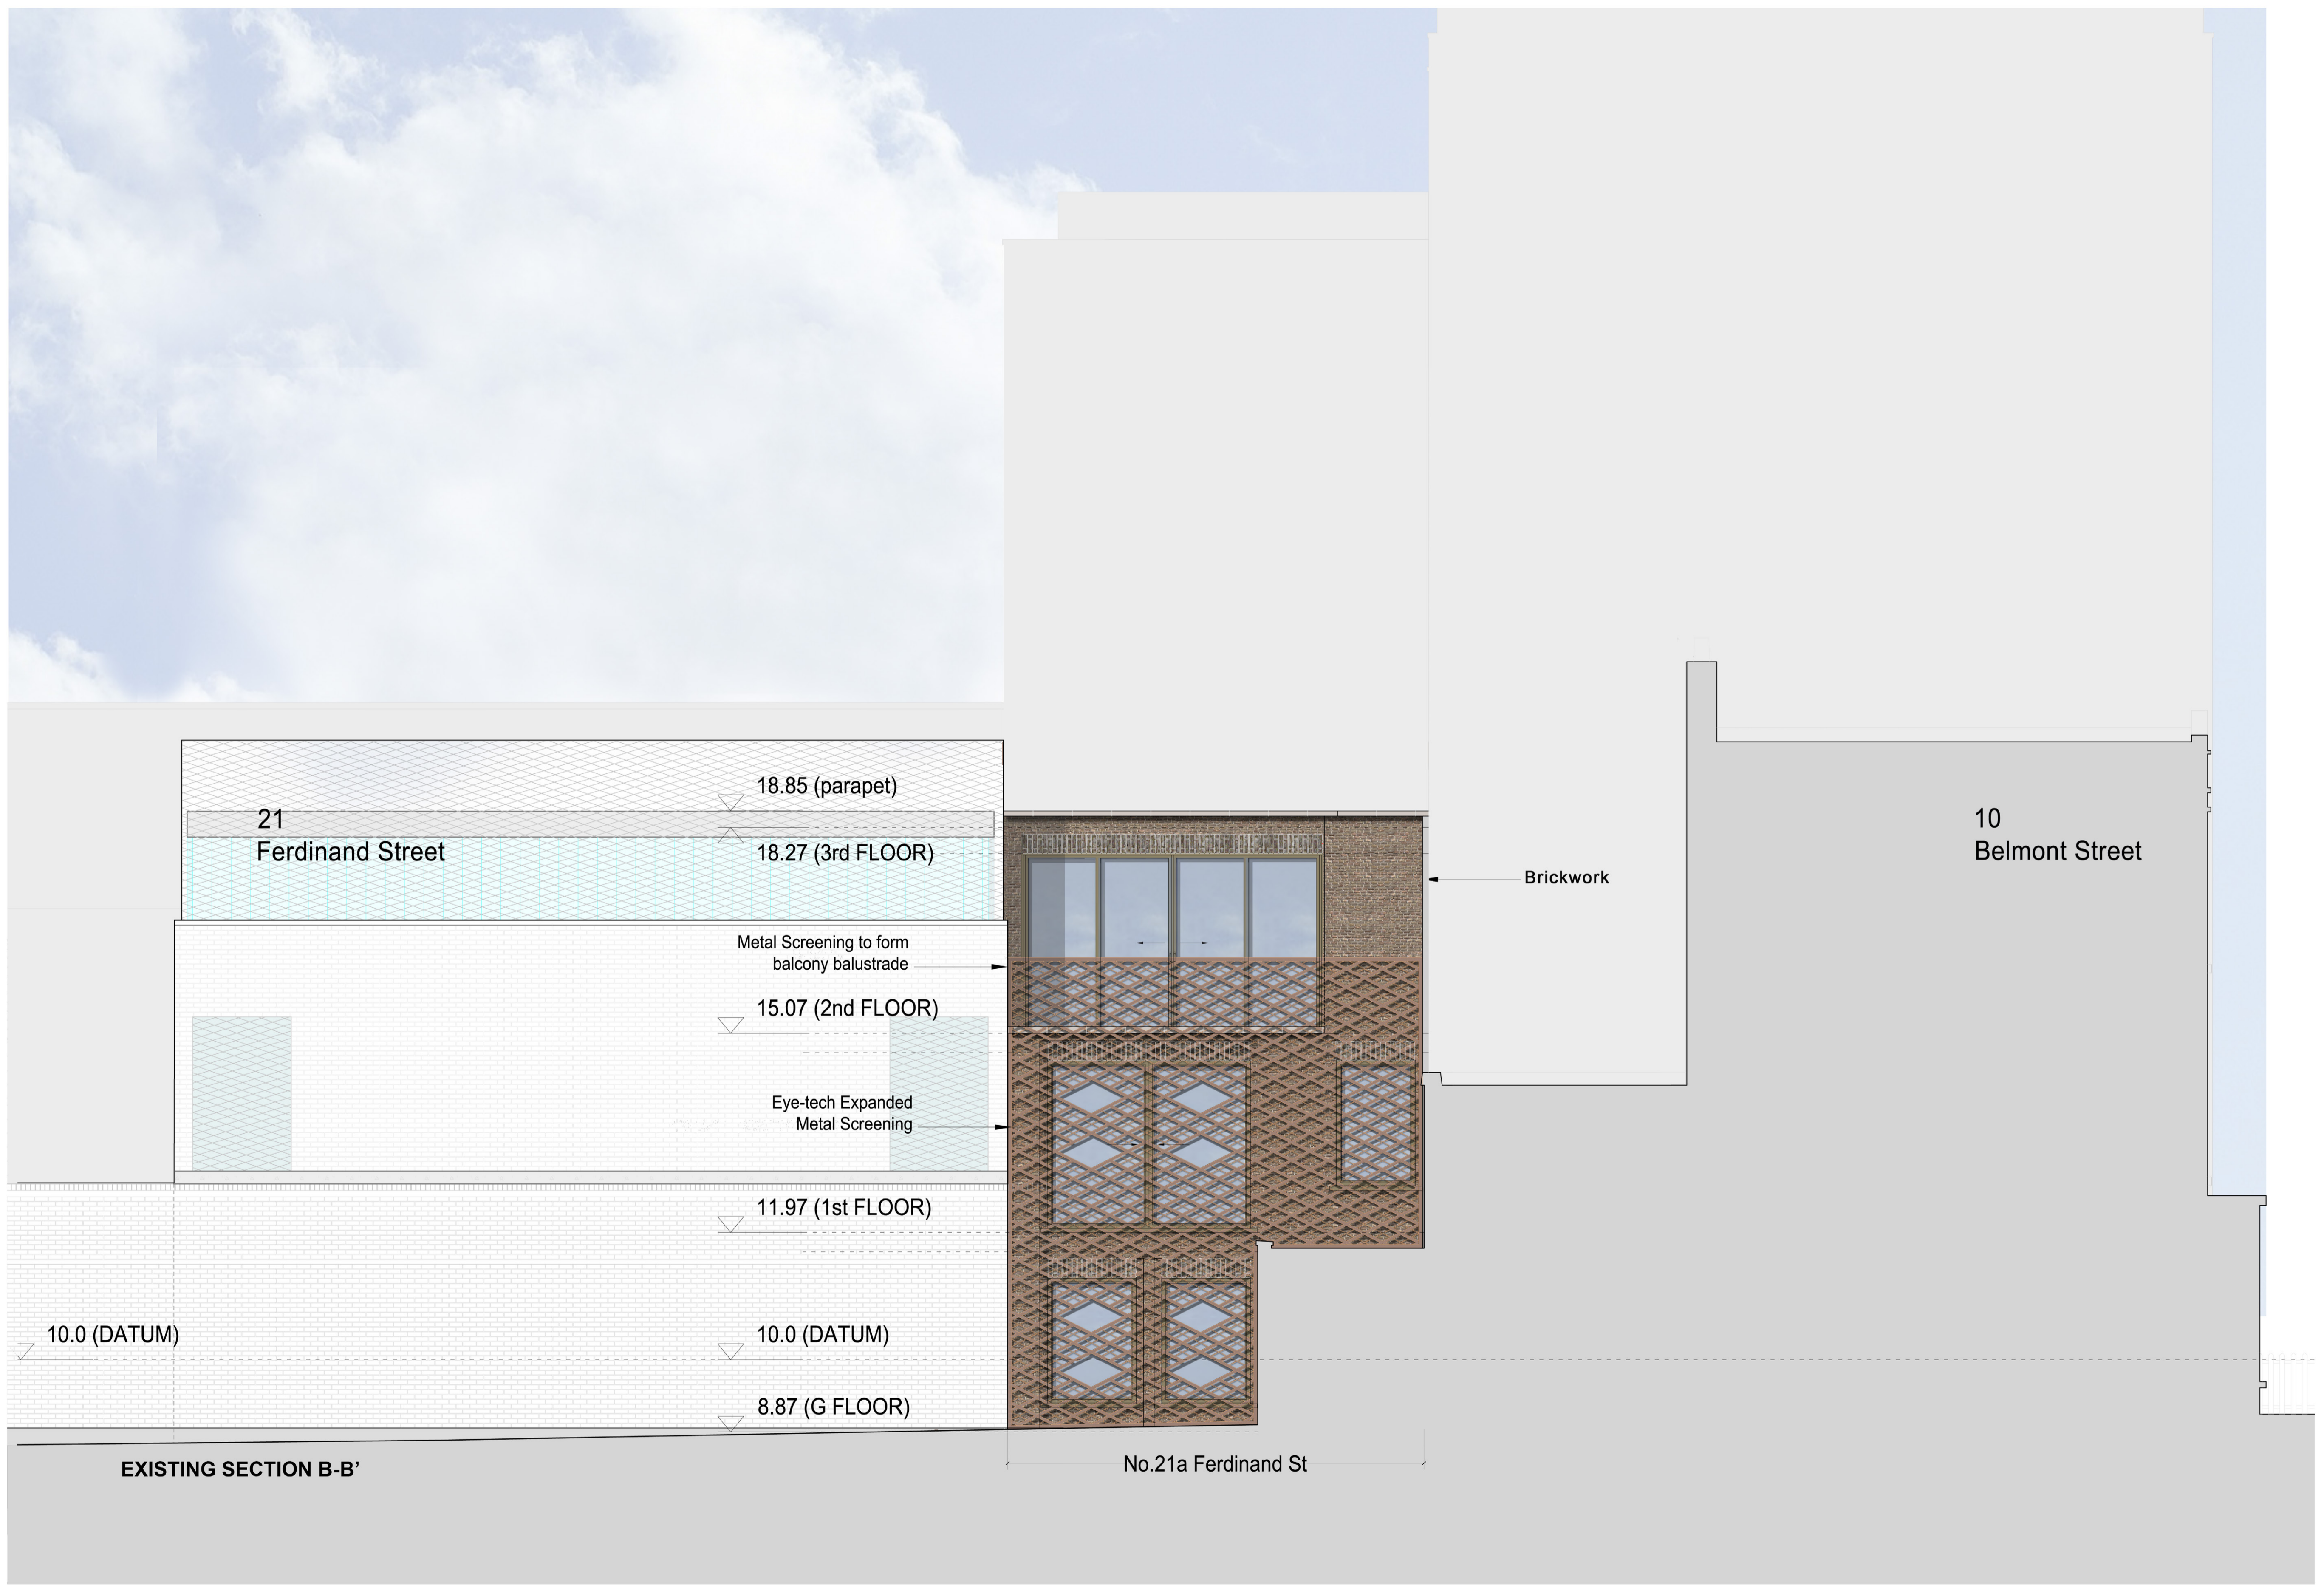

PLANNING APPLICATION

ALL DIMENSIONS TO BE CHECKED ON SITE
WORK TO FIGURED DIMENSIONS ONLY
REPORT DISCREPANCIES TO THE ARCHITECT
AT ONCE BEFORE PROCEEDING

Contemporary Design Solutions

46 Great Marlborough Street
London
W1F 7JW
Telephone: 020 7494 9000 Fax: 020 7494 4944

Client

WARMHAZE LTD

Project Title

Roof terrace and balustrading
21A Ferdinand Street,
LONDON NW1 8EU

Drawing Title

Existing section BB'

Scale 1: 50@A1, 1:100@A3 Date January 2016
Drawn CM Checked LV
Drawing No. Rev.

150920-A(SO)301 A

