


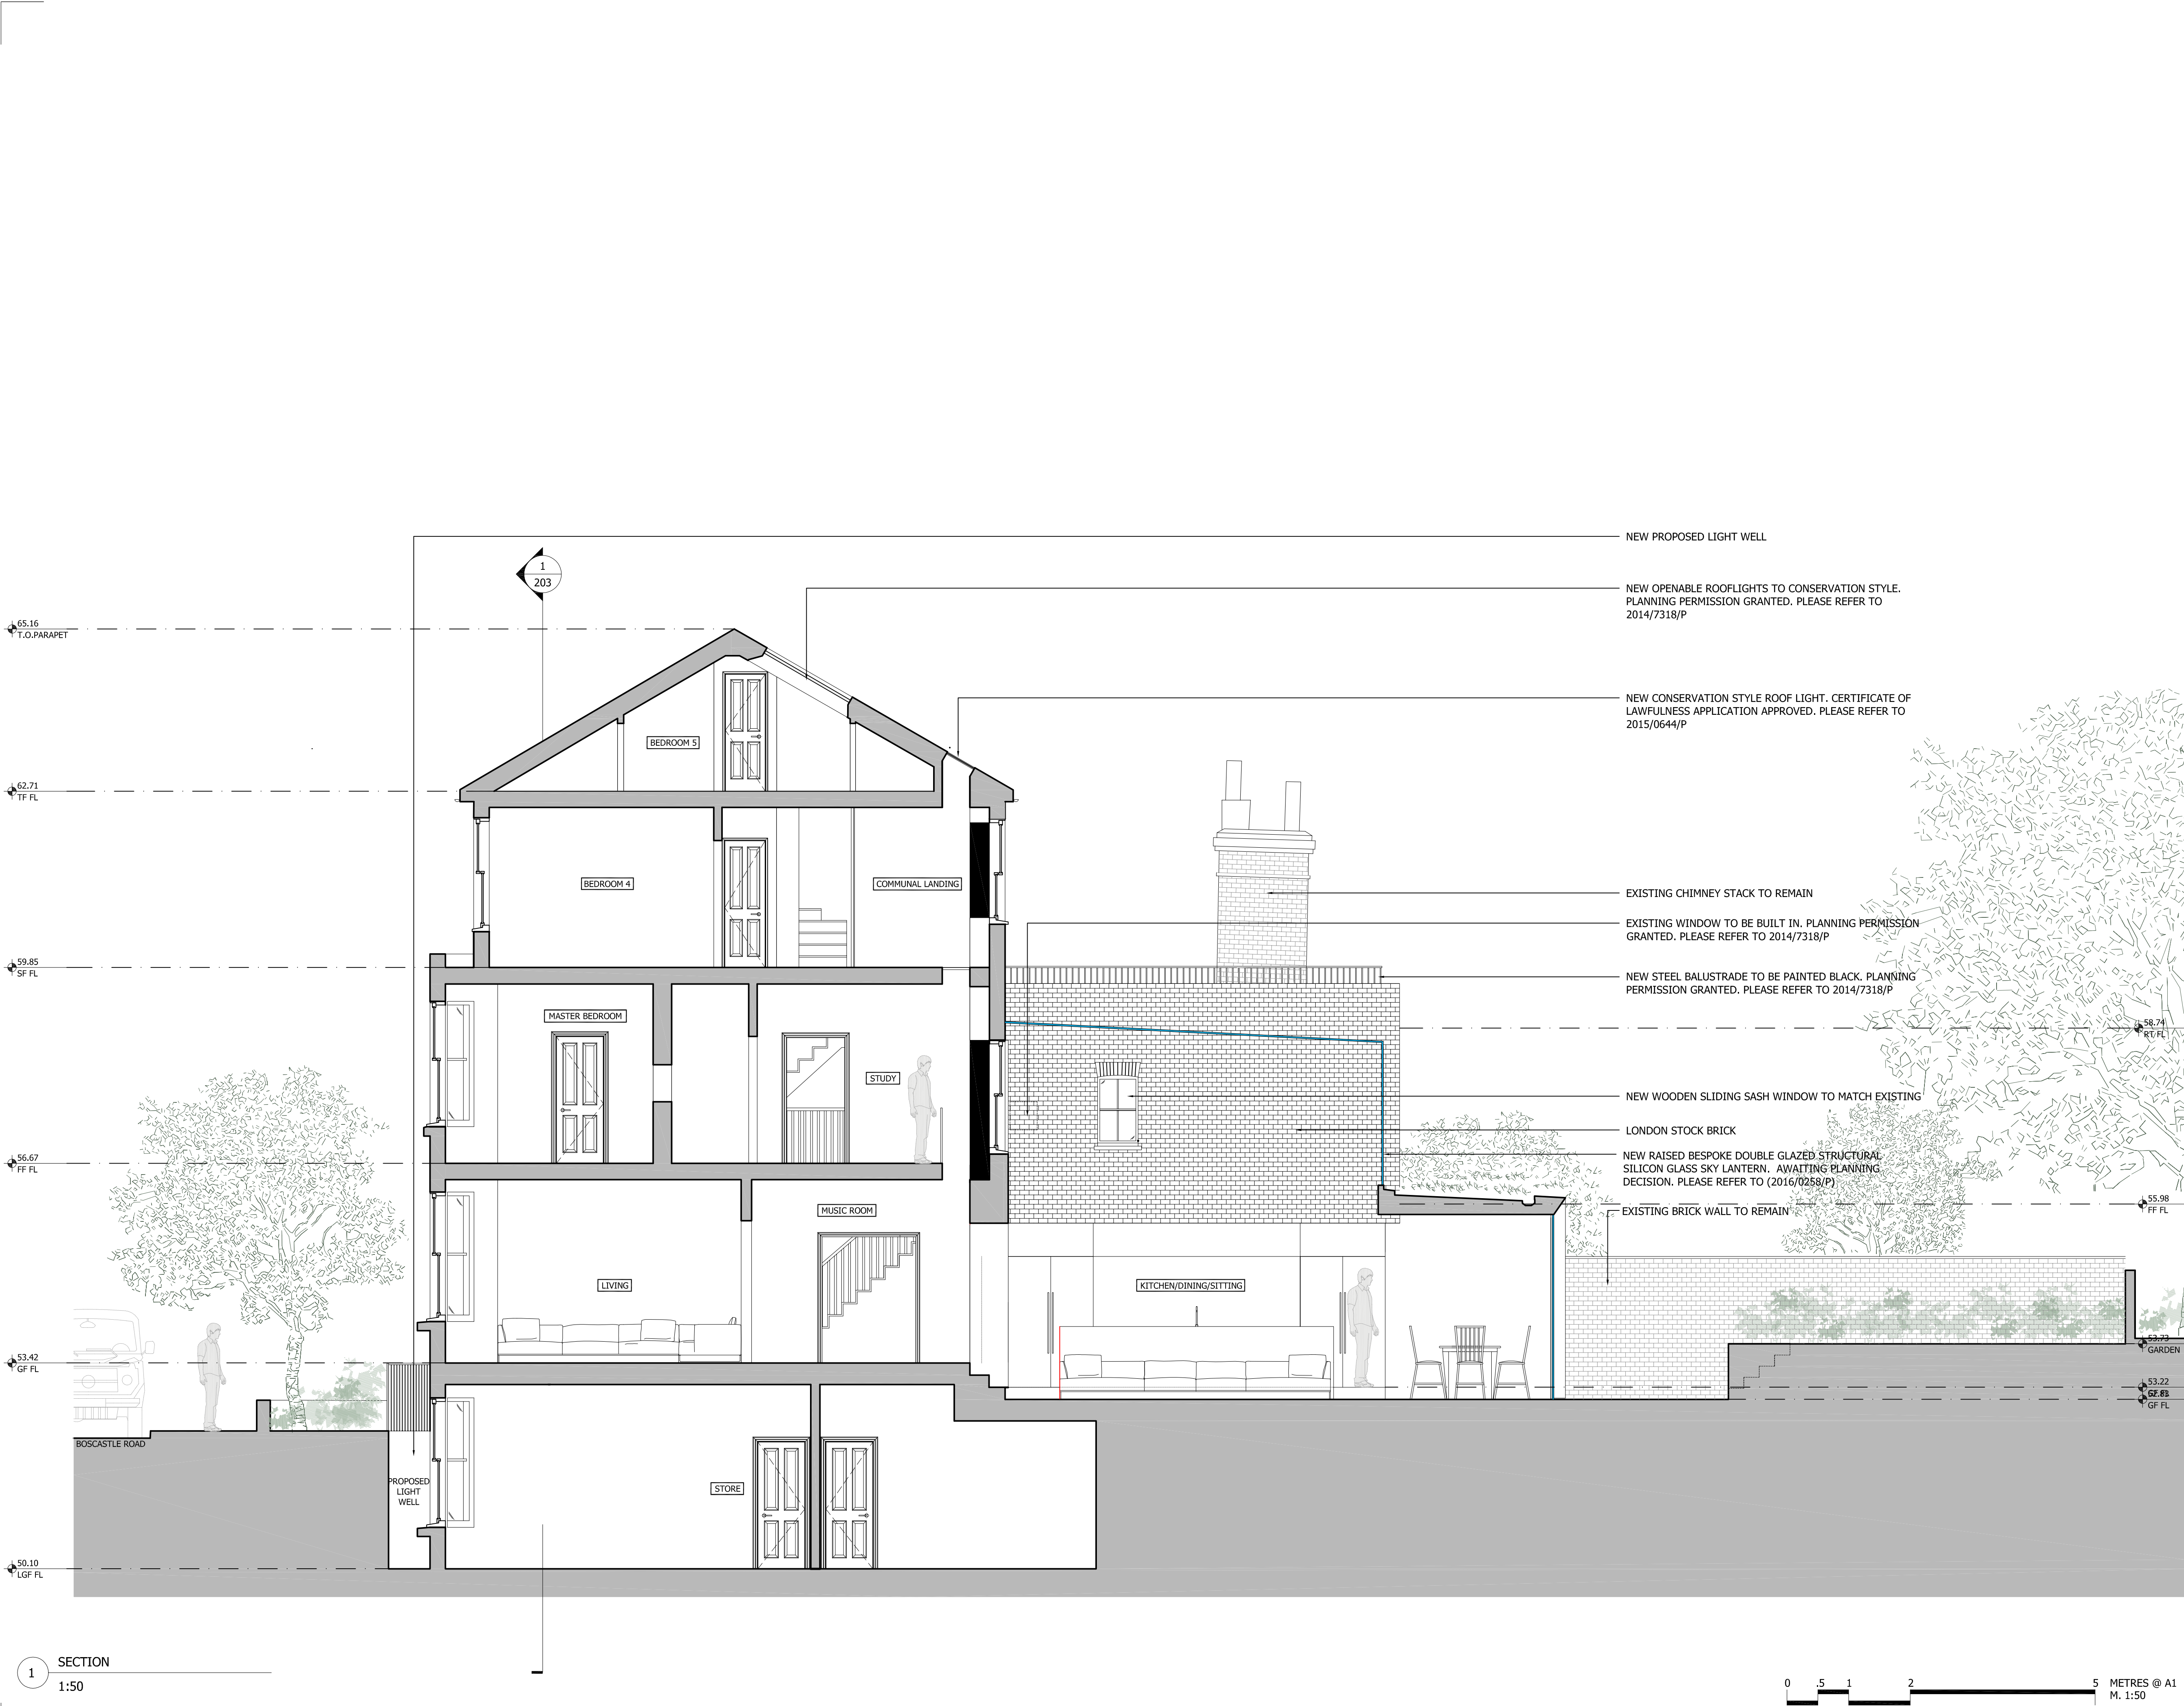

GENERAL NOTES:

DO NOT SCALE FROM THIS DRAWING
ALL DIMENSIONS TO BE CHECKED ON SITE
ANY OMISSIONS OR DISCREPANCIES TO BE REPORTED TO THE ARCHITECT IMMEDIATELY
IF IN DOUBT ASK

P5	17/02/16	Planning Application	HM
P4	15/01/16	Planning Amendment Application (2016/0258/P)	HM
P3	11/03/15	Planning Application - (2015/1434/P)	HM
P2	13/01/15	Location Amendment - (2014/7318/P)	HM
P1	25/11/14	Planning Application - (2014/7318/P)	HM

REV	DATE	NOTES	DR

DRAWING STATUS

PLANNING

CLIENT

BARBARA STORCH &
MAYAMIKO KACHINGWE

ARCHITECT

Finkernagel Ross Architects

Third Floor
Unicorn House
221-222 Shoreditch High Street
London E1 6PJ

Tel: 020 7377 5114
info@finkernagelross.com
www.finkernagelross.com

PROJECT

21 BOSCASTLE ROAD,
LONDON, NW5

DRAWING TITLE

PROPOSED SECTION I

DRAWN	DR. DATE	CHECKED	CH. DATE
HM	06.11.14	JB	16.02.16

SCALE	SHEET SIZE
1:50 @ A1 / 1:100 @ A3	A1

DRAWING NO	REVISION
------------	----------

21BOS - 200 P5