
5 GAYTON ROAD

HAMPSTEAD, NW3 1TX

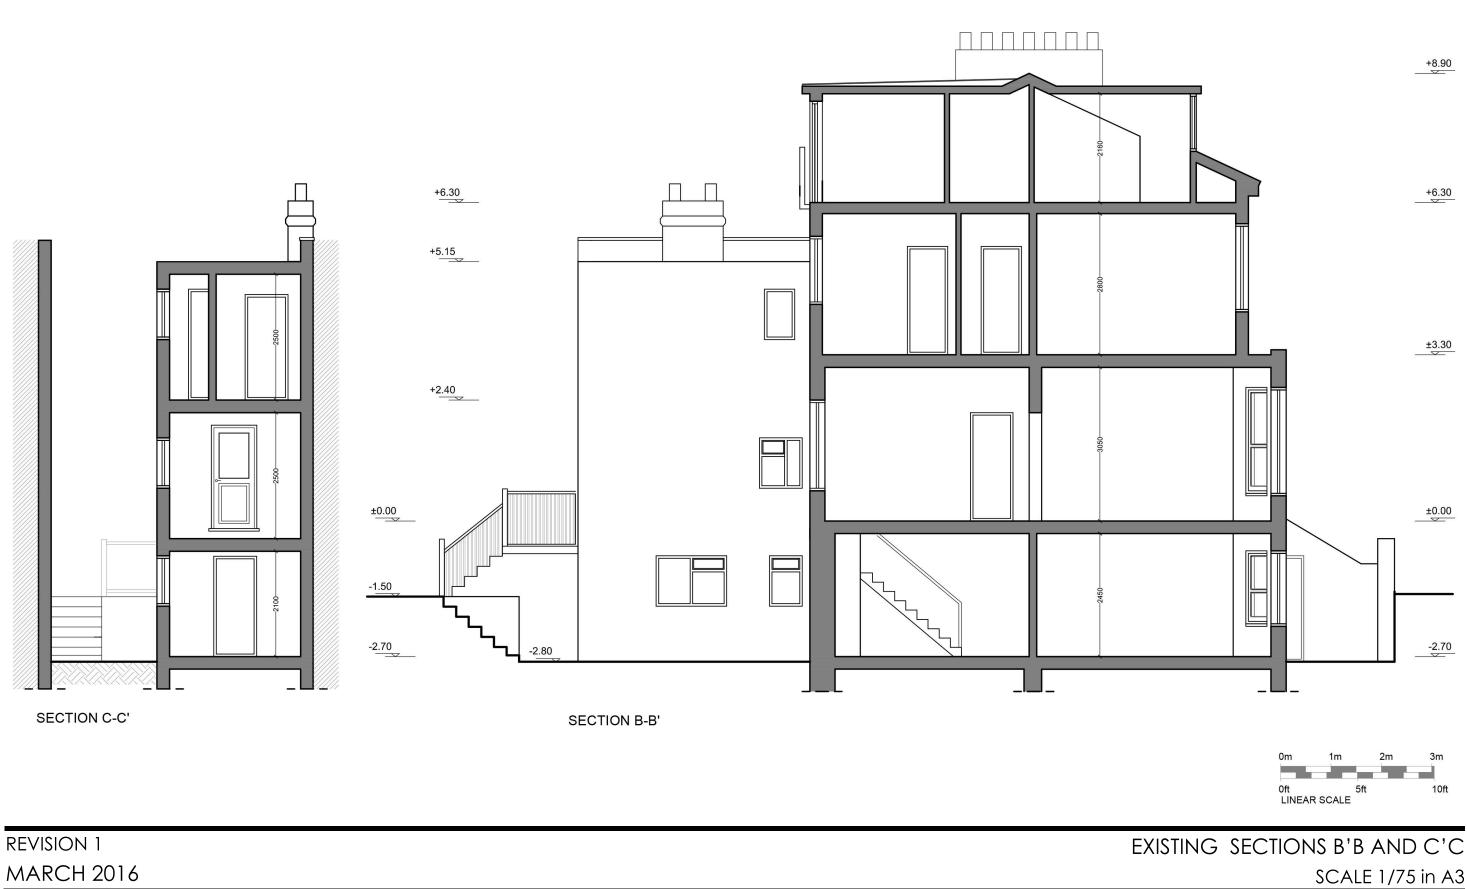

EX 09