



SHIRLOCK ROAD

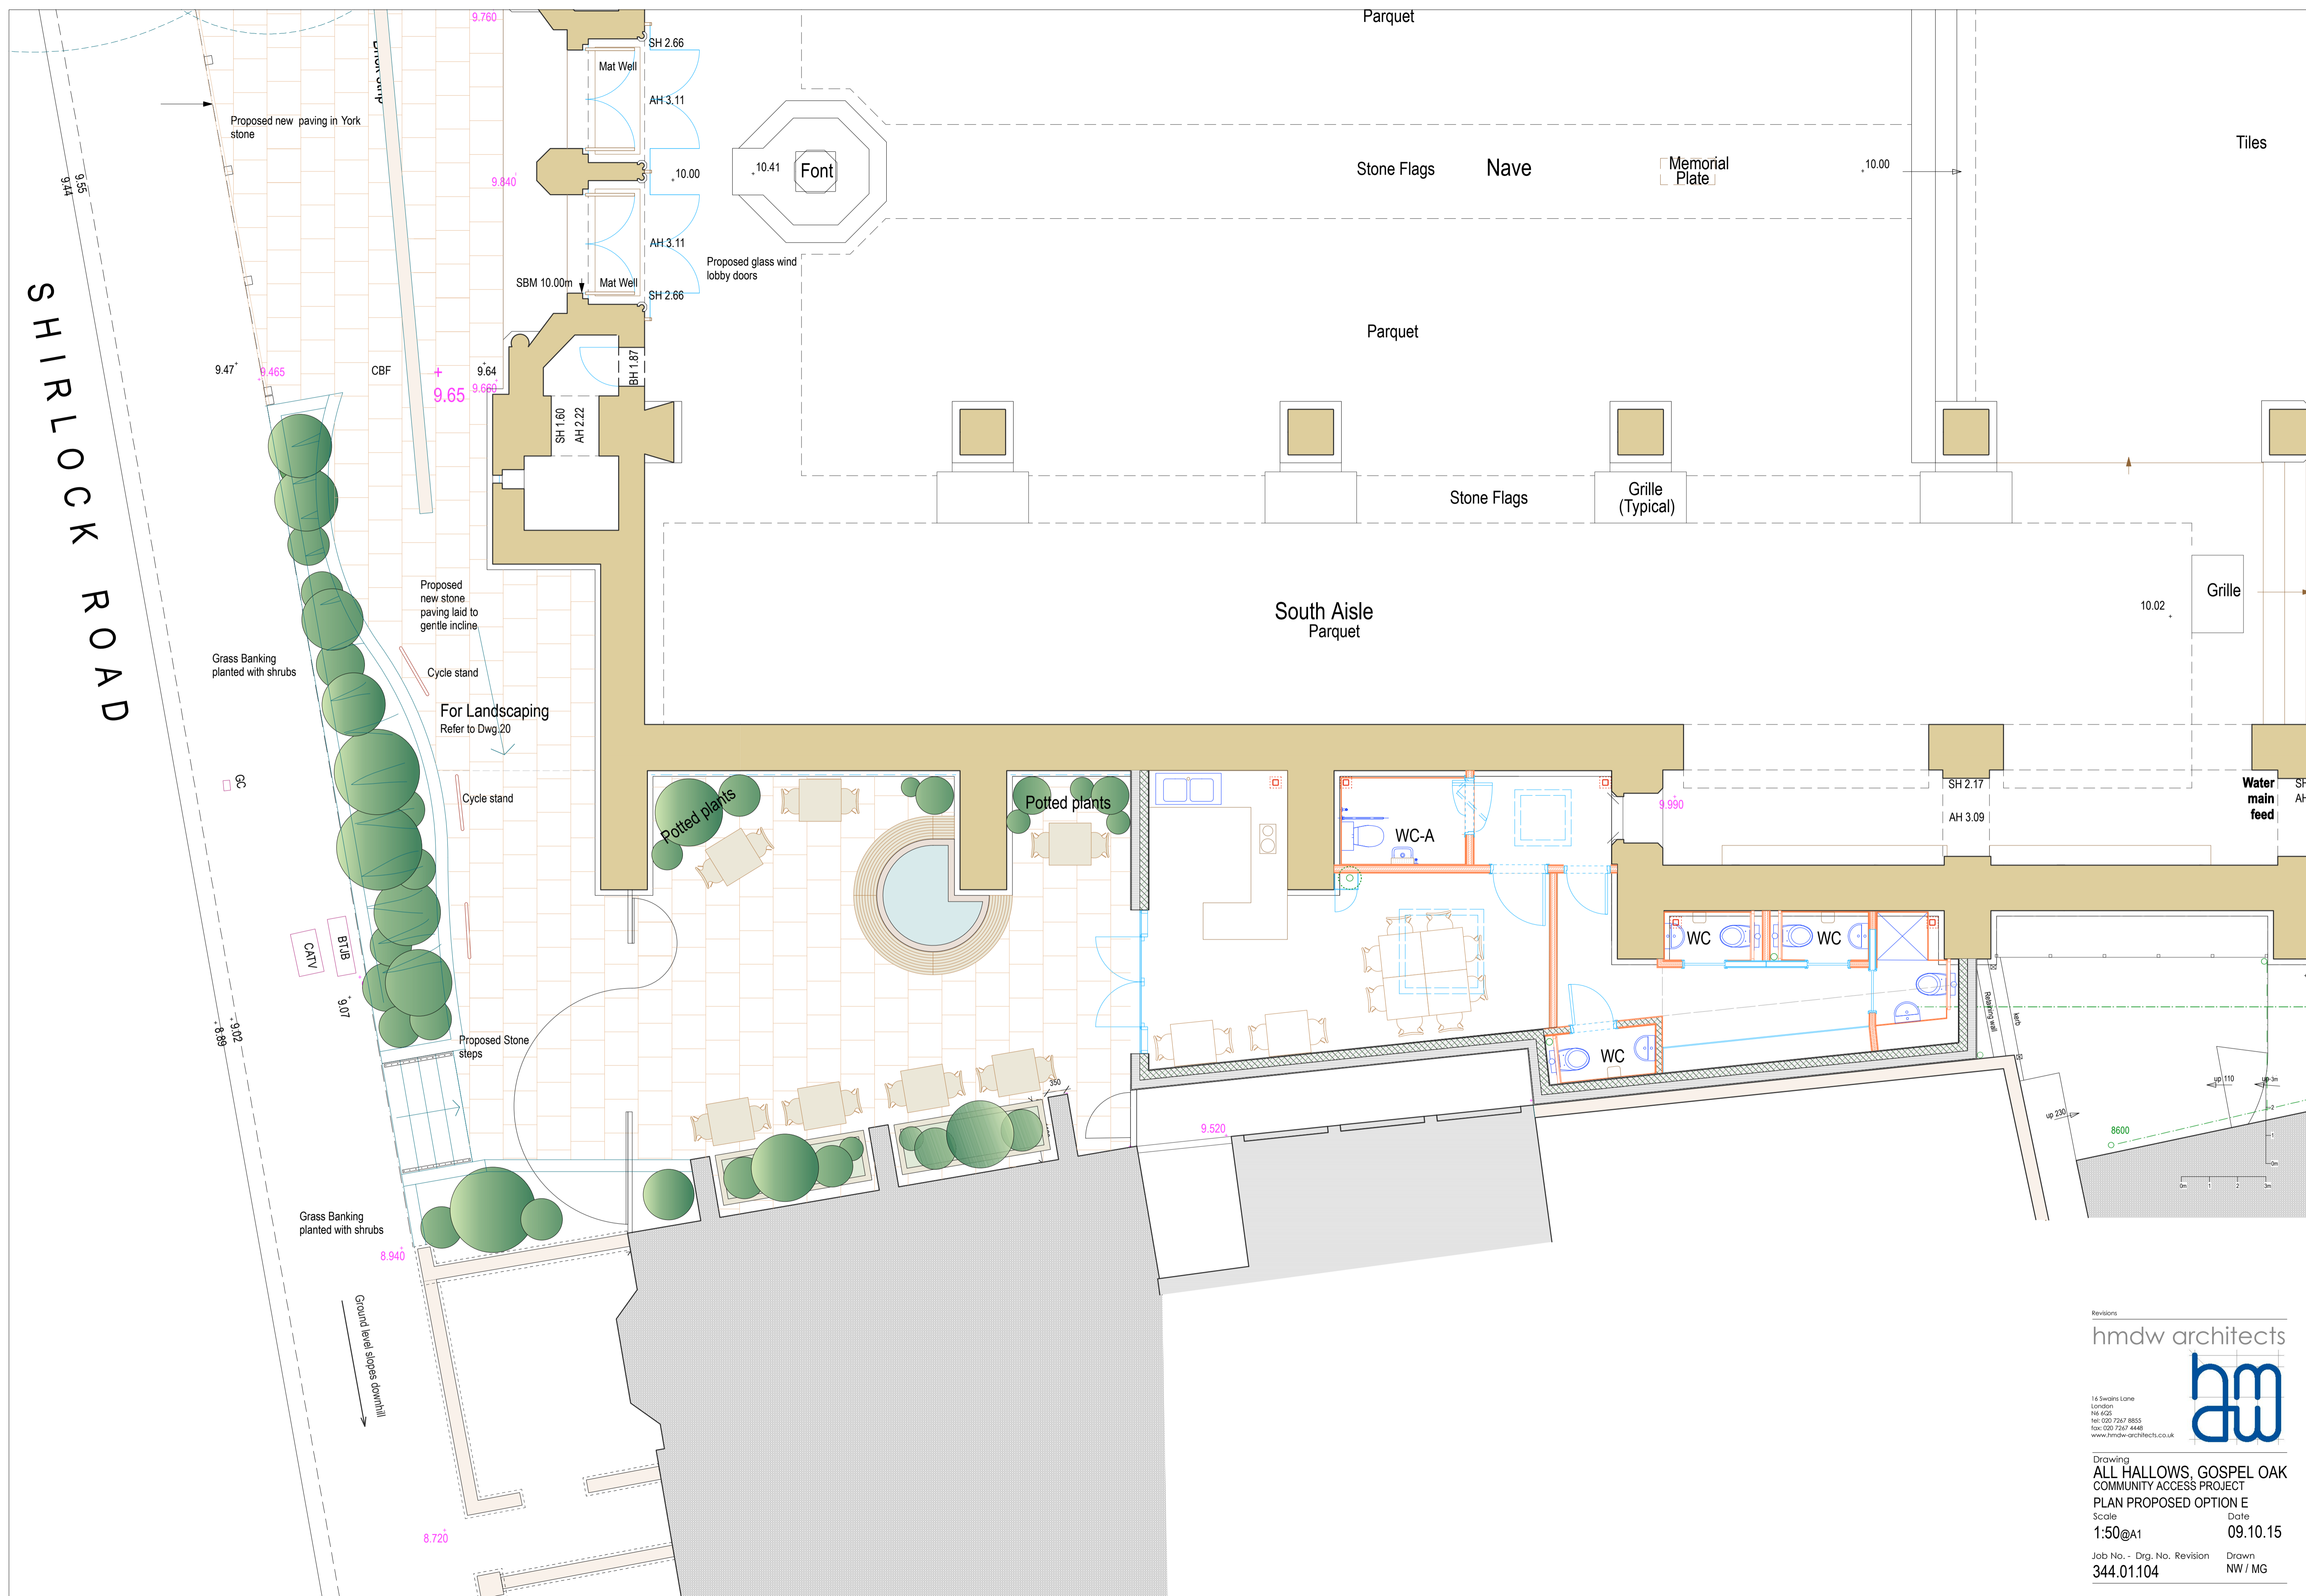

Revisions

hmdw architects

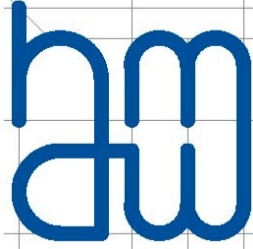

16 Swatts Lane
London
N16 4QZ
tel: 020 7267 8855
fax: 020 7267 4448
www.hmdw-architects.co.uk

Drawing
**ALL HALLOWS, GOSPEL OAK
COMMUNITY ACCESS PROJECT
PLAN PROPOSED OPTION E**

Scale: **1:50@A1** Date: **09.10.15**

Job No. - Drg. No. Revision: **344.01.104** Drawn: **NW / MG**