


# Appendix A - Programmes



# Regents Park Estate

15-Dec-15


## Construction Programme - Robert Street

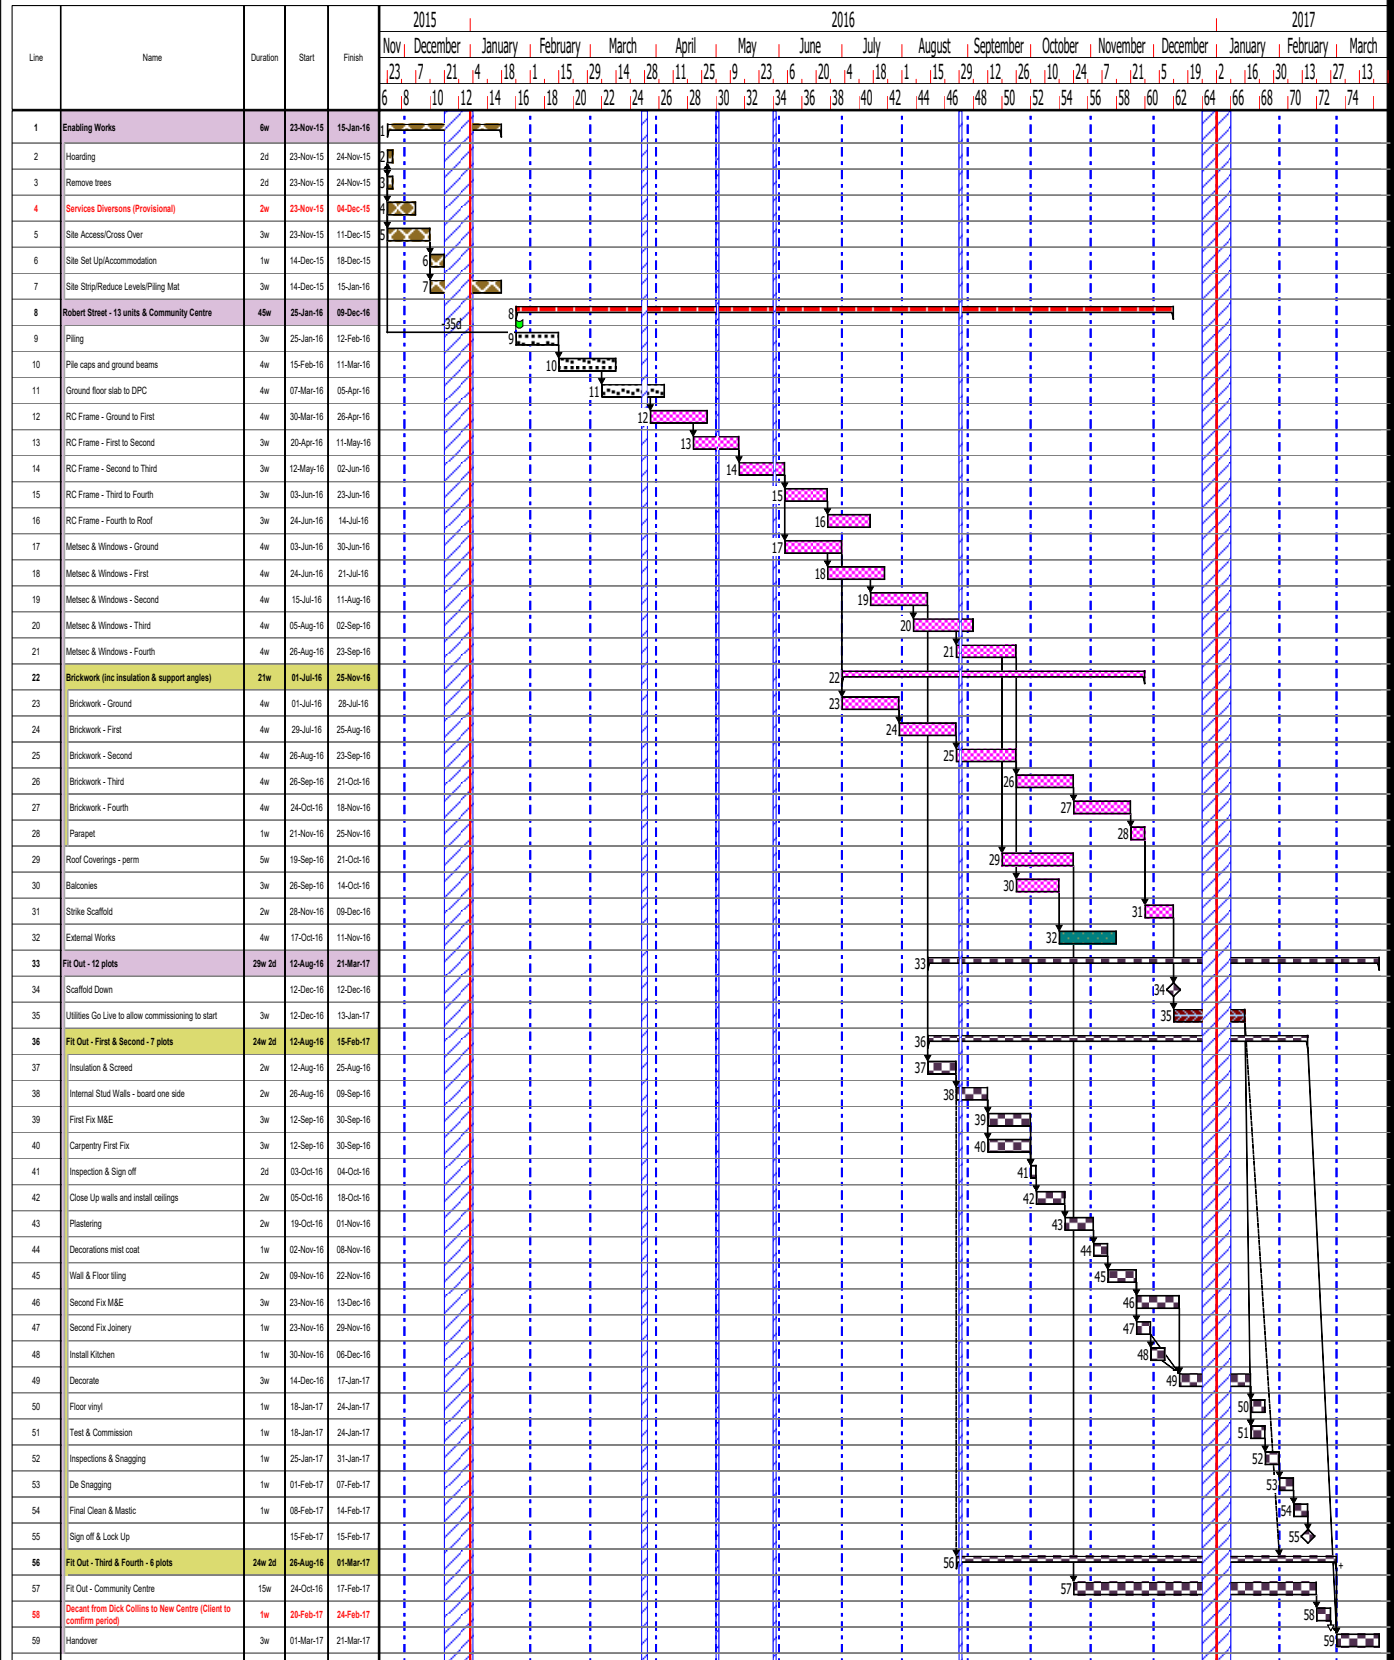

# Regents Park Estate

15-Dec-15

## Construction Programme - Newlands

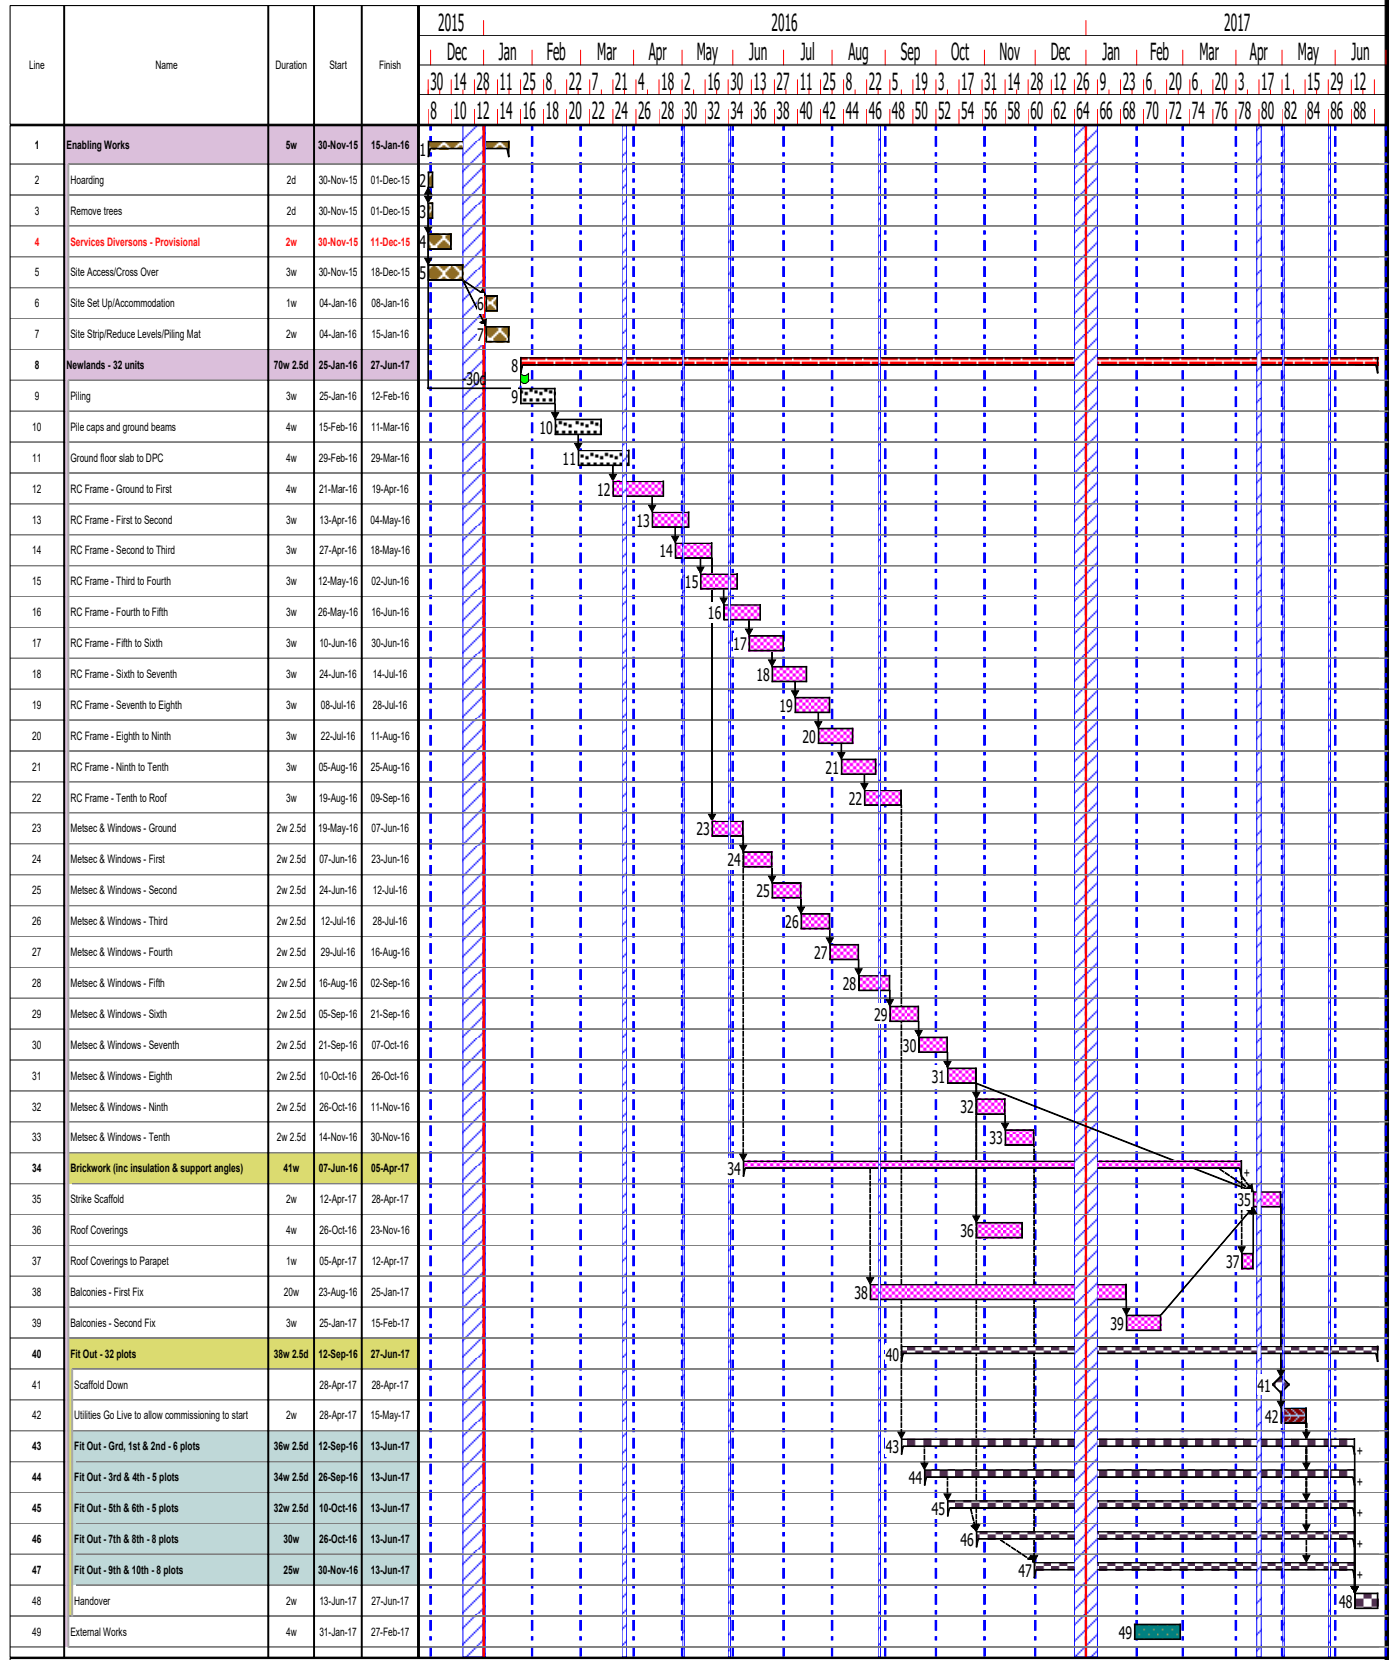

Build Stages  
 Substructure (dotted) Superstructure (pink) Services (red) Public Realm (green) Enabling (yellow) Phase 1 (orange) Fit Out (grey)

Drawn by: Planner - Chart Properties

Dwg No. 00001



Revision No. A

Notes: Updated for CMP

# Regents Park Estate

15-Dec-15


## Construction Programme - Vardell Street

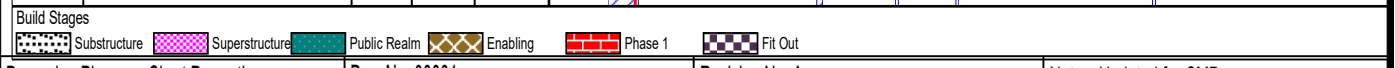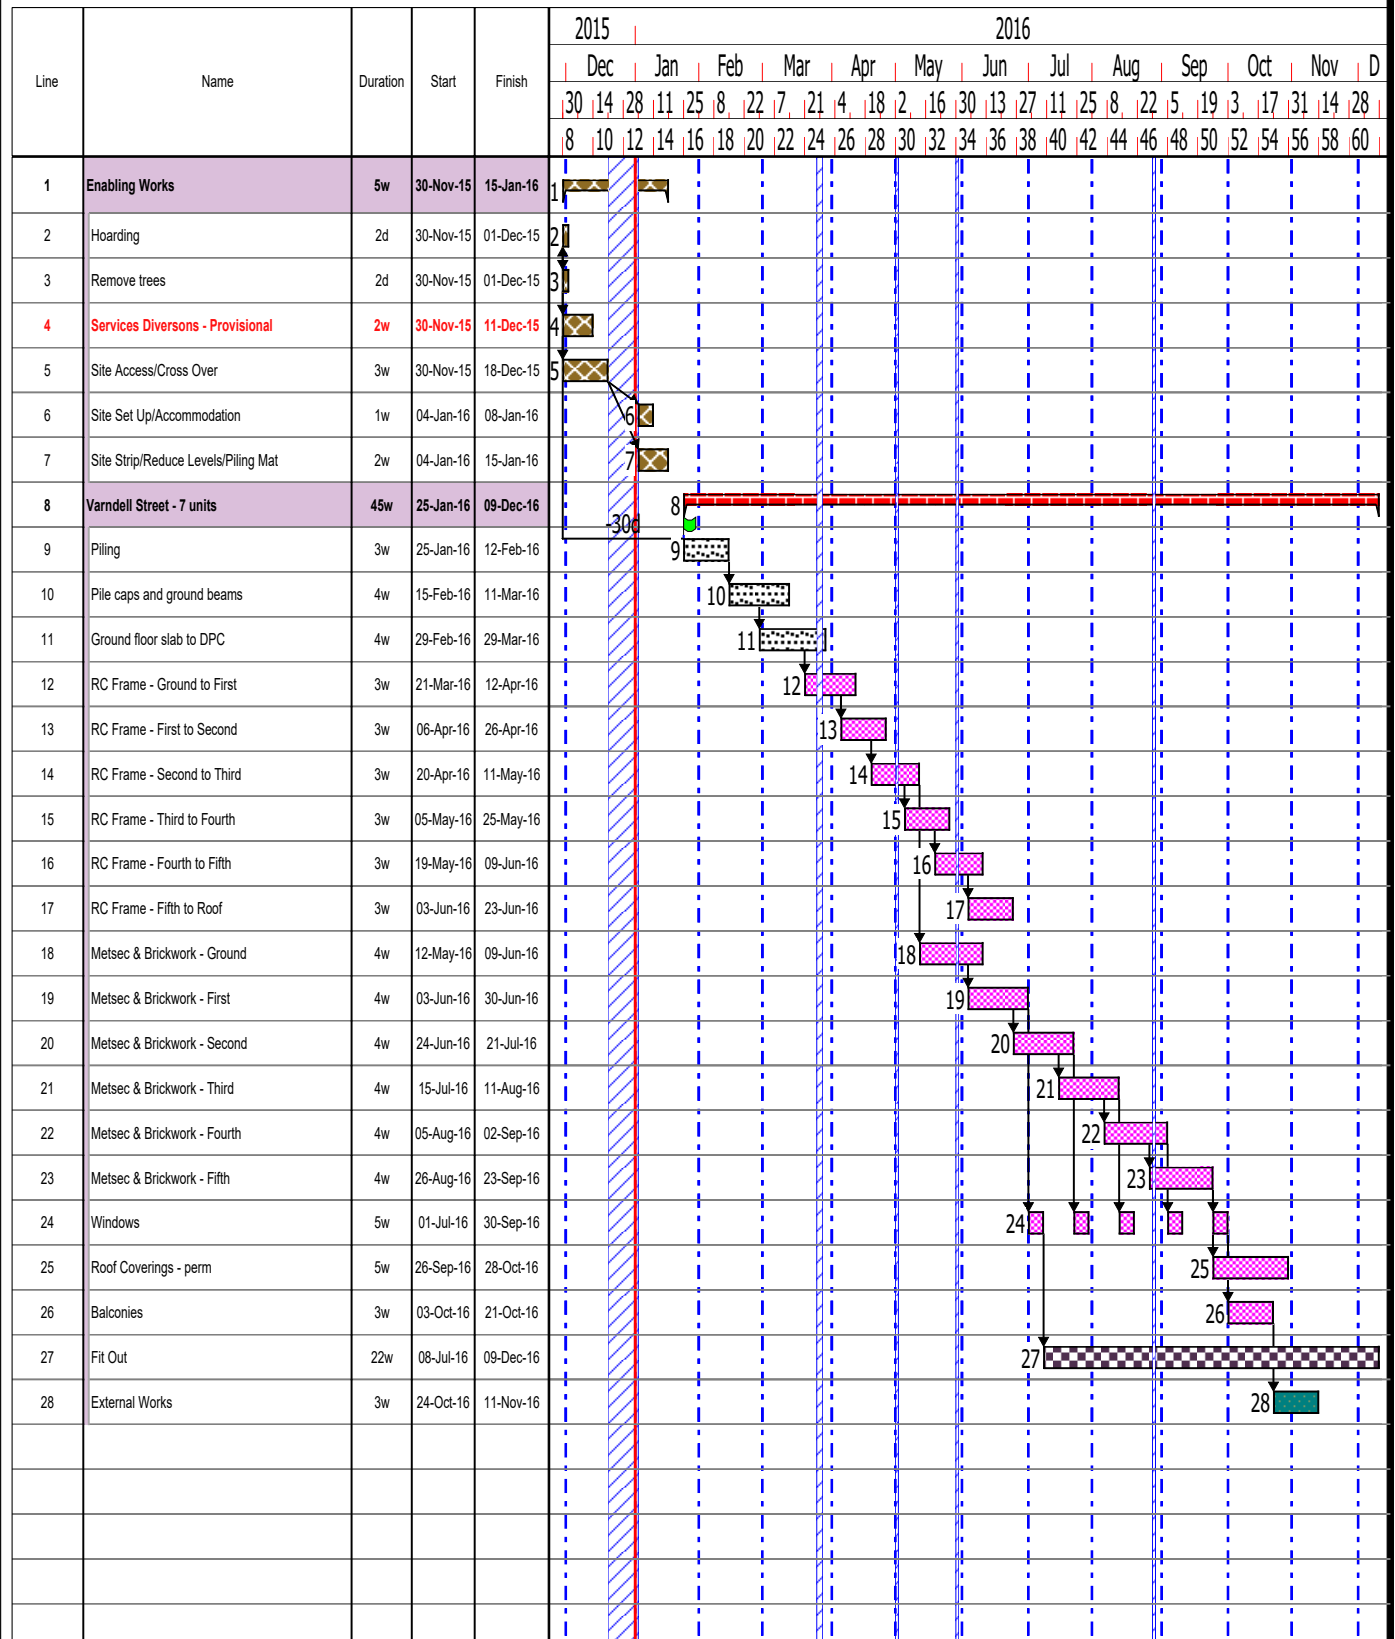

# Regents Park Estate

15-Dec-15

Construction Programme - St Bede's Mews

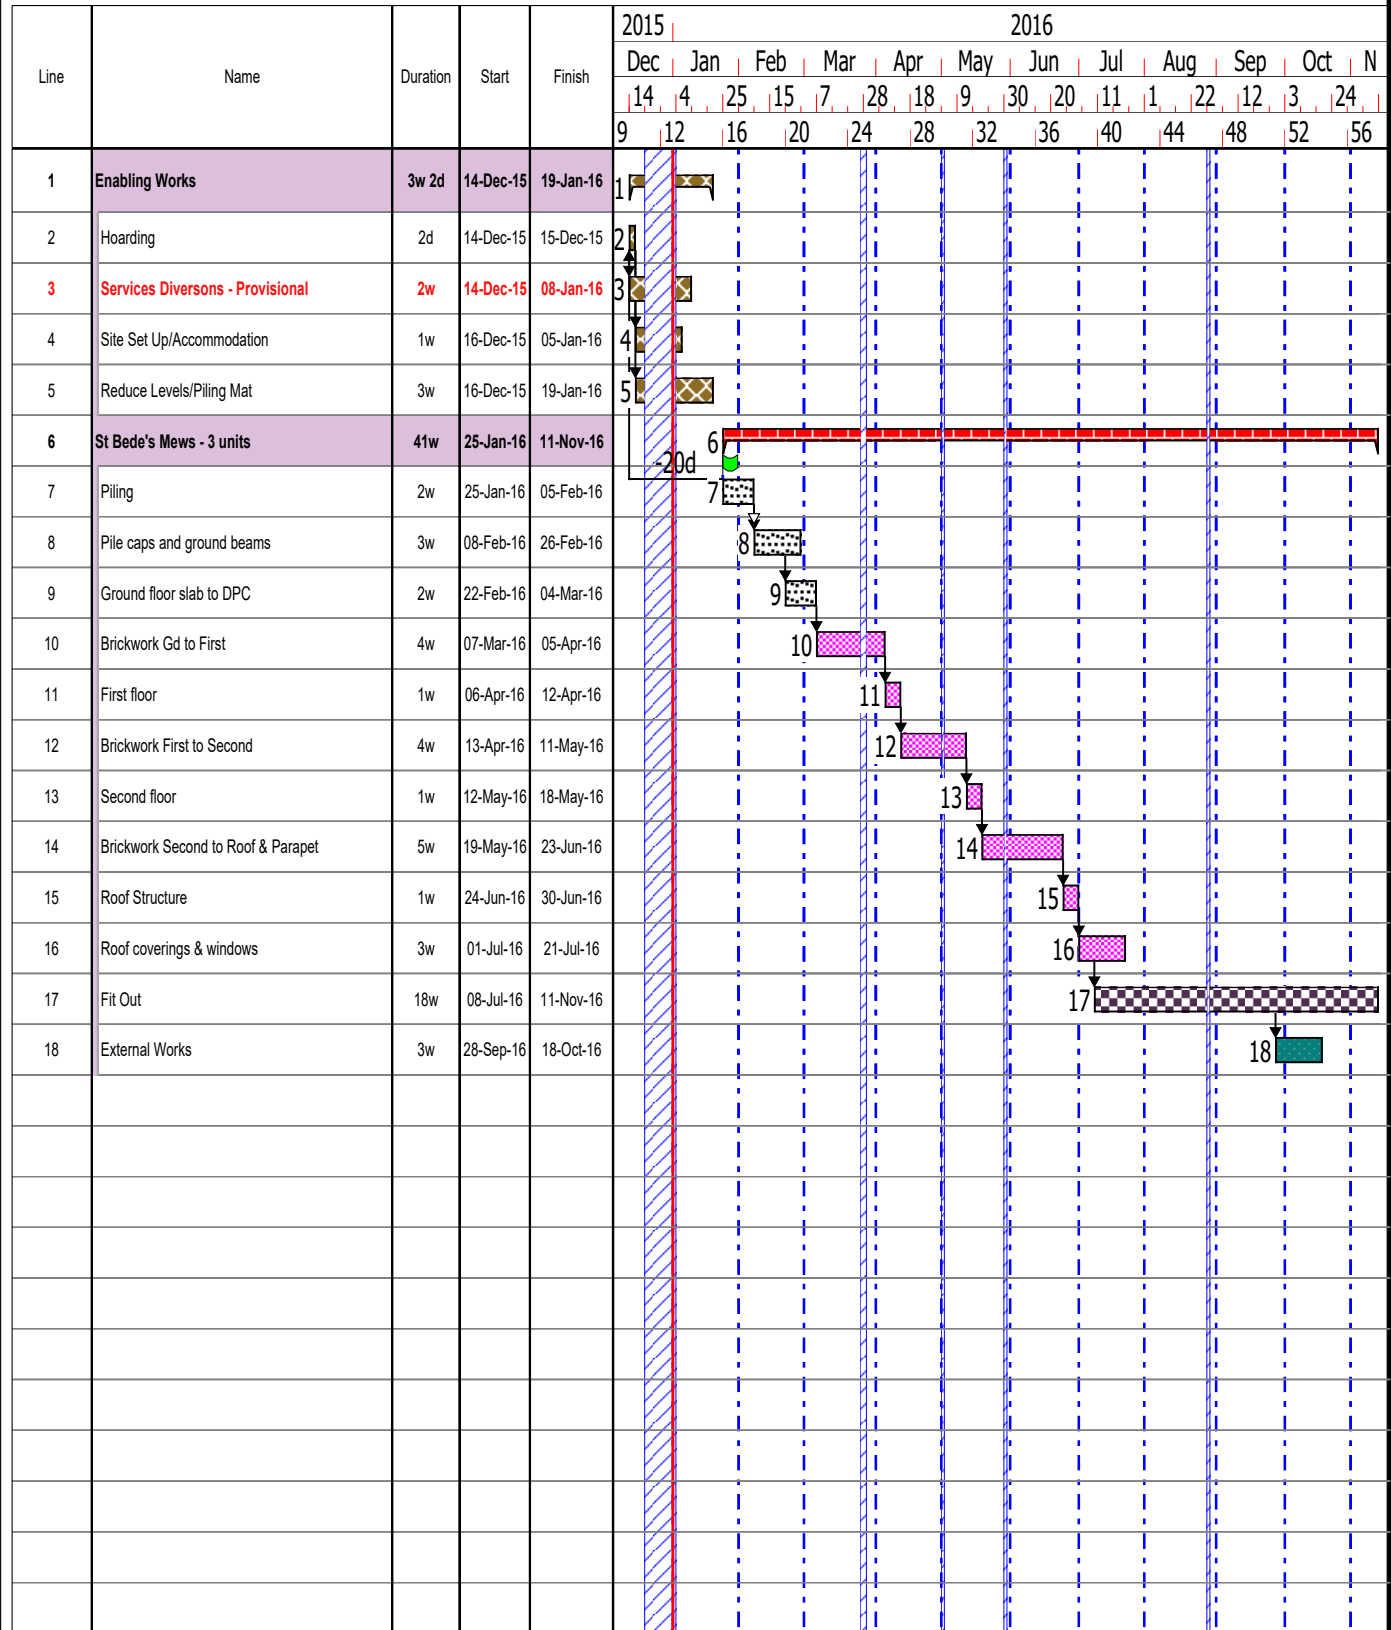

Build Stages

Substructure 
 Superstructure 
 Public Realm 
 Enabling 
 Phase 1 
 Fit Out

Drawn by: GCW

Dwg No. 00001


Revision No. B

Notes: Updated for CMP

# Regents Park Estate

## Construction Programme - Cape of Good Hope Site

15-Dec-15

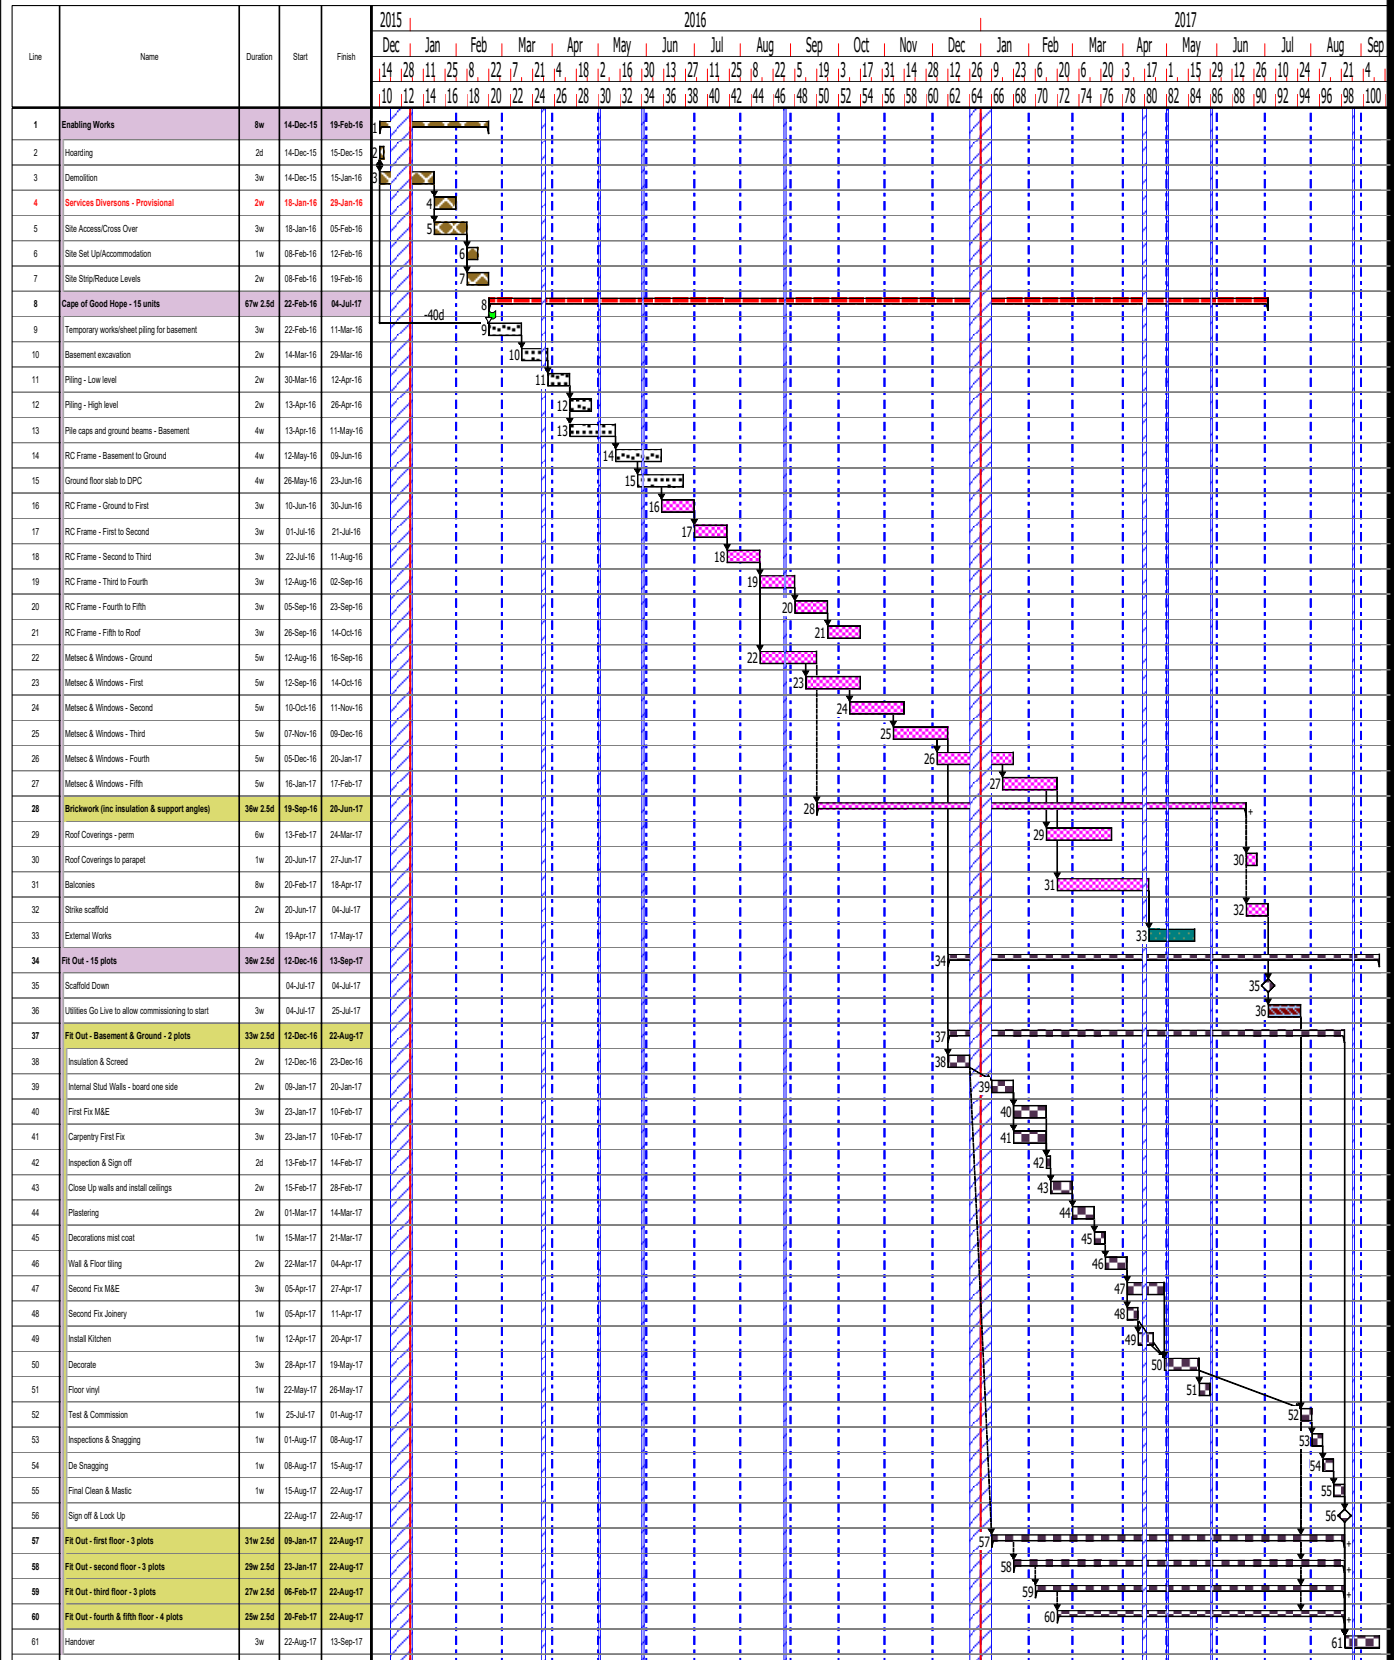

Build Stages: Substructure Superstructure Public Realm Services Enabling Phase 1 Fit Out

Drawn by: Planner - Chart Properties

Dwg No. 00001


Revision No. A

Notes: Updated for CMP

# Regents Park Estate

15-Dec-15

Construction Programme - Dick Collins Hall Site

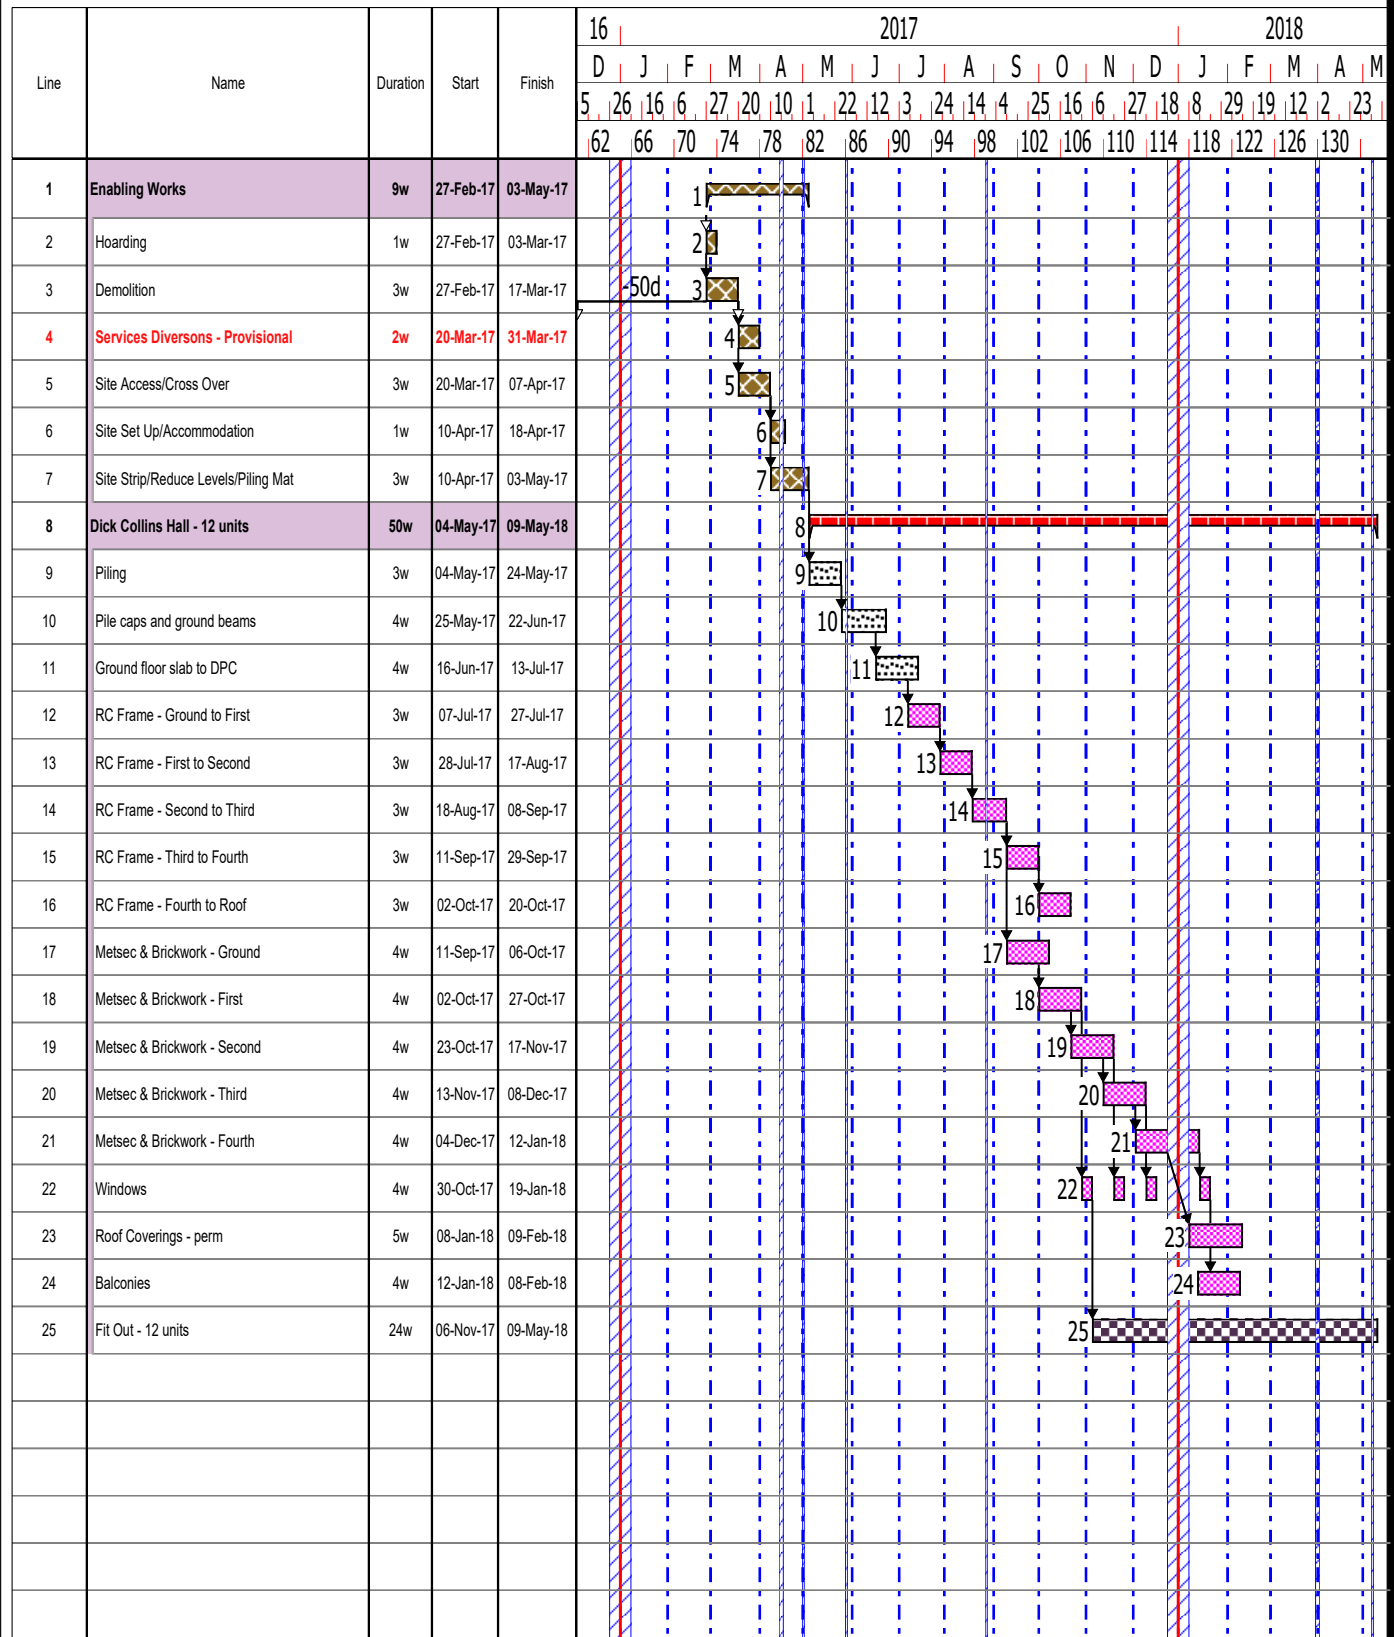




# Regents Park Estate

15-Dec-15

## Construction Programme - Victory Pub Site

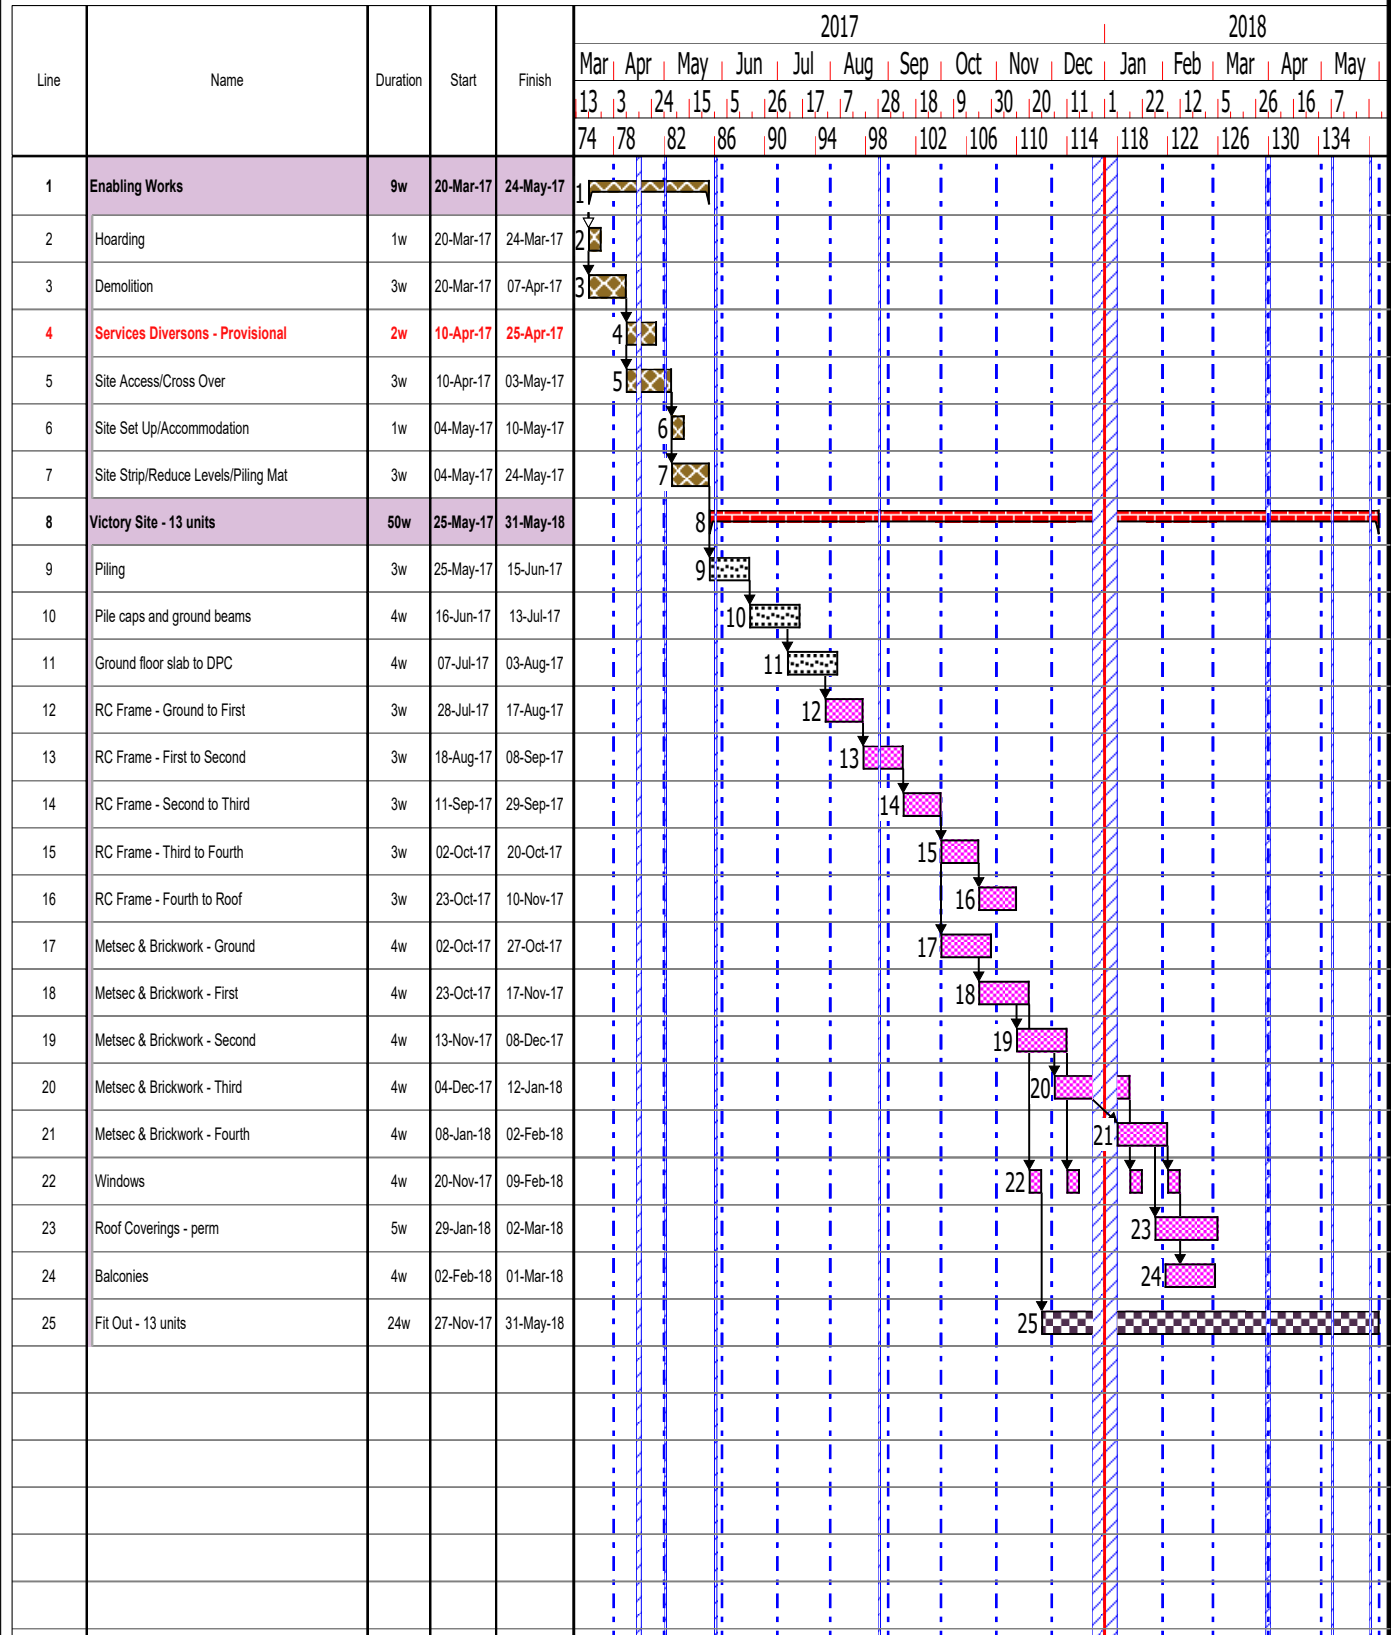

Build Stages  
 Substructure  Superstructure  Enabling  Phase 1  Fit Out

Drawn by: Planner - Chart Properties

Dwg No. 00001

Revision No. A

Notes: Updated for CMP