


01 B.6 - Plan
1:10

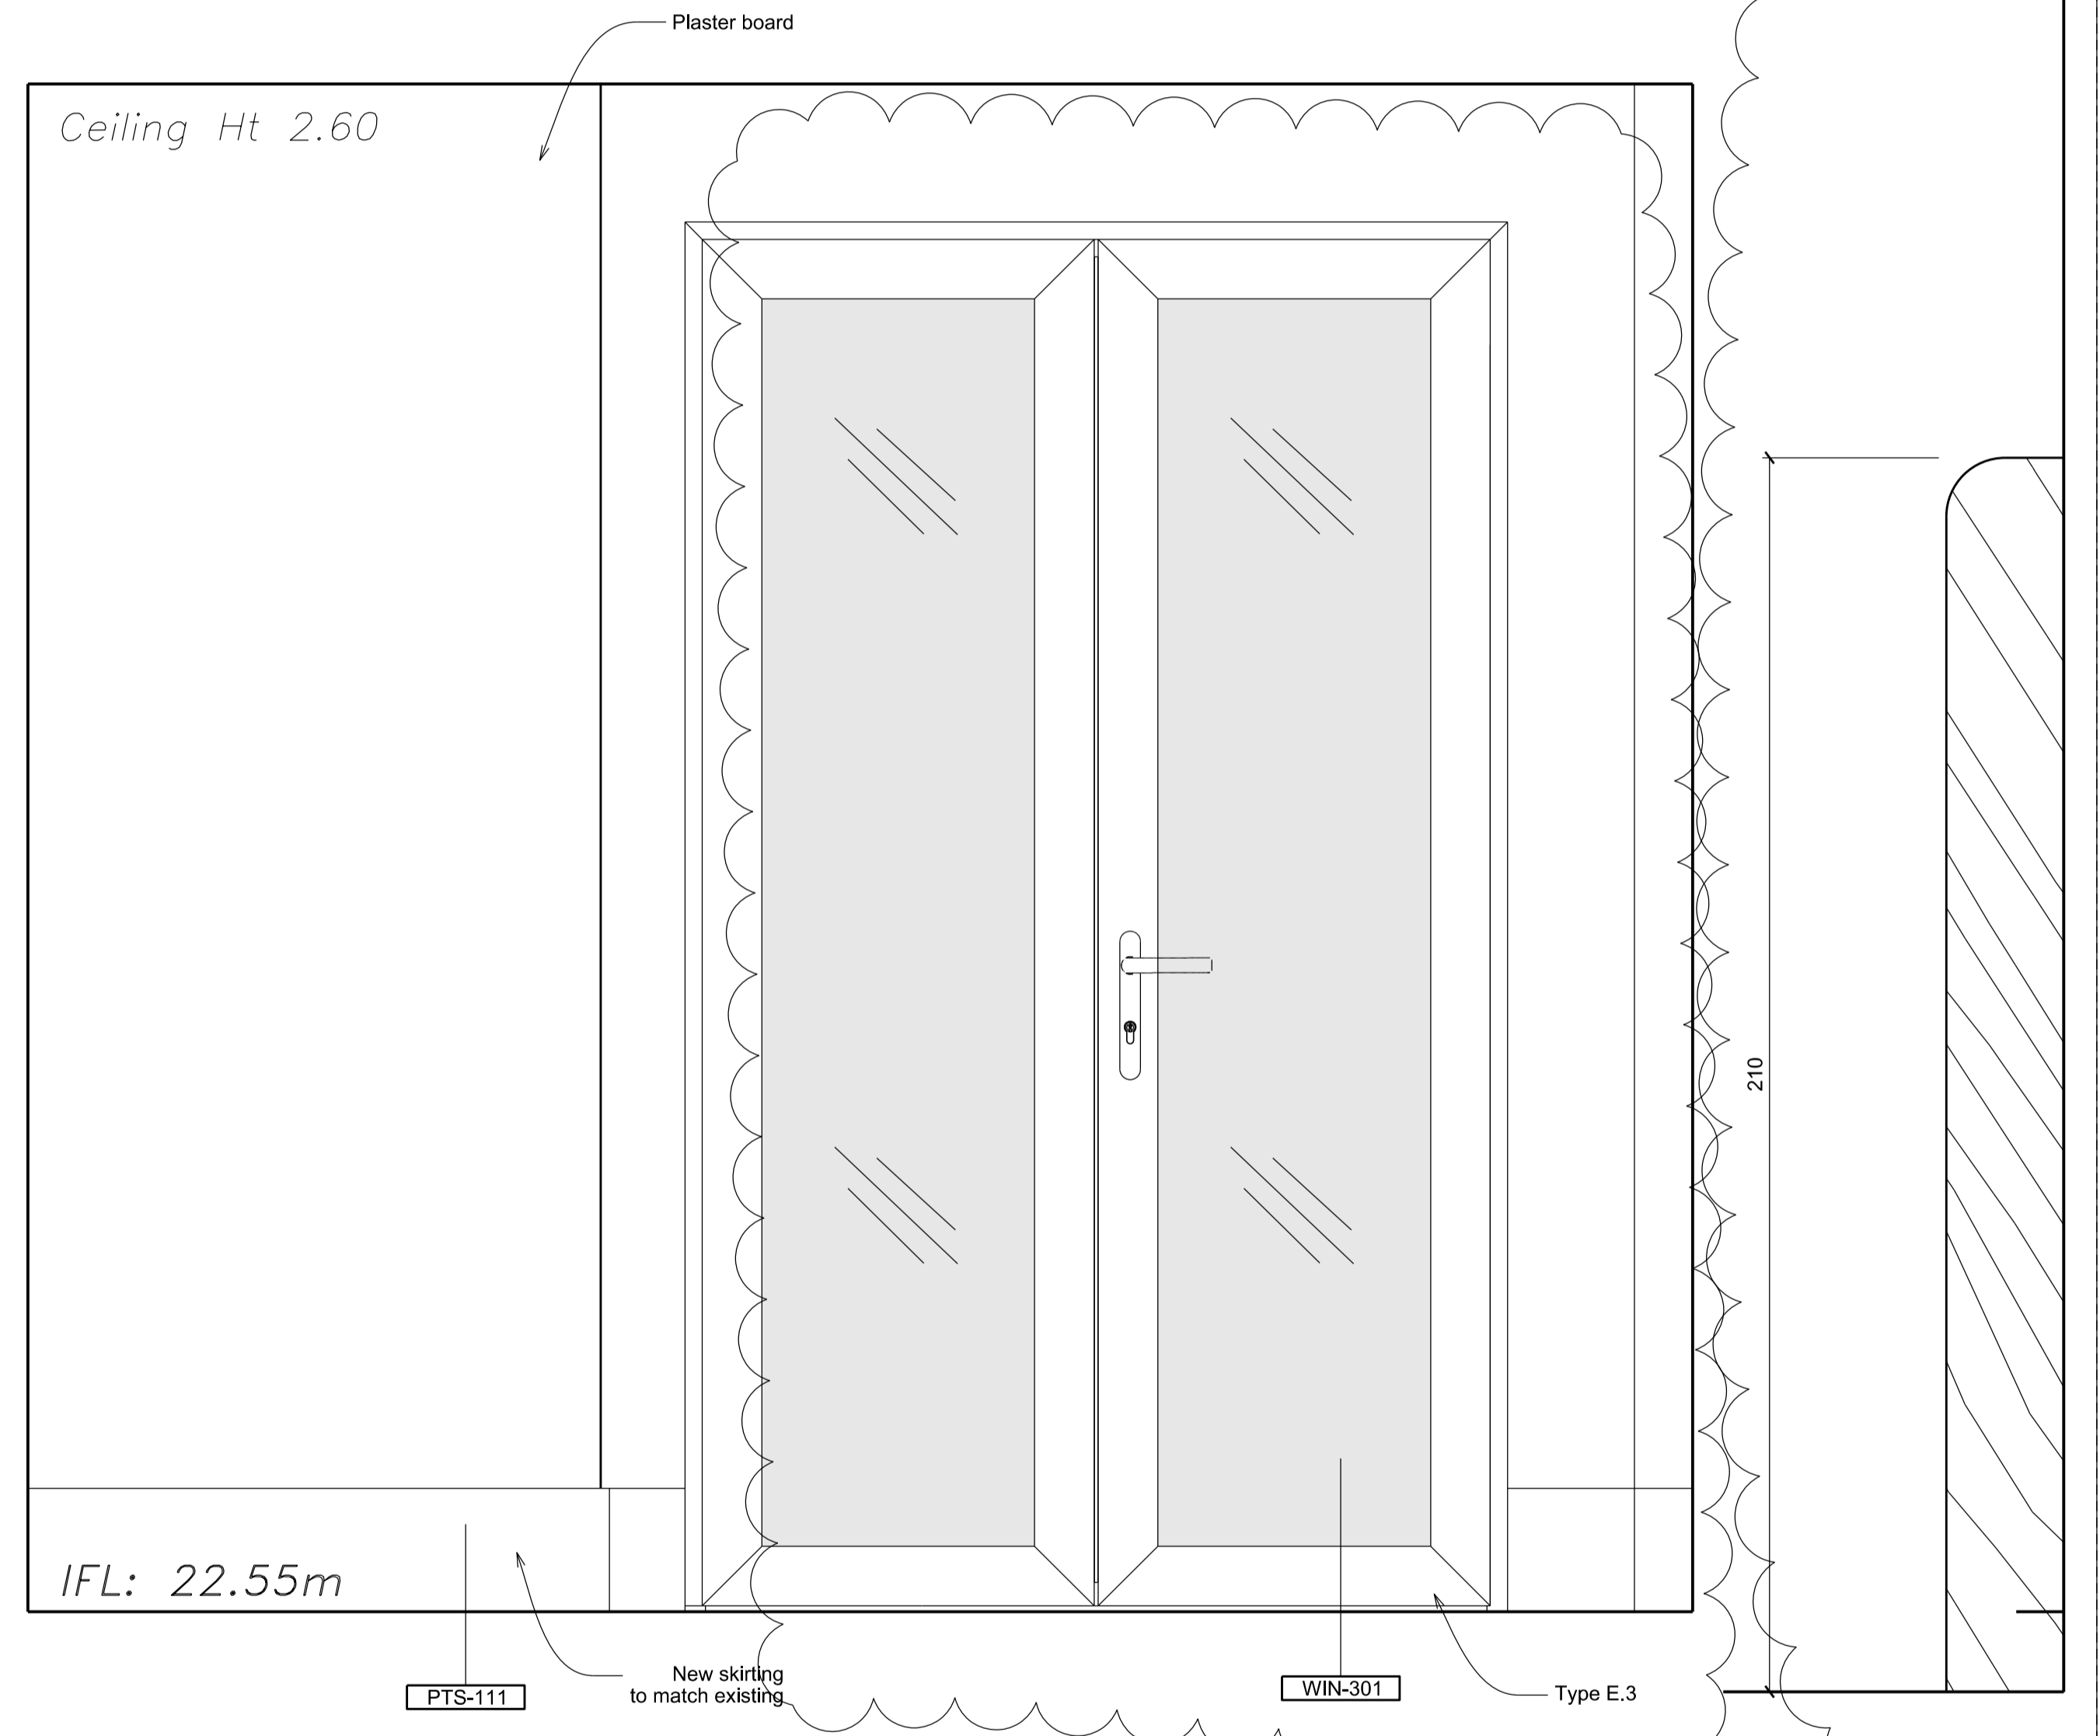

02 Boxing In - Elevation
1:10

03 SKIRTING DETAIL
1:1

Disclaimer:
Do not scale from this drawing.
Check all dimensions on site before fabrication or setting out.
This document is copyright and may not be reproduced without permission of the owner.
Ordnance Survey data contained herein is for use on this project only. Third parties involved in this project wishing to reproduce this data for the purposes of said project, may do so on display of the following :
© Crown Copyright All rights reserved 2010 License No. 0100031673

Notes:
DOOR REVISED

Rev:	Notes:	Date:	Dwn:	Iss:
00	CONSTRUCTION	16.02.2016	MP	RM
A	PLANNING	17.03.2016	MP	RM

Consultants:



Flanagan Lawrence

66 Porchester Road, London W2 6ET, UK
T +44 (0)20 7706 6166 F +44 (0)20 7706 6266
www.flanaganlawrence.com E info@flanaganlawrence.com

Client:
SOUTH BLOOM LTD

Project:
**6 Bloomsbury Square
WC1A 2LP**

Drawing Title:
Duct Boxing In

Drawn By: MP	Issued By: RM	Date of First Issue: 16.02.2016
------------------------	-------------------------	---

Project No: 14-025	Scale @ A1: AS INDICATED
------------------------------	------------------------------------

Drawing No: A-32-710	Revision: A
--------------------------------	-----------------------