


Scale bar in metres 0 1 2 3 4 5
 1:25 @ A1 1:50 @ A3

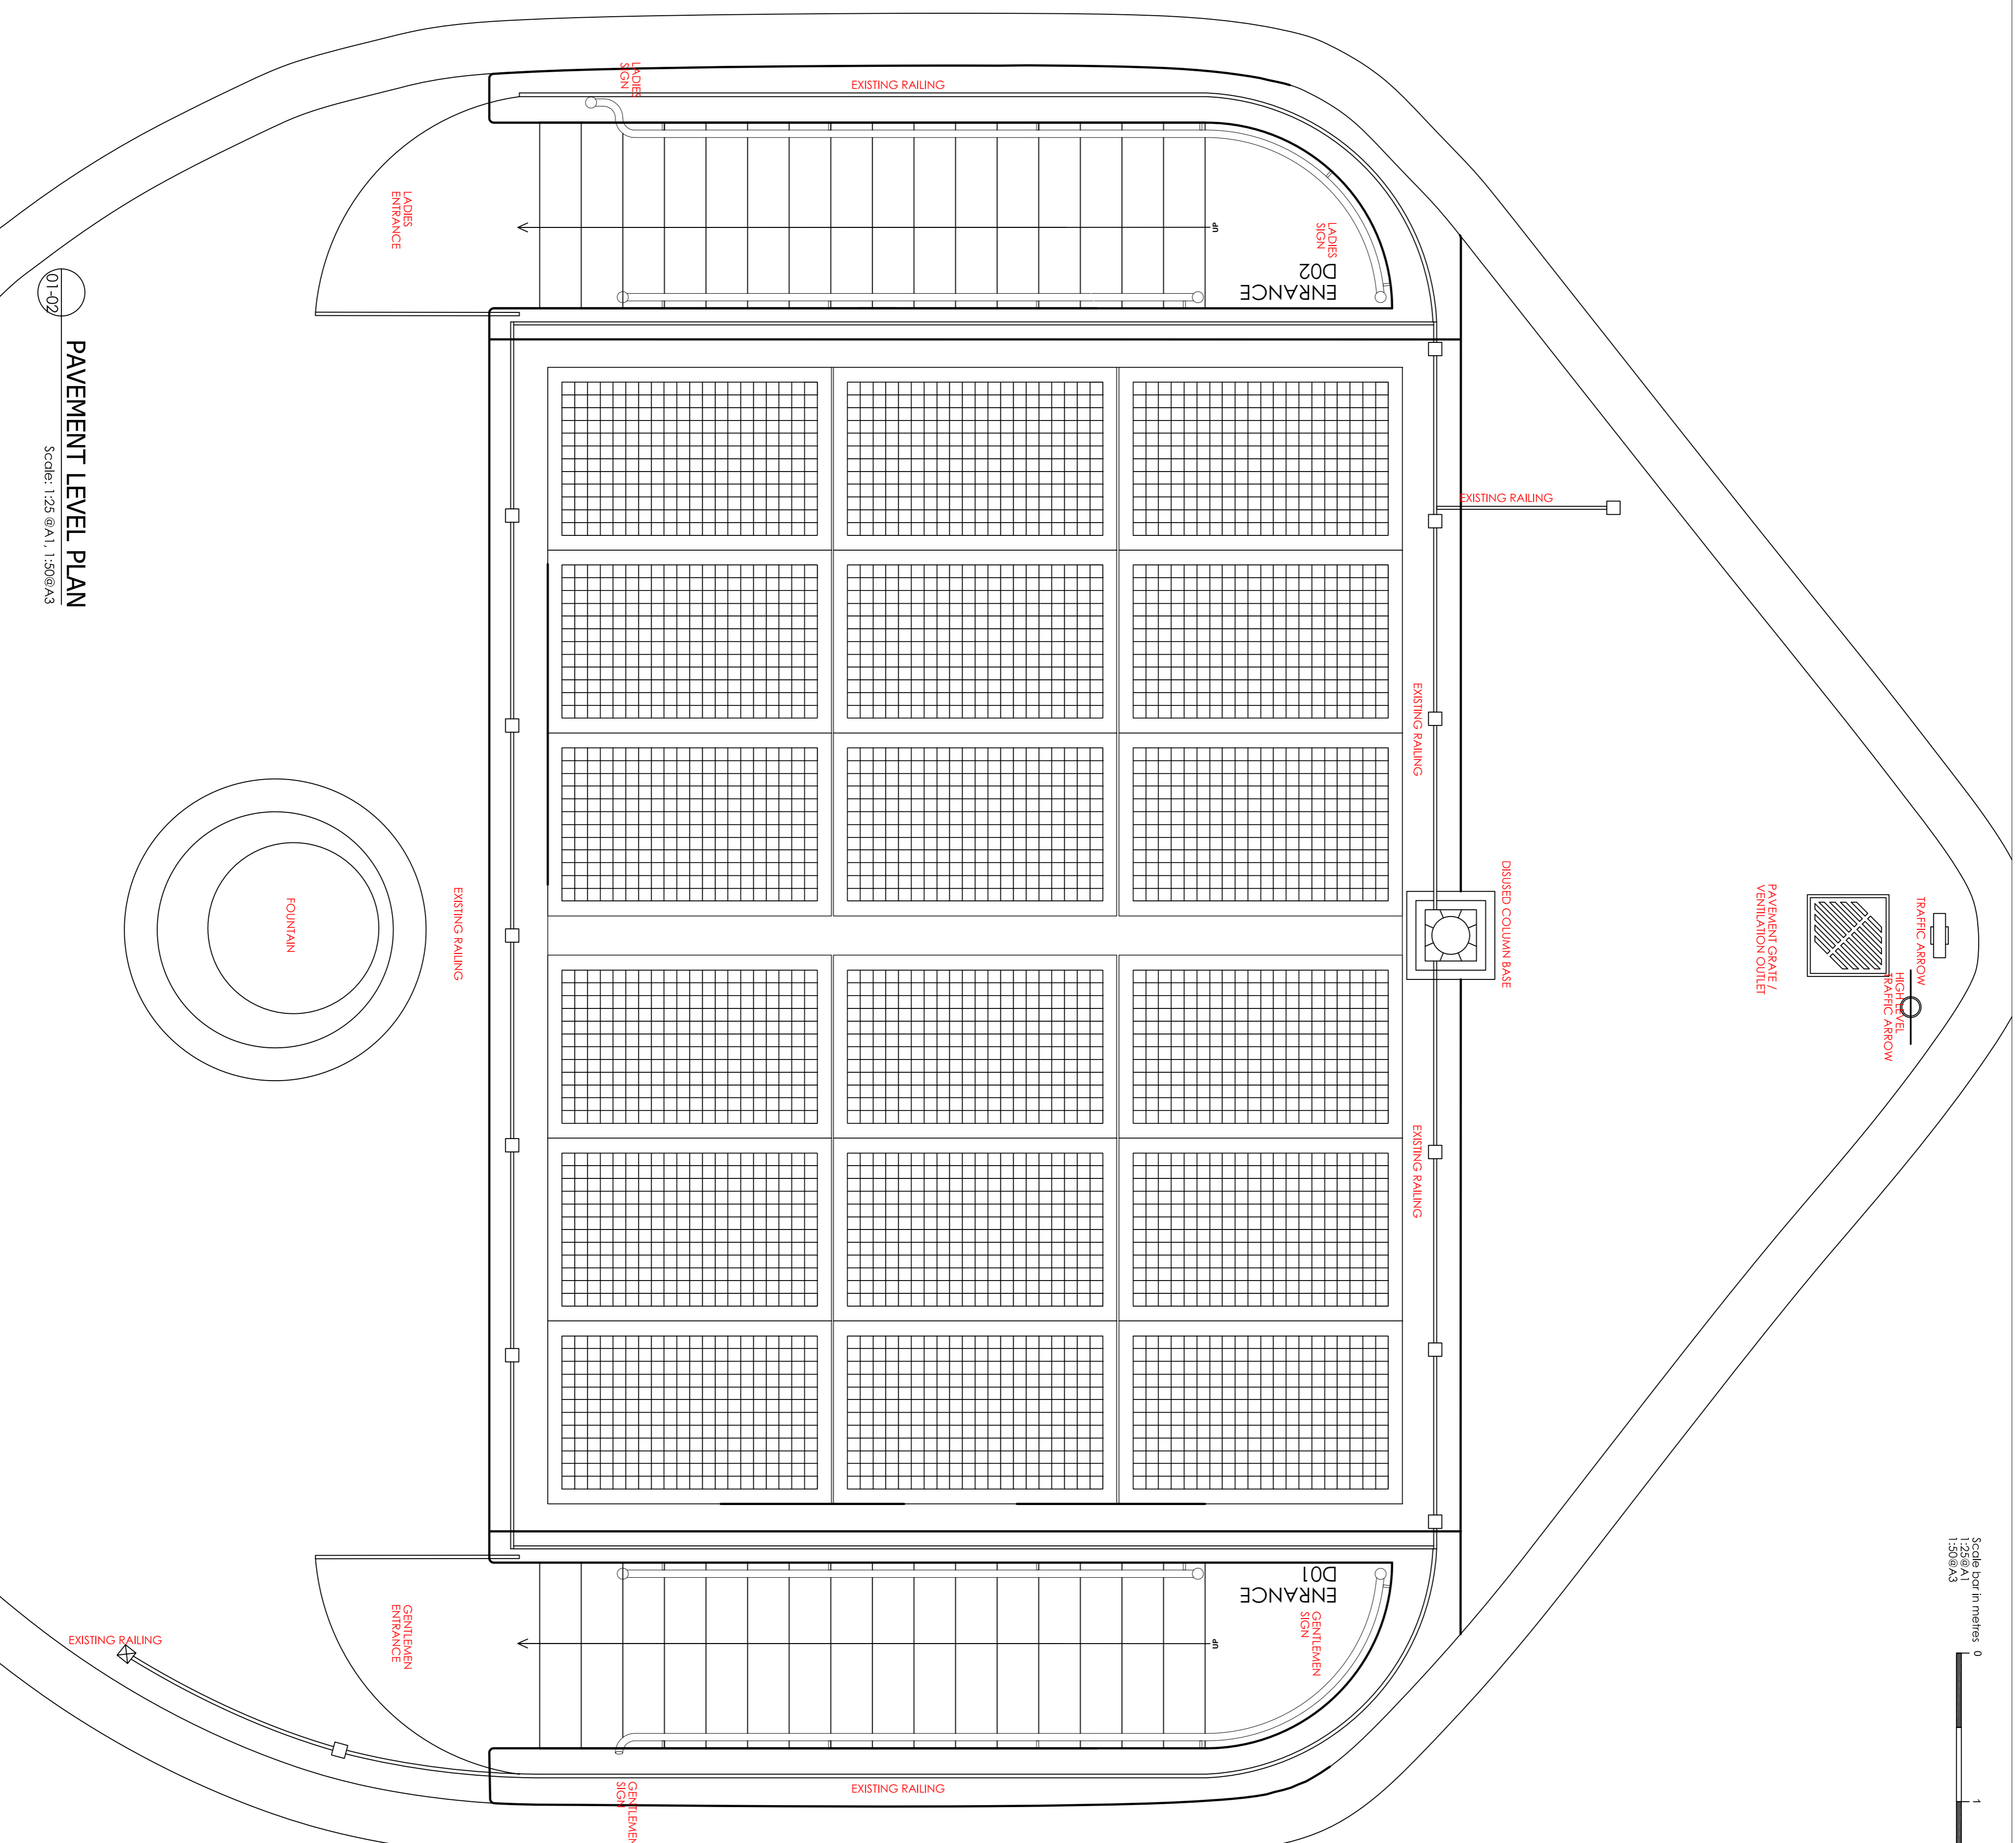

- GENERAL NOTES**
1. ALL FINISHES ARE TO CONFORM TO THE REQUIRED CURRENT BUILDING REGULATIONS IN THE APPLICABLE COUNTRY (IN A RESTAURANT ALL FINISHES ARE TO BE CLASS 1 OR EQUIVALENT).
 2. CONTRACTOR MUST VERIFY ALL SITE DIMENSIONS, DRAWINGS, DETAILS AND SPECIFICATIONS AND REPORT ANY DISCREPANCIES TO BLENNHEIM DESIGN BEFORE PROCEEDING WITH ANY WORK.
 3. ALL REQUESTED DRAWINGS SHOWING FININGS AND CONSTRUCTION DETAILS ARE REQUIRED TO BE APPROVED BY BLENNHEIM DESIGN PRIOR TO COMMENCEMENT OF WORK.
 4. ALL SPECIFIED ITEMS ARE TO BE INSTALLED IN ACCORDANCE WITH THE MANUFACTURERS RECOMMENDATIONS.
 5. CONTRACTOR TO PROVIDE A WORKING ENVIRONMENT WHICH CONFORMS TO THE CURRENT HEALTH AND SAFETY AT WORKS CONDITIONS AND LOCAL AUTHORITY REGULATIONS.
 6. ANY DIMENSIONS ARE TO BE TAKEN FROM THE SETTING OUT PLAN ONLY AND ARE NOT TO BE SCALED FROM THE DRAWINGS.
 7. IT IS THE CONTRACTORS RESPONSIBILITY TO UNDER TAKE AND ENSURE THAT ANY BUILDING IS CARRIED OUT UNDER THE LOCAL AUTHORITY REQUIREMENTS.
 8. THE CONTRACTOR IS TO CHECK AND APPRAISE ALL DESIGN SHOP FITTINGS AND CONSTRUCTION DETAILS AND OFFER ALTERNATIVES TO THE DESIGNER FOR APPROVAL.
 9. IN THE EVENT THAT DRAWING INFORMATION IS NOT THE SAME, AND IF THE DESIGNER AND/OR SUPERVISING OFFICER ARE UNAVAILABLE FOR COMMENT, THE PROPOSED PLAN IS TO BE READ AS CORRECT.
 10. THIS DRAWING IS TO BE READ IN CONJUNCTION WITH THE OTHER RELEVANT CONSULTANTS DRAWINGS.
 11. COPYRIGHT OF BLENNHEIM DESIGN. NOT TO BE REPRODUCED

REVISION	DATE	ITEM

- INFORMATION ONLY
- APPLICATION FOR LOCAL AUTHORITY
- TENDER
- CONSTRUCTION

PROJECT
 TONKOTSU
 Guildford Place, Bloomsbury

TITLE
 PAVEMENT LEVEL PLAN

DRAWN	DATE	SCALE	CHECKED
RM	22.01.2016	shown	
PROJECT NUMBER	REVISION		
BD 1587	01-02	-	

Room 4, 9 Pavilion Parade
 Brighton
 BN2 1RA
 t: 01 273 622 438
 mtd@blenheimdesign.com

BLENNHEIM DESIGN...

01-02 PAVEMENT LEVEL PLAN
 Scale: 1:25 @ A1, 1:50 @ A3