

- GENERAL NOTES
1. ALL FINISHES ARE TO CONFORM TO THE REQUIRED CURRENT BUILDING REGULATIONS IN THE APPLICABLE COUNTRY. (IN A RESTAURANT ALL FINISHES ARE TO BE CLASS 1 OR EQUIVALENT).
 2. CONTRACTOR MUST VERIFY ALL SITE DIMENSIONS, DRAWINGS, DETAILS AND SPECIFICATIONS AND REPORT ANY DISCREPANCIES TO BLENNHEIM DESIGN BEFORE PROCEEDING WITH ANY WORK.
 4. ALL REQUESTED DRAWINGS SHOWING FININGS AND CONSTRUCTION DETAILS MUST BE APPROVED BY BLENNHEIM DESIGN PRIOR TO COMMENCEMENT OF WORK.
 5. ALL SPECIFIED ITEMS ARE TO BE INSTALLED IN ACCORDANCE WITH THE MANUFACTURERS RECOMMENDATIONS.
 6. CONTRACTOR TO PROVIDE A WORKING ENVIRONMENT WHICH CONFORMS TO THE CURRENT HEALTH AND SAFETY AT WORKS CONDITIONS AND LOCAL AUTHORITY REGULATIONS.
 7. ALL FINISHES ARE TO BE CARRIED OUT TO A HIGH STANDARD.
 8. ANY DIMENSIONS ARE TO BE TAKEN FROM THE SETTING OUT PLAN ONLY AND ARE NOT TO BE SCALED FROM THE DRAWINGS.
 9. IT IS THE CONTRACTORS RESPONSIBILITY TO UNDER TAKE AND ENSURE THAT ANY BUILDING IS CARRIED OUT UNDER THE LOCAL AUTHORITY REQUIREMENTS.
 10. THE CONTRACTOR IS TO CHECK AND APPRAISE ALL DESIGN SHOP FITTING AND CONSTRUCTION DETAILS AND OFFER ALTERNATIVES TO THE DESIGNER FOR APPROVAL.
 11. IN THE EVENT THAT DRAWING INFORMATION IS NOT THE SAME, AND IF THE DESIGNER AND OR SUPERVISING OFFICER ARE UNAVAILABLE FOR COMMENT, THE PROPOSED PLAN IS TO BE READ AS CORRECT.
 12. THIS DRAWING IS TO BE READ IN CONJUNCTION WITH THE OTHER RELEVANT CONSULTANTS DRAWINGS.
 13. COPYRIGHT OF BLENNHEIM DESIGN. NOT TO BE REPRODUCED

REVISION	DATE	ITEM

- ☐ INFORMATION ONLY
- ☒ APPLICATION FOR LOCAL AUTHORITY
- ☐ TENDER
- ☐ CONSTRUCTION


PROJECT
TONGKOTSU
Guldford Place, Bloomsbury

TITLE
PROPOSED PLAN

DRAWN	DATE	SCALE	CHECKED
RM	07.01.2016	SHOWN	
PROJECT NUMBER	REVISION		
BD 1587	02.01	-	

Room 4, 9 Pavillon Parade
Brighton
BN2 1RA
t: 01 273 622 438
m: 07819111111
info@blenheimdesign.com

BLENNHEIM
DESIGN...

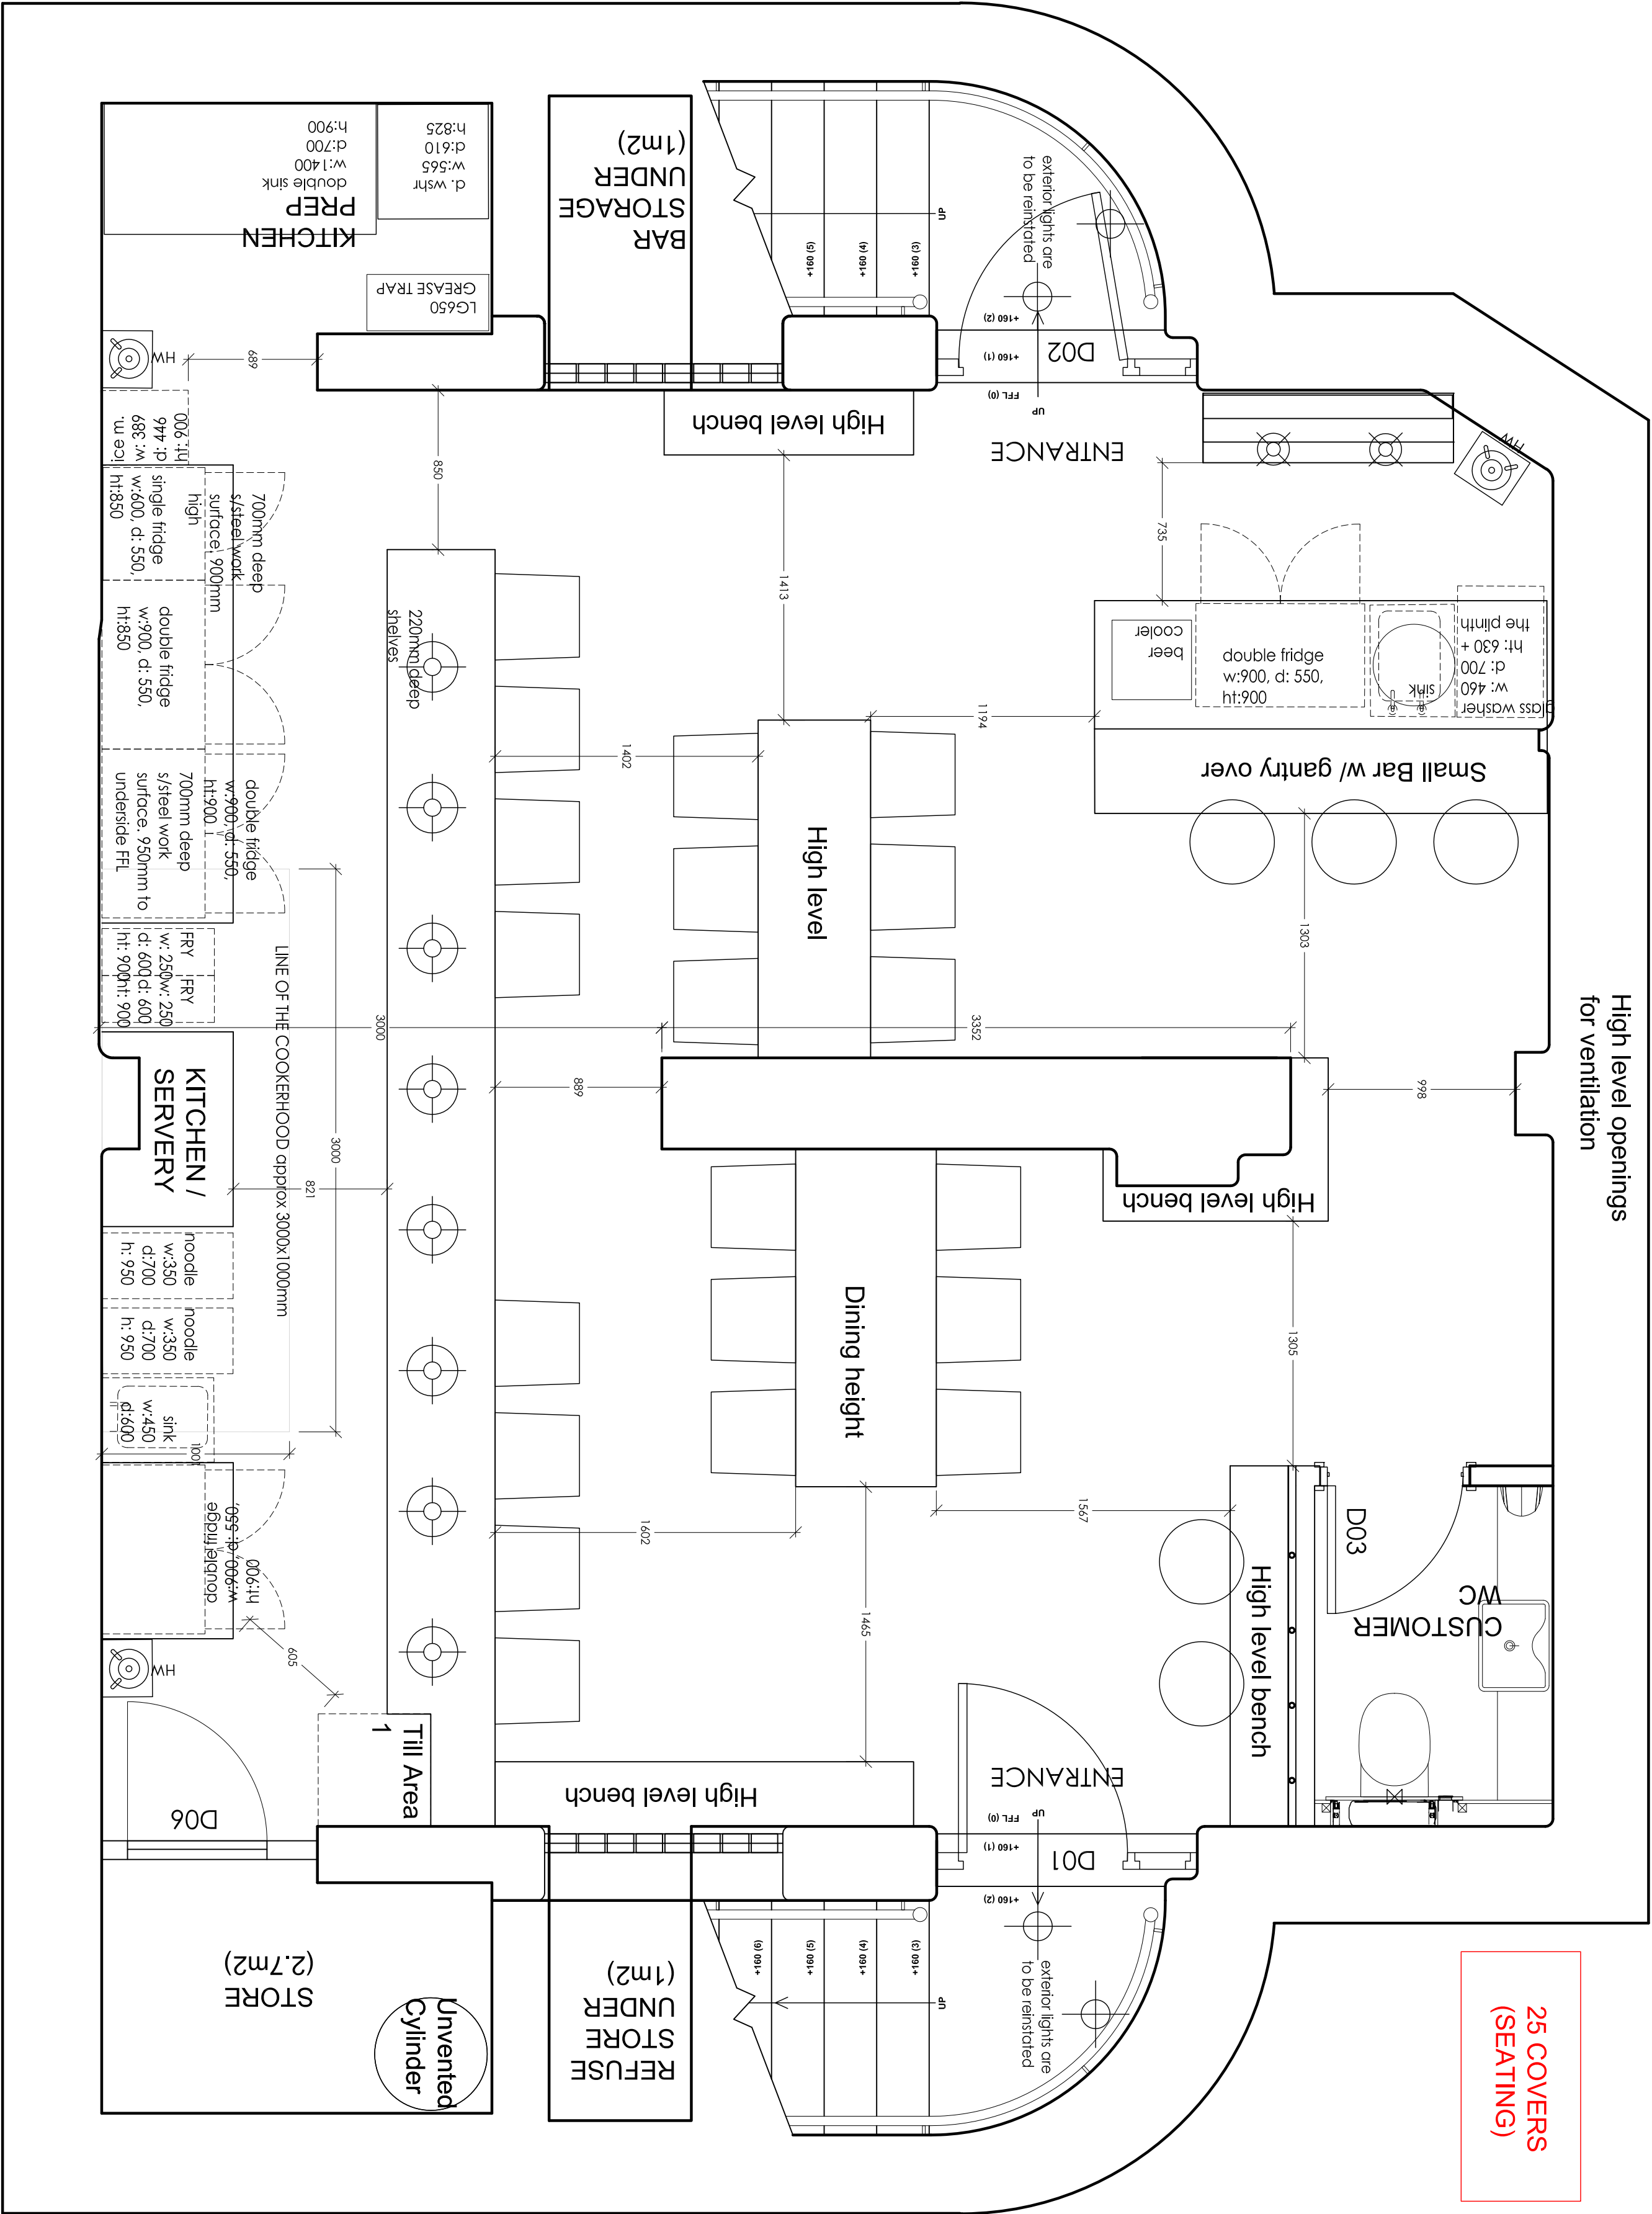

PROPOSED PLAN
Scale: 1:25 @A1, 1:50 @A3
02.01

