


PLANNING 2010

DWG.NO: FRD-PL-080

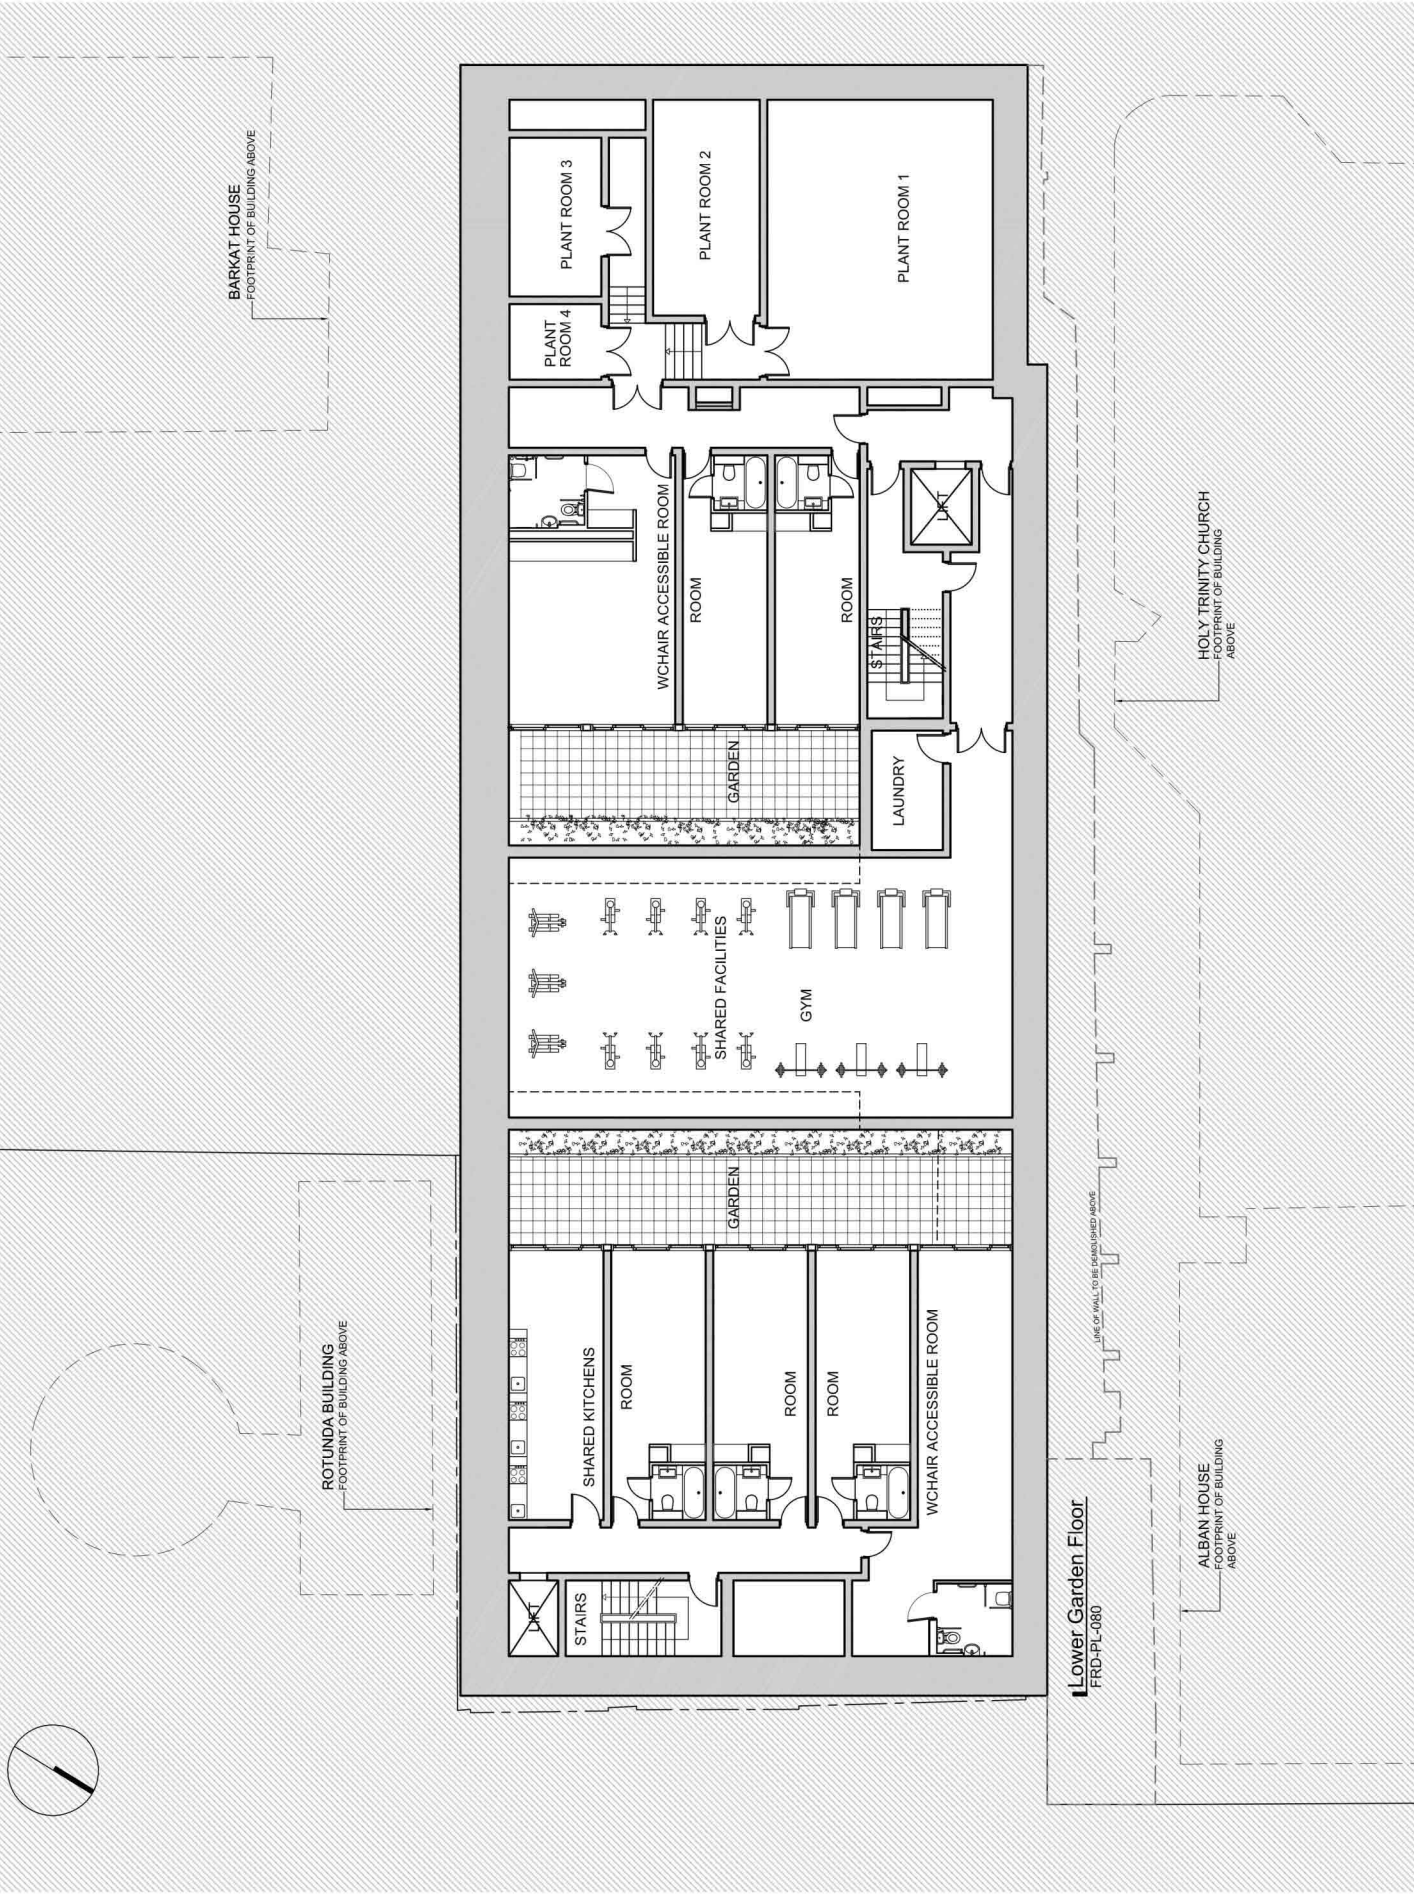

CURRENT

