


FRONT ELEVATION

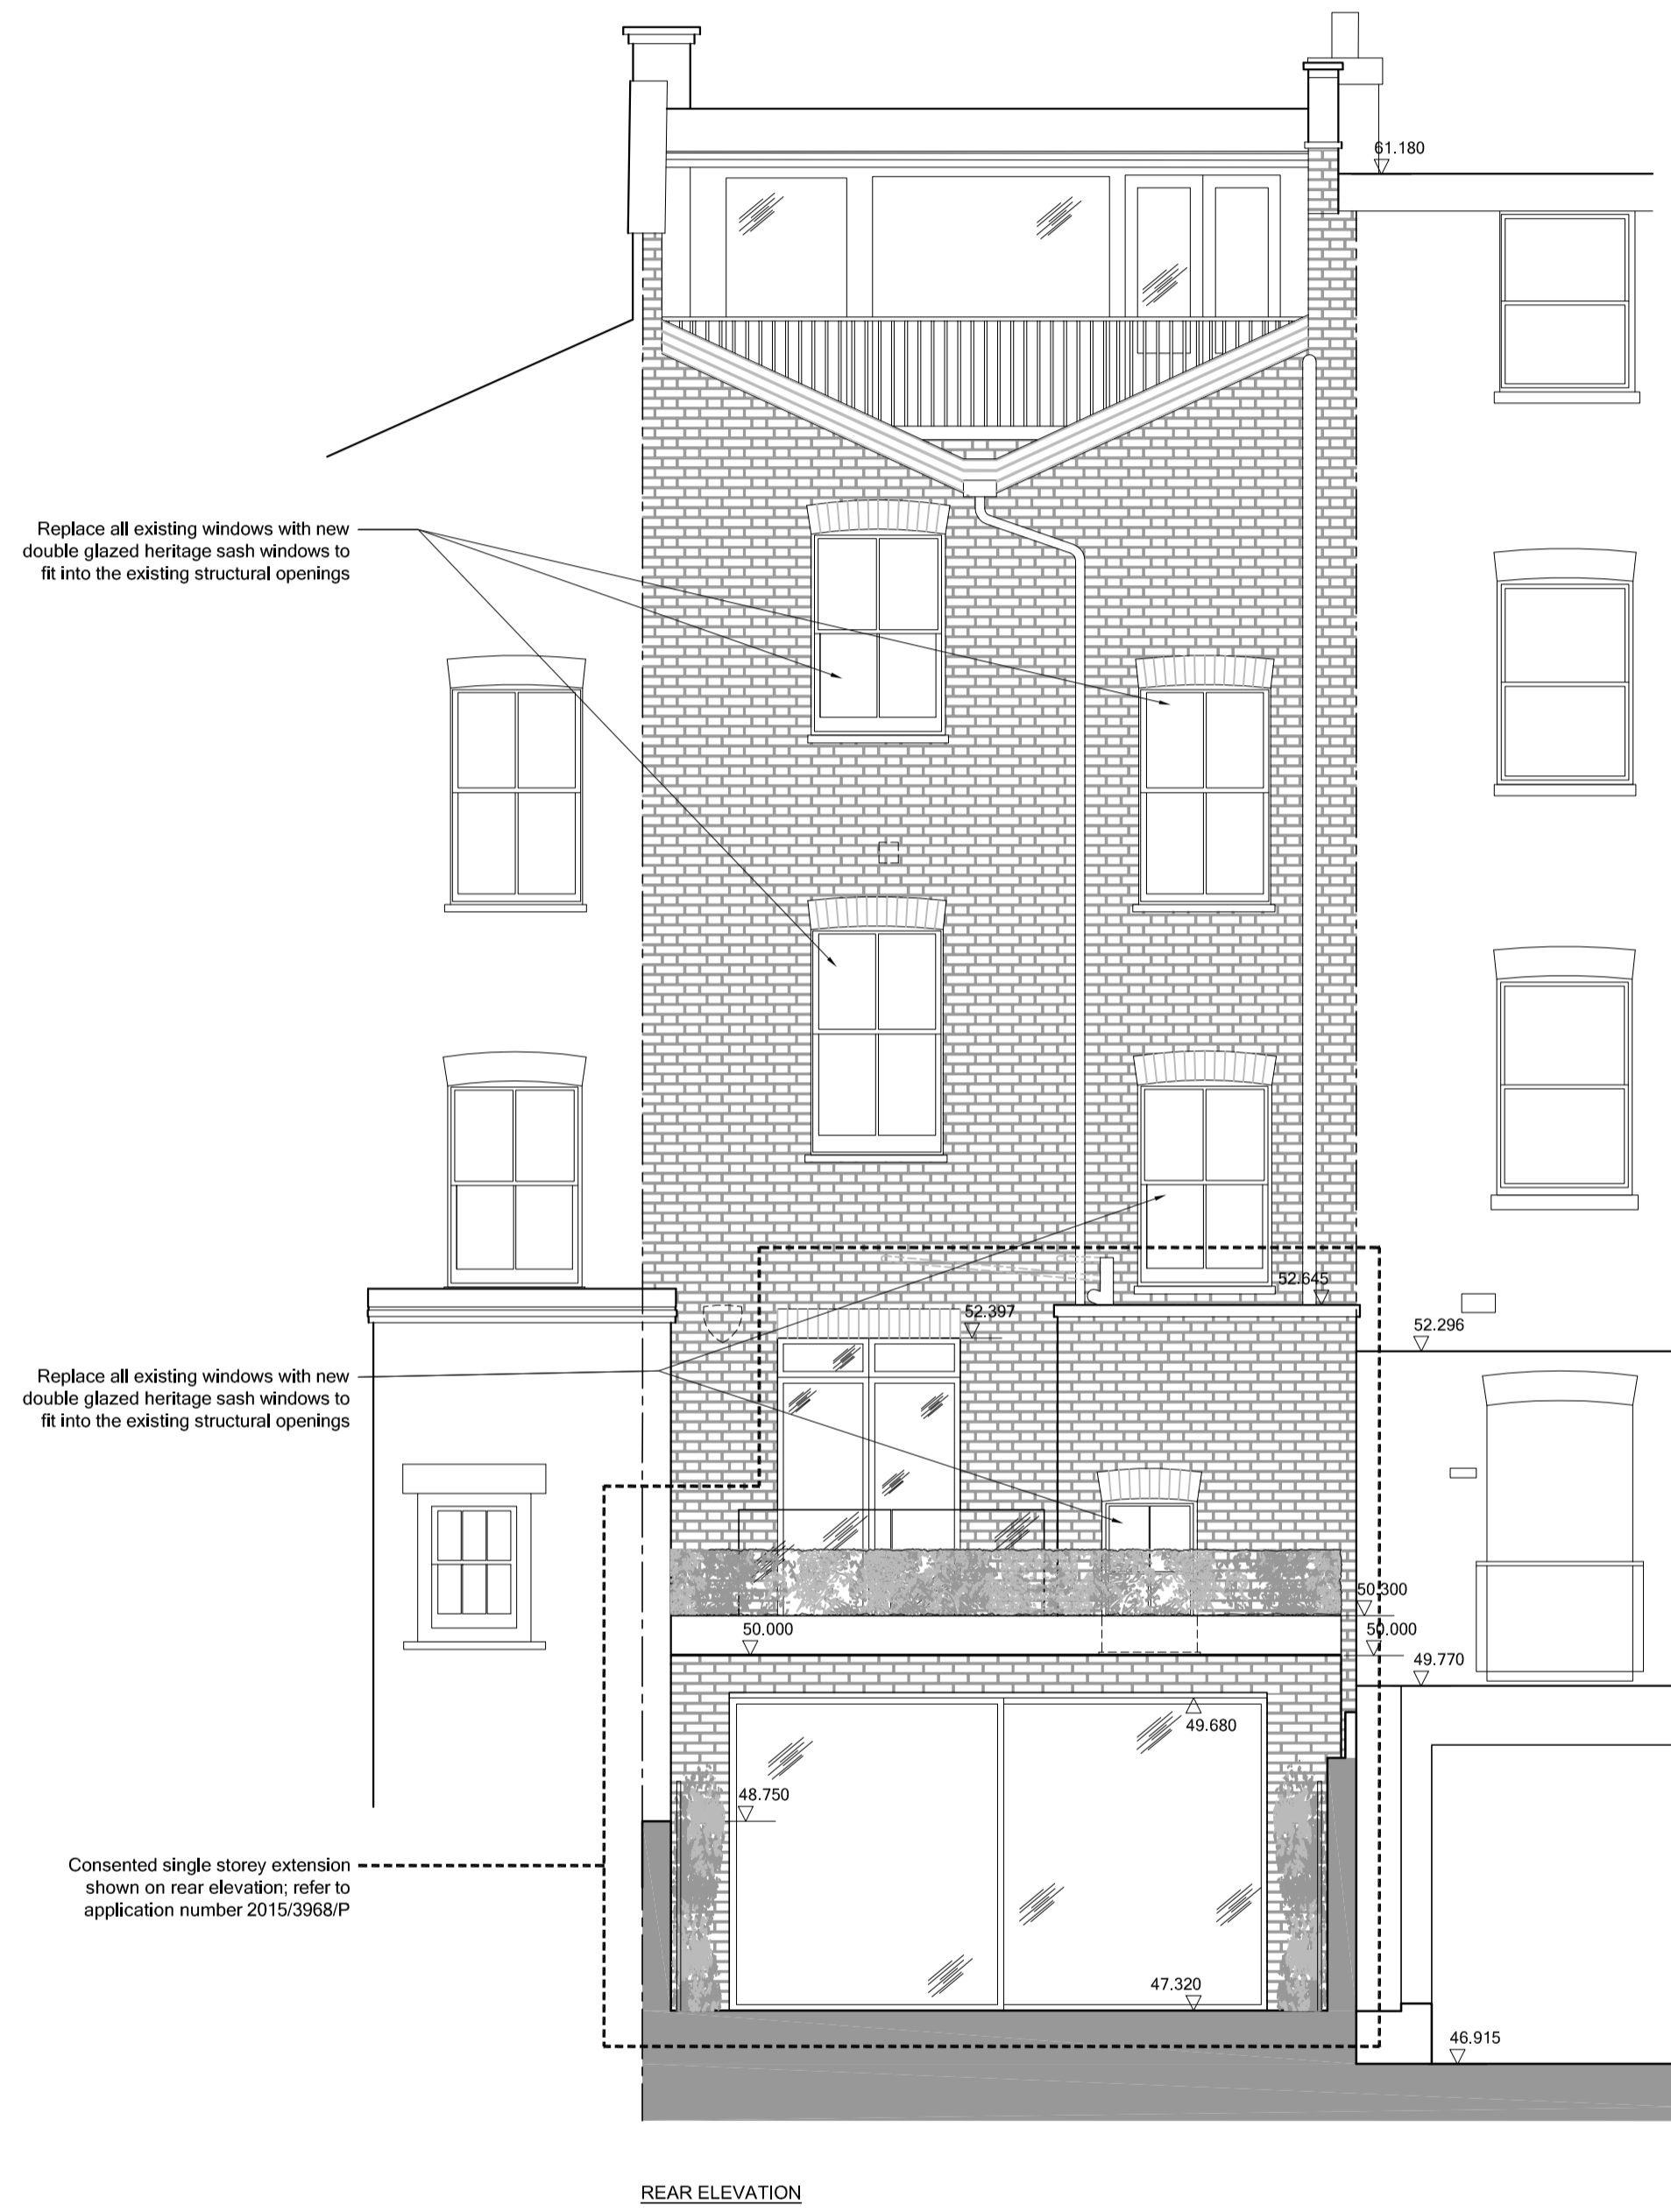

REAR ELEVATION