

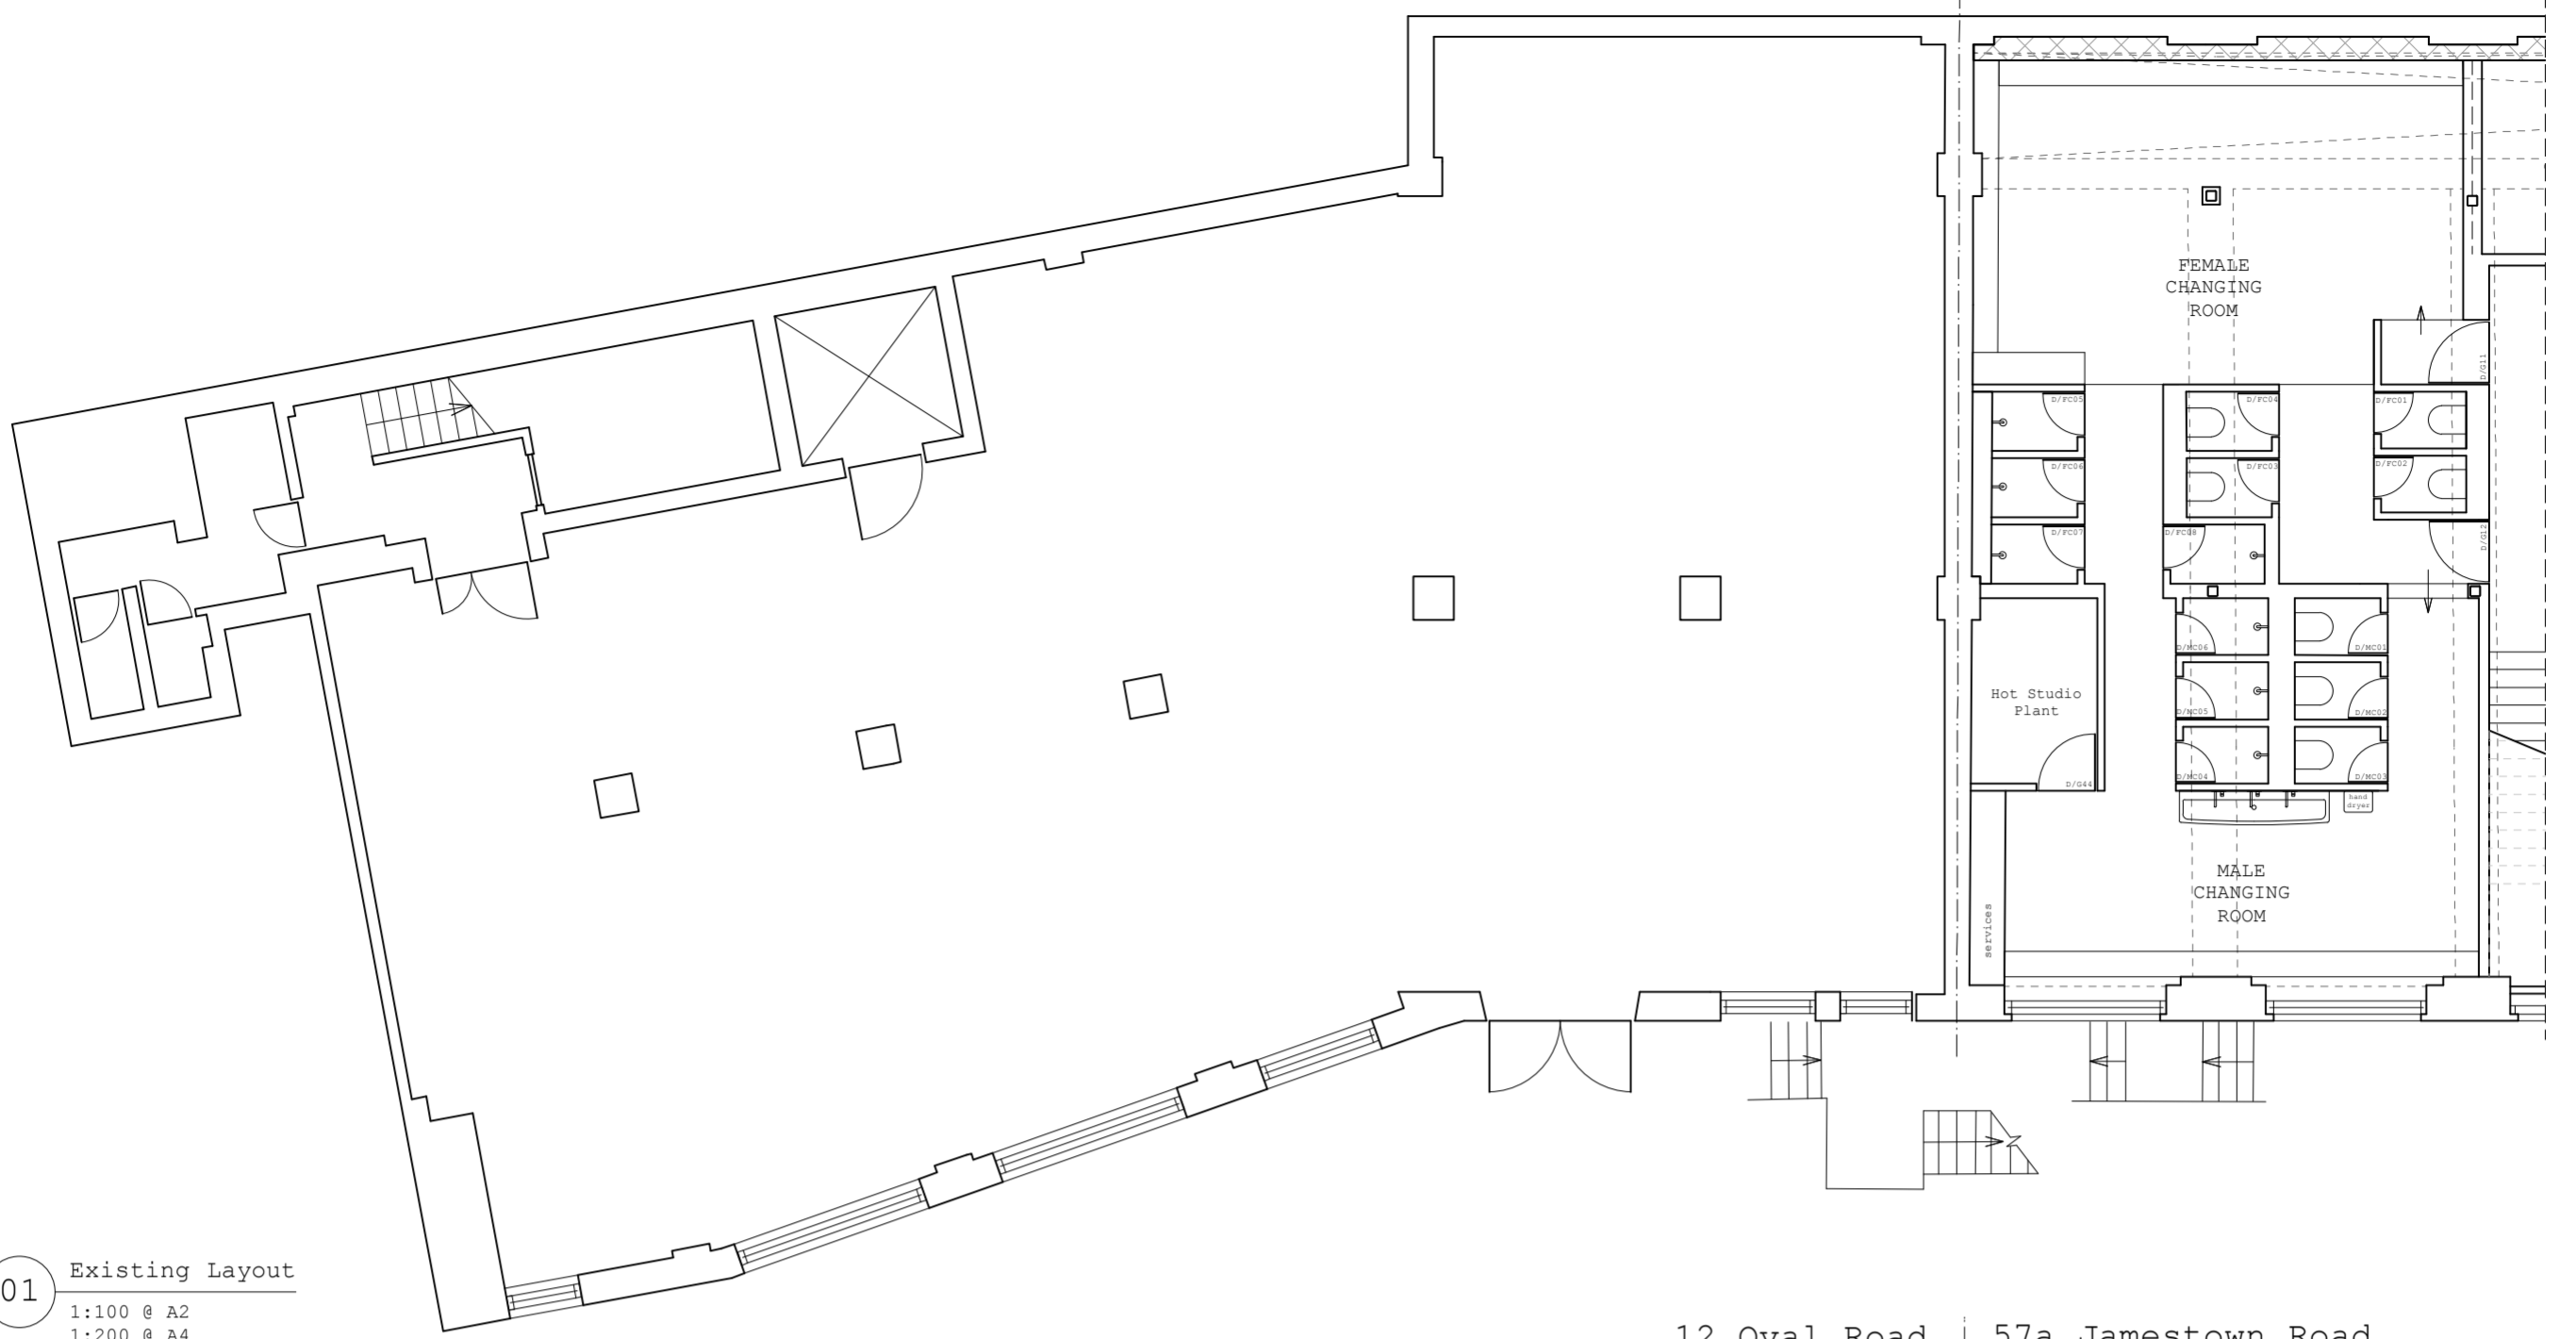



12 Oval Road | 57a Jamestown Road

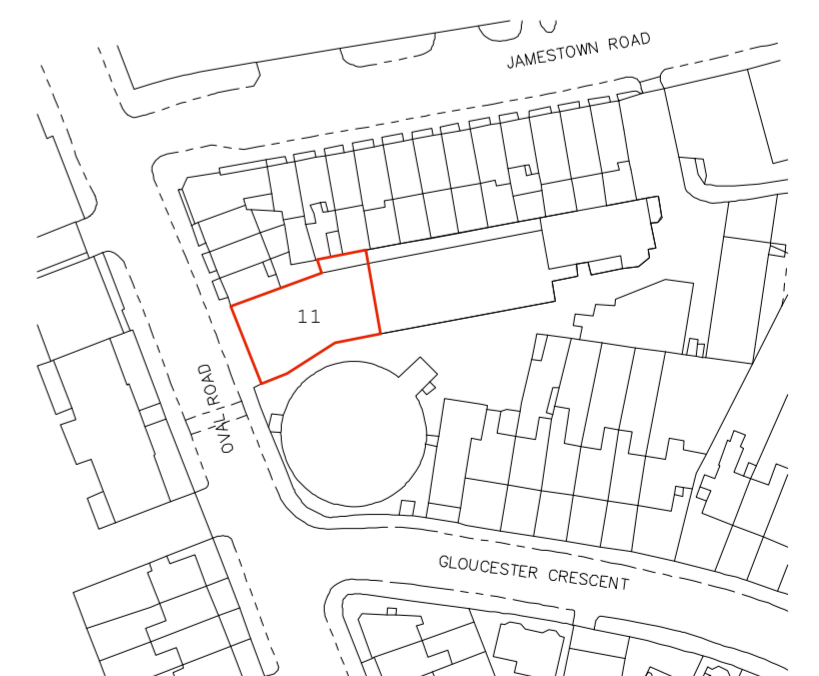

12 Oval Road | 57a Jamestown Road

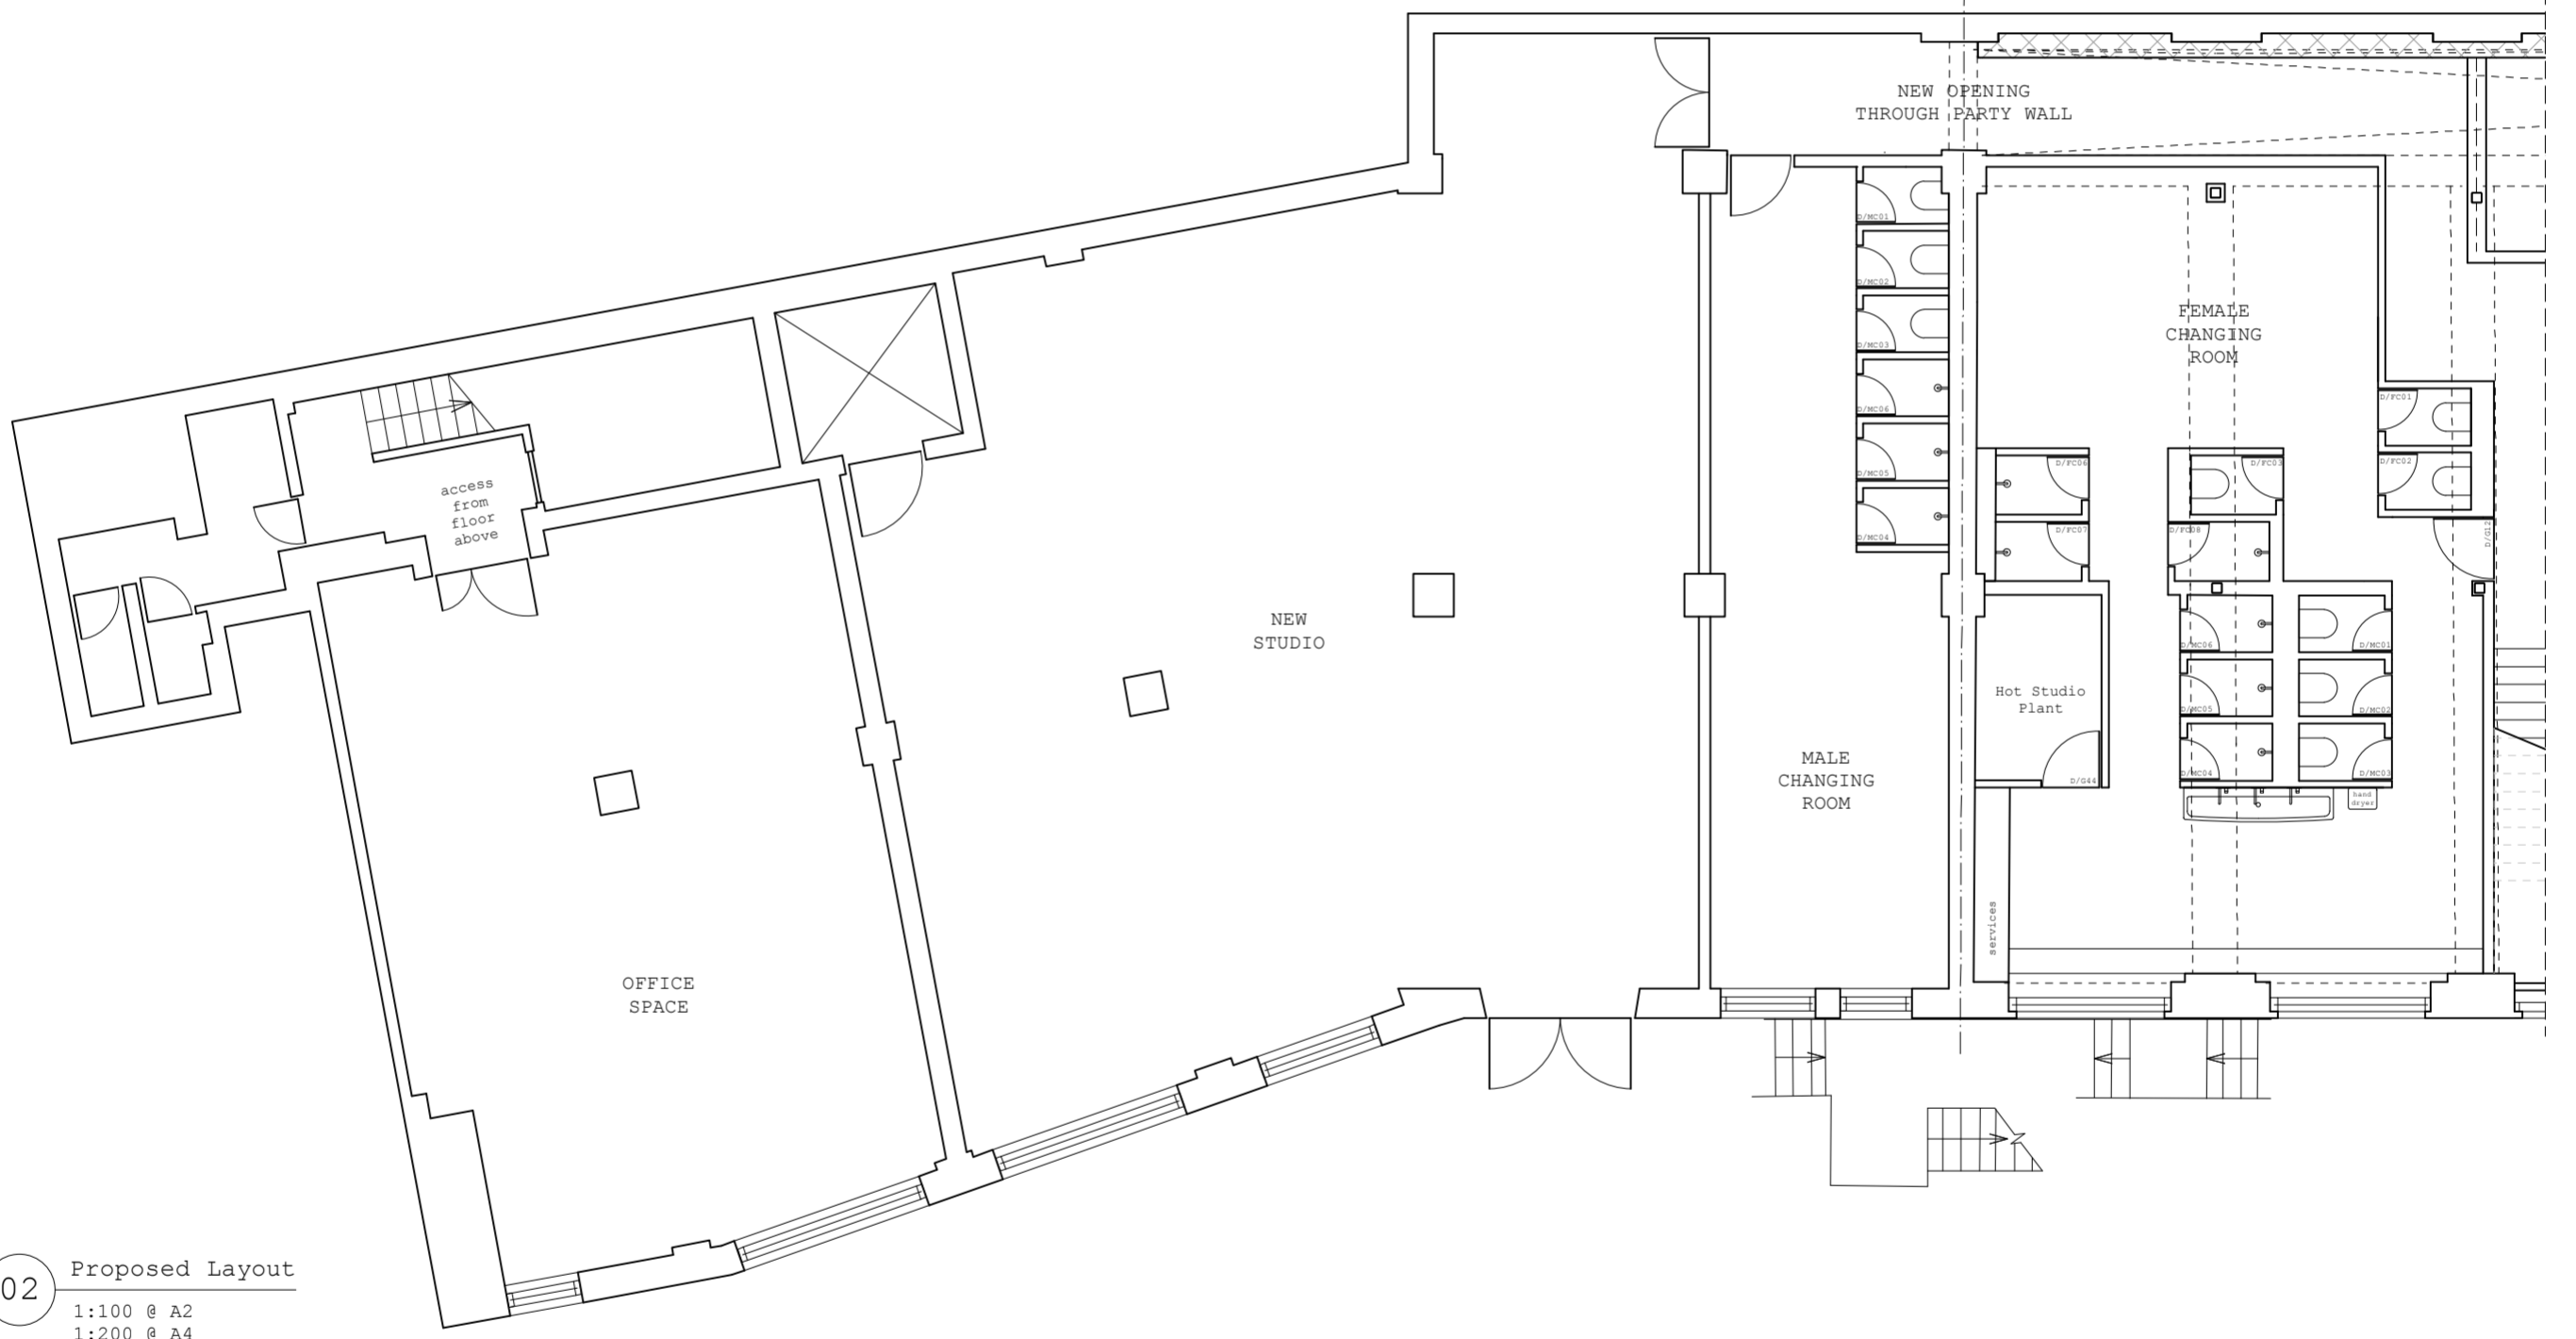

rev	details	date
-	For Planning	16/03/16
A	For Planning	16/03/16

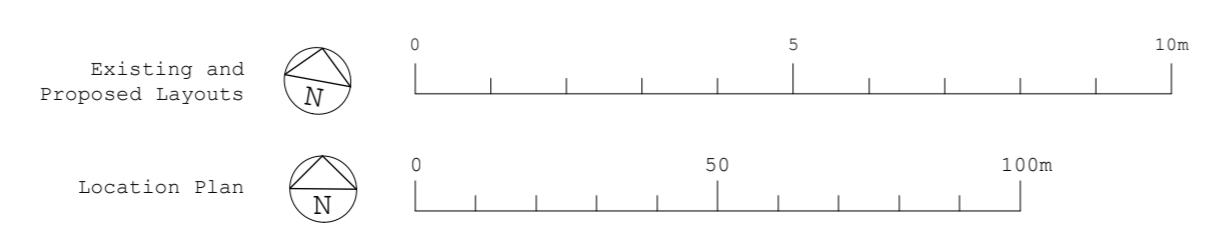

**Cassion Castle Architects**  
 Unit 40, Thane Works, W7 7BU E:info@cassioncastle.com T:020 7339 8264

Project:  
 Triyoga, Jamestown Road

Org.No: 1403/P/P03 Rev: A Date: 16/03/2016  
 Scale: noted above

Title:  
 12 Oval Road