

Based on:	Rev
Architects Drg No.	Rev
Structural Drg No.	Rev
Survey Drg No.	Rev
Other Drg No.	Rev
Other Drg No.	Rev


DO NOT SCALE FROM THIS DRAWING

Legend	
	Electrical Meter
	Distribution Board/Consumer Unit
	Lighting Dimming Rack
	Satellite
	AV Rack
	Fire Alarm Panel
	Intruder Alarm Panel
	Electric Meter
	Boiler
	Water Heater
	Radiator
	Towel Rail Wet/Electric
	Wet Under Floor Heating
	Electric Under Floor Heating
	Trench Heater
	Water Softener
	Combined Booster & Break Tank
	Water Meter
	Gas Meter
	Extract Fan
	VRF Condenser
	Fan Coil Unit (FCU)
	FCU Pipework
	FCU Supply
	FCU Extract
	Service Trench
	Heating Manifold
	Mechanical Ventilation Heat Recovery Unit (MVHR)
	MVHR Supply/ Intake
	MVHR Extract/Exhaust
	Noise Attenuator
	Cooker Hood
	Grille/Diffuser
	Shadow Gap
	Ceiling Mounted Extract Air Valve
	Louvre
	Air Brick
	Acoustic Louvre
	Acoustic Enclosure
	LTHW Flow/Return
	MCW (BCWS)
	SVP
	Flue (single)
	Flue (twin)
	Hose Union Bib Tap
	Dry Riser

-	19.02.16	PLANNING	VP	IM	IM
Issue	Date	Description	By	Chkd	Verfd

Project
20-21 King's MewsClient
City & Provincial Properties PLC
Architect
Marek Wojciechowski ArchitectsTitle
Proposed Basement Building ServicesDrawing No.
ME-B-01Drawing Status
TenderJob No.
1012741Scale
NTSOriginator
VPChecked
IMVerified
IMIssue
-CUNDALL
Consulting EngineersSaffron House
6-10 Kirby Street
London EC1N 8TS
Telephone: +44 (0)20 7438 1600


Website: www.cundall.com

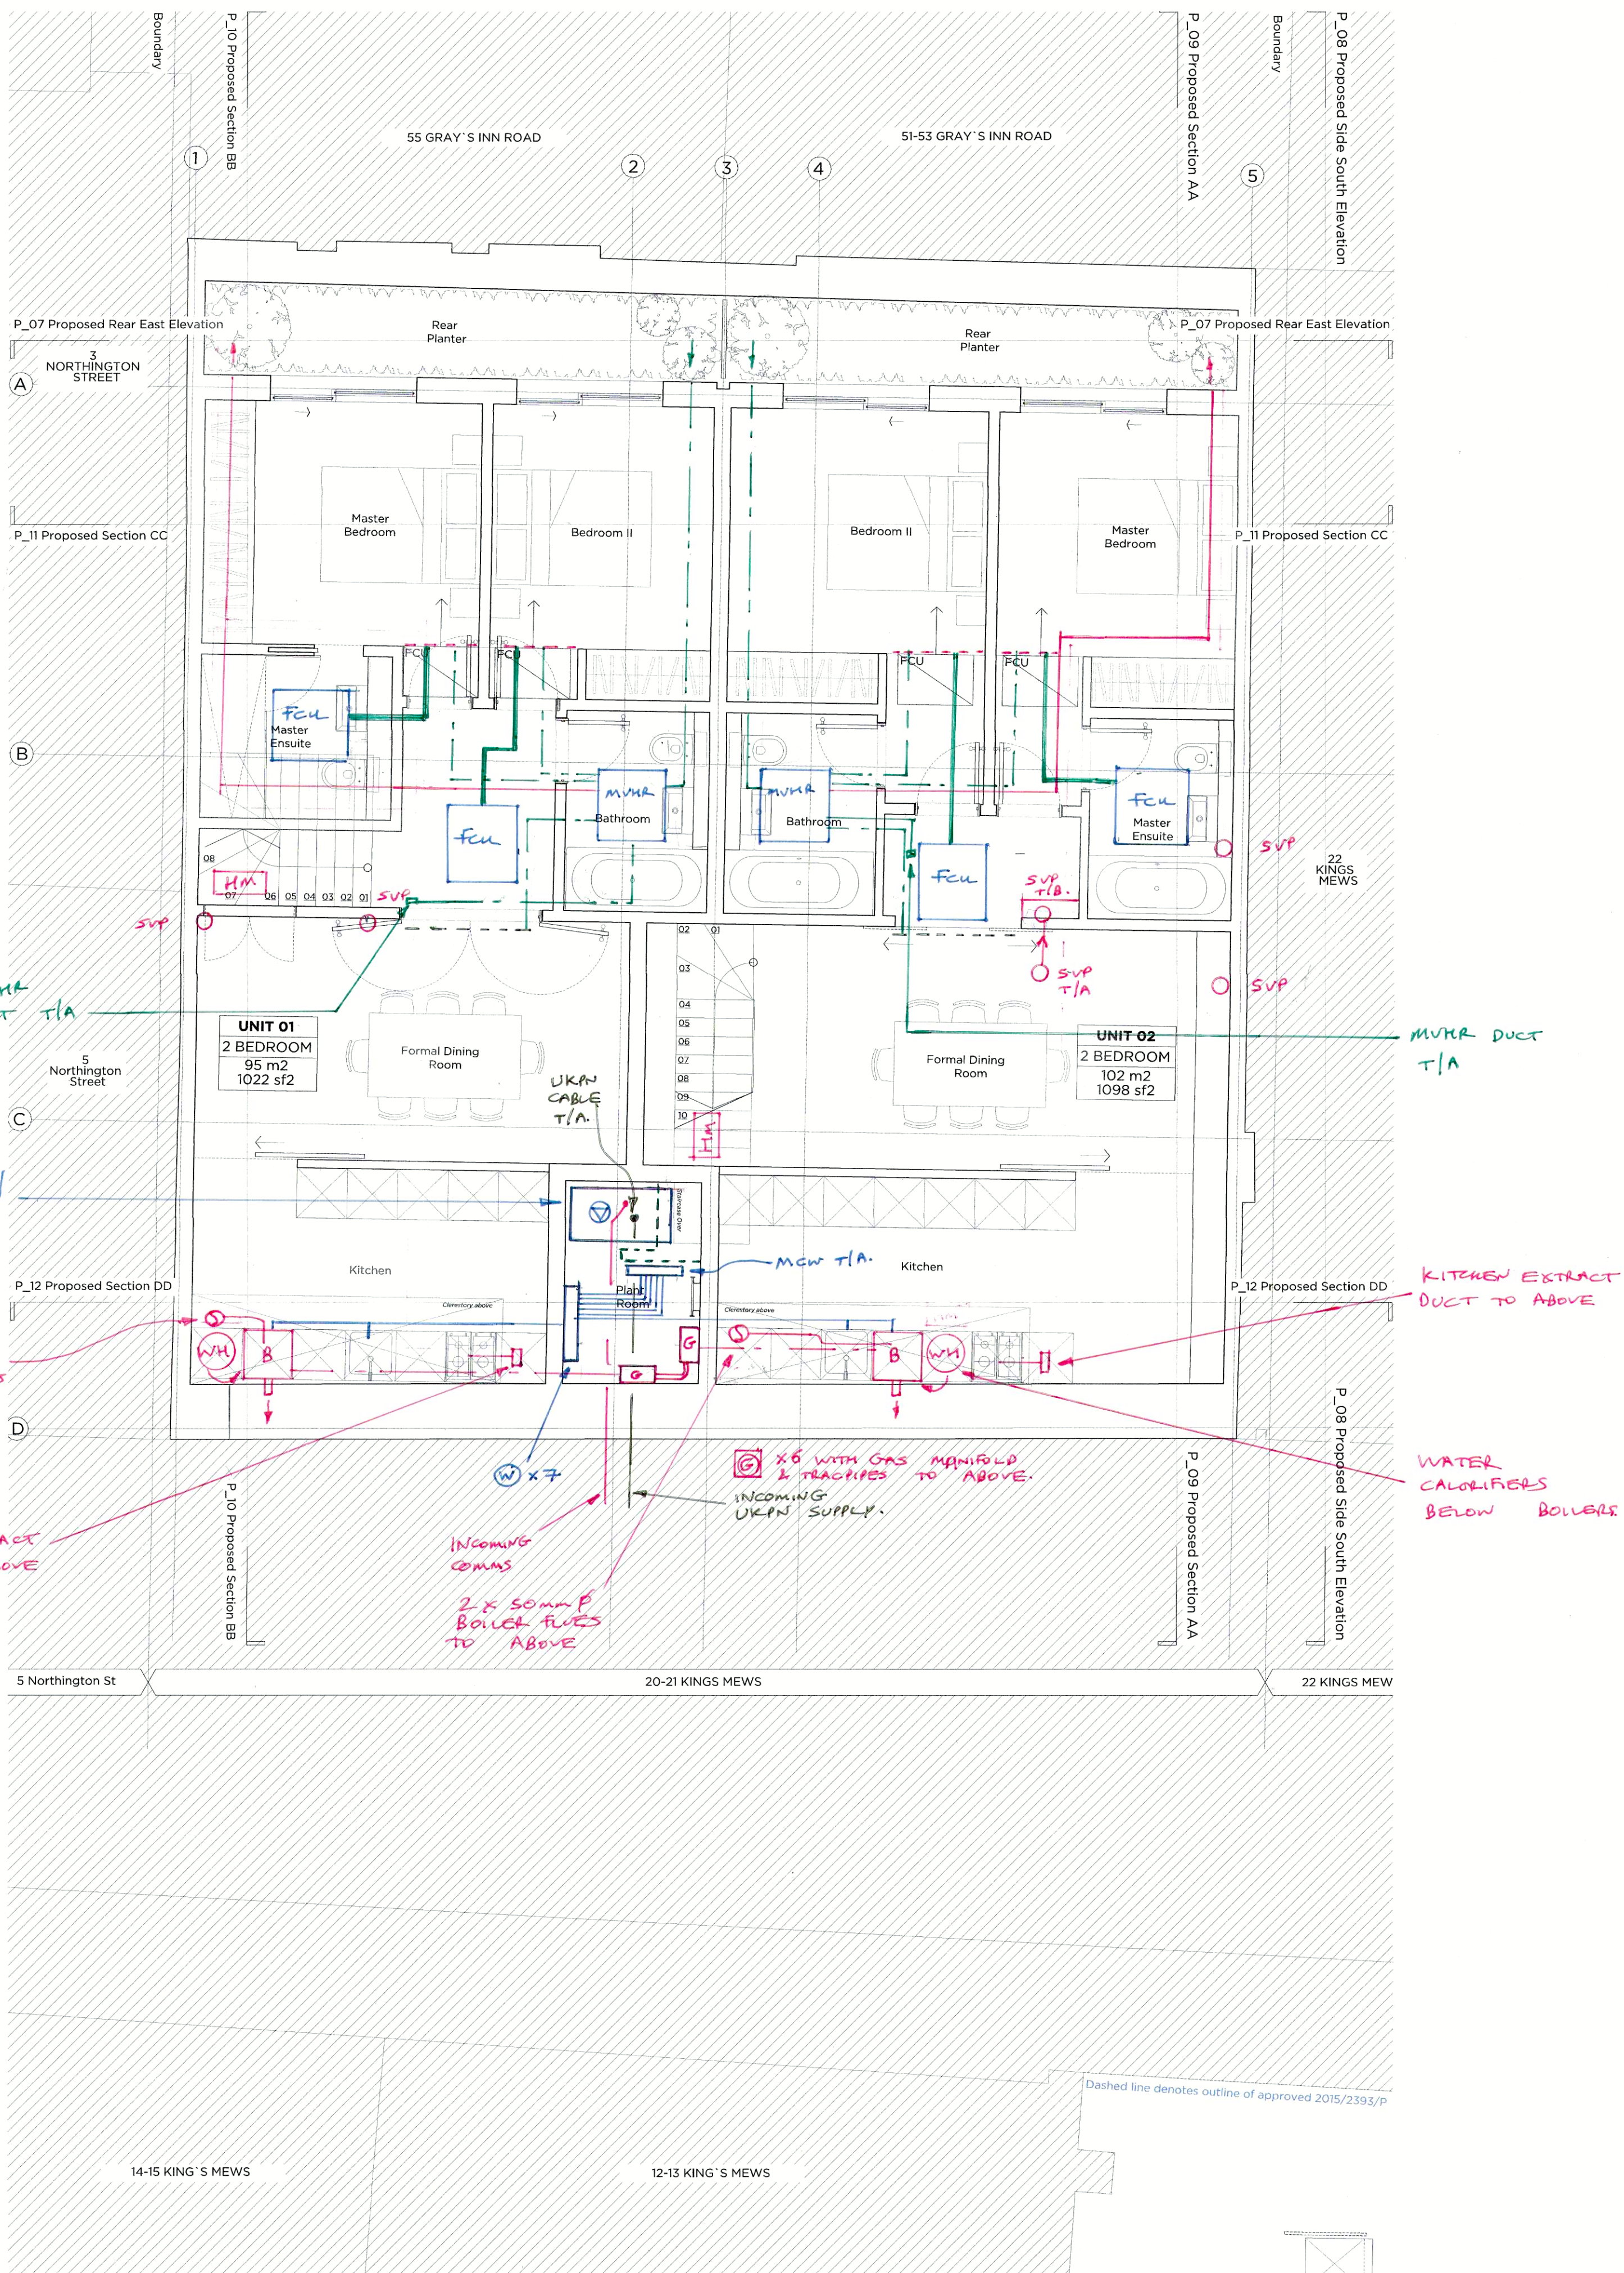

Based on:	Rev
Architects Drg No.	Rev
Structural Drg No.	Rev
Survey Drg No.	Rev
Other Drg No.	Rev

DO NOT SCALE FROM THIS DRAWING

Legend	
	Electrical Meter
	Distribution Board/Consumer Unit
	Lighting Dimming Rack
	Satellite
	AV Rack
	Fire Alarm Panel
	Intruder Alarm Panel
	Electric Meter
	Boiler
	Water Heater
	Radiator
	Towel Rail Wet/Electric
	Wet Under Floor Heating
	Electric Under Floor Heating
	Trench Heater
	Water Softener
	Combined Booster & Break Tank
	Water Meter
	Gas Meter
	Extract Fan
	VRF Condenser
	Fan Coil Unit (FCU)
	FCU Pipework
	FCU Supply
	FCU Extract
	Service Trench
	Heating Manifold
	Mechanical Ventilation Heat Recovery Unit (MVHR)
	MVHR Supply/Intake
	MVHR Extract/Exhaust
	Noise Attenuator
	Cooker Hood
	Grille/Diffuser
	Shadow Gap
	Ceiling Mounted Extract Air Valve
	Louvre
	Air Brick
	Acoustic Louvre
	Acoustic Enclosure
	LTHW Flow/Return
	MCW (BCWS)
	SVP
	Flue (single)
	Flue (twin)
	Hose Union Bib Tap
	Dry Riser

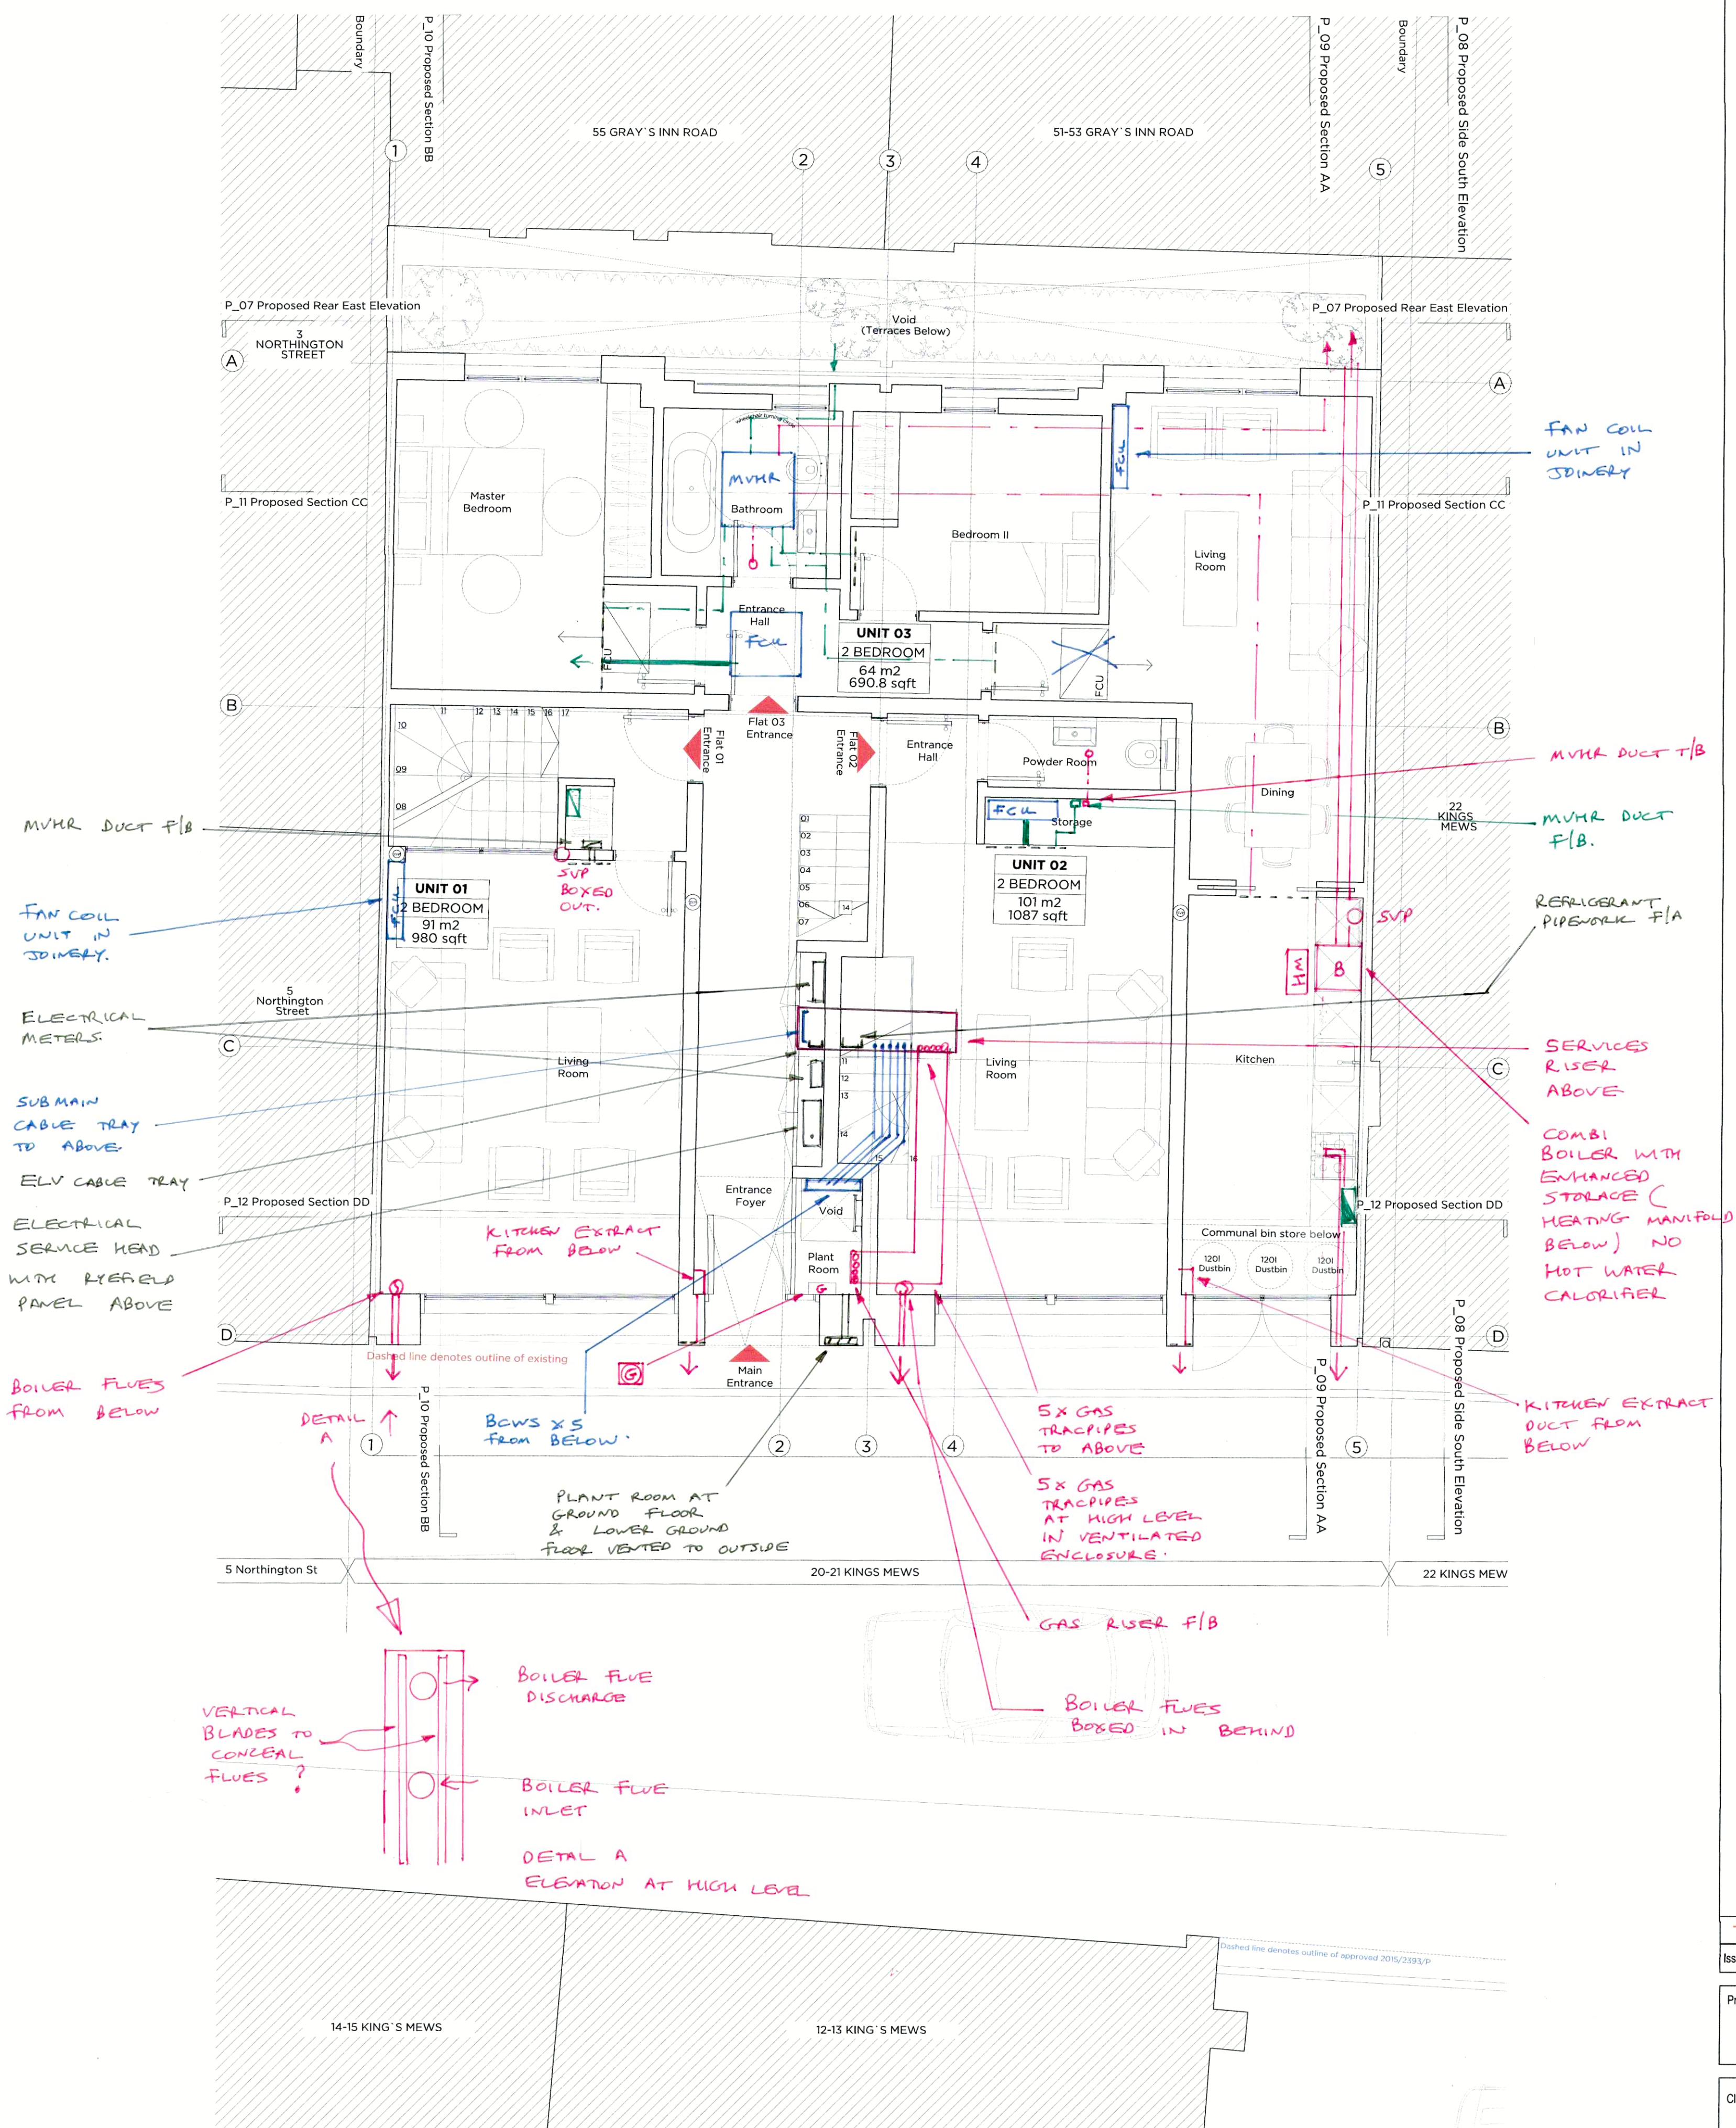

-	19.02.16	PLANNING	VP	IM	IM
Issue	Date	Description	By	Chkd	Verfd

Project	20-21 King's Mews
---------	-------------------

Client	City & Provincial Properties PLC
Architect	Marek Wojciechowski Architects

Title	Proposed Ground Floor Building Services
-------	---

Drawing No.	ME-G-01	Drawing Status	Tender
-------------	---------	----------------	--------

Job No.	1012741	Scale	NTS
---------	---------	-------	-----

Originator	VP	Checked	IM	Verified	IM	Issue	-
------------	----	---------	----	----------	----	-------	---

CUNDALL
Consulting Engineers

Saffron House
6-10 Kirby Street
London EC1N 8TS
Telephone: +44 (0)20 7438 1600

Website: www.cundall.com