


Based on:	Rev
Architects Drg No.	Rev
Structural Drg No.	Rev
Survey Drg No.	Rev
Other Drg No.	Rev
Other Drg No.	Rev

DO NOT SCALE FROM THIS DRAWING

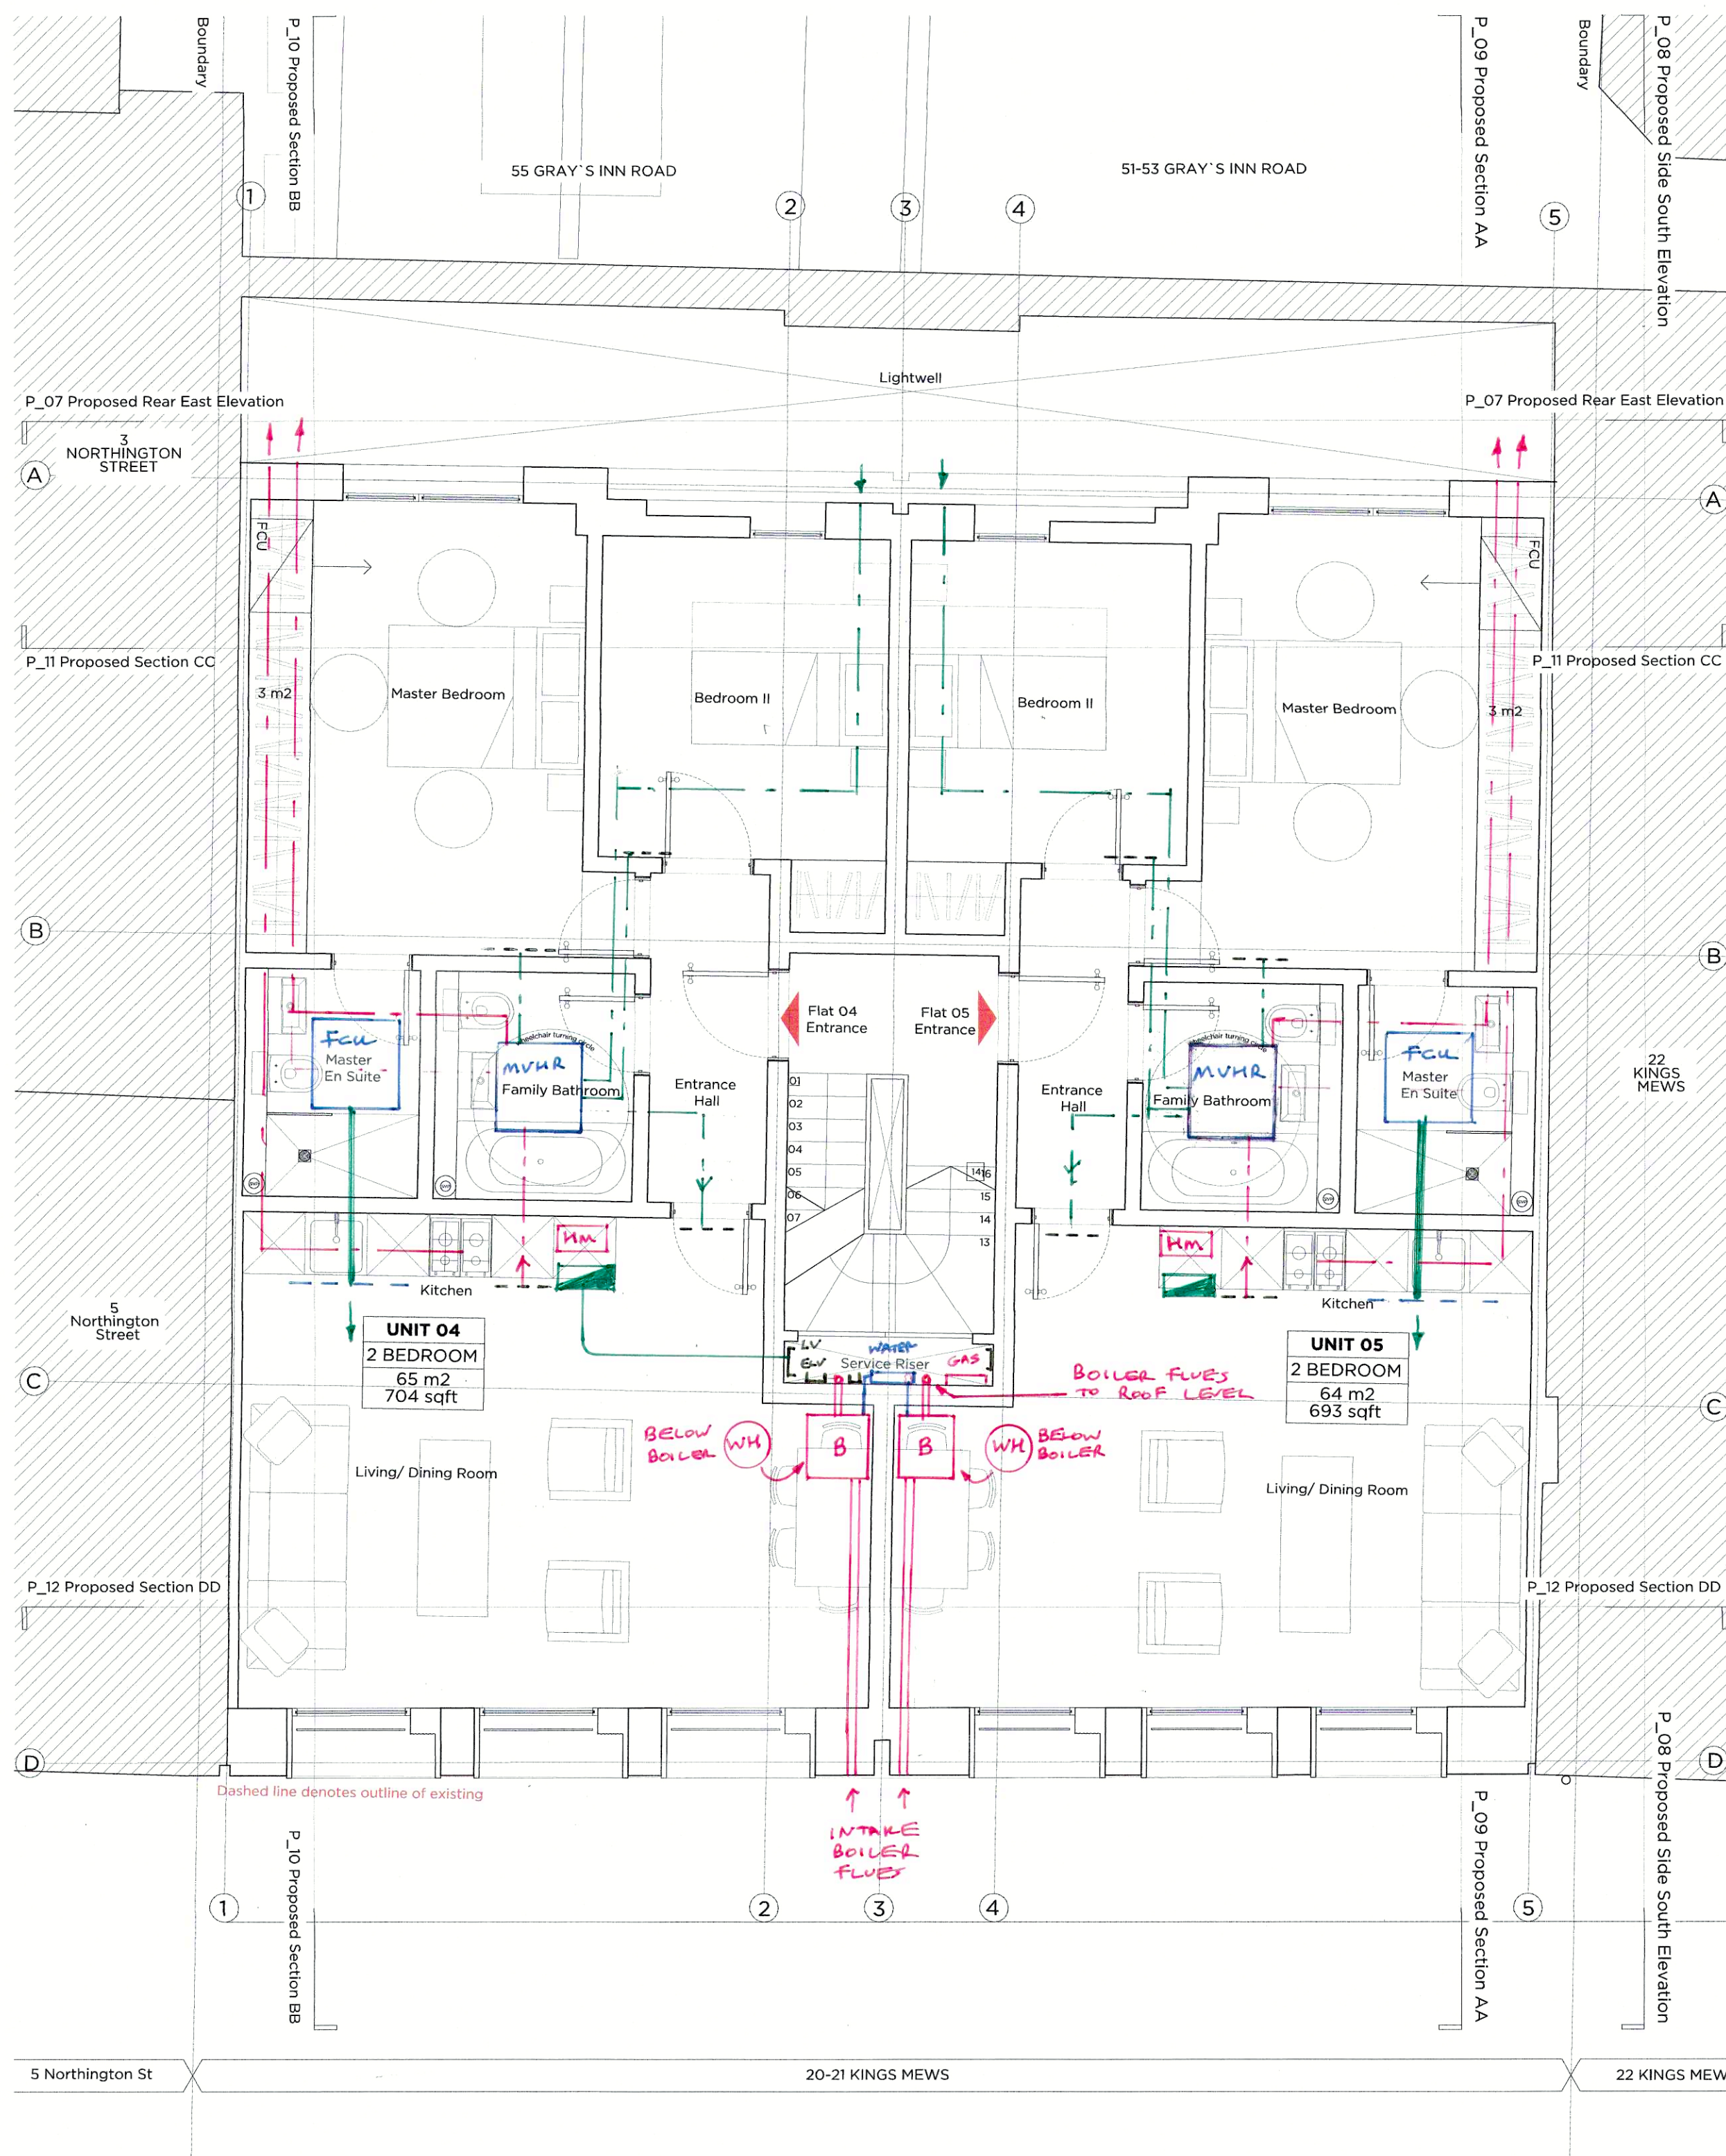

Legend	
	Electrical Meter
	Distribution Board/Consumer Unit
	Lighting Dimming Rack
	Satellite
	AV Rack
	Fire Alarm Panel
	Intruder Alarm Panel
	Electric Meter
	Boiler
	Water Heater
	Radiator
	Towel Rail Wet/Electric
	Wet Under Floor Heating
	Electric Under Floor Heating
	Trench Heater
	Water Softener
	Combined Booster & Break Tank
	Water Meter
	Gas Meter
	Extract Fan
	VRF Condenser
	Fan Coil Unit (FCU)
	FCU Pipework
	FCU Supply
	FCU Extract
	Service Trench
	Heating Manifold
	Mechanical Ventilation Heat Recovery Unit (MVHR)
	MVHR Supply/ Intake
	MVHR Extract/Exhaust
	Noise Attenuator
	Cooker Hood
	Grille/Diffuser
	Shadow Gap
	Ceiling Mounted Extract Air Valve
	Louvre
	Air Brick
	Acoustic Louvre
	Acoustic Enclosure
	LTHW Flow/Return
	MCW (BCWS)
	SVP
	Flue (single)
	Flue (twin)
	Hose Union Bib Tap
	Dry Riser

-	19.02.16	Planning	VP	IM	IM
Issue	Date	Description	By	Chkd	Verfd

Project
20-21 King's Mews

Client
City & Provincial Properties PLC

Architect
Marek Wojciechowski Architects

Title
Proposed First Floor Building Services

Drawing No.
ME-1-01

Drawing Status
Tender

Job No.
1012741

Scale
NTS

Originator VP	Checked IM	Verified IM	Issue
------------------	---------------	----------------	-------


CUNDALL
Consulting Engineers

Saffron House
6-10 Kirby Street
London EC1N 8TS
Telephone: +44 (0)20 7438 1600

Website: www.cundall.com

Based on:	Rev
Architects Drg No.	Rev
Structural Drg No.	Rev
Survey Drg No.	Rev
Other Drg No.	Rev
Other Drg No.	Rev

DO NOT SCALE FROM THIS DRAWING

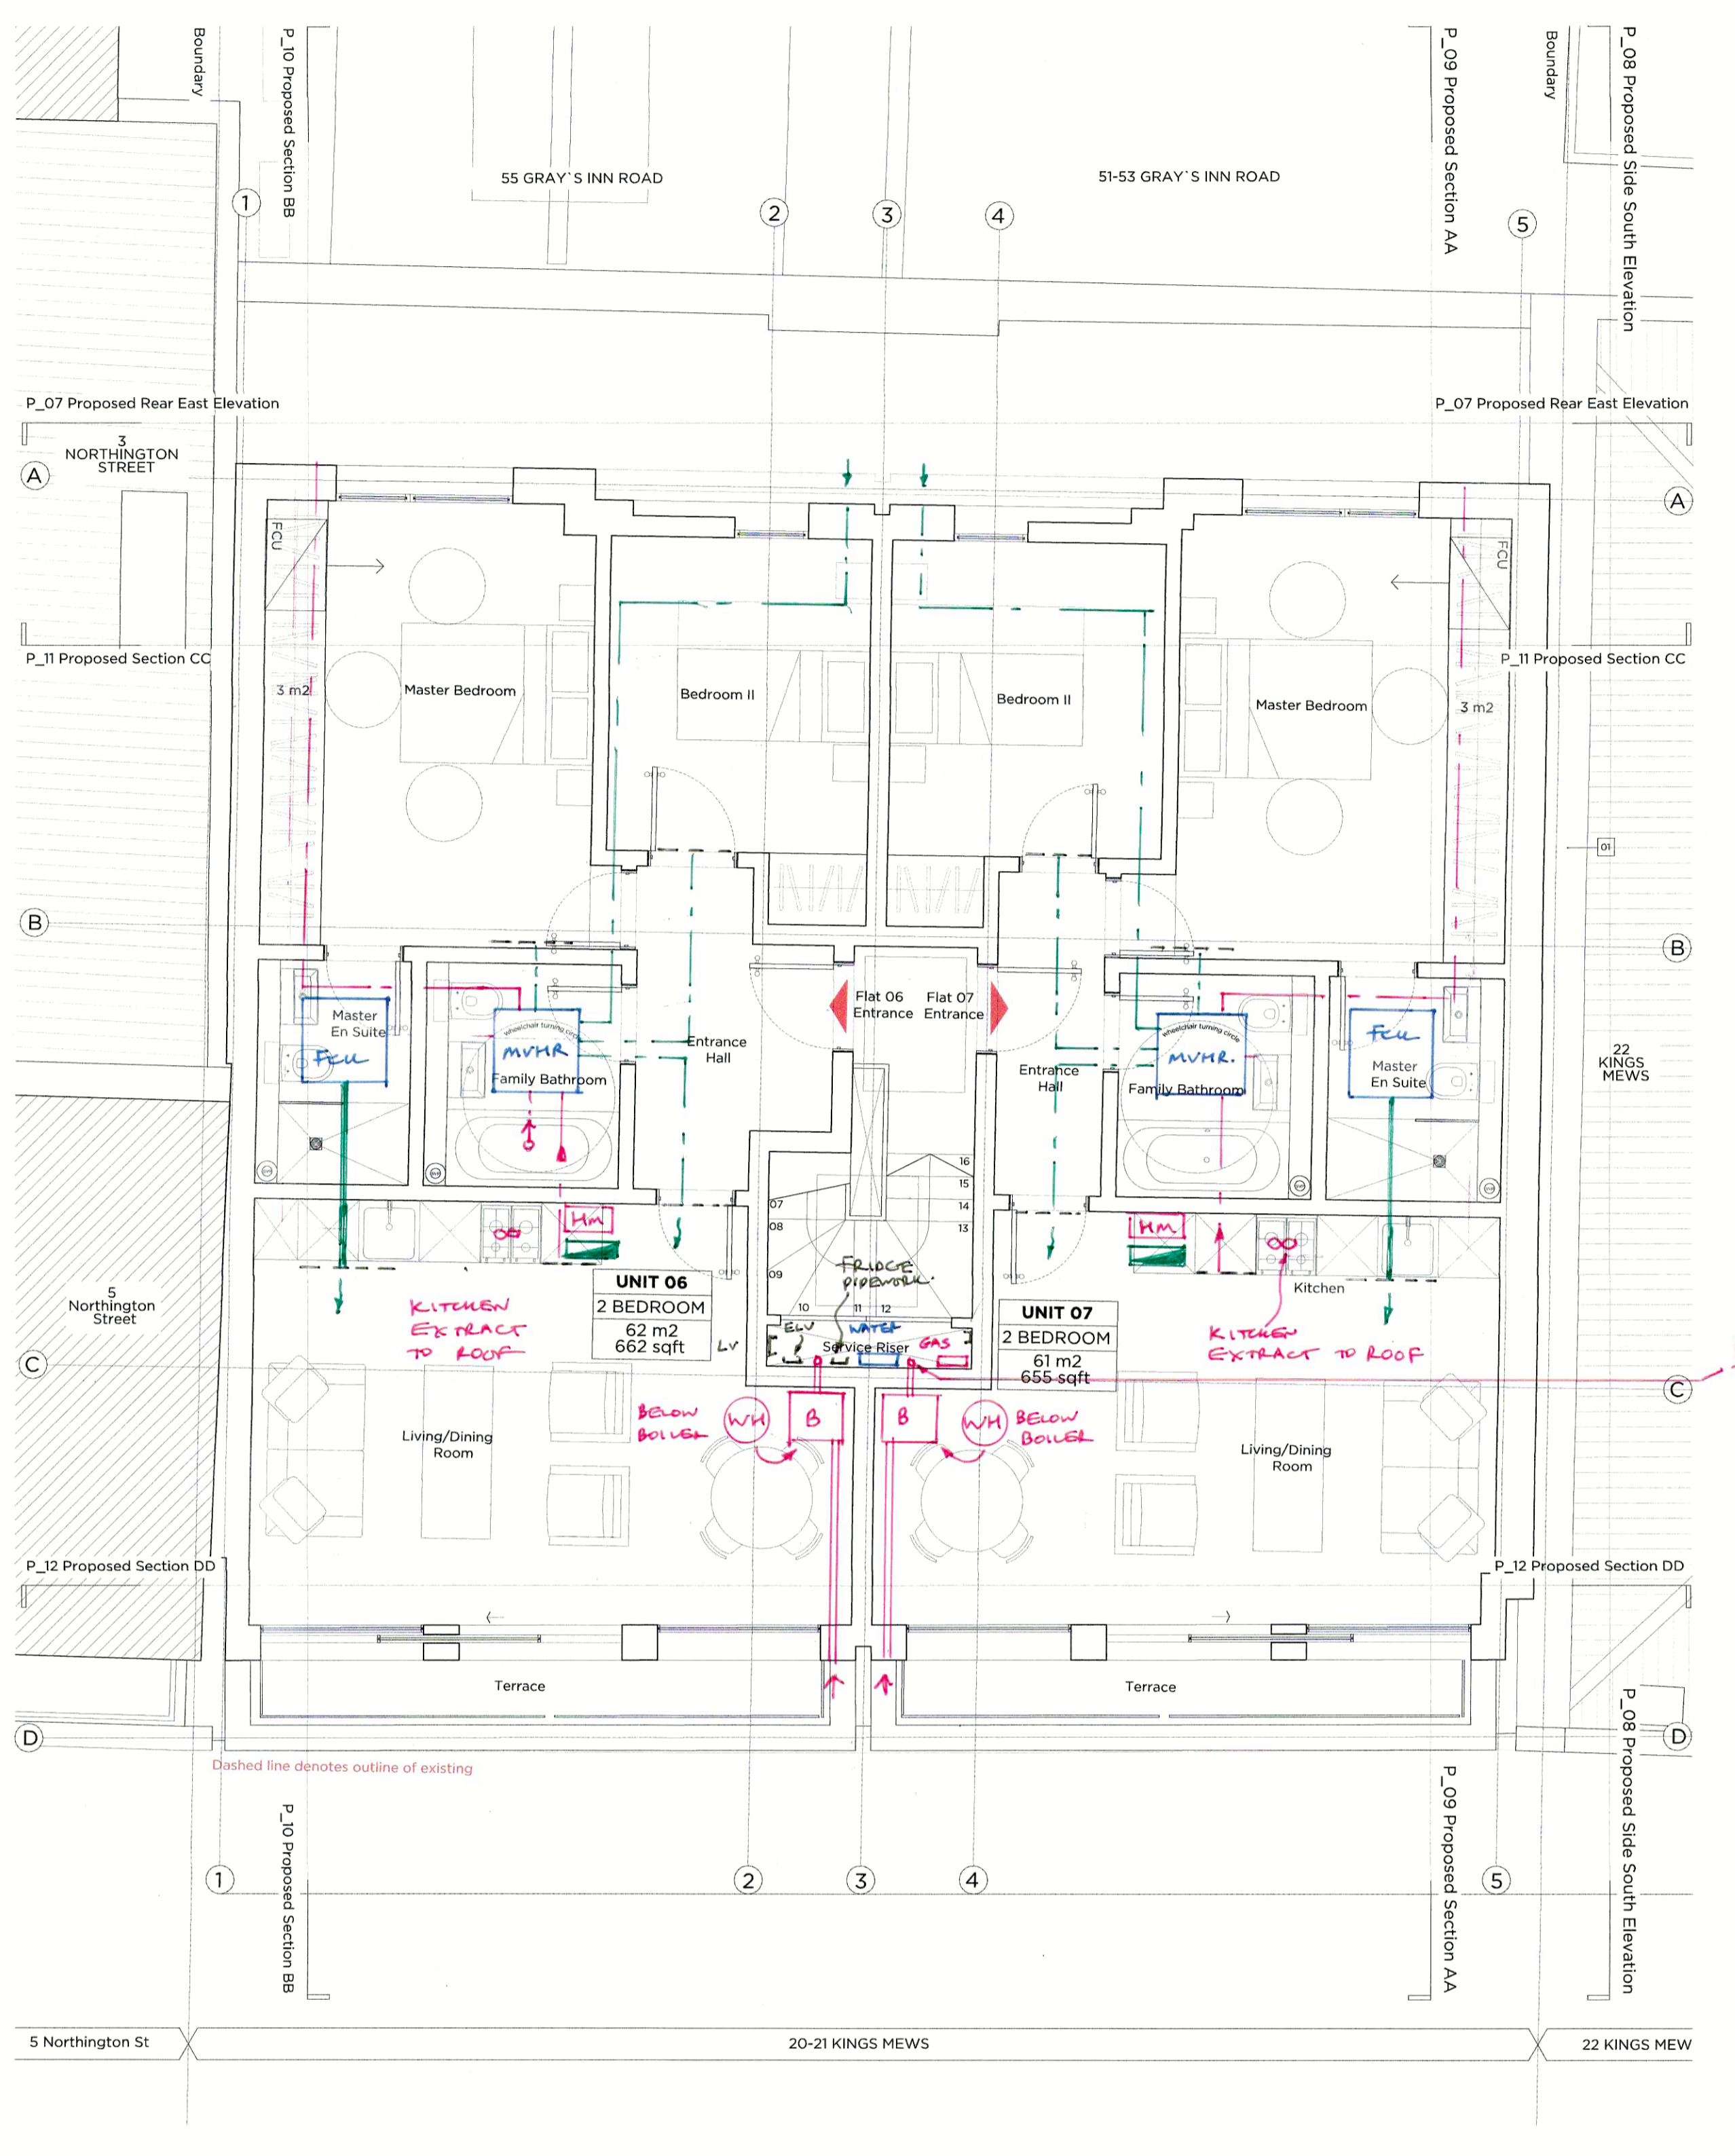

Legend	
	Electrical Meter
	Distribution Board/Consumer Unit
	Lighting Dimming Rack
	Satellite
	AV Rack
	Fire Alarm Panel
	Intruder Alarm Panel
	Electric Meter
	Boiler
	Water Heater
	Radiator
	Towel Rail Wet/Electric
	Wet Under Floor Heating
	Electric Under Floor Heating
	Trench Heater
	Water Softener
	Combined Booster & Break Tank
	Water Meter
	Gas Meter
	Extract Fan
	VRF Condenser
	Fan Coil Unit (FCU)
	FCU Pipework
	FCU Supply
	FCU Extract
	Service Trench
	Heating Manifold
	Mechanical Ventilation Heat Recovery Unit (MVHR)
	MVHR Supply/ Intake
	MVHR Extract/Exhaust
	Noise Attenuator
	Cooker Hood
	Grille/Diffuser
	Shadow Gap
	Ceiling Mounted Extract Air Valve
	Louvre
	Air Brick
	Acoustic Louvre
	Acoustic Enclosure
	LTHW Flow/Return
	MCW (BCWS)
	SVP
	Flue (single)
	Flue (twin)
	Hose Union Bib Tap
	Dry Riser

- 19.02.16 PLANNING				VP	IM	IM
Issue	Date	Description	By	Chkd	Verfd	

Project
20-21 King's Mews

Client
City & Provincial Properties PLC

Architect
Marek Wojciechowski Architects

Title
Proposed Second Floor Building Services

Drawing No.
ME-2-01

Drawing Status
Tender

Job No.
1012741

Scale
NTS

Originator VP	Checked IM	Verified IM	Issue -
------------------	---------------	----------------	------------


CUNDALL
Consulting Engineers

Saffron House
6-10 Kirby Street
London EC1N 8TS
Telephone: +44 (0)20 7438 1600

Website: www.cundall.com

Based on:	Rev
Architects Drg No.	Rev
Structural Drg No.	Rev
Survey Drg No.	Rev
Other Drg No.	Rev
Other Drg No.	Rev

DO NOT SCALE FROM THIS DRAWING

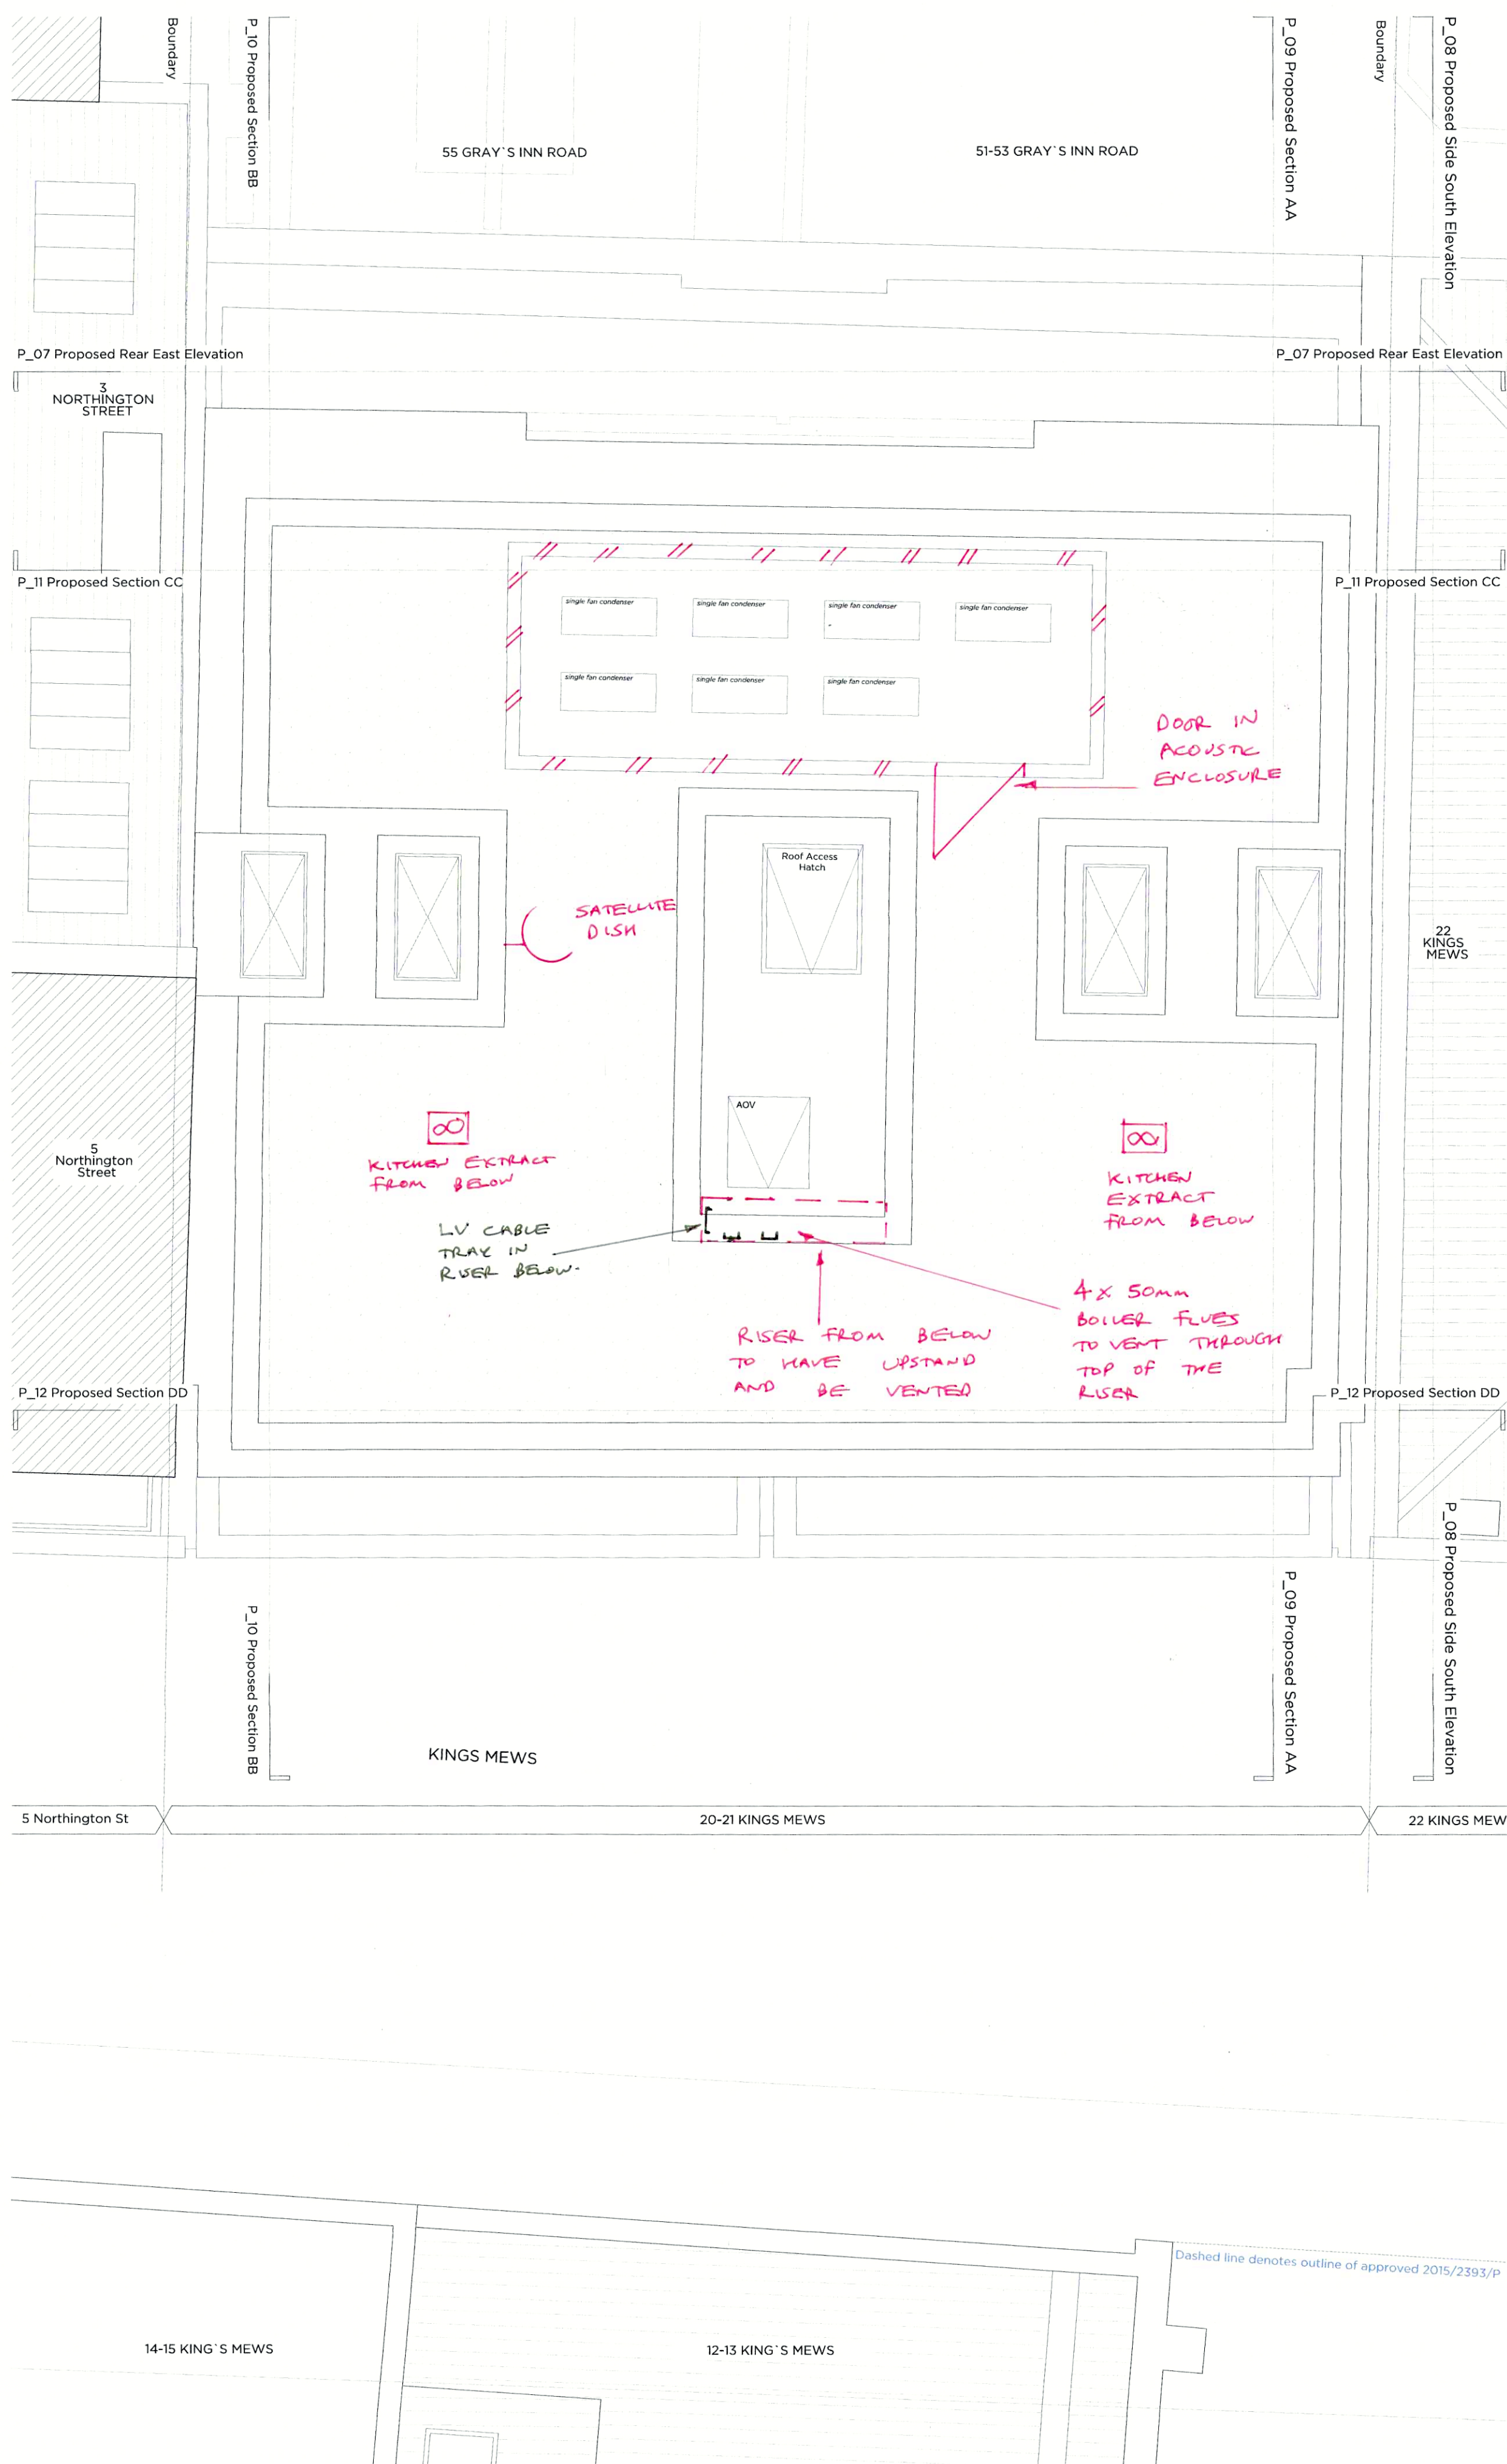

Legend	
	Electrical Meter
	Distribution Board/Consumer Unit
	Lighting Dimming Rack
	Satellite
	AV Rack
	Fire Alarm Panel
	Intruder Alarm Panel
	Electric Meter
	Boiler
	Water Heater
	Radiator
	Towel Rail Wet/Electric
	Wet Under Floor Heating
	Electric Under Floor Heating
	Trench Heater
	Water Softener
	Combined Booster & Break Tank
	Water Meter
	Gas Meter
	Extract Fan
	VRF Condenser
	Fan Coil Unit (FCU)
	FCU Pipework
	FCU Supply
	FCU Extract
	Service Trench
	Heating Manifold
	Mechanical Ventilation Heat Recovery Unit (MVHR)
	MVHR Supply/ Intake
	MVHR Extract/Exhaust
	Noise Attenuator
	Cooker Hood
	Grille/Diffuser
	Shadow Gap
	Ceiling Mounted Extract Air Valve
	Louvre
	Air Brick
	Acoustic Louvre
	Acoustic Enclosure
	LTHW Flow/Return
	MCW (BCWS)
	SVP
	Flue (single)
	Flue (twin)
	Hose Union Bib Tap
	Dry Riser

-	19.02.16	PLANNING	VP	IM	IM
Issue	Date	Description	By	Chkd	Verfd

Project
20-21 King's Mews

Client
City & Provincial Properties PLC

Architect
Marek Wojciechowski Architects

Title
Proposed Roof Building Services

Drawing No.
ME-R-01

Drawing Status
Tender

Job No.
1012741

Scale
NTS

Originator VP	Checked IM	Verified IM	Issue -
------------------	---------------	----------------	------------

CUNDALL
Consulting Engineers

Saffron House
6-10 Kirby Street
London EC1N 8TS
Telephone: +44 (0)20 7438 1600
Website: www.cundall.com