

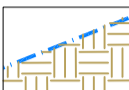
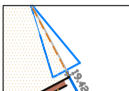

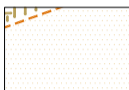


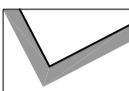








KEY (Existing)

-  Existing building
-  Existing boundary wall
-  Existing fencing (various)
-  Existing gates
-  Existing low brick wall
-  Existing self binding aggregate path
-  Existing Concrete Bench
-  Existing crushed hardcore surface
-  Existing soil/bark mulch surface
-  Existing grass matting
-  Existing advertisement signage

KEY (Proposed)

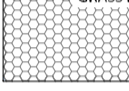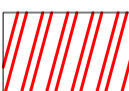-  Proposed Portacabin location

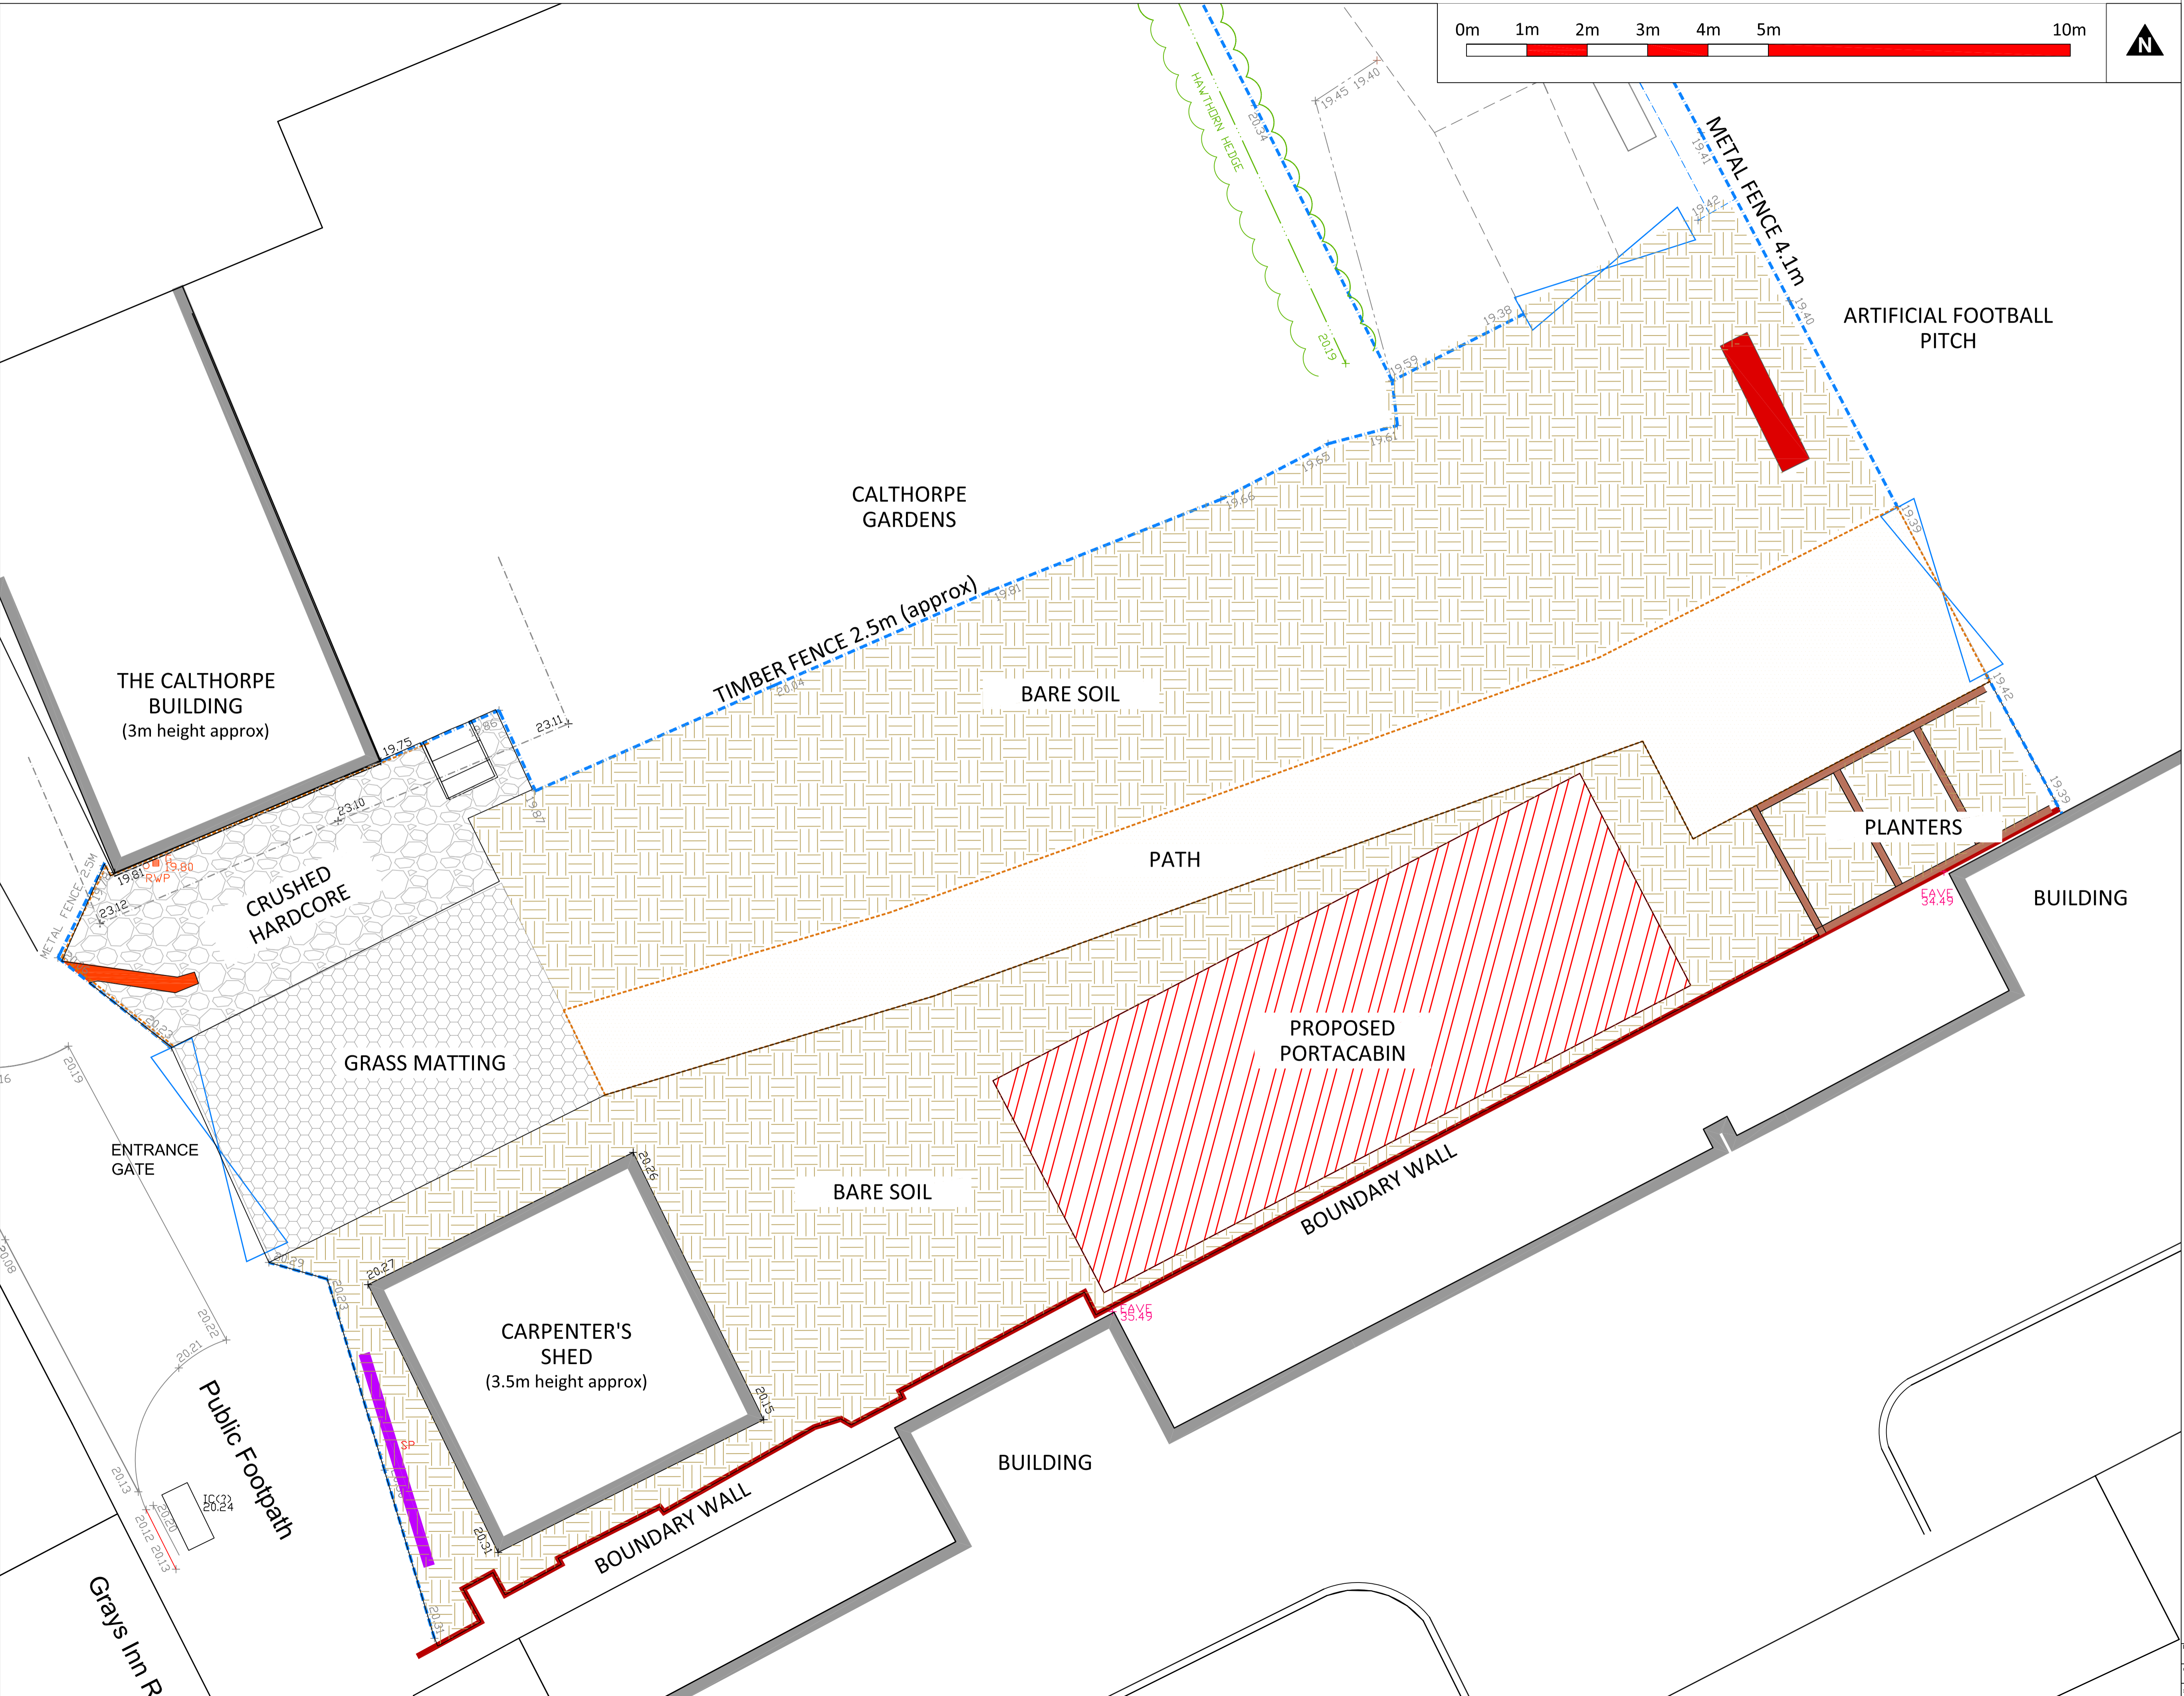

PLANNING

GROUNDWORK
 Groundwork Landscape Architecture
 Environment and Business Centre,
 Millers Dale Avenue,
 Huddersfield, LS2 9PL,
 Telephone: 01484 89001
 Fax: 01484 89002
 Web: www.landscapearchitecturegroundwork.co.uk

Project	Calthorpe Pocket Park	Plan	Plan, proposed portacabin
Client	The Calthorpe Project	Drawn	01
Site code	WC1X 8LH	Checked	SD
		Date	23/03/16