




version	date	author	version notes
P1	As dwg	As dwg	Initial issue
P2	21.03.16	LH	Grille position amended

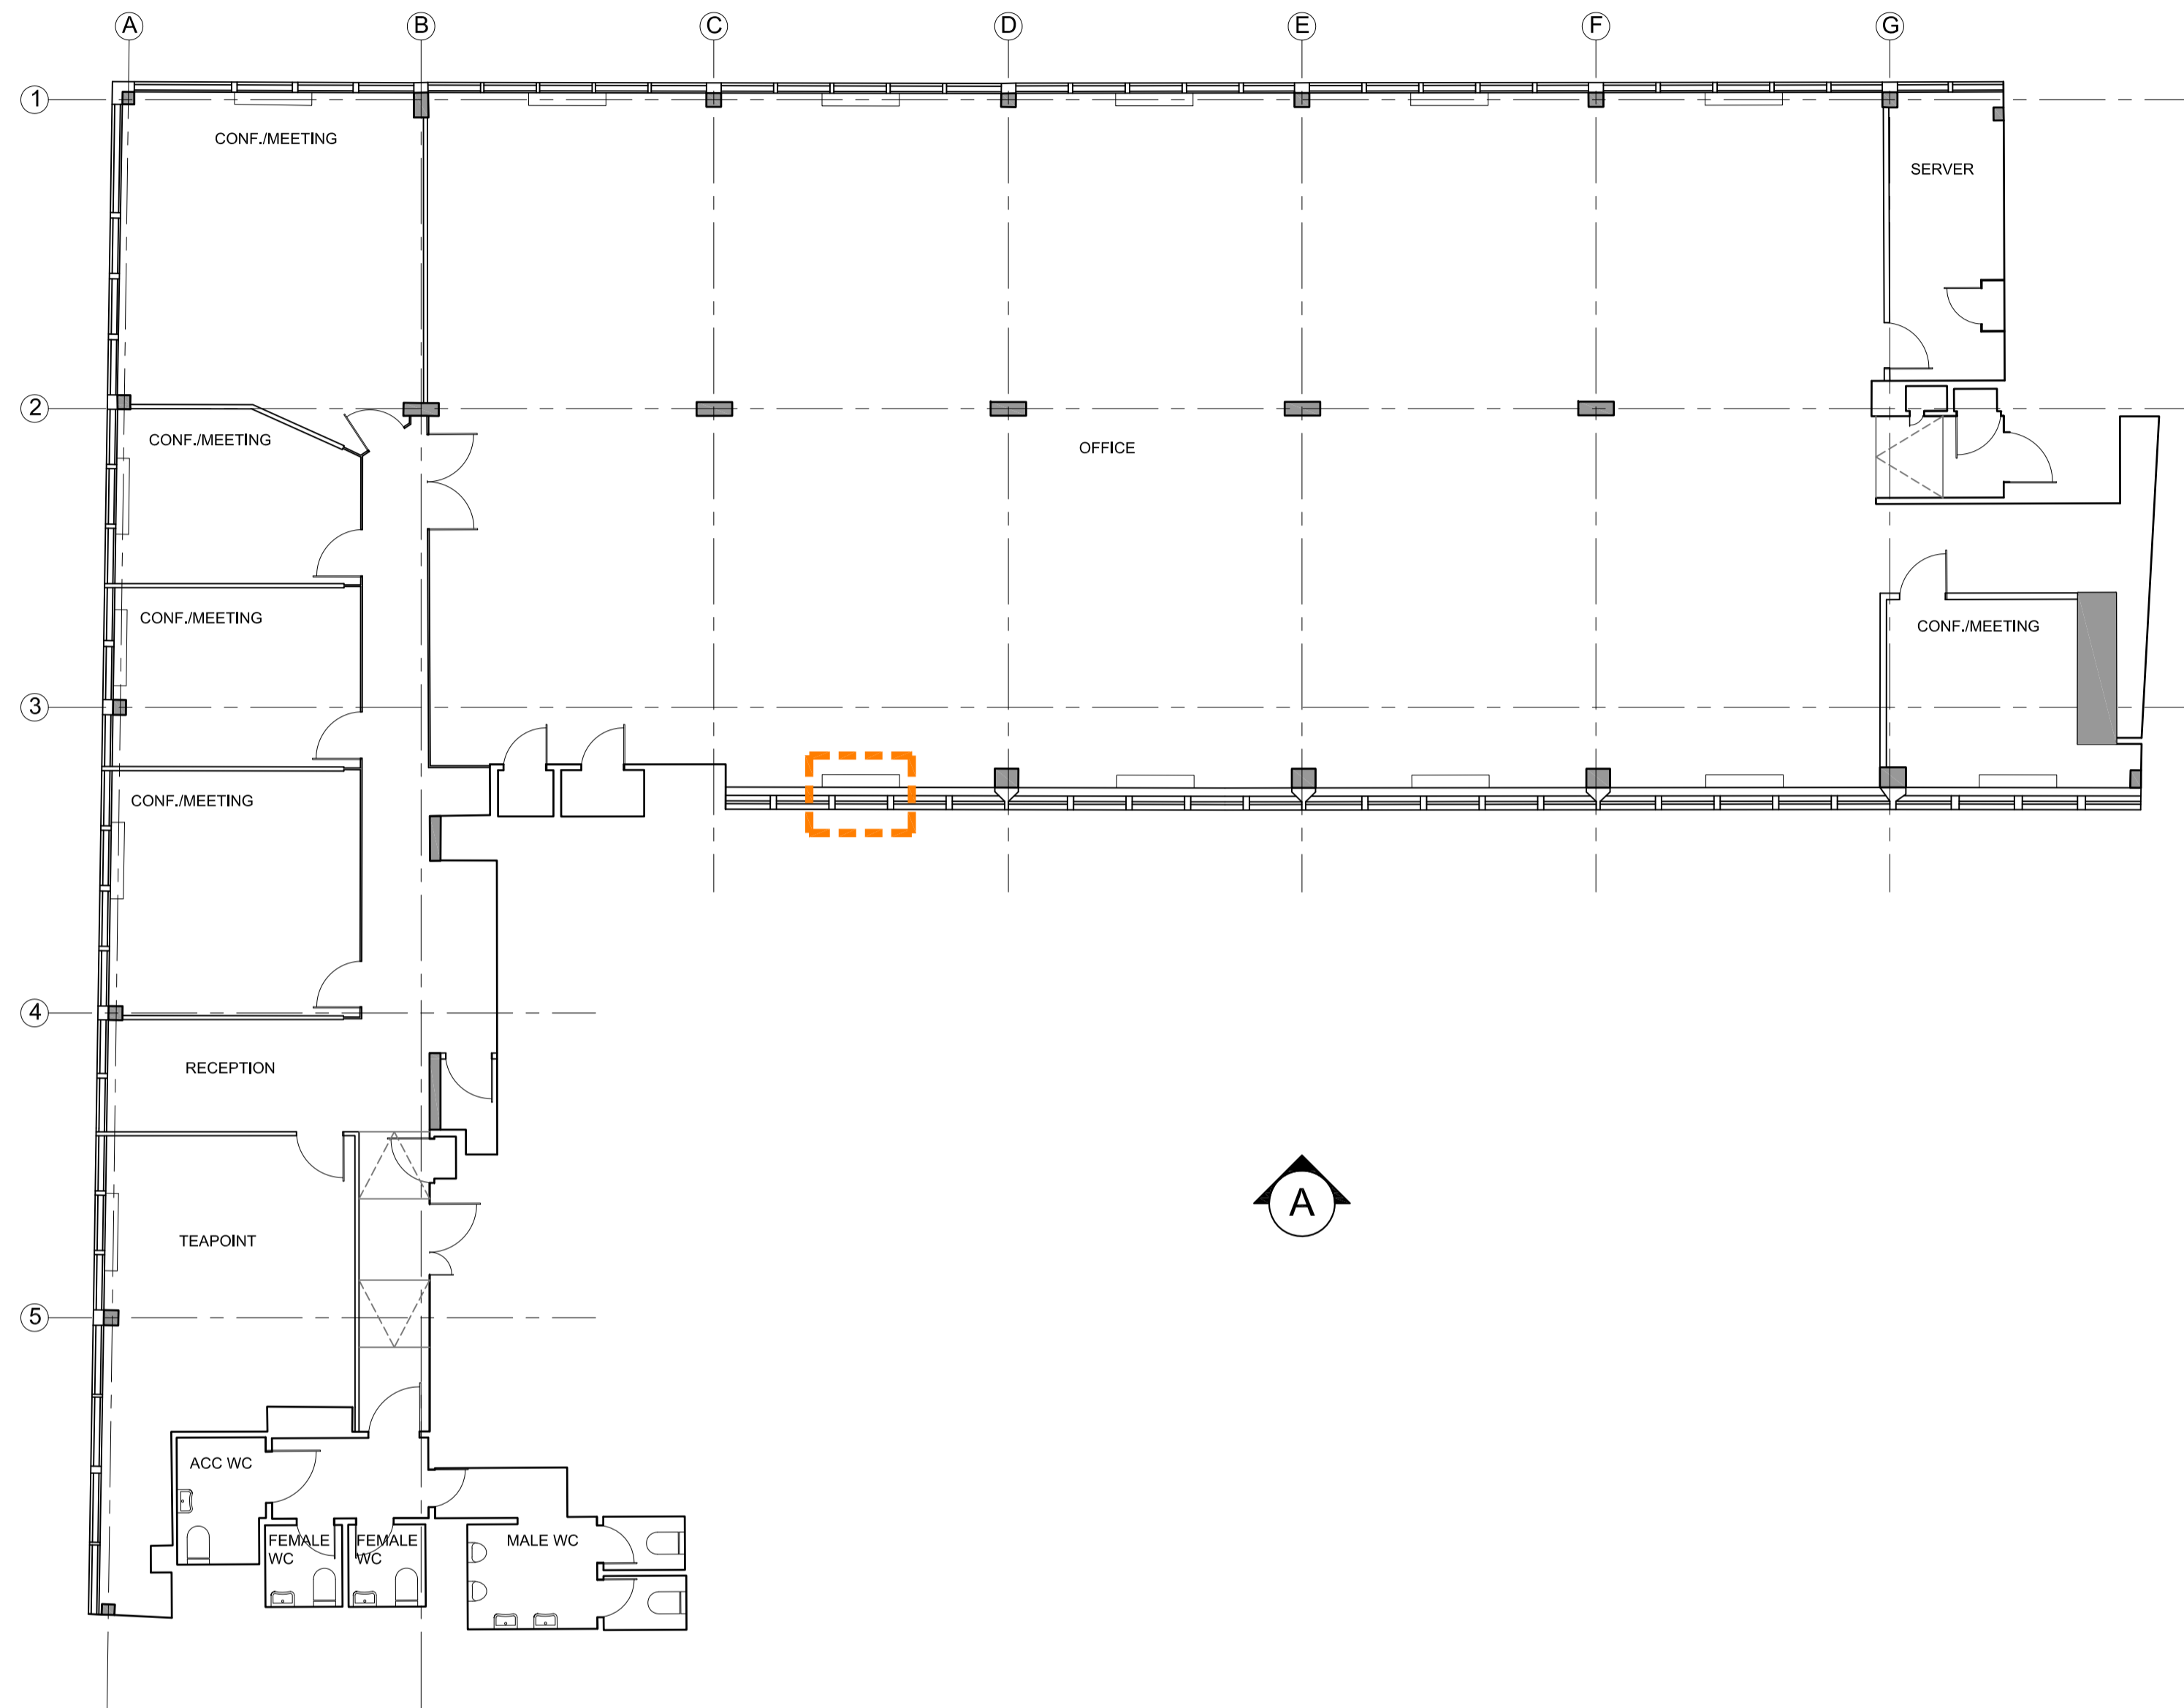

01 Existing Plan
Scale 1:100

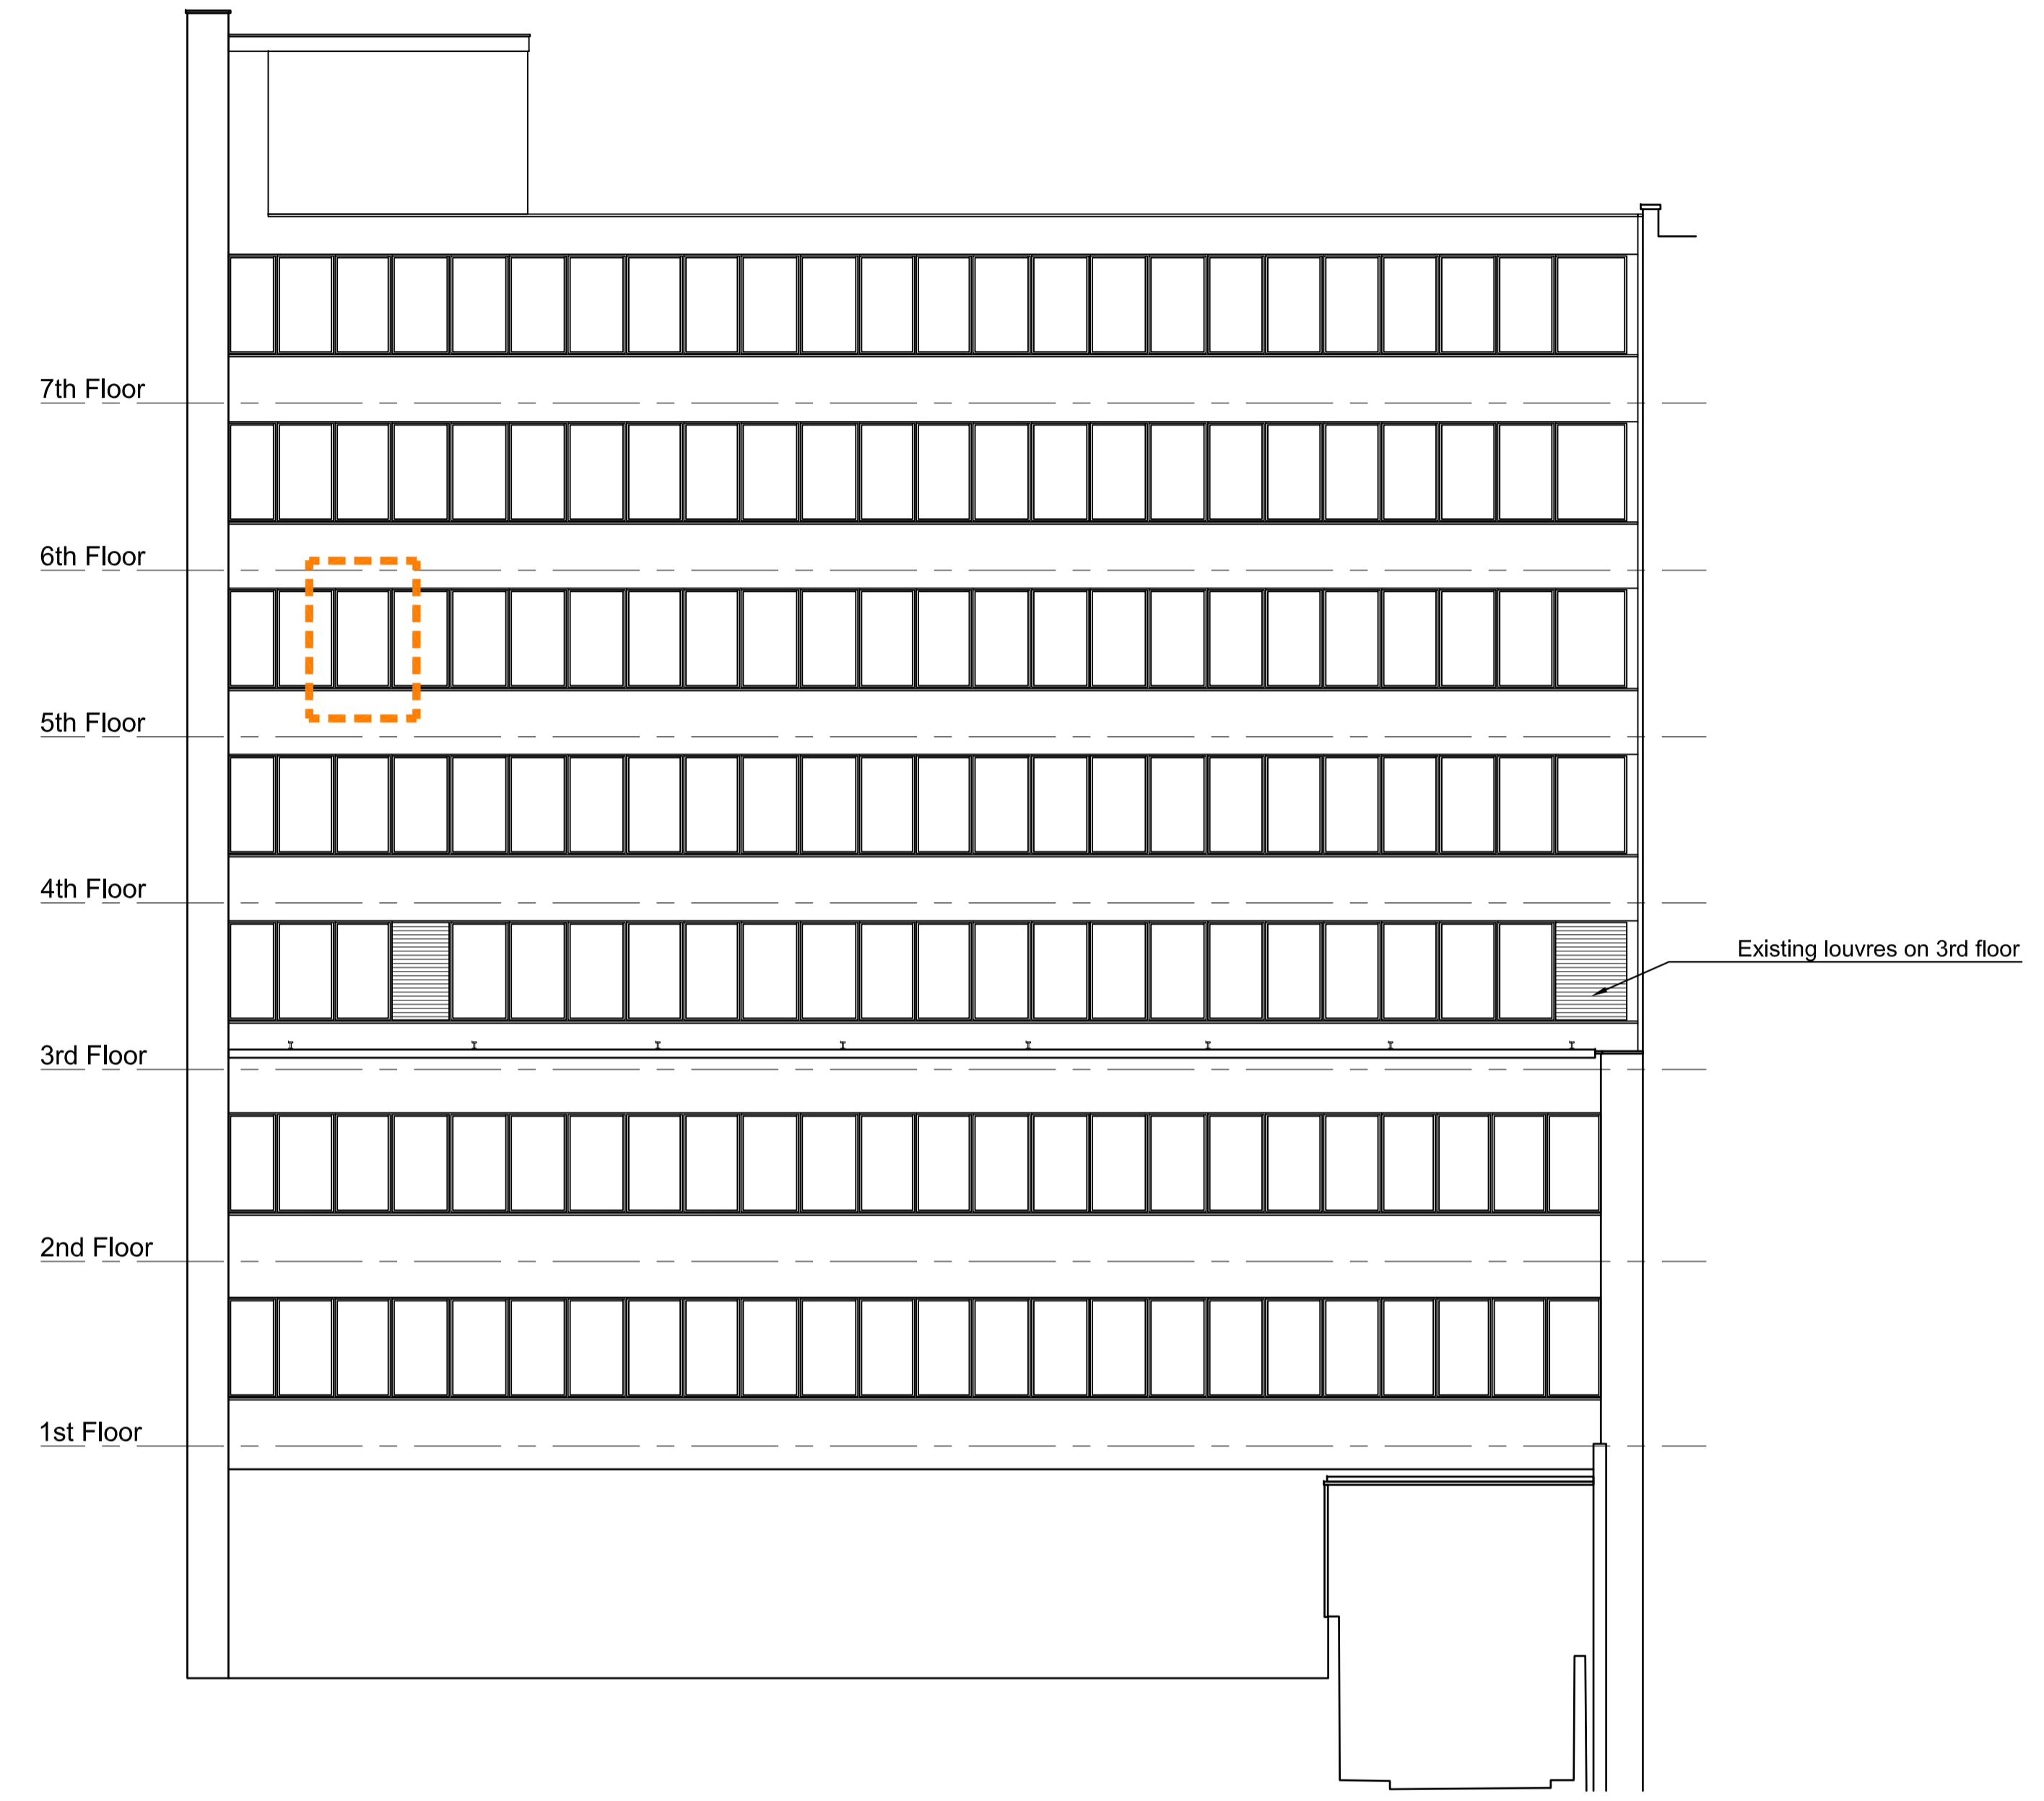

02 Existing Elevation A
Scale 1:100

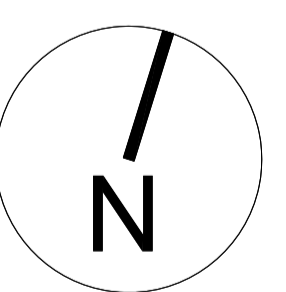

PLANNING

Orbit Architects

project: 5th Floor, 100 Gray's Inn Road, WC1X

title: Existing Plan and Elevation

scale: 1:100@A1 date: 14.03.16 author: LH job no. dwg no. ver.:

1404-D0-100 P2

DO NOT SCALE FROM THIS DRAWING : Verify all dimensions on site
© Orbit Architects 83 Blackfriars Road, London SE1 8HA t. 020 7593 3380 w. www.orbitarchitects.com e. info@orbitarchitects.com