



version	date	author	version notes
P1	As dwg	As dwg	Initial issue
P2	18.03.16	LH	Grille position amended

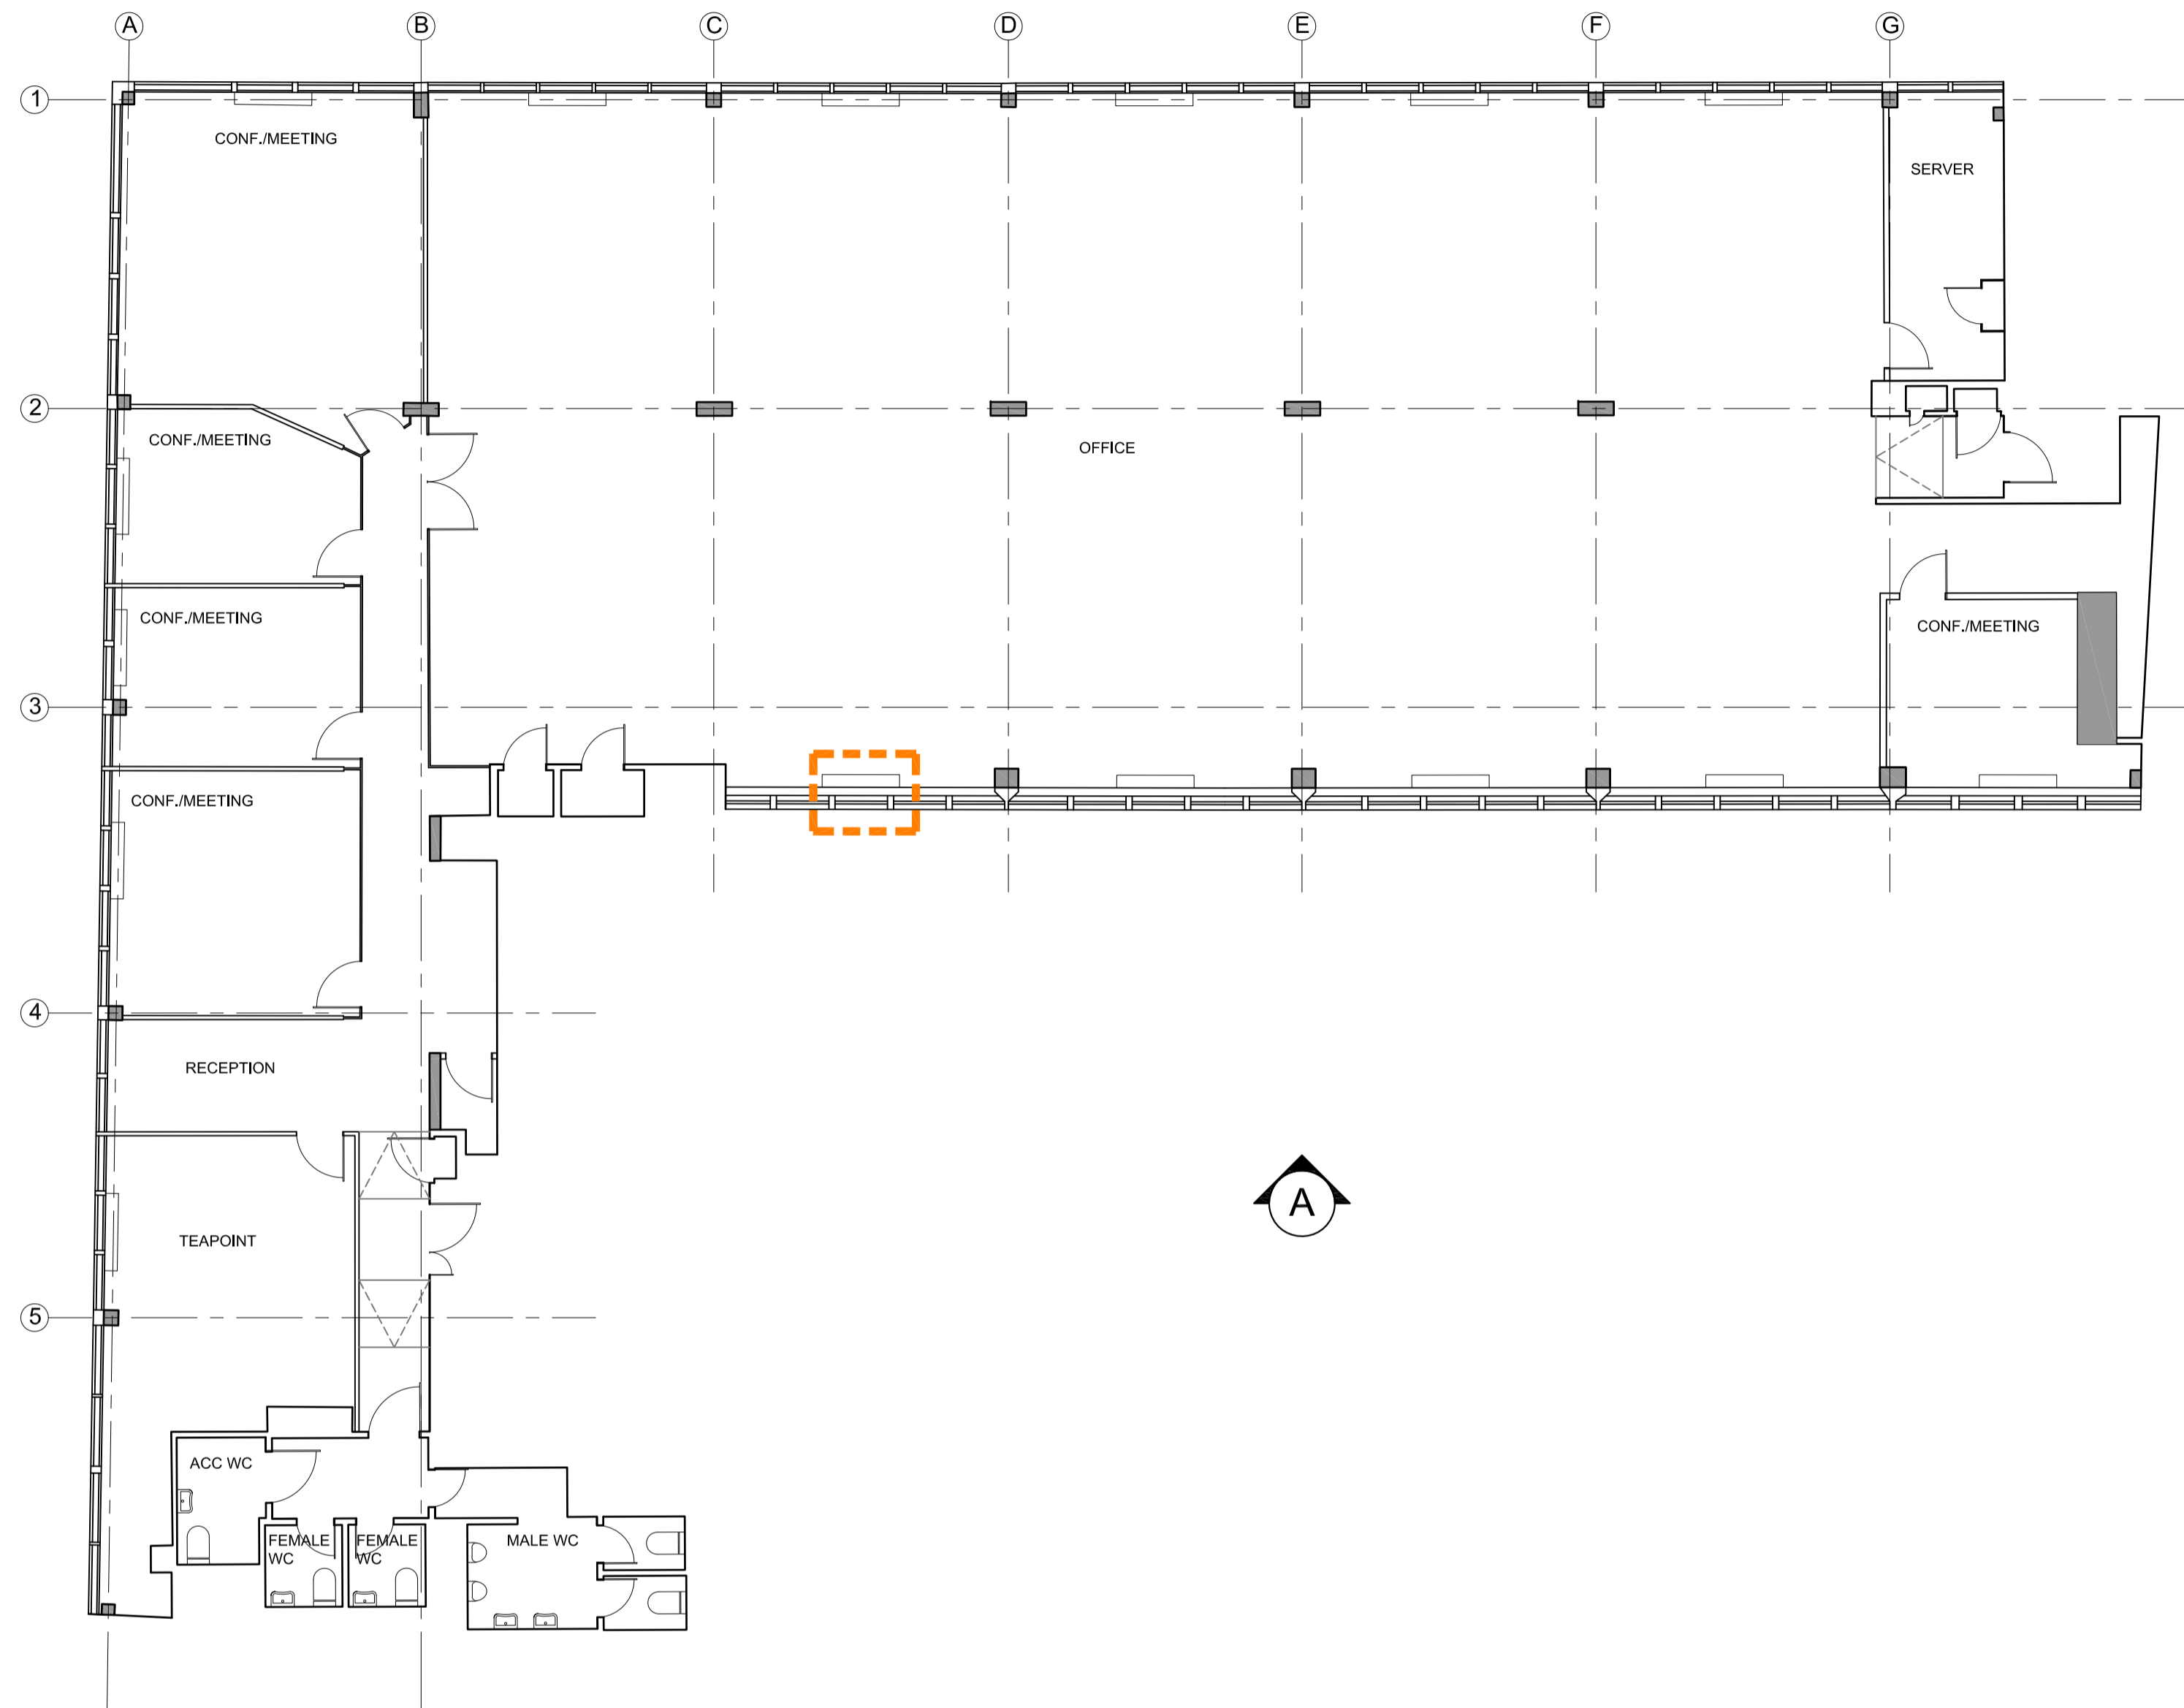

01 Existing Plan  
Scale 1:100



02 Existing Elevation A  
Scale 1:100

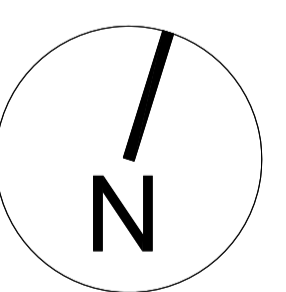

**PLANNING**

**Orbit Architects**

project: 5th Floor, 100 Gray's Inn Road, WC1X  
 title: Proposed Plan and Elevation  
 scale: 1:100@A1    date: 14.03.16    author: LH    job no.:    draw no.:    ver.:  
**1404-D0-200**    **P2**

DO NOT SCALE FROM THIS DRAWING : Verify all dimensions on site  
 © Orbit Architects 83 Blackfriars Road, London SE1 8HA t. 020 7593 3380 w. www.orbitarchitects.com e. info@orbitarchitects.com