


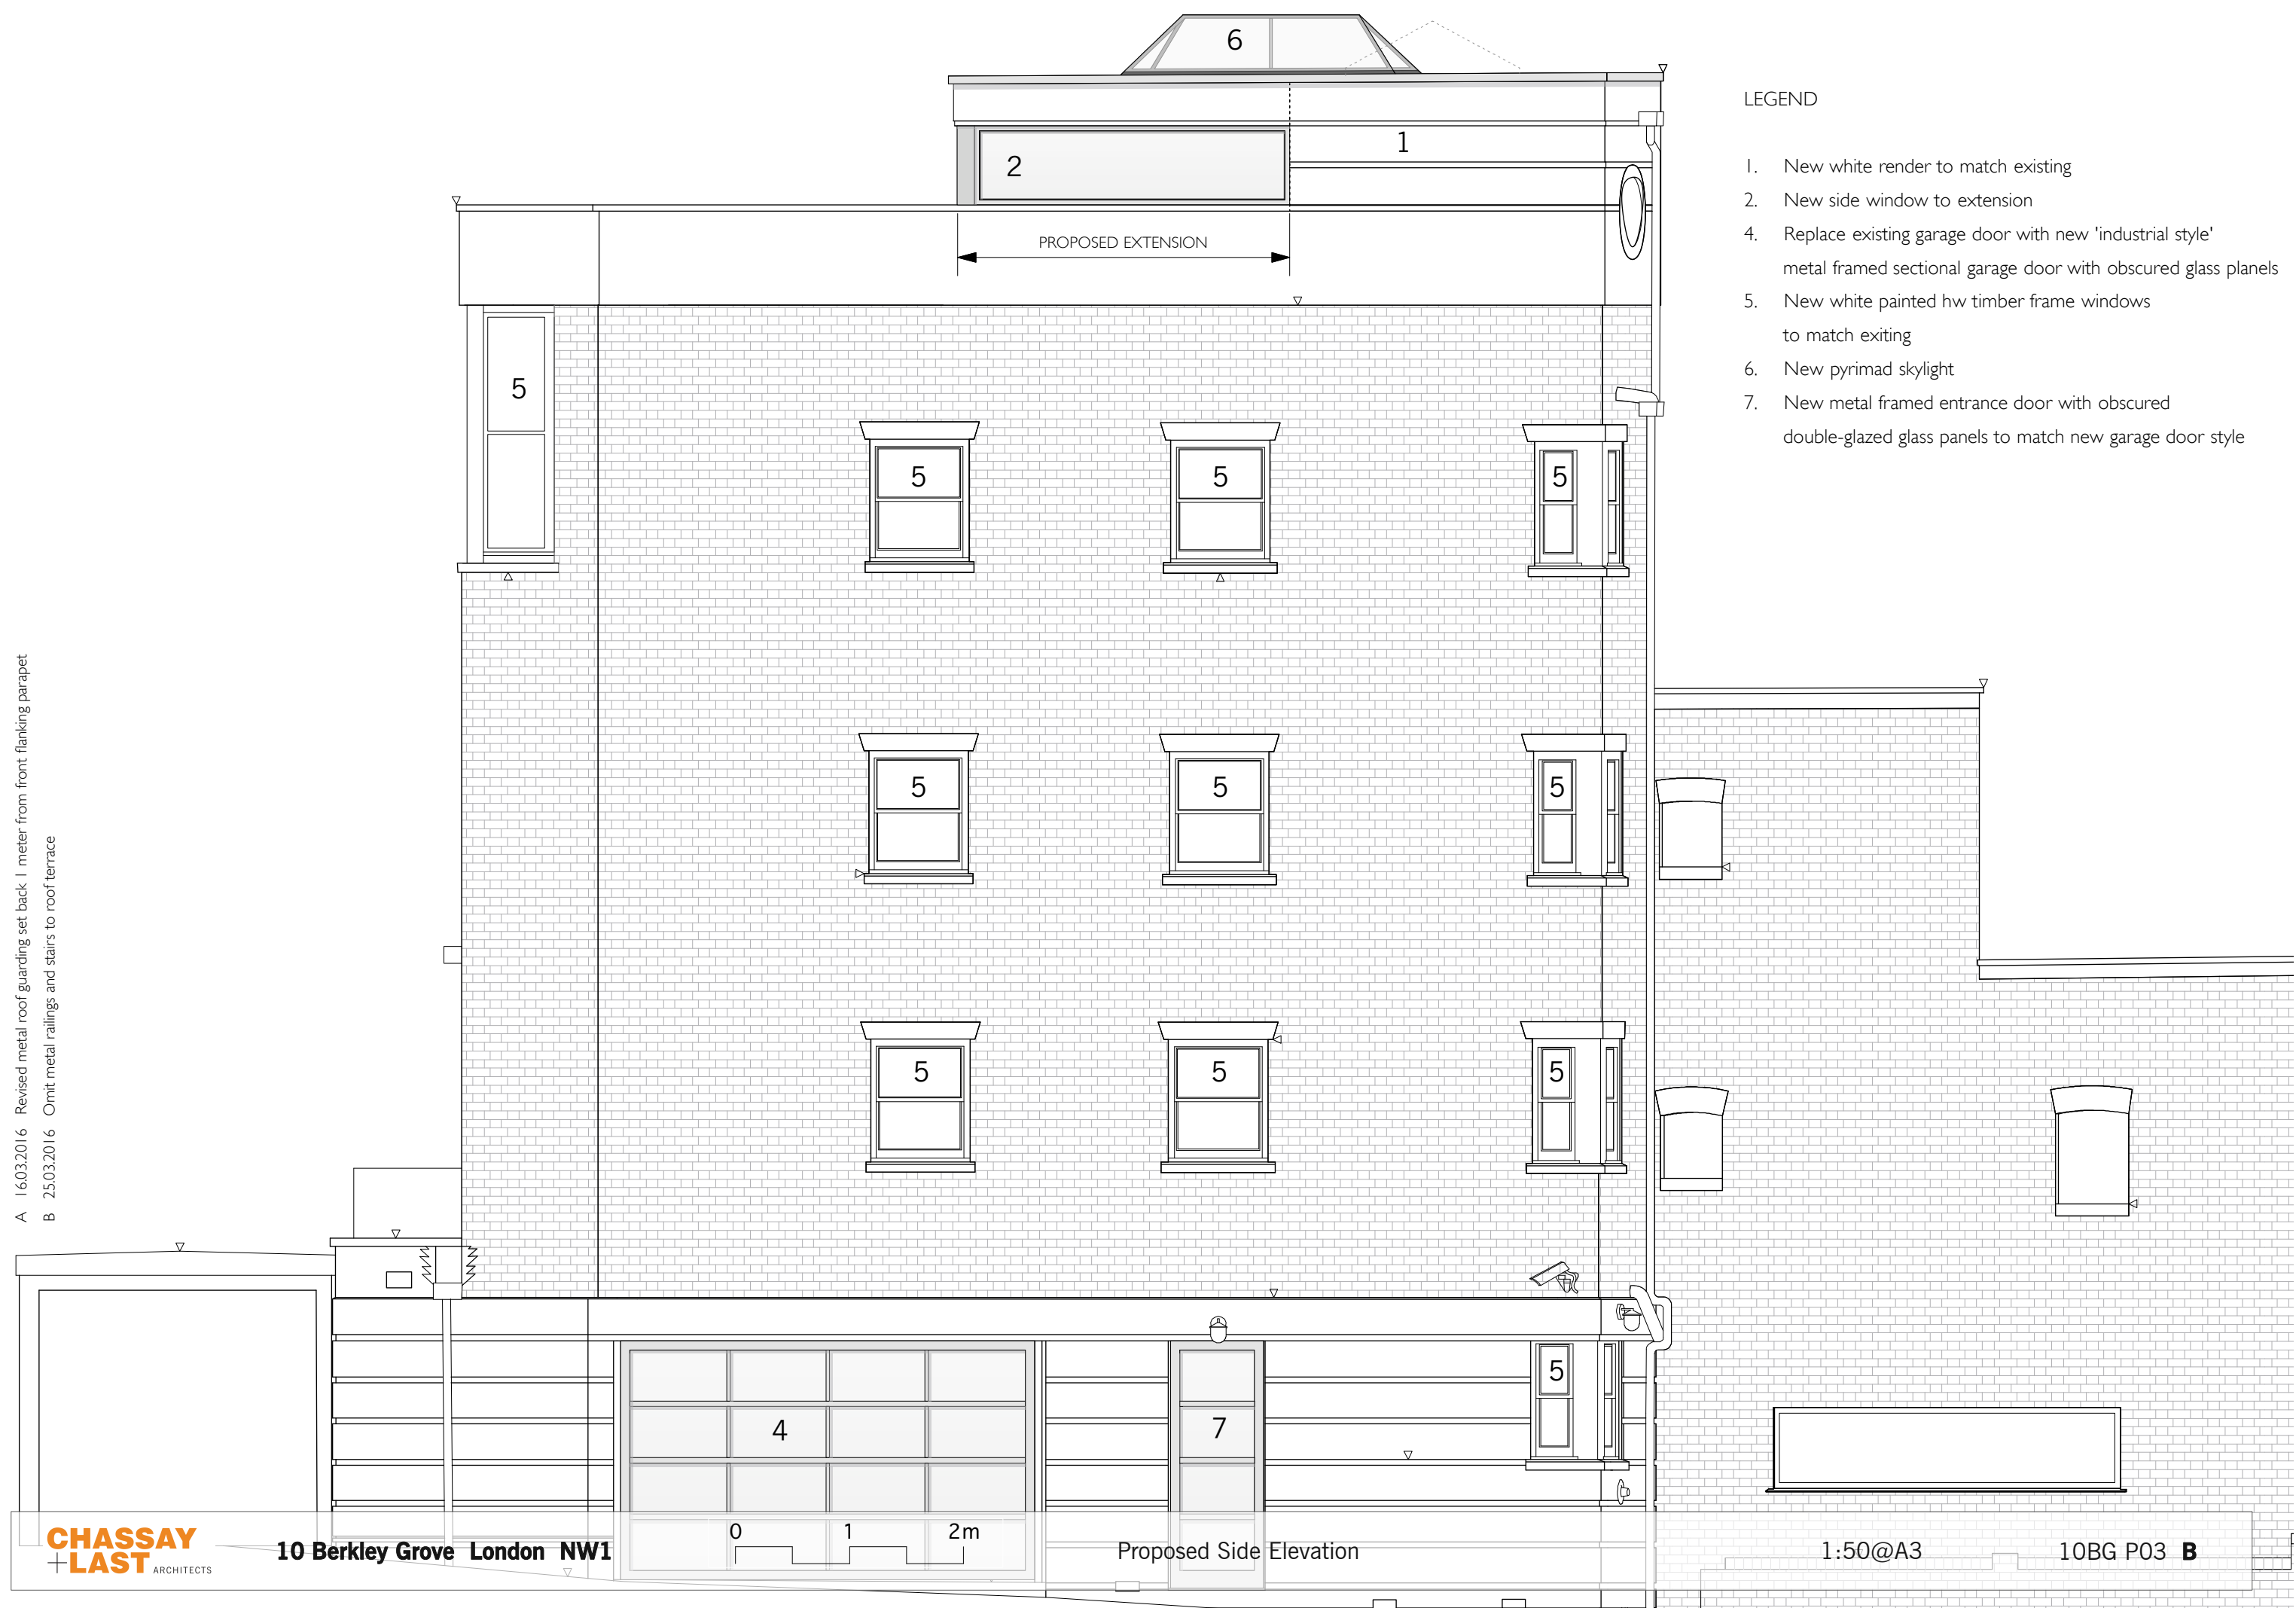

LEGEND

- 1. New white render to match existing
- 2. New side window to extension
- 4. Replace existing garage door with new 'industrial style' metal framed sectional garage door with obscured glass panels
- 5. New white painted hw timber frame windows to match exiting
- 6. New pyrimad skylight
- 7. New metal framed entrance door with obscured double-glazed glass panels to match new garage door style