



- A 16.03.2016 Revised metal roof guarding set back 1 meter from front flanking parapet
- B 18.03.2016 Revised to show side railing attached to inside face of parapet wall
- C 25.03.2016 Omit metal railings and stairs to roof terrace

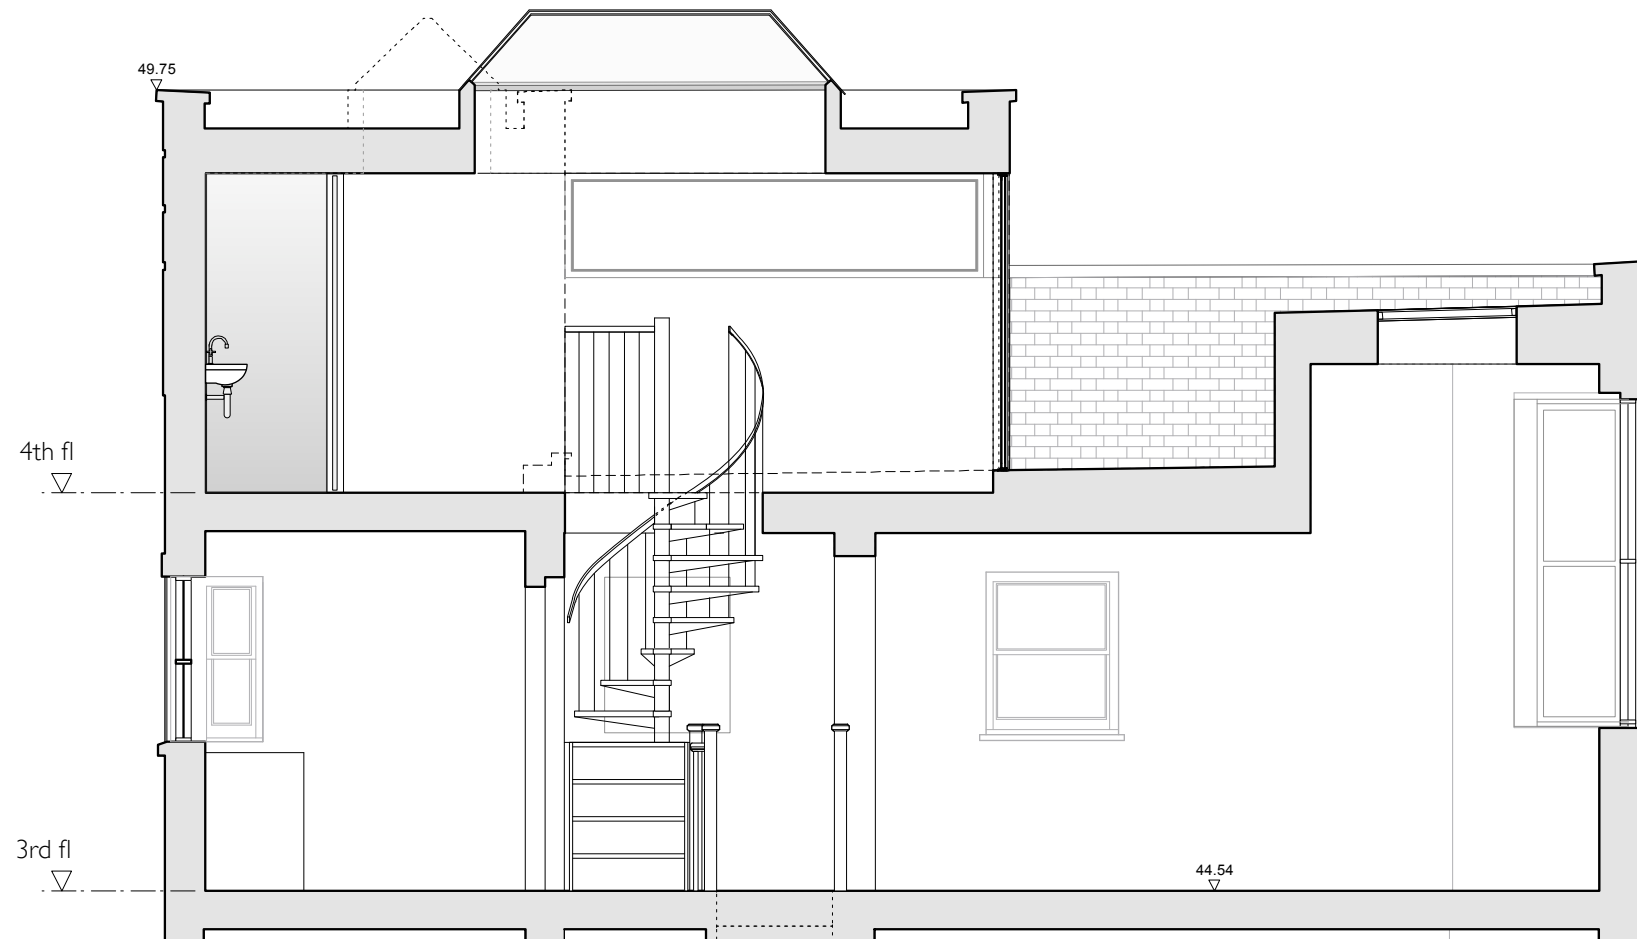

1. SECTION AA

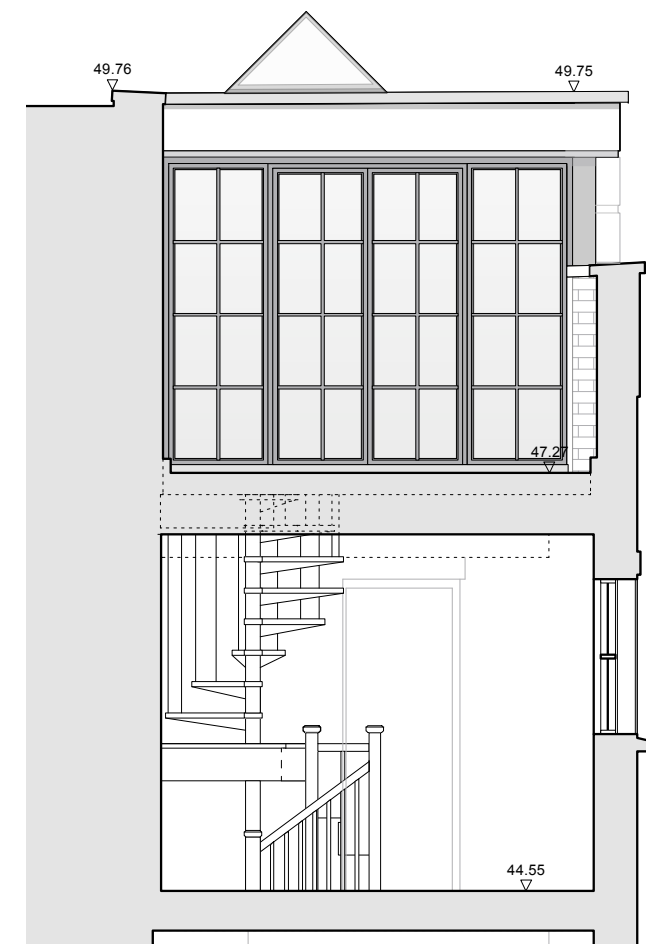

2. SECTION BB