


DETAIL 01

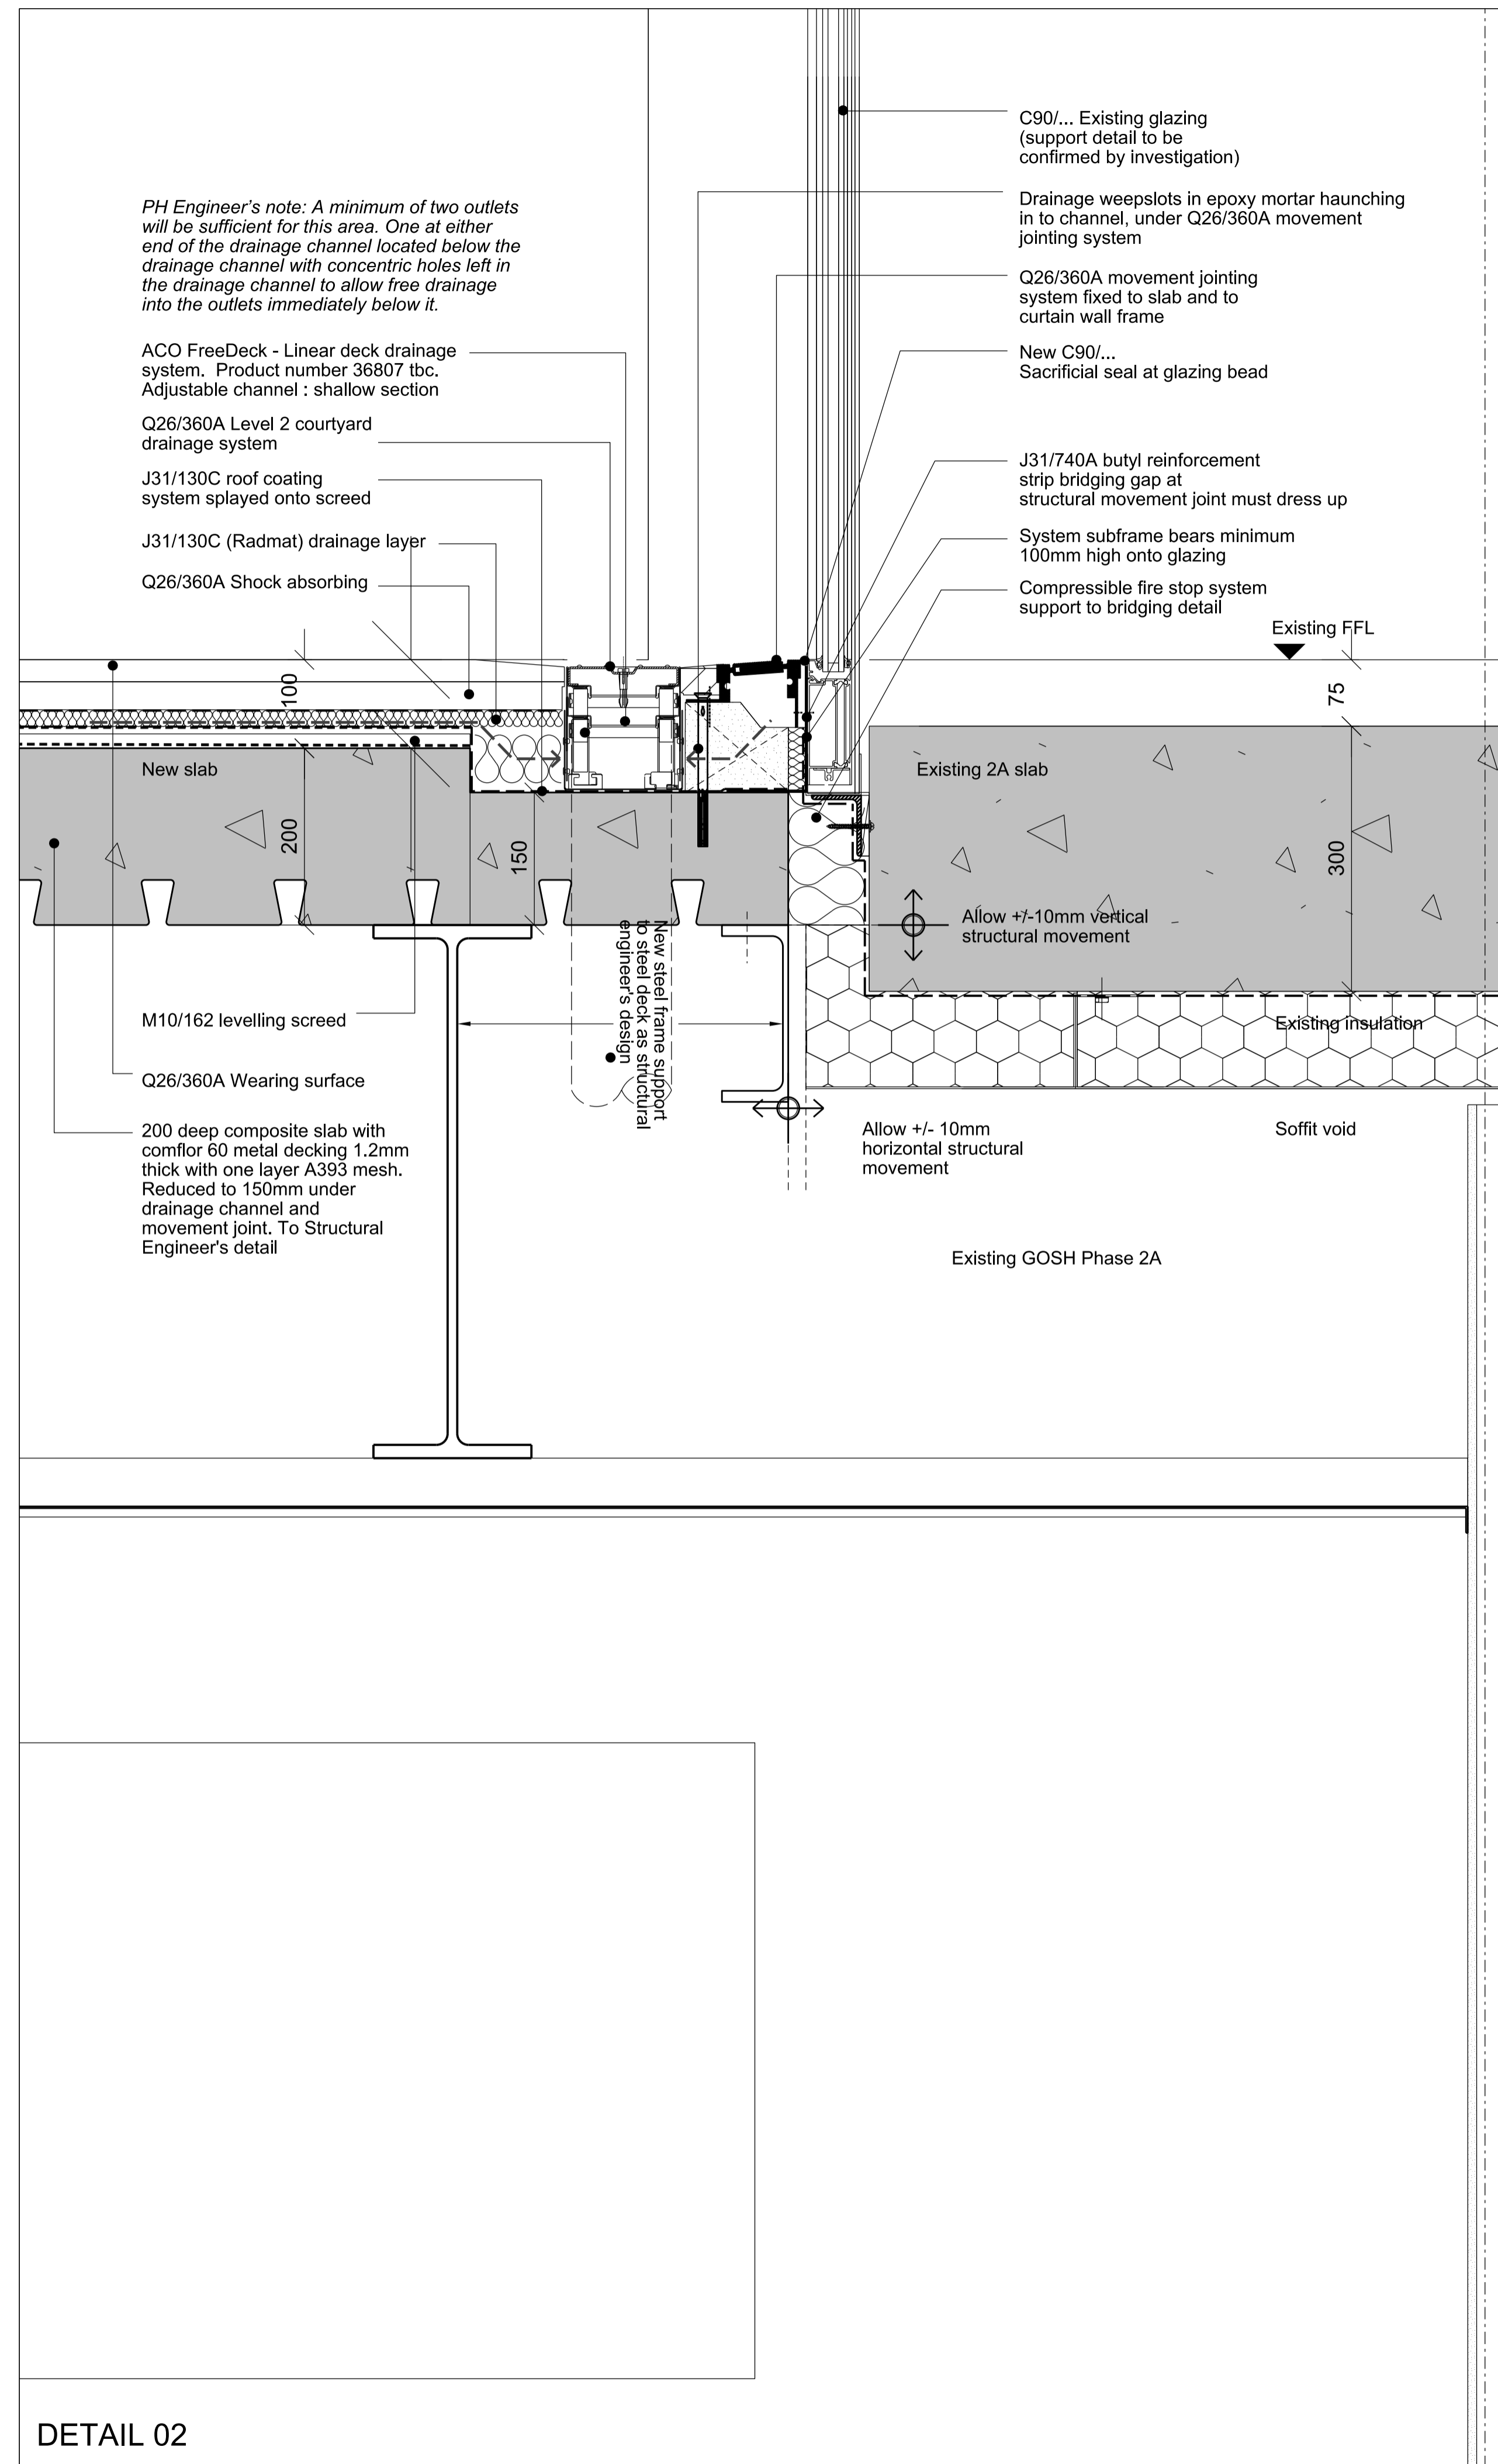

DETAIL 02

North

- All dimensions to be checked on site
- Do not scale off this drawing
- All dimensions are shown in mm unless otherwise stated
- Refer to drawing issue sheet for purpose of issue
- If in doubt ask
- © Lewelyn Davies Weeks Ltd.

Notes

C4	Issued under DCR A-131 for approval Discharge of Condition 5	30.11.15	NR
C4	Issued for construction	27.10.14	AC
C4	Green roof drainage layer amended; tiles amended	12.09.14	AMA
C3	Amended in accordance with DTW actions	18.08.14	AMA
C2	Amended in accordance to RFI B40	09.06.14	MN
C1	Amended in accordance to RFI B40 Construction Issue	26.05.14	MN
T1	TENDER ISSUE	13.09.13	MU

No.	Description	Date	By
Revisions			

Structural Consultant: **WSP**
 Project Manager: **WSP**
 Cost Consultant: **WSP**
 Services Consultant: **WSP**
 Project Title: **WSP**

Client: **Great Ormond Street Hospital for Children NHS Trust**

Drawing Title: **LEVEL 2 COURTYARD CANOPY ABUTMENT DETAILS**

Drawing Number: **90_2B_08** Revision: **C4**

Scale @ A1: **1:5**
 Date: _____
 Architects: _____