




Existing Great Queen St Elevation  
Scale 1: 50 @ A0




Proposed Great Queen St Elevation  
Scale 1: 50 @ A0

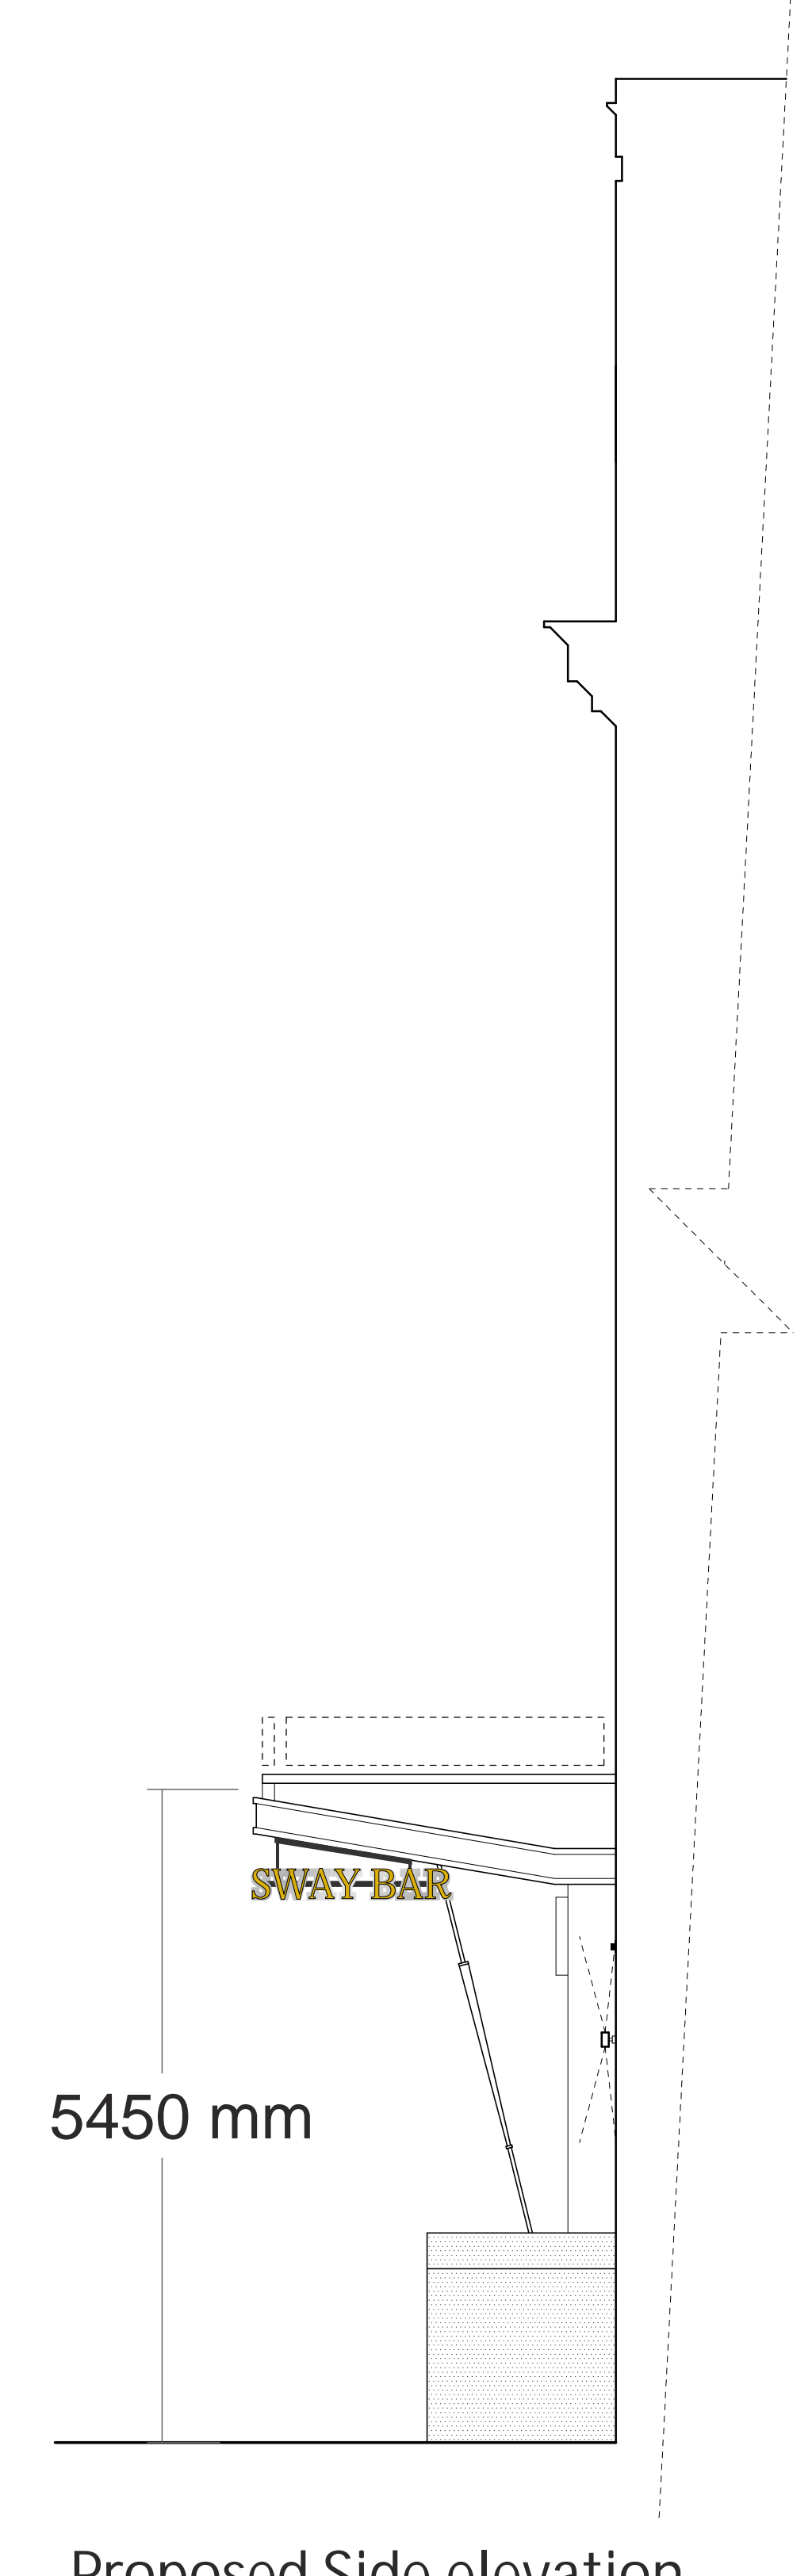

Proposed Side elevation  
Scale 1: 50 @ A0




Proposed Great Queen St Elevation  
Scale 1: 20 @ A0

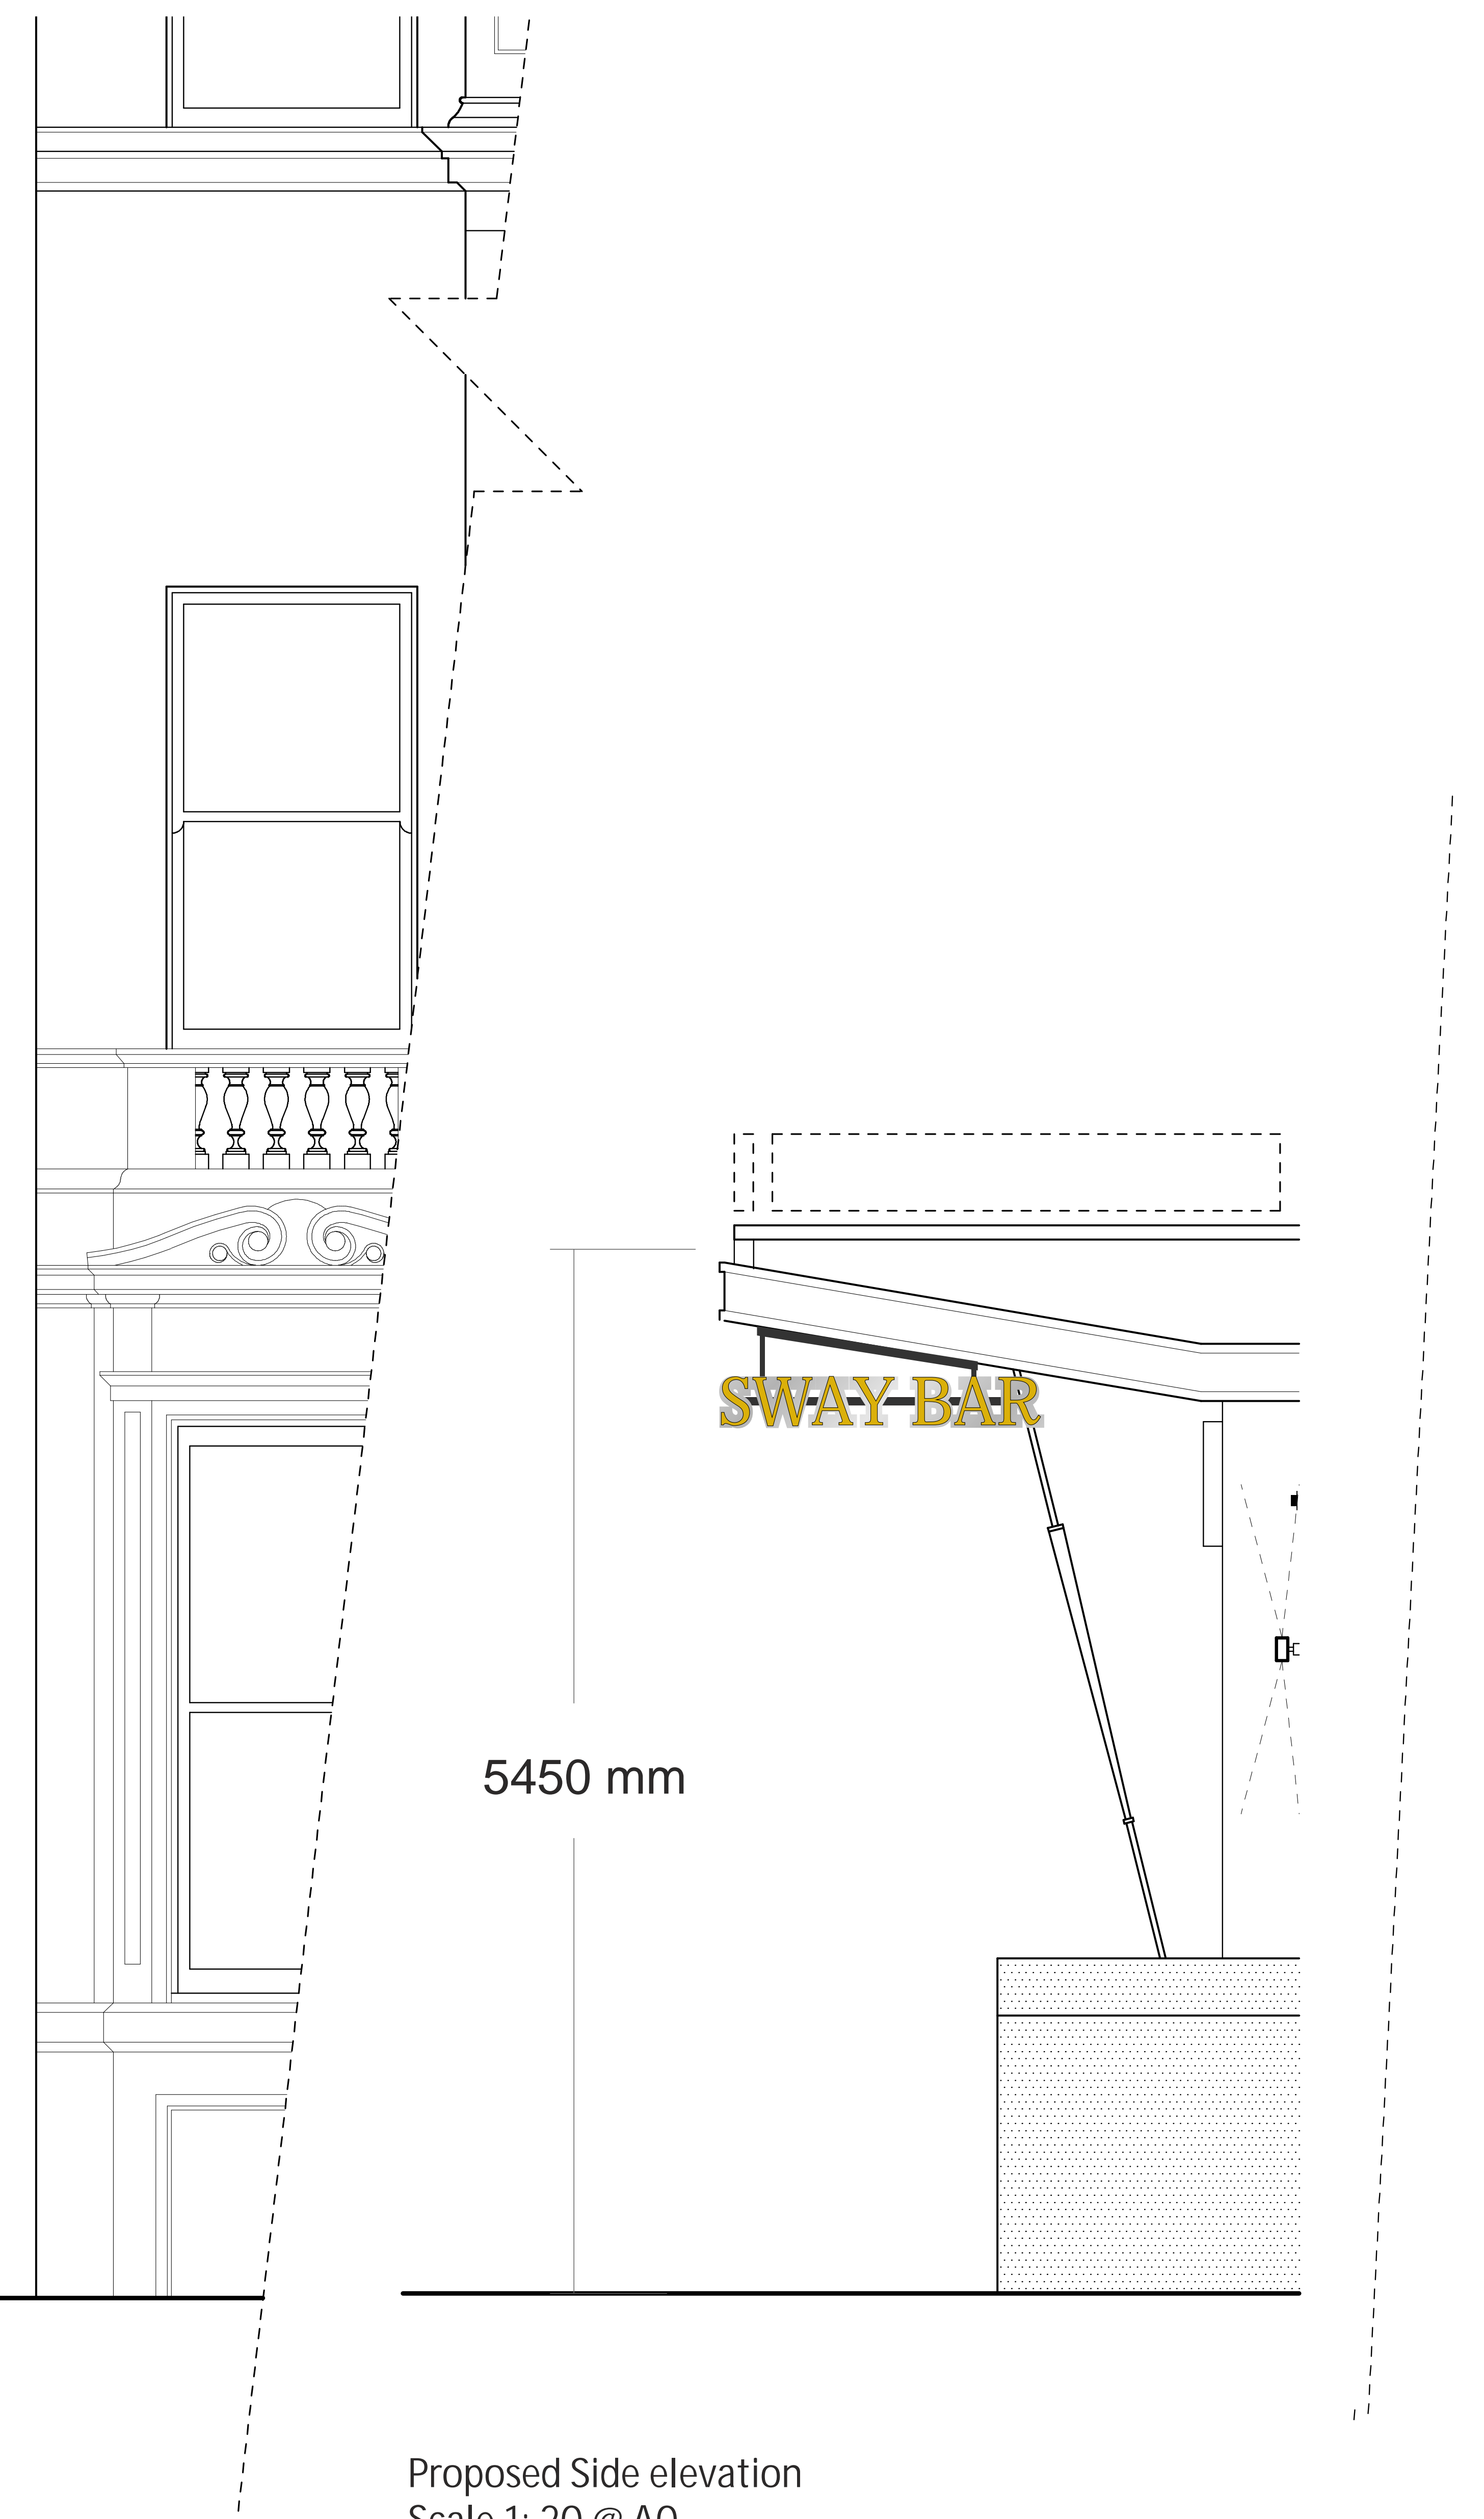


Proposed Side elevation  
Scale 1: 20 @ A0

**SWAY BAR**  
**EAT • DRINK • DANCE**


Advert 1 Option B  
 Centre Canopy Sign 1:5 @ A0

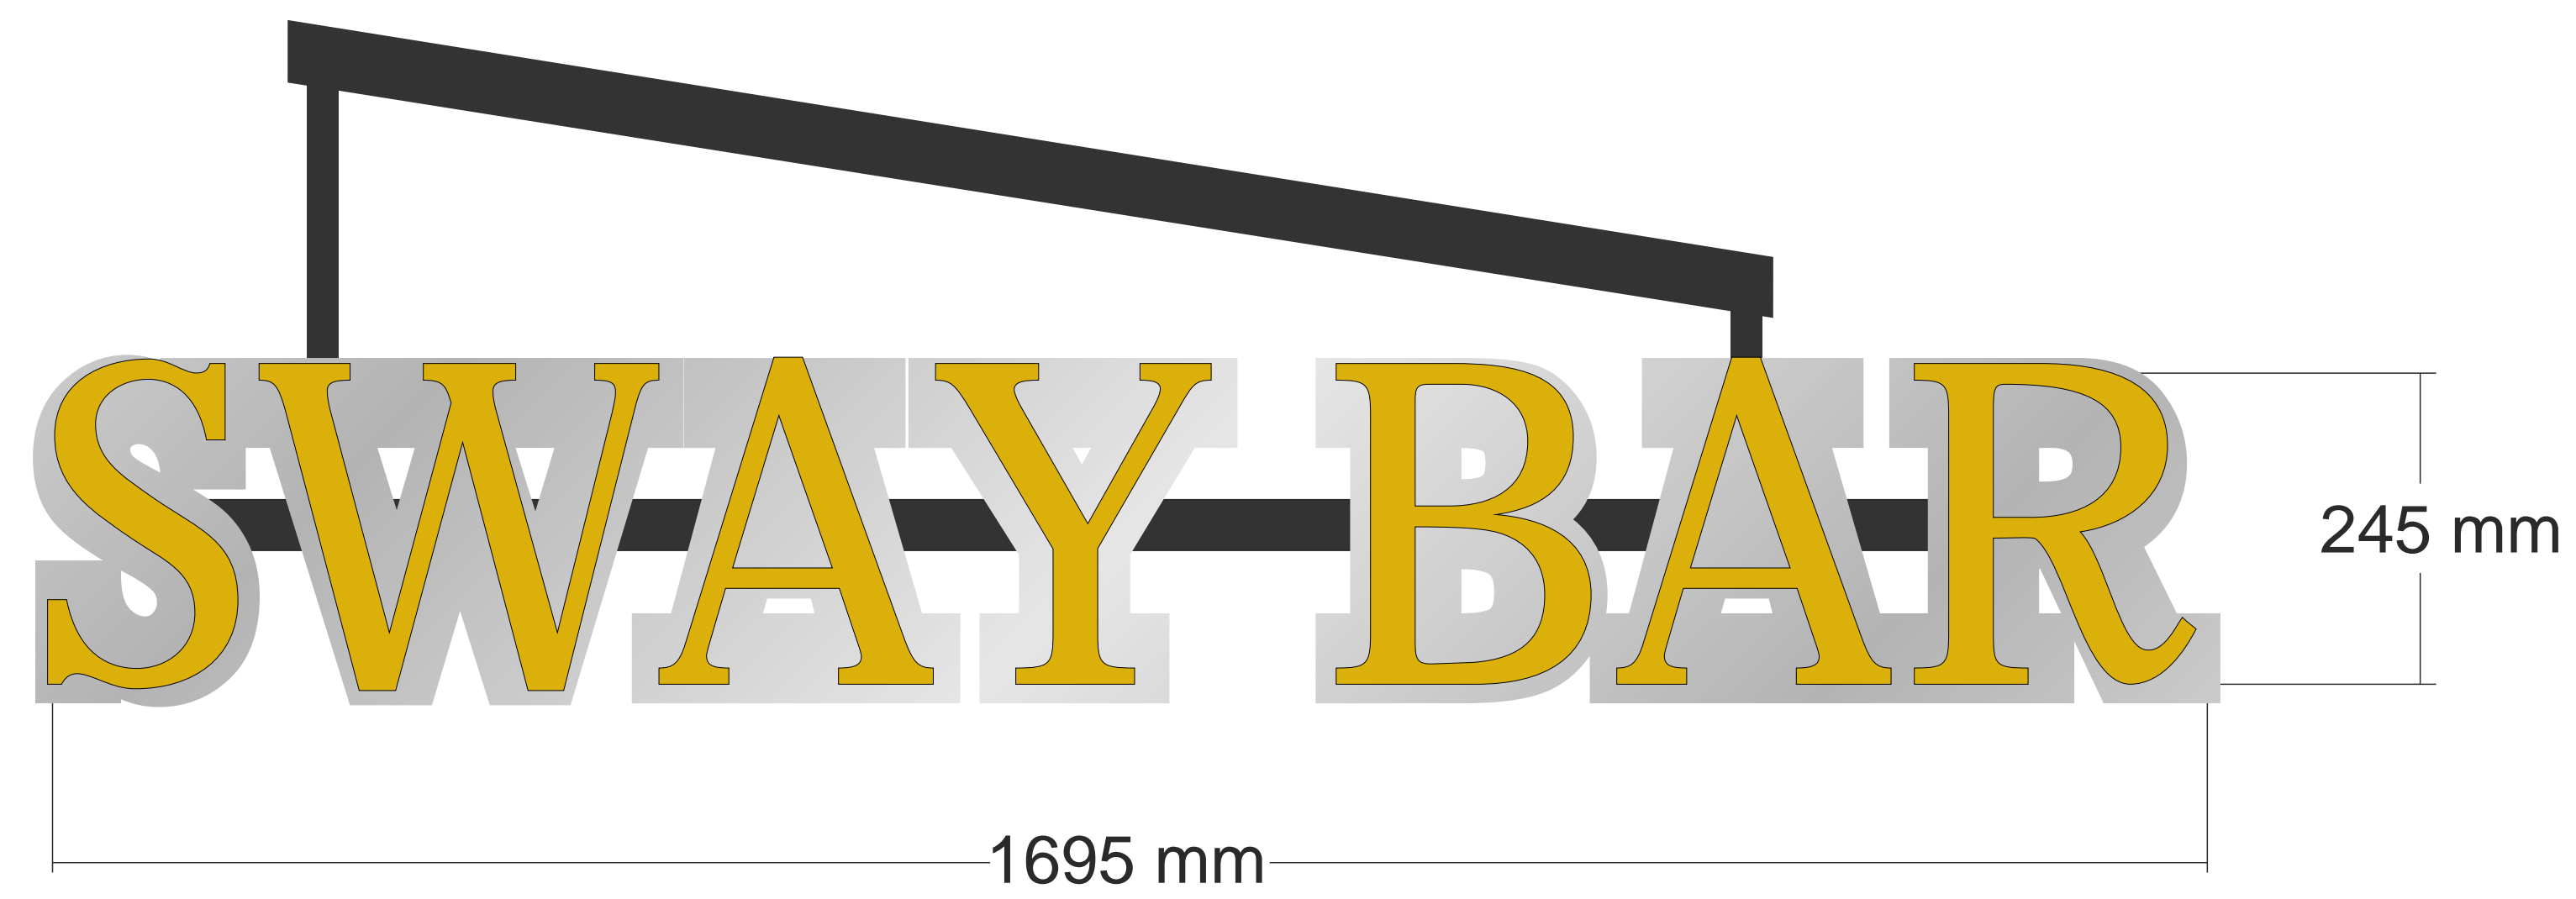


Advert 2  
 Left Hand Side Canopy Sign 1:5 @ A0

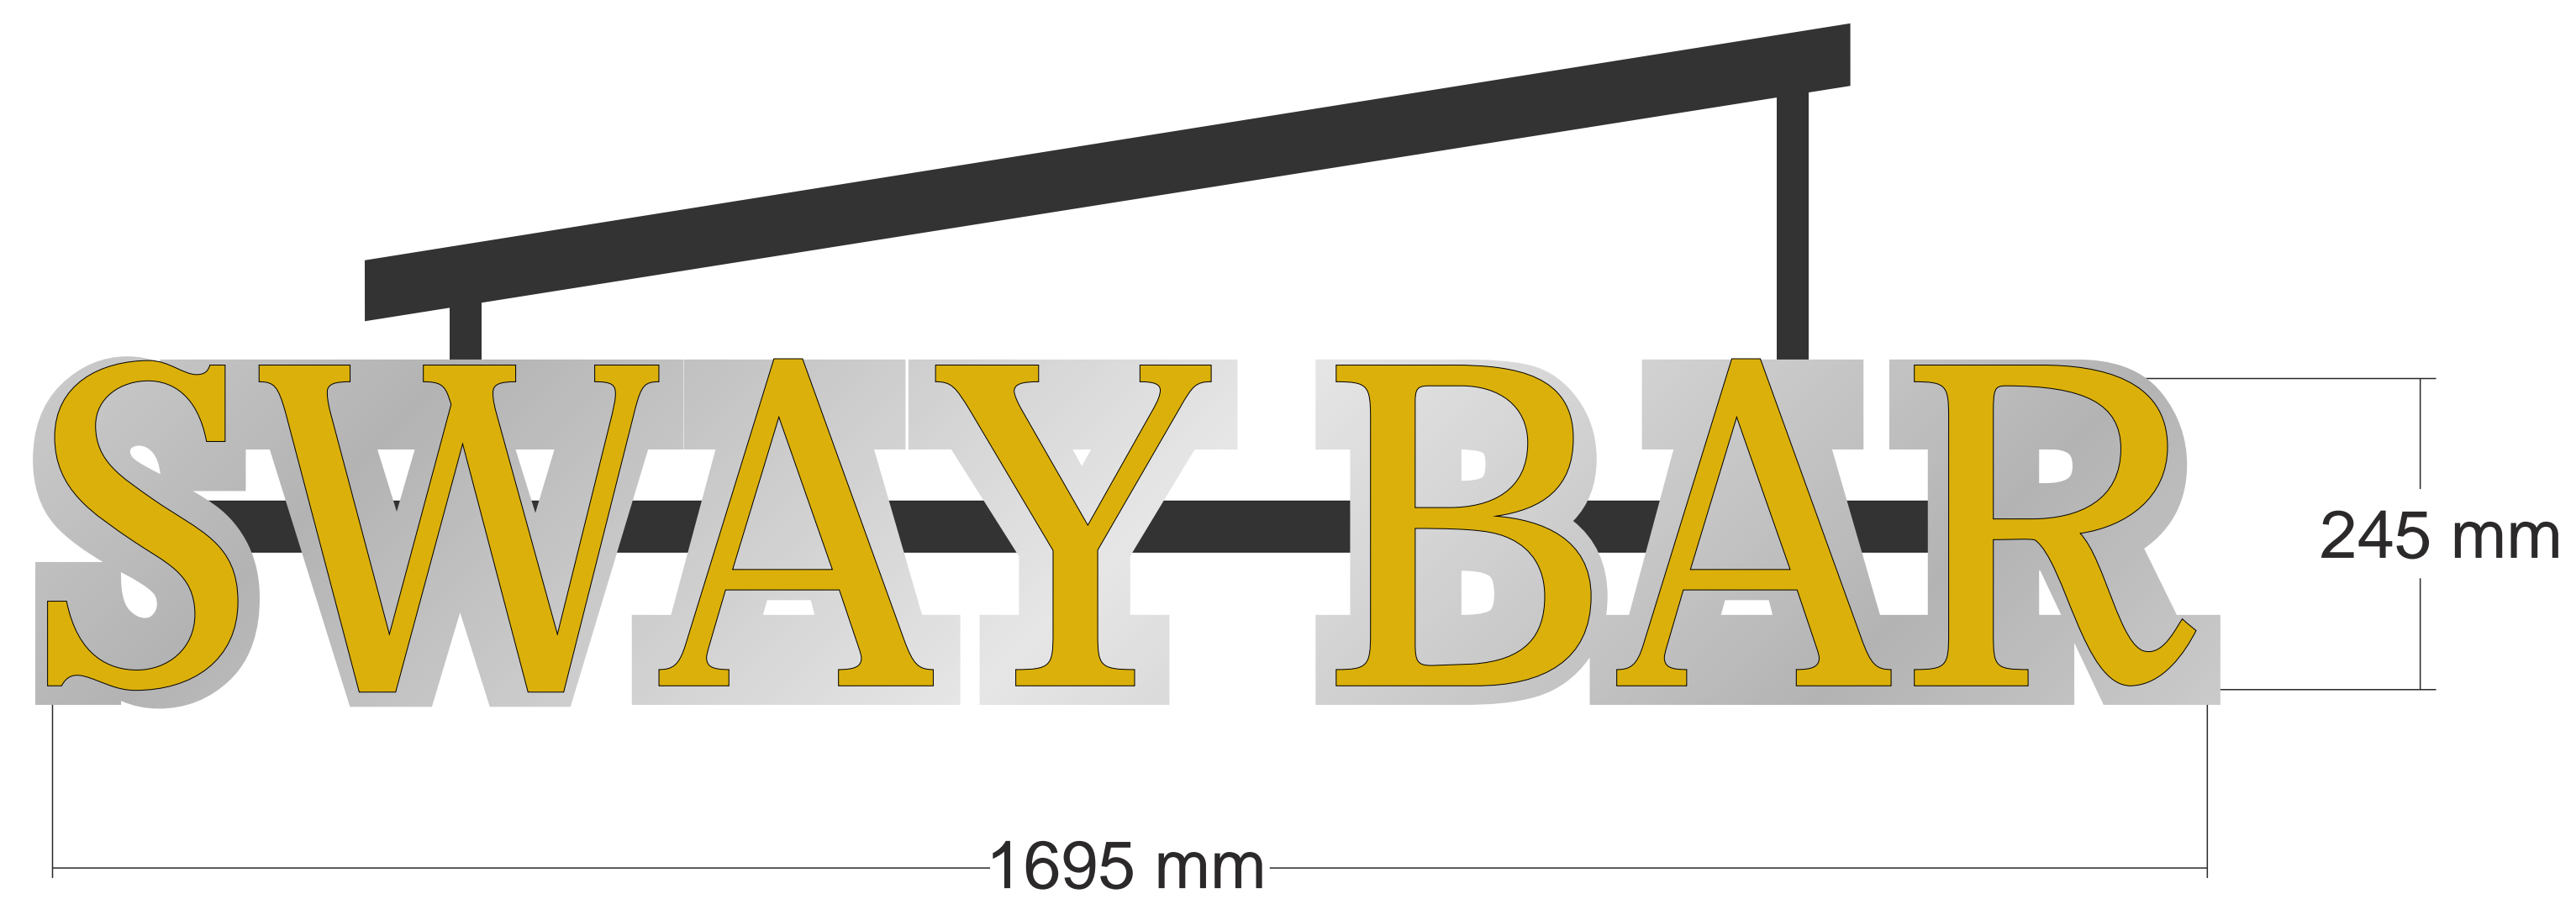

Advert 3  
 Right Hand Side Canopy Sign 1:5 @ A0

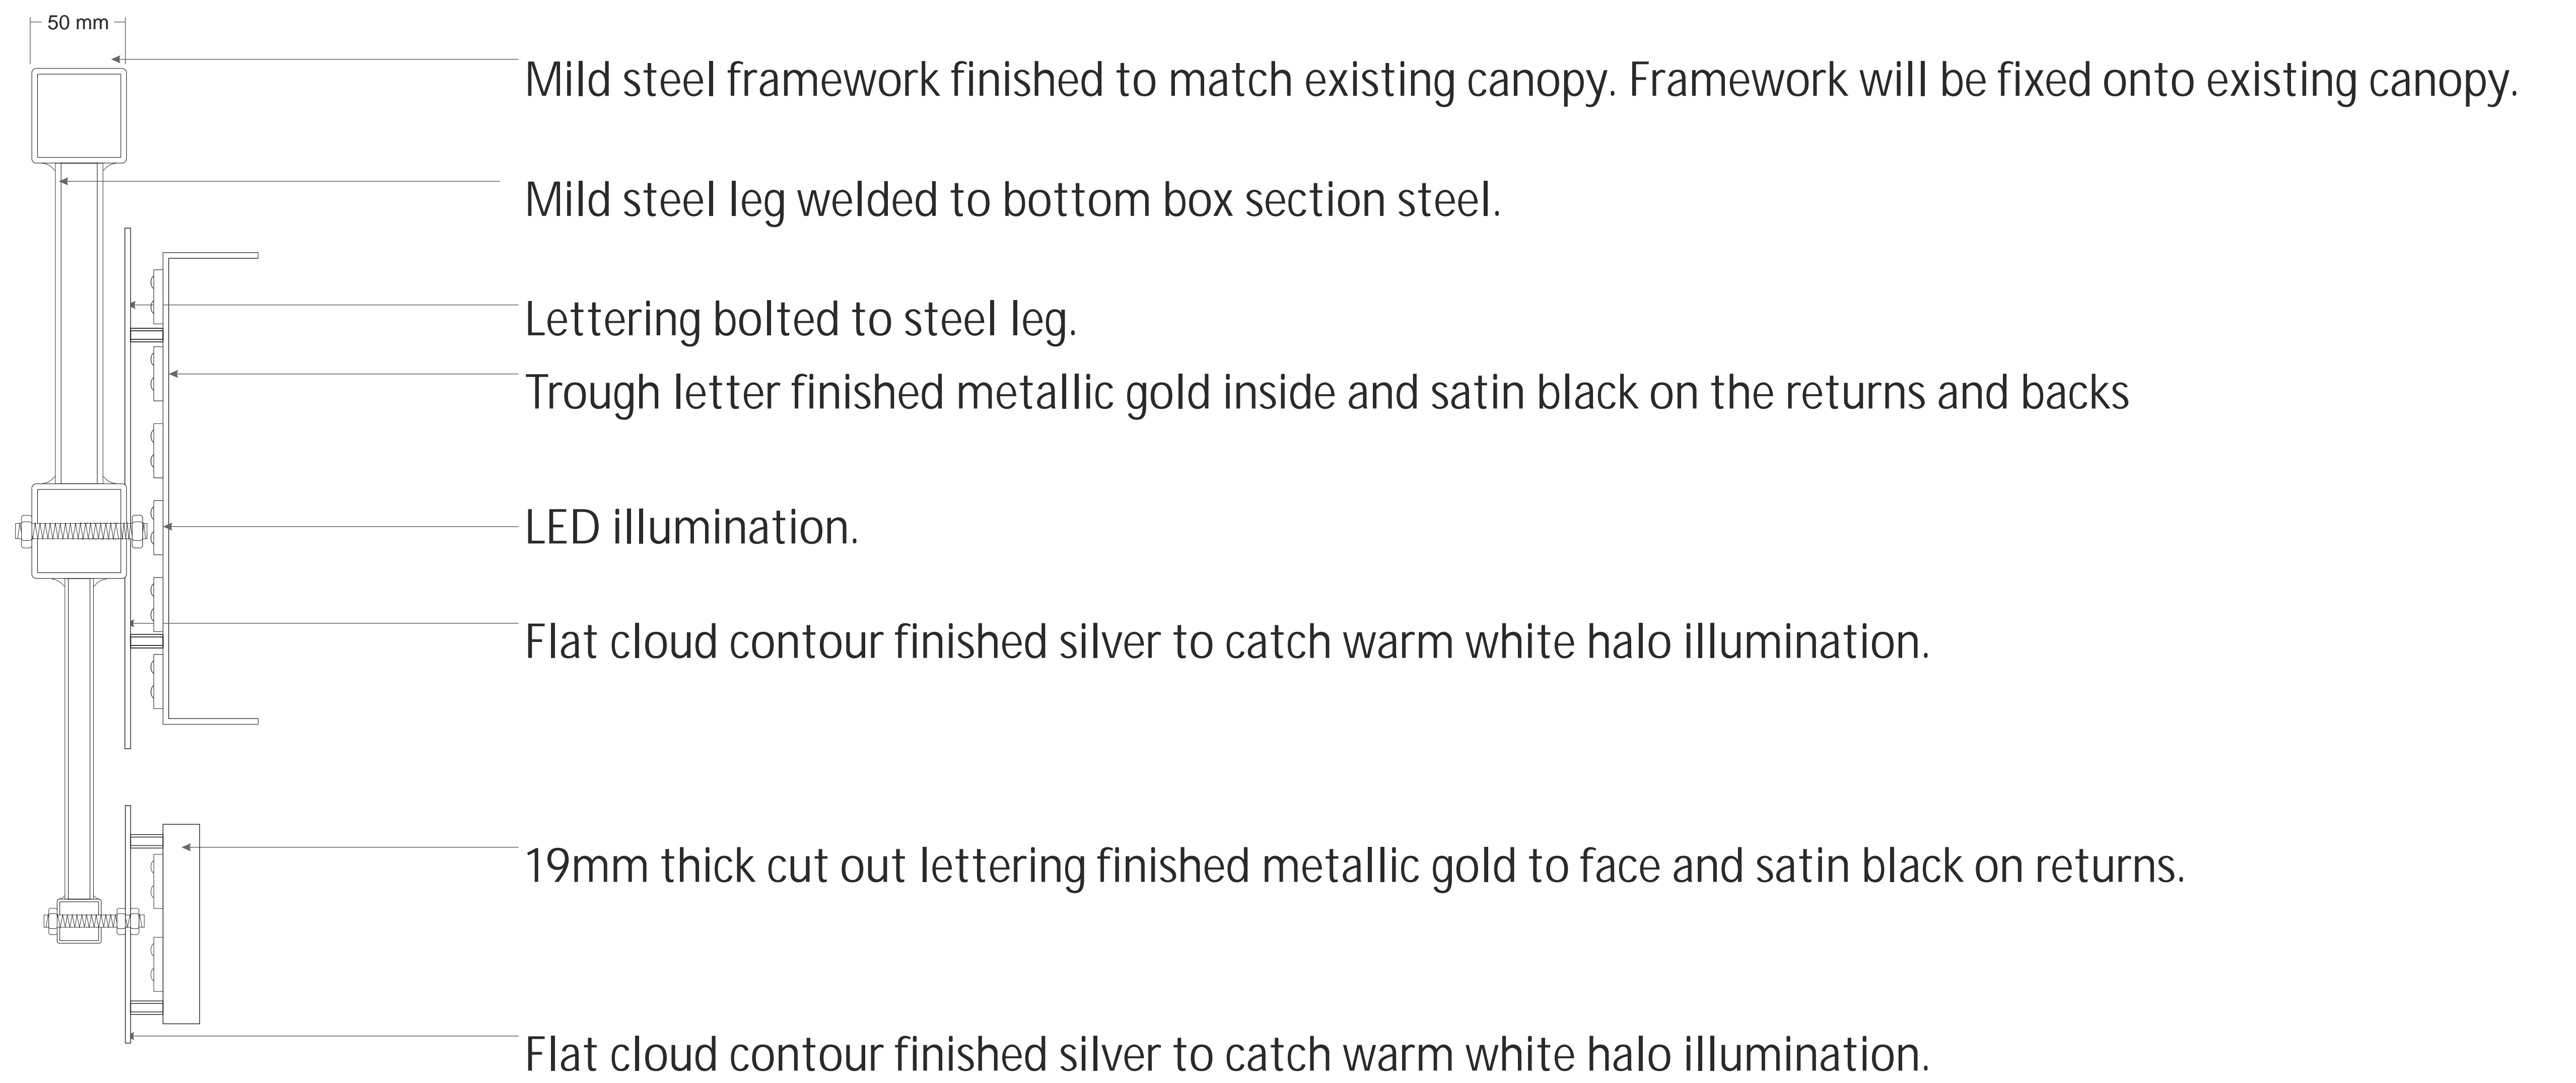

Section for front sign. 1:2 @ A0

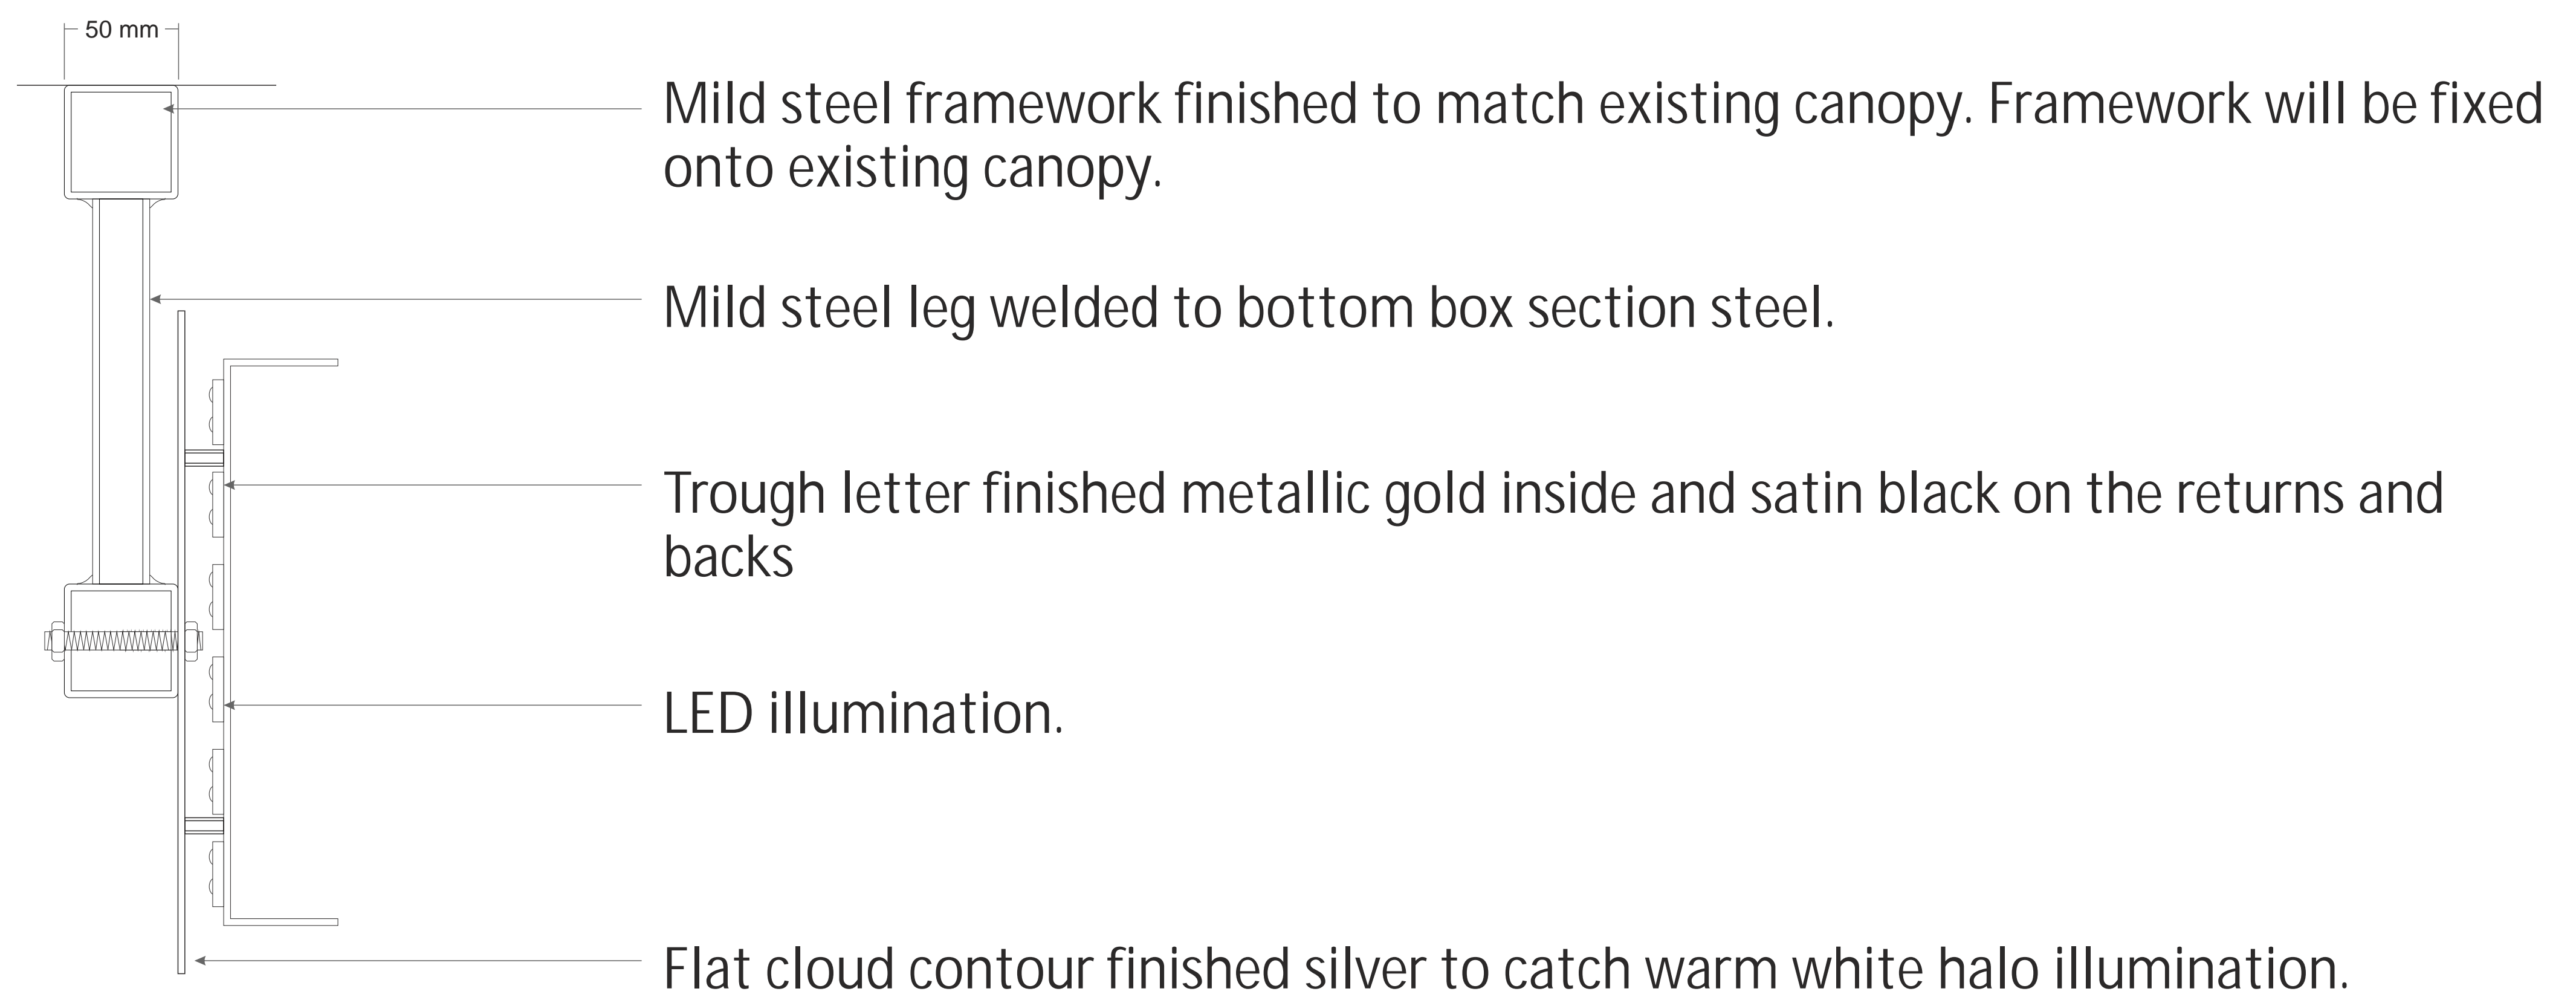

Section for side signs. 1:2 @ A0