

- NOTES:**
- DO NOT SCALE.
 - ALL DIMENSIONS IN MM UNLESS OTHERWISE NOTED.
 - THIS DRAWING TO BE READ IN CONJUNCTION WITH: ISL148 01 - 09
 - PROPOSALS SHOWN BOXED.

Existing left motor room
Existing roof access door
Existing skylight
Existing 1150mm high handrail
Proposed MBNL 2No 600mmØ Transmission dish mounted to 114.3Øx6.3mm CHS pole

Proposed MBNL 4No antennas on support poles fixed to freestanding frame with 4No. Bespoke offset bracket refer to Drg 05. for details


C/L of Antennas
▼ 24.76m AGL
Roof Level
▼ 22.5m AGL
C/L of Transmission Dishes
▼ 25.380m AGL
▲ C/L of Transmission Dishes
24.448m AGL

Proposed MBNL 2No 600mmØ Transmission dishes mounted to 114.3Øx6.3mm CHS pole

Proposed MBNL 2No antennas on support poles fixed to freestanding frame with 2No. Bespoke offset bracket refer to Drg 05. for details

C/L of Transmission Dishes
▼ 25.170m AGL
C/L of Antennas
▼ 24.440m AGL
C/L of Transmission Dishes
▼ 24.260m AGL
Roof Level
▼ 25.1m ARL

SITE ELEVATION
SCALE 1:150

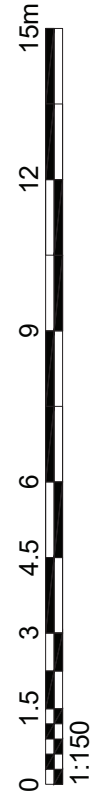

waldon

WALDON TELECOM
PHOENIX HOUSE
PYRFORD ROAD
WEST BYFLEET
SURREY
KT14 6RA

TEL : 01932 411011
FAX : 01932 411012

SITE No.	50014	SITE NAME	44 HATTON GARDEN	DRAWING No.	EC1N 8ER	PURPOSE OF ISSUE	PLANNING	ISSUE	A2
MAN No.	ISL148	TITLE	SITE ELEVATION						
ADDRESS	44 HATTON GARDEN KINETIC HOUSE LONDON								
ISS. JOB No.	JP	CHECKED DATE	JLBL 08/03/2016	APPROVED DATE	CO 08/03/2016	SCALE	As Shown	DATE	08/03/2016
DRAWN DATE	JP 08/03/2016	DESCRIPTION							
ISS. JOB No.	50014	REVISION	DATE	DATE	DATE	DATE	DATE	DATE	DATE
A2	50014	BEARINGS REVISED TO LATEST NOMINATION	NN	21.03.16	JLBL	21.03.16			
A	50014	Preliminary issue for comment	JP	08/03/2016	JLBL	08/03/2016			