
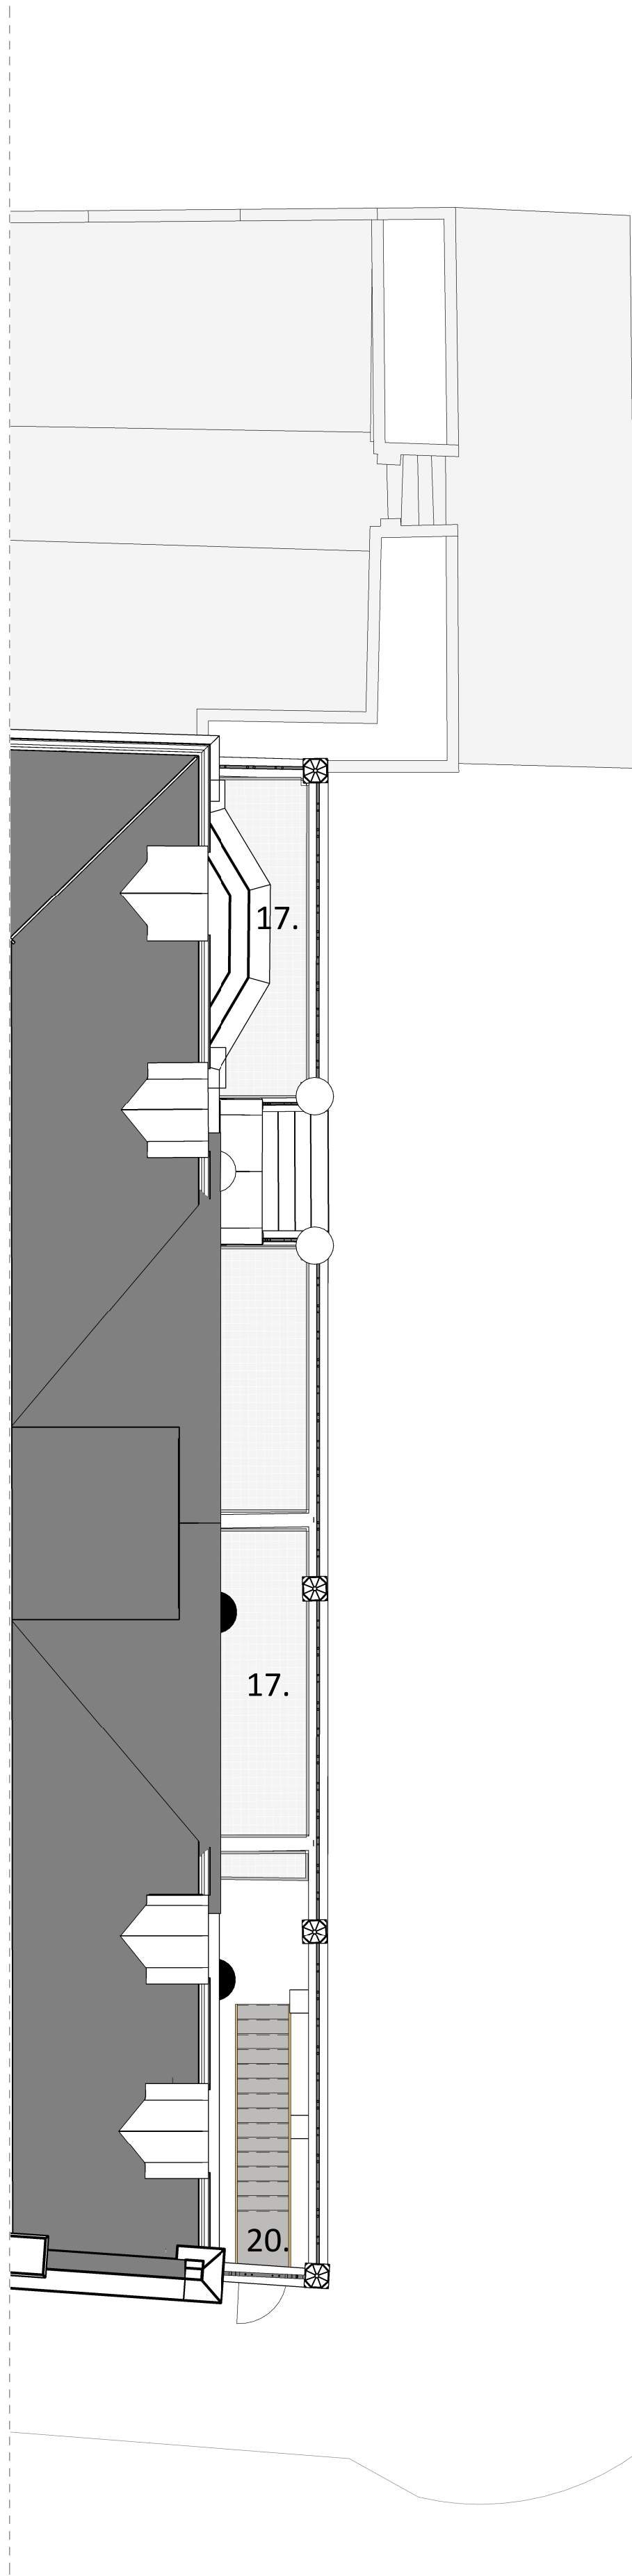


NOTE
DO NOT SCALE FROM THIS DRAWING. FIGURED DIMENSIONS ONLY ARE TO
BE TAKEN FROM THIS DRAWING. ALL DIMENSIONS ARE IN MILLIMETRES
UNLESS OTHERWISE STATED.
CONTRACTOR TO CHECK AND CONFIRM ALL DIMENSIONS AND SETTING
OUT ON SITE. REPORT ANY ERRORS OR OMISSIONS TO WGI.
EXISTING INFORMATION BASED ON SURVEY MODEL RECEIVED
2015-10-20 (MODEL REF "32624RM-01-WIP", "32624RM-02-WIP",
"32624RM-03-WIP", "32624RM-04-WIP") SURVEY MODEL IS PARTIALLY
INCOMPLETE AND REQUIRES UPDATE FROM SURVEYOR. PROPERTY
LINE SHOWN IS TO BE CONFIRMED
CURRENT MODEL FILE NAME -114031-WGI-00-ZZ-M3-A-0001
CURRENT MODEL REVISION - 1

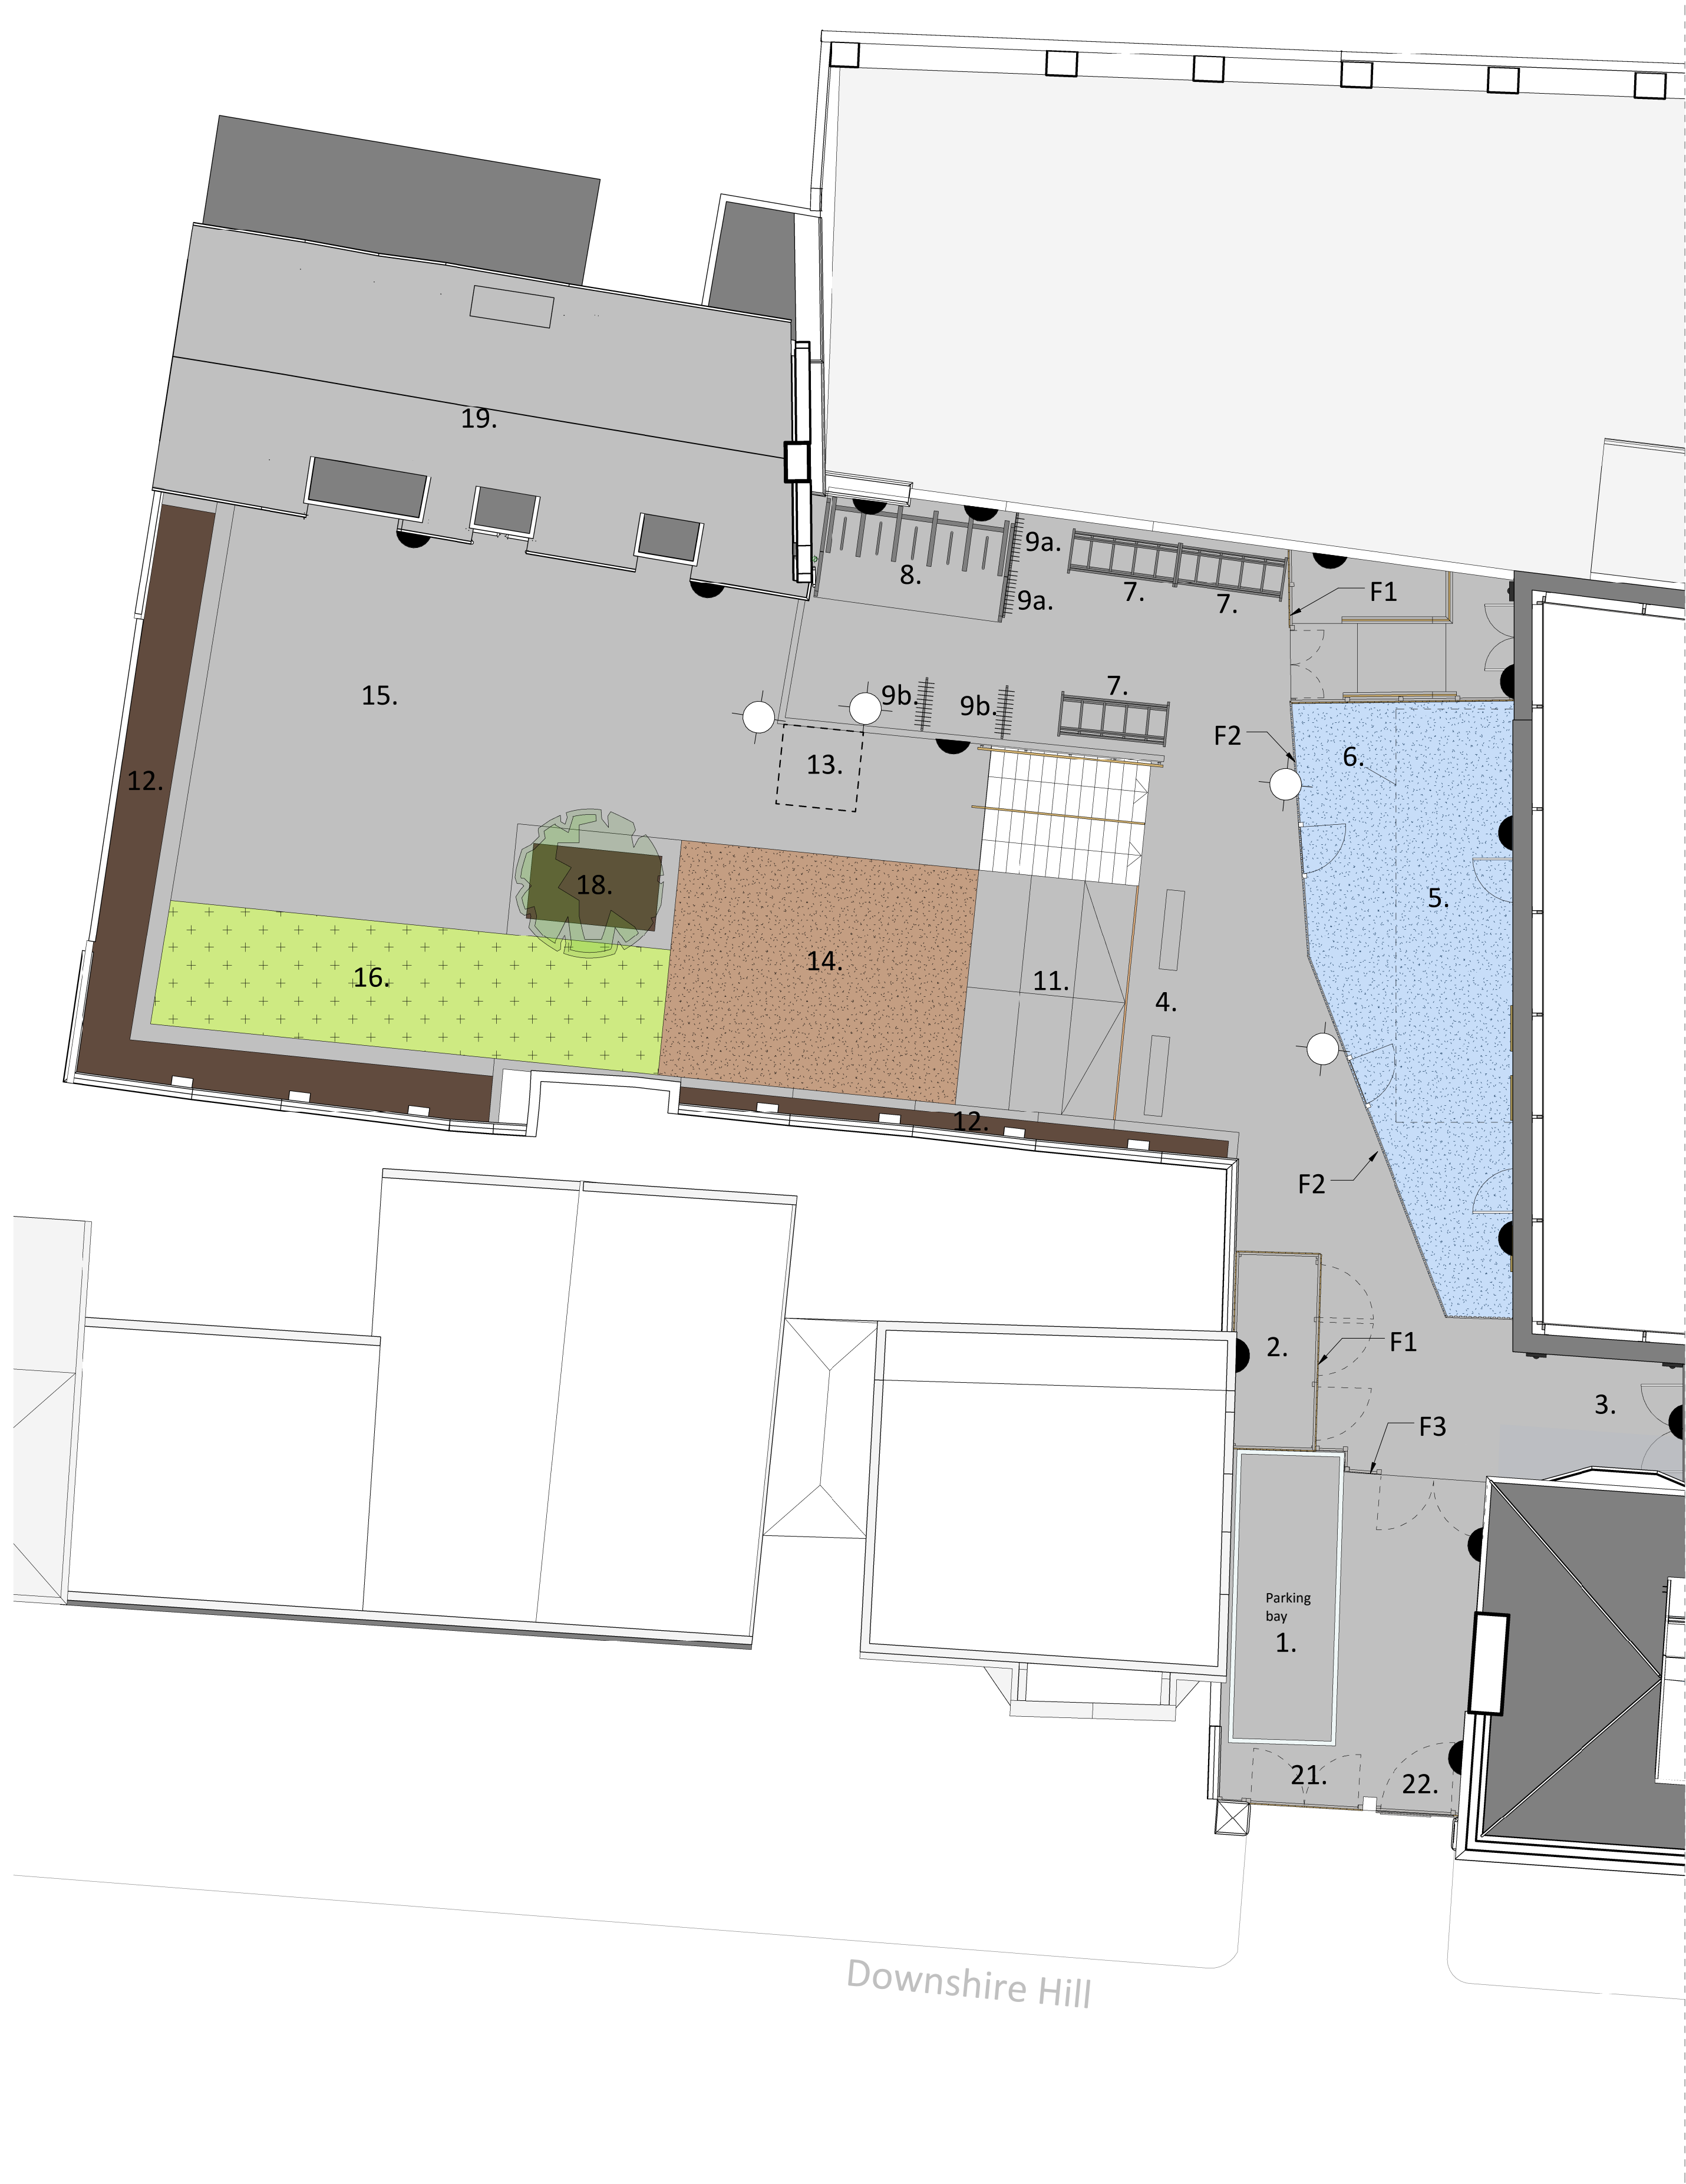

Fencing Legend

- F1 - Lapped Timber Fence
F2 - Picket Fence
F3 - Welded Mesh Fence

Lighting Legend

- Reuse existing lights (Police lamps)
Flush Ground Recessed lights
Wall light under stairs
Wall mounted light fixed above head height

NB. Flush surface lighting would be preferable to bollards
due to restricted space on constricted site.
The surface lighting would be more robust.



Landscape Legend

1. Parking bay
2. Bin Storage
3. Main school entrance
4. Bench seating
5. External Reception play
6. Location of future canopy
(not funded in this application)
7. Junior cycle rack (8 units)
8. Double level cycle rack
(10 adult units/10 Junior units)
9.a. Junior scooter rack (10 units)
9.b. Junior scooter rack (20 units)
10. Stairs down to lower area
11. Amphitheatre seating area
12. Planting (native species)
13. Future platform lift location
(circa 1800x1800)
14. Resin bonded gravel surface
15. Lower external learning area
16. Artificial grass area
17. Mesh covered area
18. New oak tree
19. Proposed old stable block for storage
20. New external staircase to Downshire
Hill. Strictly for escape purposes only
21. New vehicular gates to serve parking
bay (may be used by pedestrians if there is
no vehicle on site)
22. New pedestrian gate

Rosslyn Hill

Downshire Hill

Proposed Landscape Plan
1 : 100

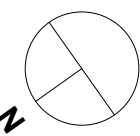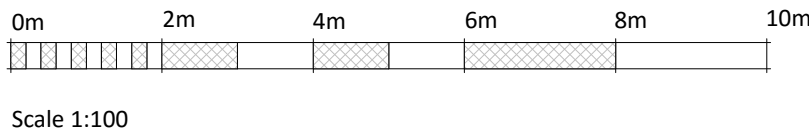

2016-03-22	ER	Issued For Planning
Rev	Date	By
PROJECT NUMBER		
114031		
PROJECT		
Abacus Belsize Primary School		
26a Rosslyn Hill, London NW3		
DRAWING NAME		
Proposed Landscape Plan		
DRAWING NUMBER		
114031 - P107		
DATE		
22.03.2016		
SCALE		
1 : 100		
DRAWING SIZE		
A1		
DRAWN BY		
AR		
CHECK		
RM		
REVISION		
-		



Watkins Gray International LLP
Colechurch House
1 London Bridge Walk
London SE1 2XK
United Kingdom
t: +44 (0)20 7940 8400