



NOTE
 DO NOT SCALE FROM THIS DRAWING. FIGURED DIMENSIONS ONLY ARE TO BE TAKEN FROM THIS DRAWING. ALL DIMENSIONS ARE IN MILLIMETRES UNLESS OTHERWISE STATED.
 CONTRACTOR TO CHECK AND CONFIRM ALL DIMENSIONS AND SETTING OUT ON SITE. REPORT ANY ERRORS OR OMISSIONS TO WGL.
 EXISTING INFORMATION BASED ON SURVEY MODEL RECEIVED 2015-10-20 (MODEL REF "32624RM-01-WP", "32624RM-02-WP", "32624RM-03-WP", "32624RM-04-WP") SURVEY MODEL IS PARTIALLY INCOMPLETE AND REQUIRES UPDATE FROM SURVEYOR. PROPERTY LINE SHOWN IS TO BE CONFIRMED.
 CURRENT MODEL FILE NAME - 114031-WG-00-ZZ-M3-A-0001
 CURRENT MODEL REVISION - 1




Section A
 1 : 100

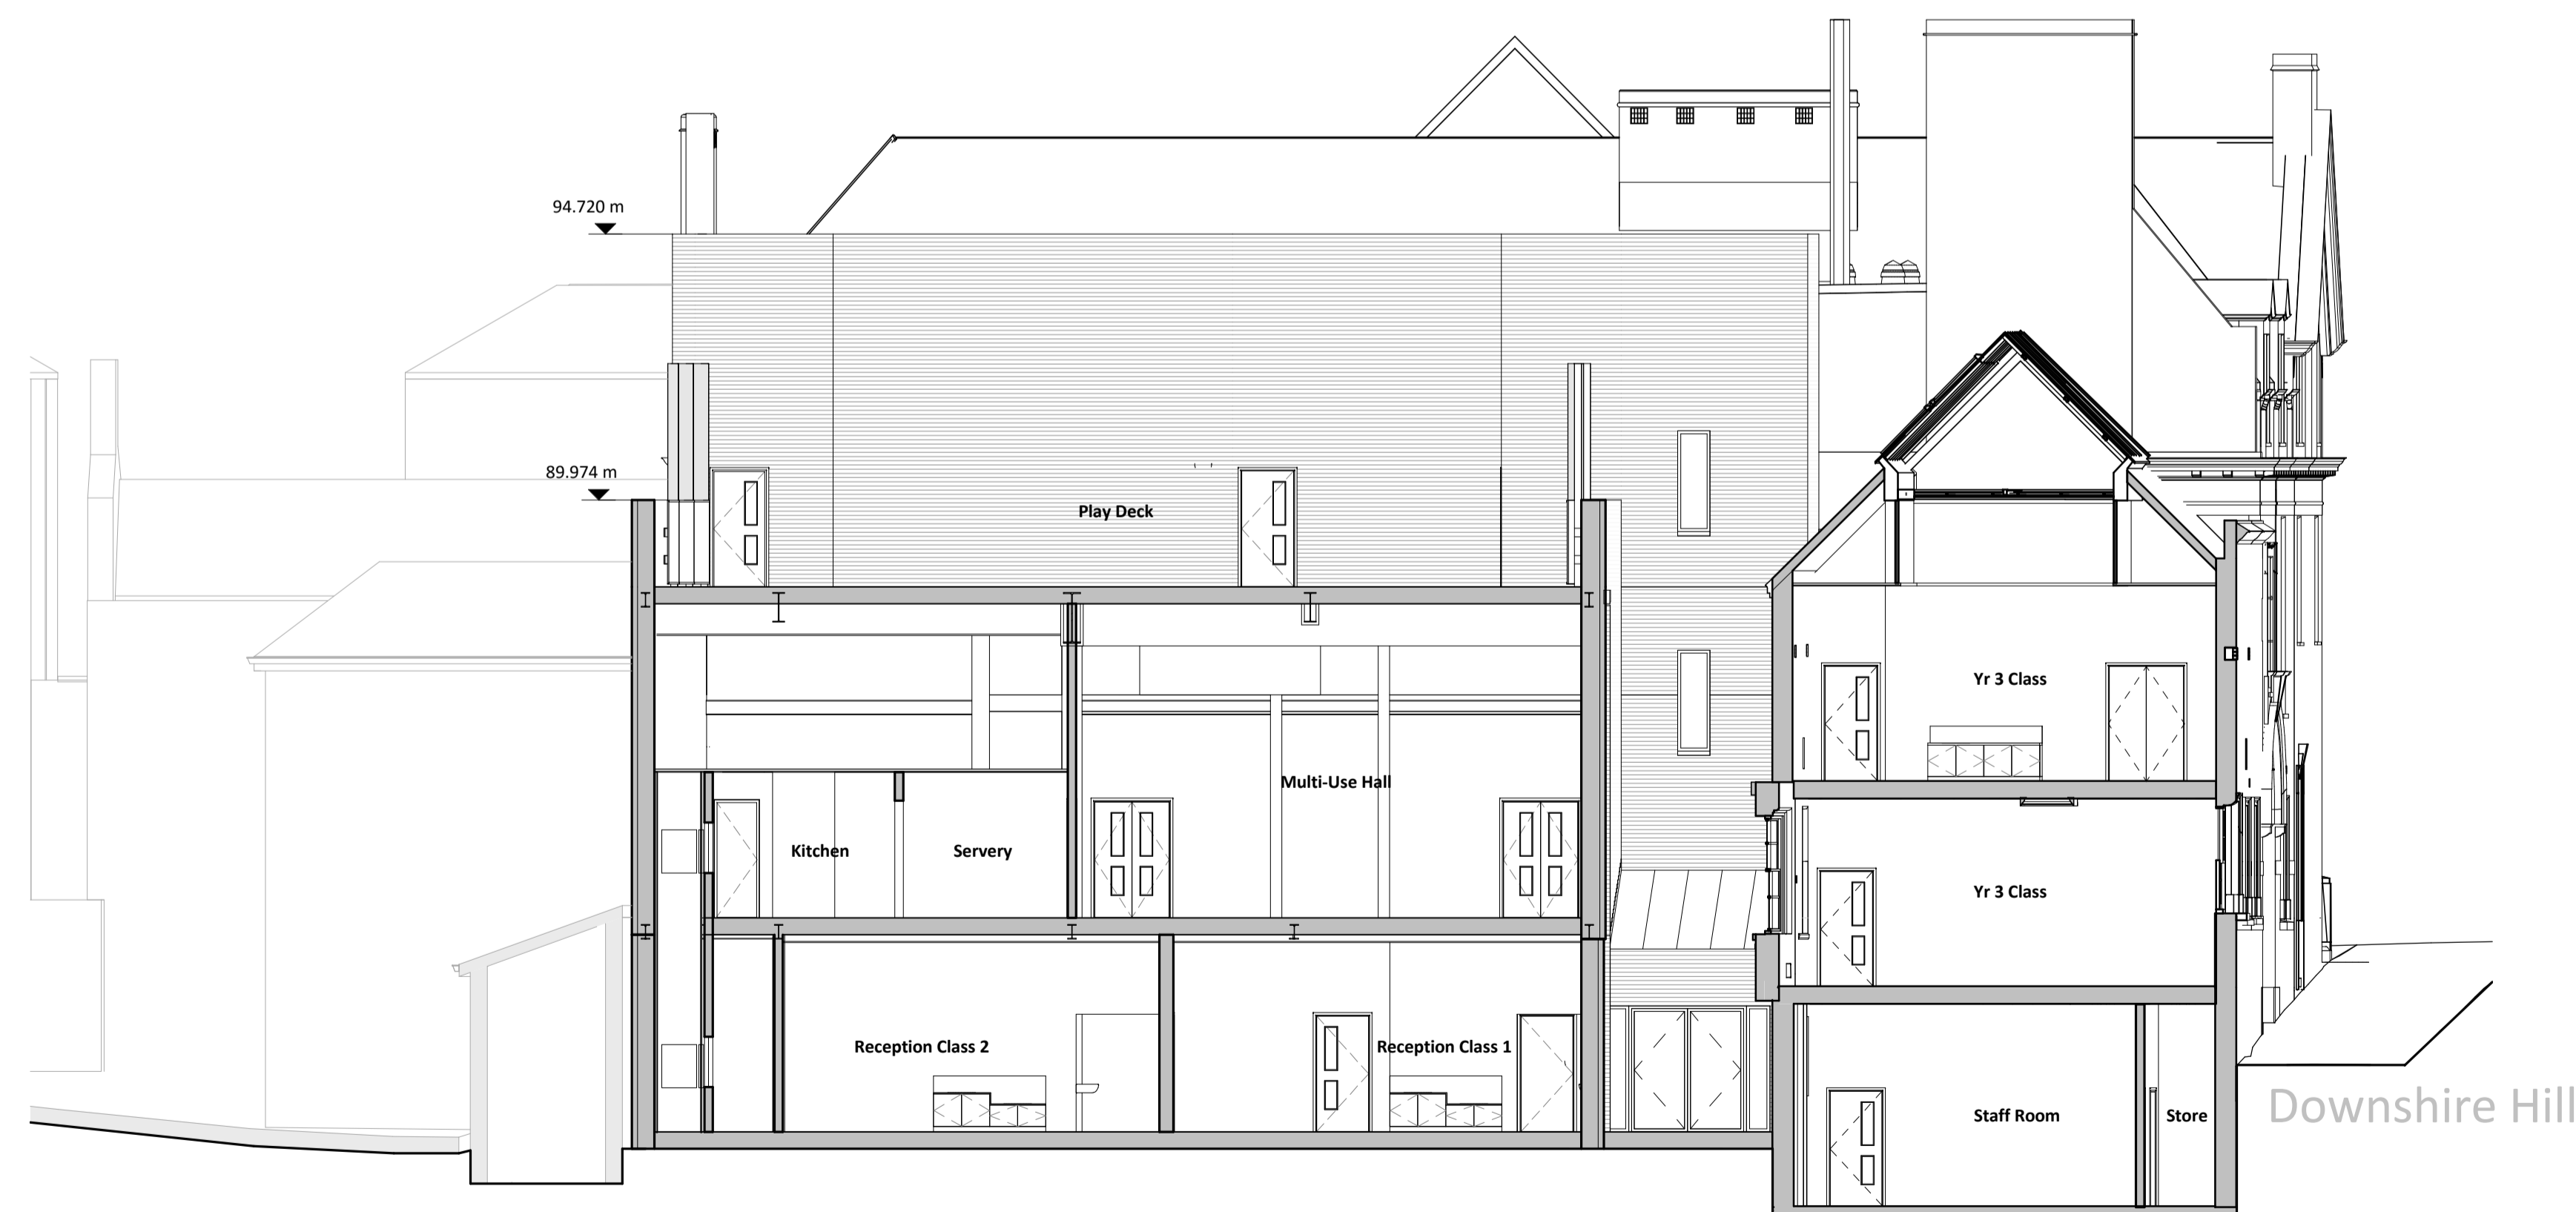


Proposed Section B
 1 : 100

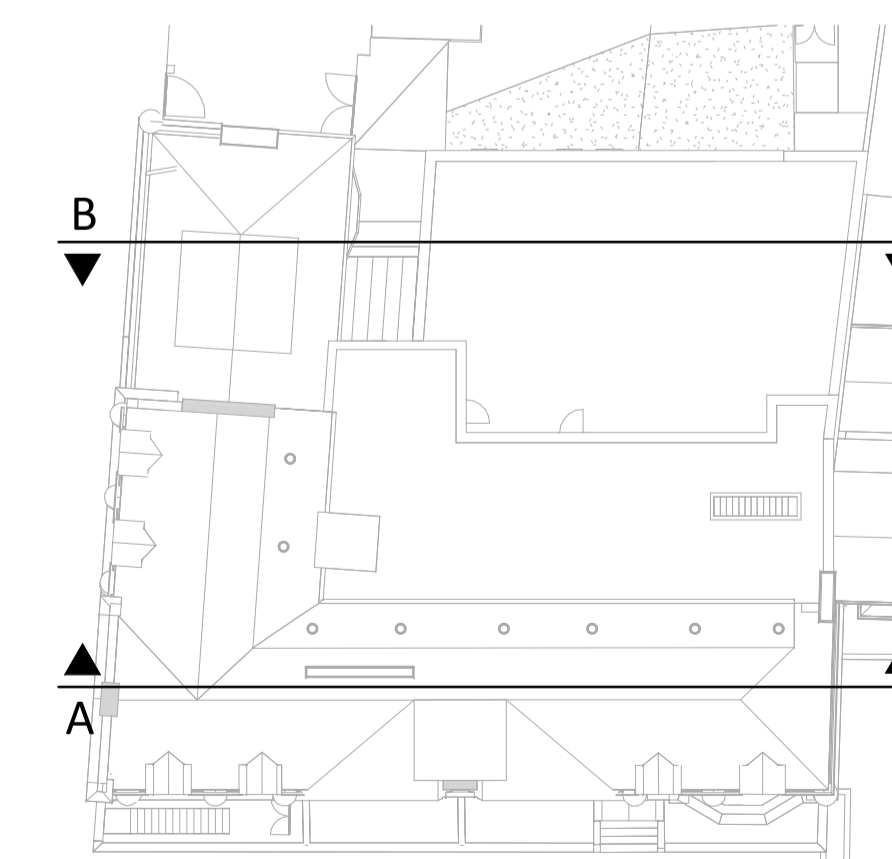

Key Plan

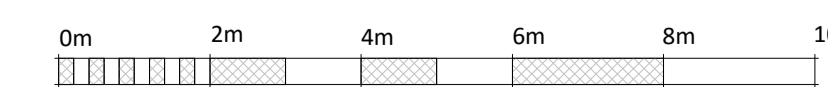

Scale 1:100

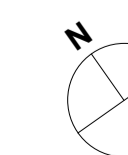

Rev	Date	By	Note
2016-03-22	ER	Issued For Planning	

Planning

PROJECT NUMBER
 114031

PROJECT
 Abacus Belsize Primary School
 26a Rosslyn Hill, London NW3

DRAWING NAME
 Proposed Sections A & B

DRAWING NUMBER
 114031 - PG00

DATE
 22.03.2016

SCALE
 As indicated

DRAWING SIZE
 A1

DRAWN BY
 AR

CHECK
 RM

REVISION
 -



Watkins Gray International LLP
 Colechurch House
 1 London Bridge Walk
 London SE1 2XK
 United Kingdom
 t: +44 (0)20 7940 8400