



A Elevation A
Scale: 1:50

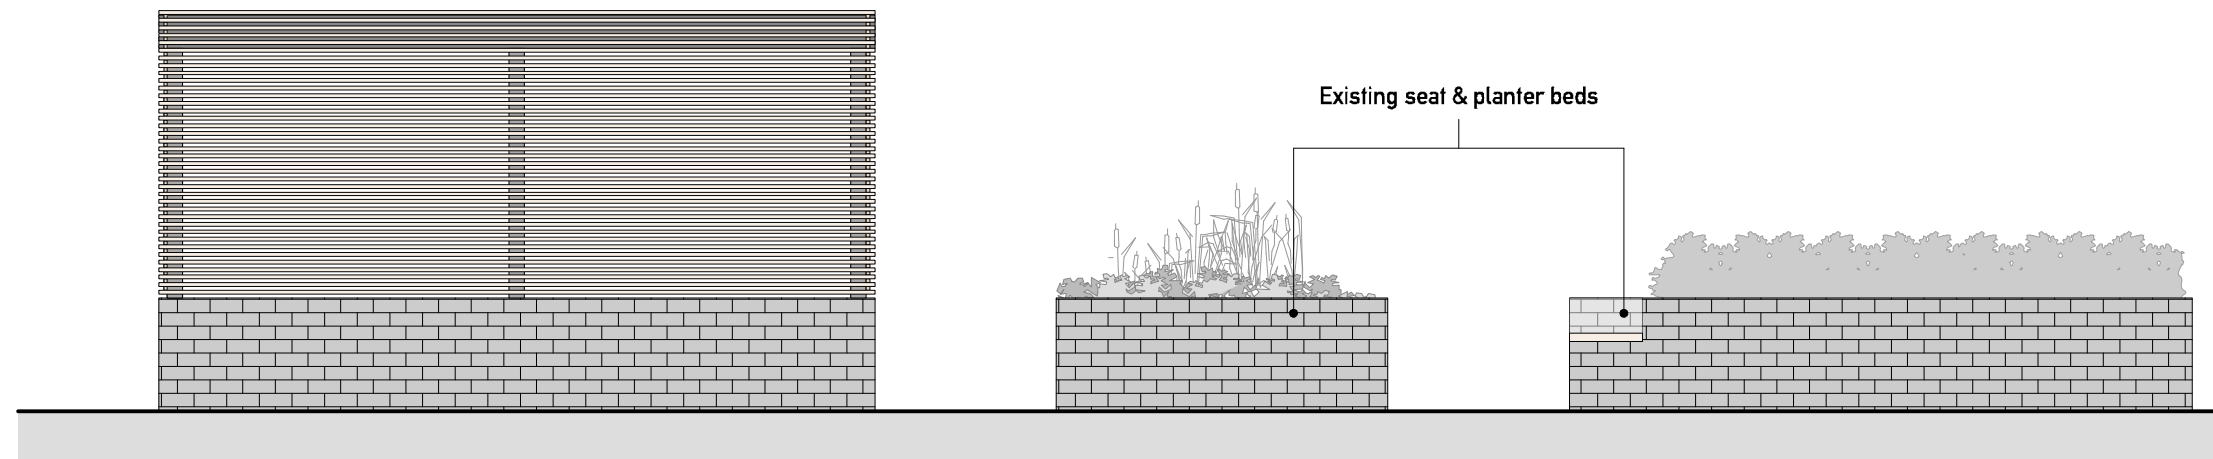


B Elevation B
Scale: 1:50




C Elevation C
Scale: 1:50

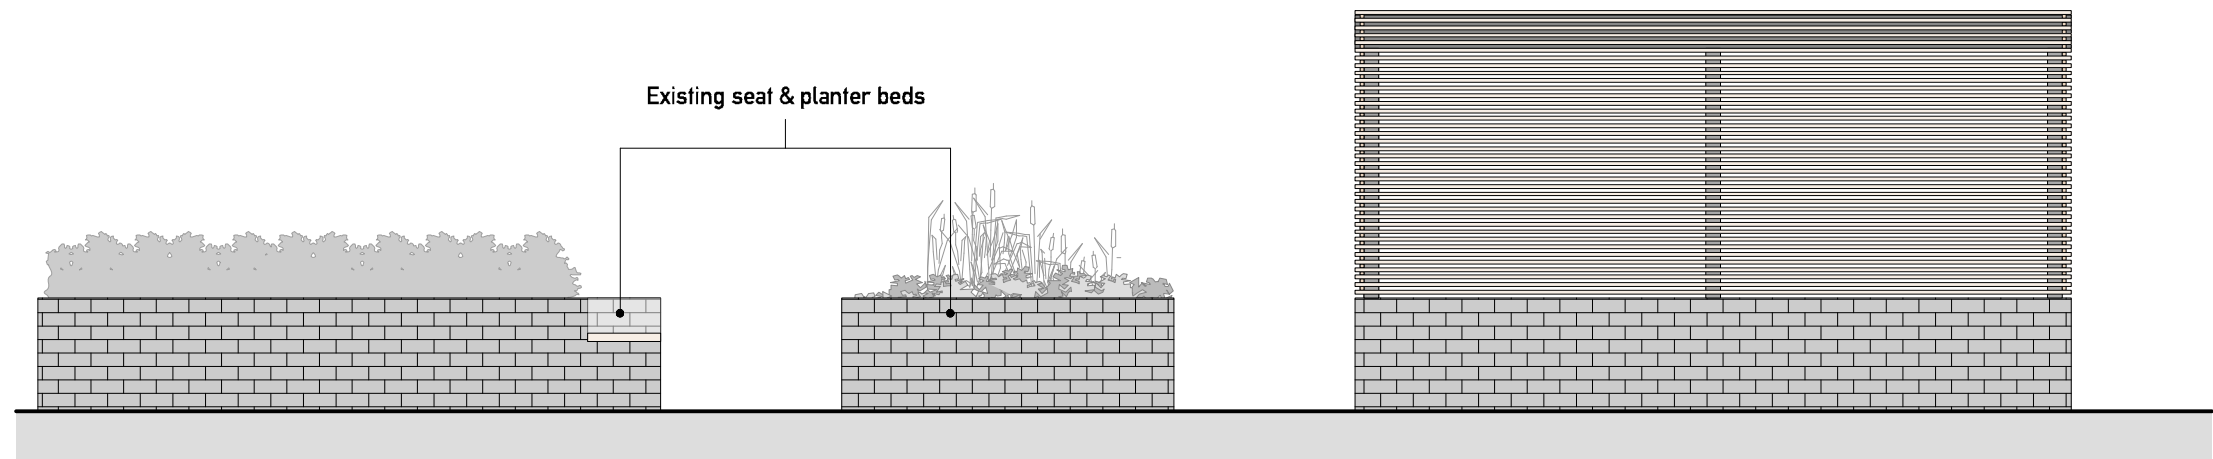

D Elevation D
Scale: 1:50

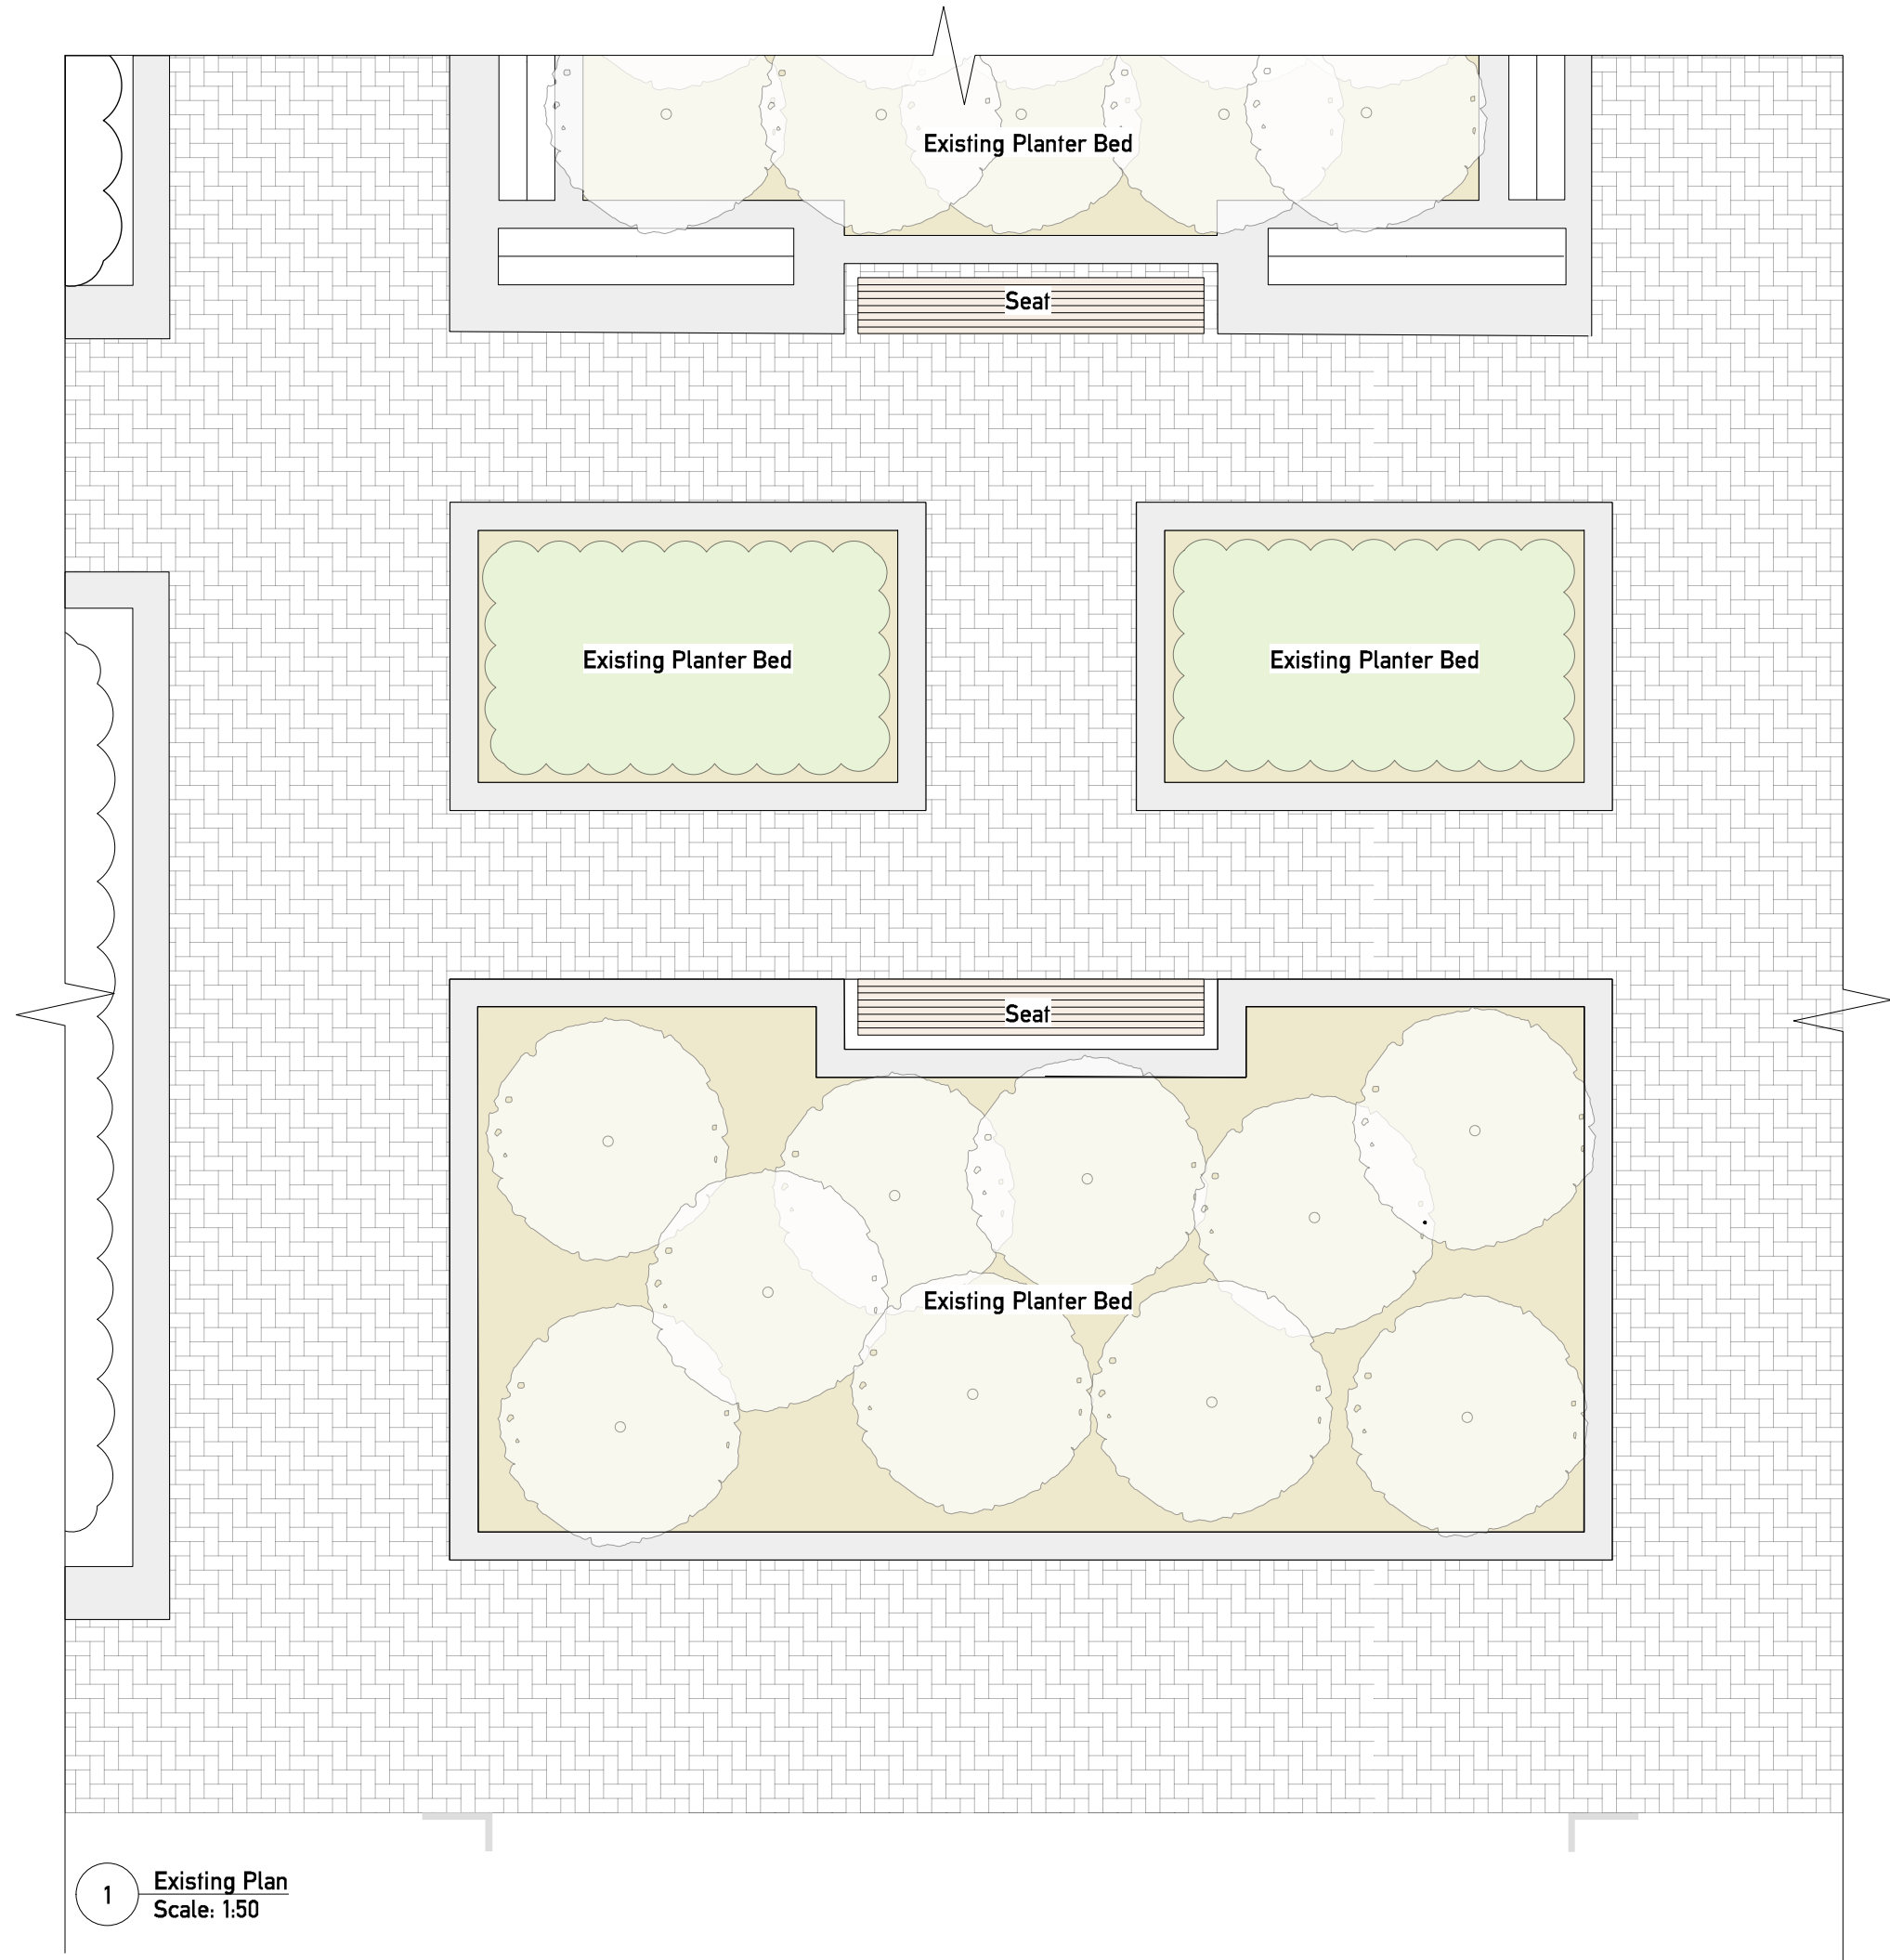

1 Existing Plan
Scale: 1:50

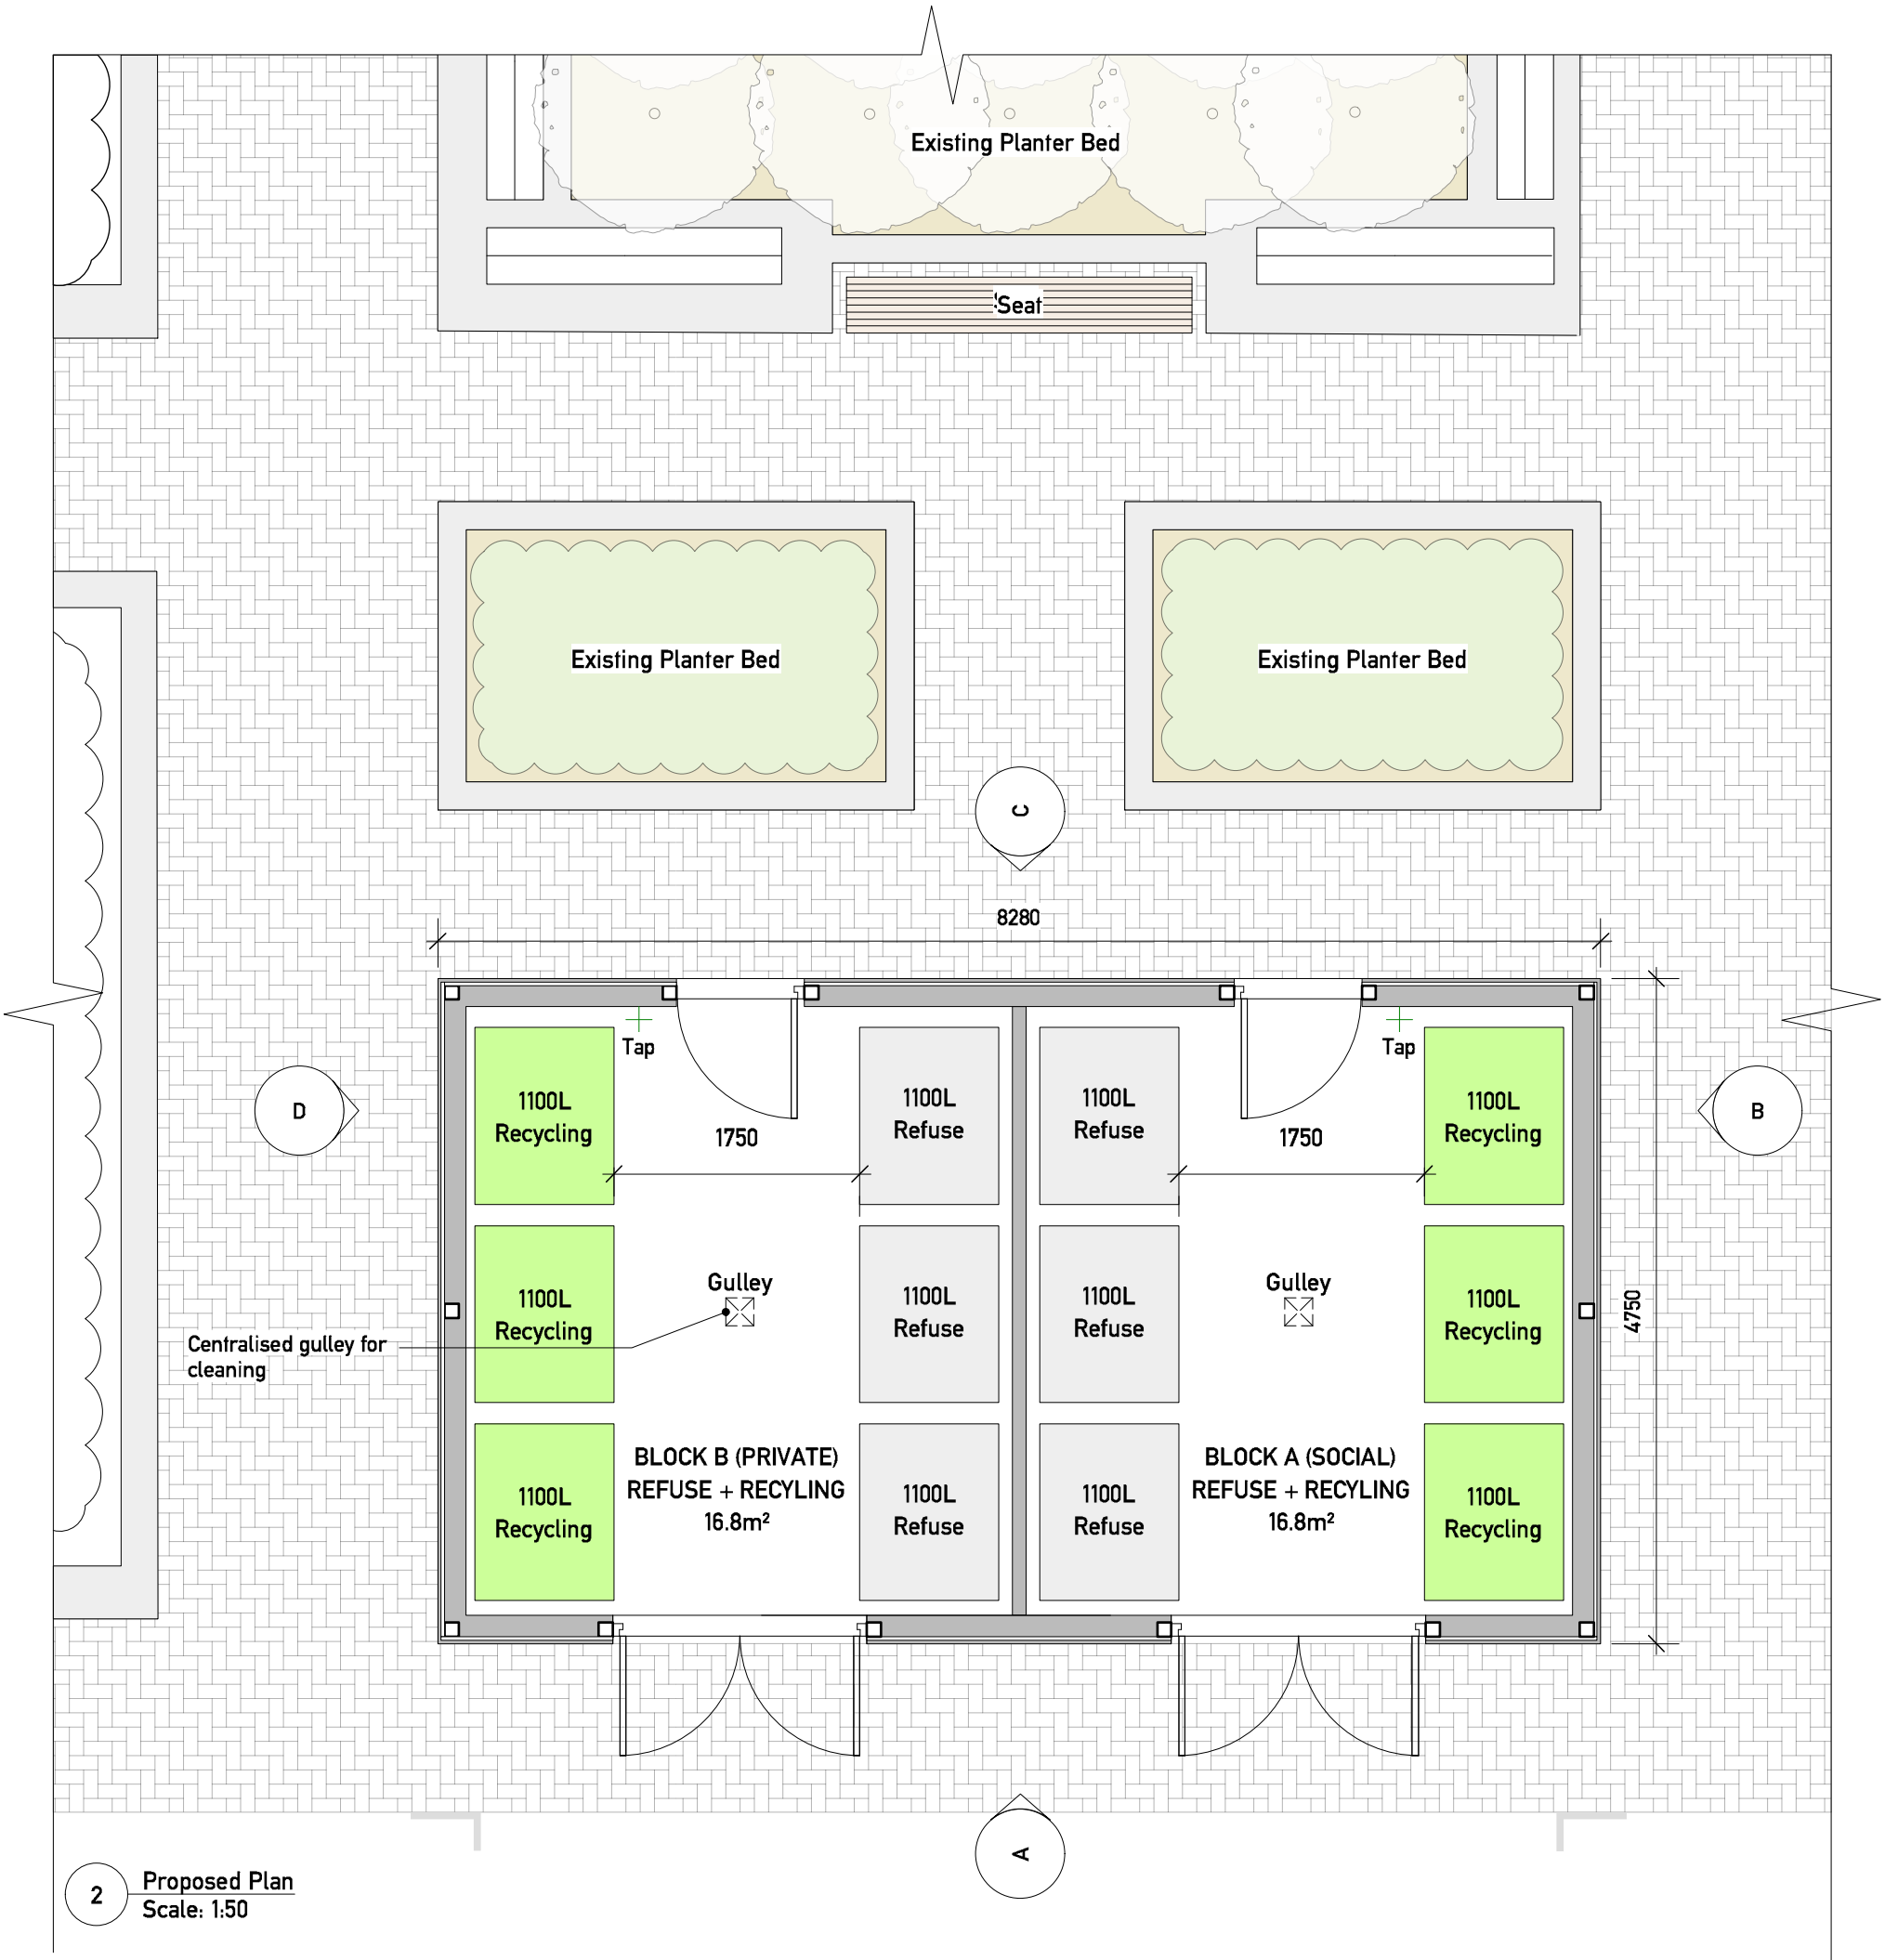

2 Proposed Plan
Scale: 1:50

LEGEND			
BLOCK A (AFFORDABLE): 22 x 1B = 2200L 8 x 2B = 1360L 4 x 3B = 960L 2 x 4B = 1020L Total storage required by Camden = 5540L 6600L Proposed (50% recycling, 50% refuse)			
BLOCK B (PRIVATE): 5 x 1B = 500L 11 x 2B = 1870L 11 x 3B = 2840L Total storage required by Camden = 5100L 6600L Proposed (50% recycling, 50% refuse)			
PLANNING			
General Notes 1. all work to be completed 2. all dimensions are in millimeters unless otherwise stated 3. all dimensions are to be verified on site before proceeding with work 4. all dimensions are to be verified on site before proceeding with work 5. 
Revisions			
Rev	Description	Date	
B	Issued to Camden	16.03.16	
A	Green roof added	11.03.16	
J	Finalised design	09.03.16	
JAA			
Drawing: BLOCK A (SOCIAL) + BLOCK B: PROPOSED REFUSE + RECYCLING STORE			
Project No.	Project Title		
114	ST. EDMUND'S TERRACE		
Scale	Drawing No.		
1:50	001		
A1	B		