


Customer: LSI Hampstead  
Order No.: 58

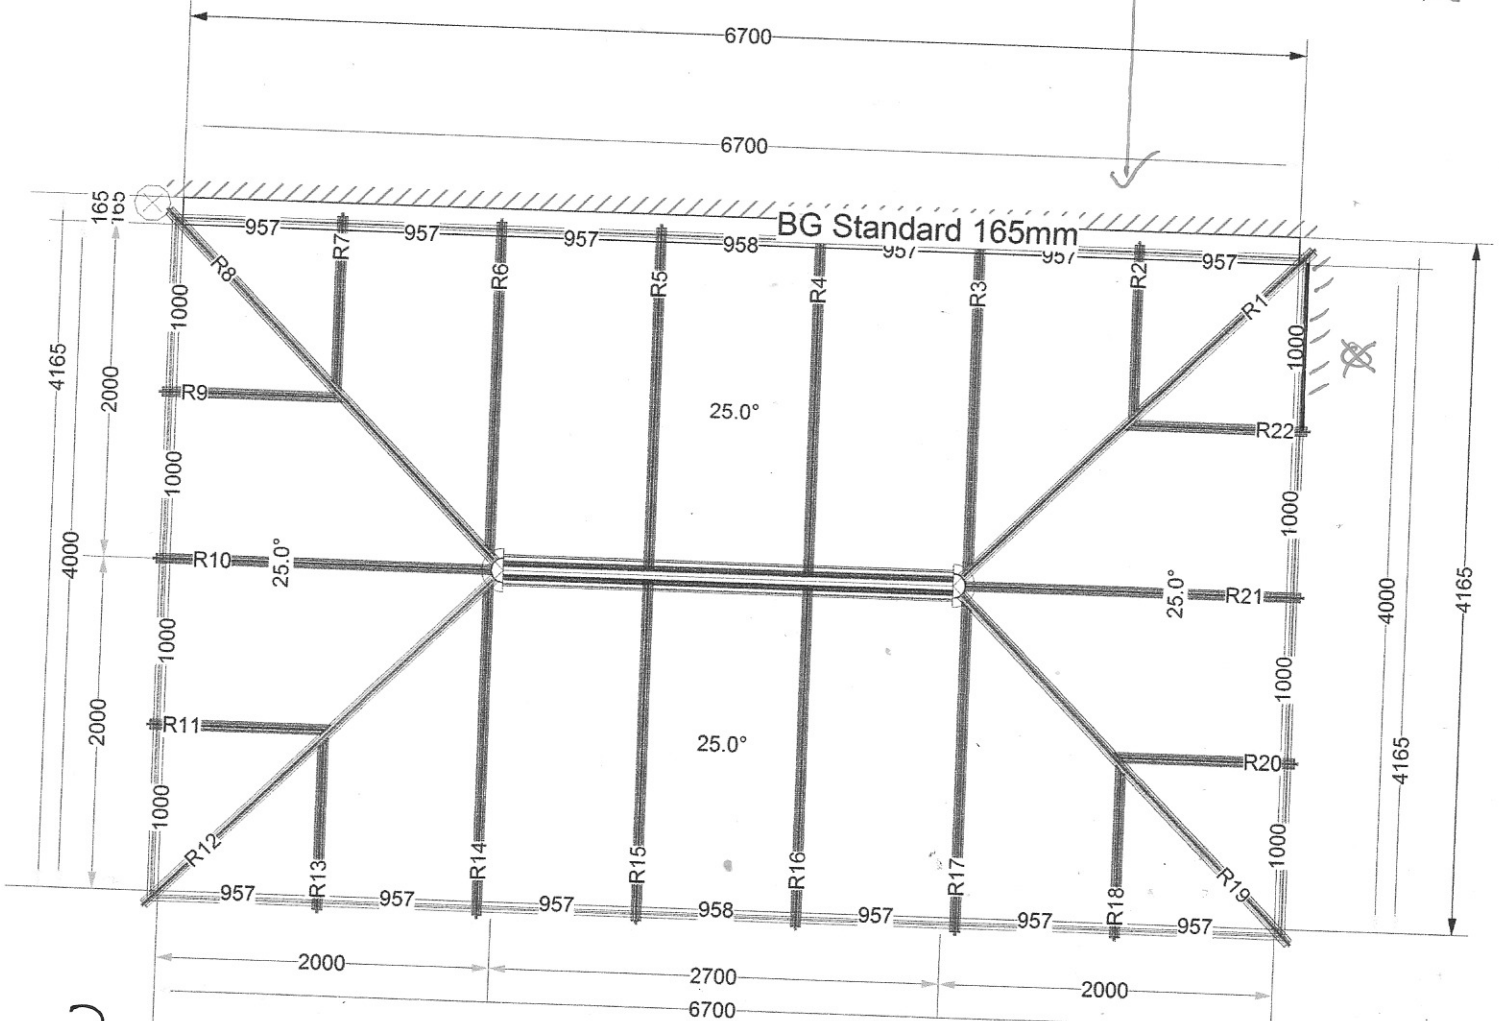

BOX GUTTER  
DETAIL TO RETURN  
AROUND CORNER  
TO OUTLET.



ROOF COVERING TO BE TRADITIONAL

GREY TAPO SLATE.