


BUILDING DESIGN PARTNERSHIP LTD SHALL HAVE NO RESPONSIBILITY FOR ANY USE MADE OF THIS DOCUMENT OTHER THAN FOR THAT WHICH IT WAS PREPARED AND ISSUED.
 ALL DIMENSIONS SHOULD BE CHECKED ON SITE.
 DO NOT SCALE FROM THIS DRAWING.
 ANY DRAWING ERRORS OR DIVERGENCES SHOULD BE BROUGHT TO THE ATTENTION OF BUILDING DESIGN PARTNERSHIP LTD AT THE ADDRESS SHOWN BELOW.

NOTES

EXISTING BUILDING SURVEY INFORMATION BY PLOWMAN CRAVEN, TO BE READ IN CONJUNCTION WITH ALL RELEVANT PROJECT INFORMATION.

REFER TO SERVICES ENGINEERS DRAWINGS FOR DETAILS OF PROPOSED PLANT INC, RISERS, DUCTS, FLUES, EXTRACT GRILLES, LOUVRES, ETC, AND ASSOCIATED BUILDERS WORK.

KEY:

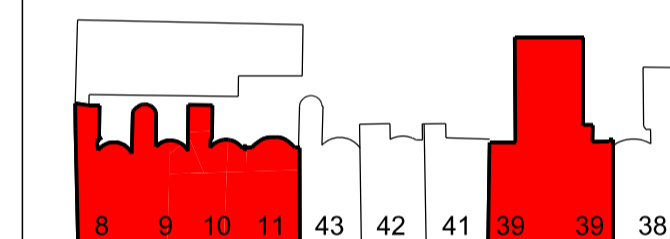

REVISION DESCRIPTION	DRAWN	CHECKED	DATE
Stage F/G Issue	JT	JT	02/10/15



BDP.


16 Brewhouse Yard
 Clerkenwell
 London EC1V 4LJ
 United Kingdom
 T +44 (0)20 7812 8000
 F +44 (0)20 7812 8399
 www.bdp.com

PROJECT TITLE
**British Museum
 Perimeter Properties Refurbishment**

PROJECT NUMBER
P2002323

DRAWING TITLE	SCALE
8-11 Montague Street & 39 Russell Square Proposed Series Typical WC Layout	1:20 @ A1

STAGE F/G	REVISION
(74)AD001	-

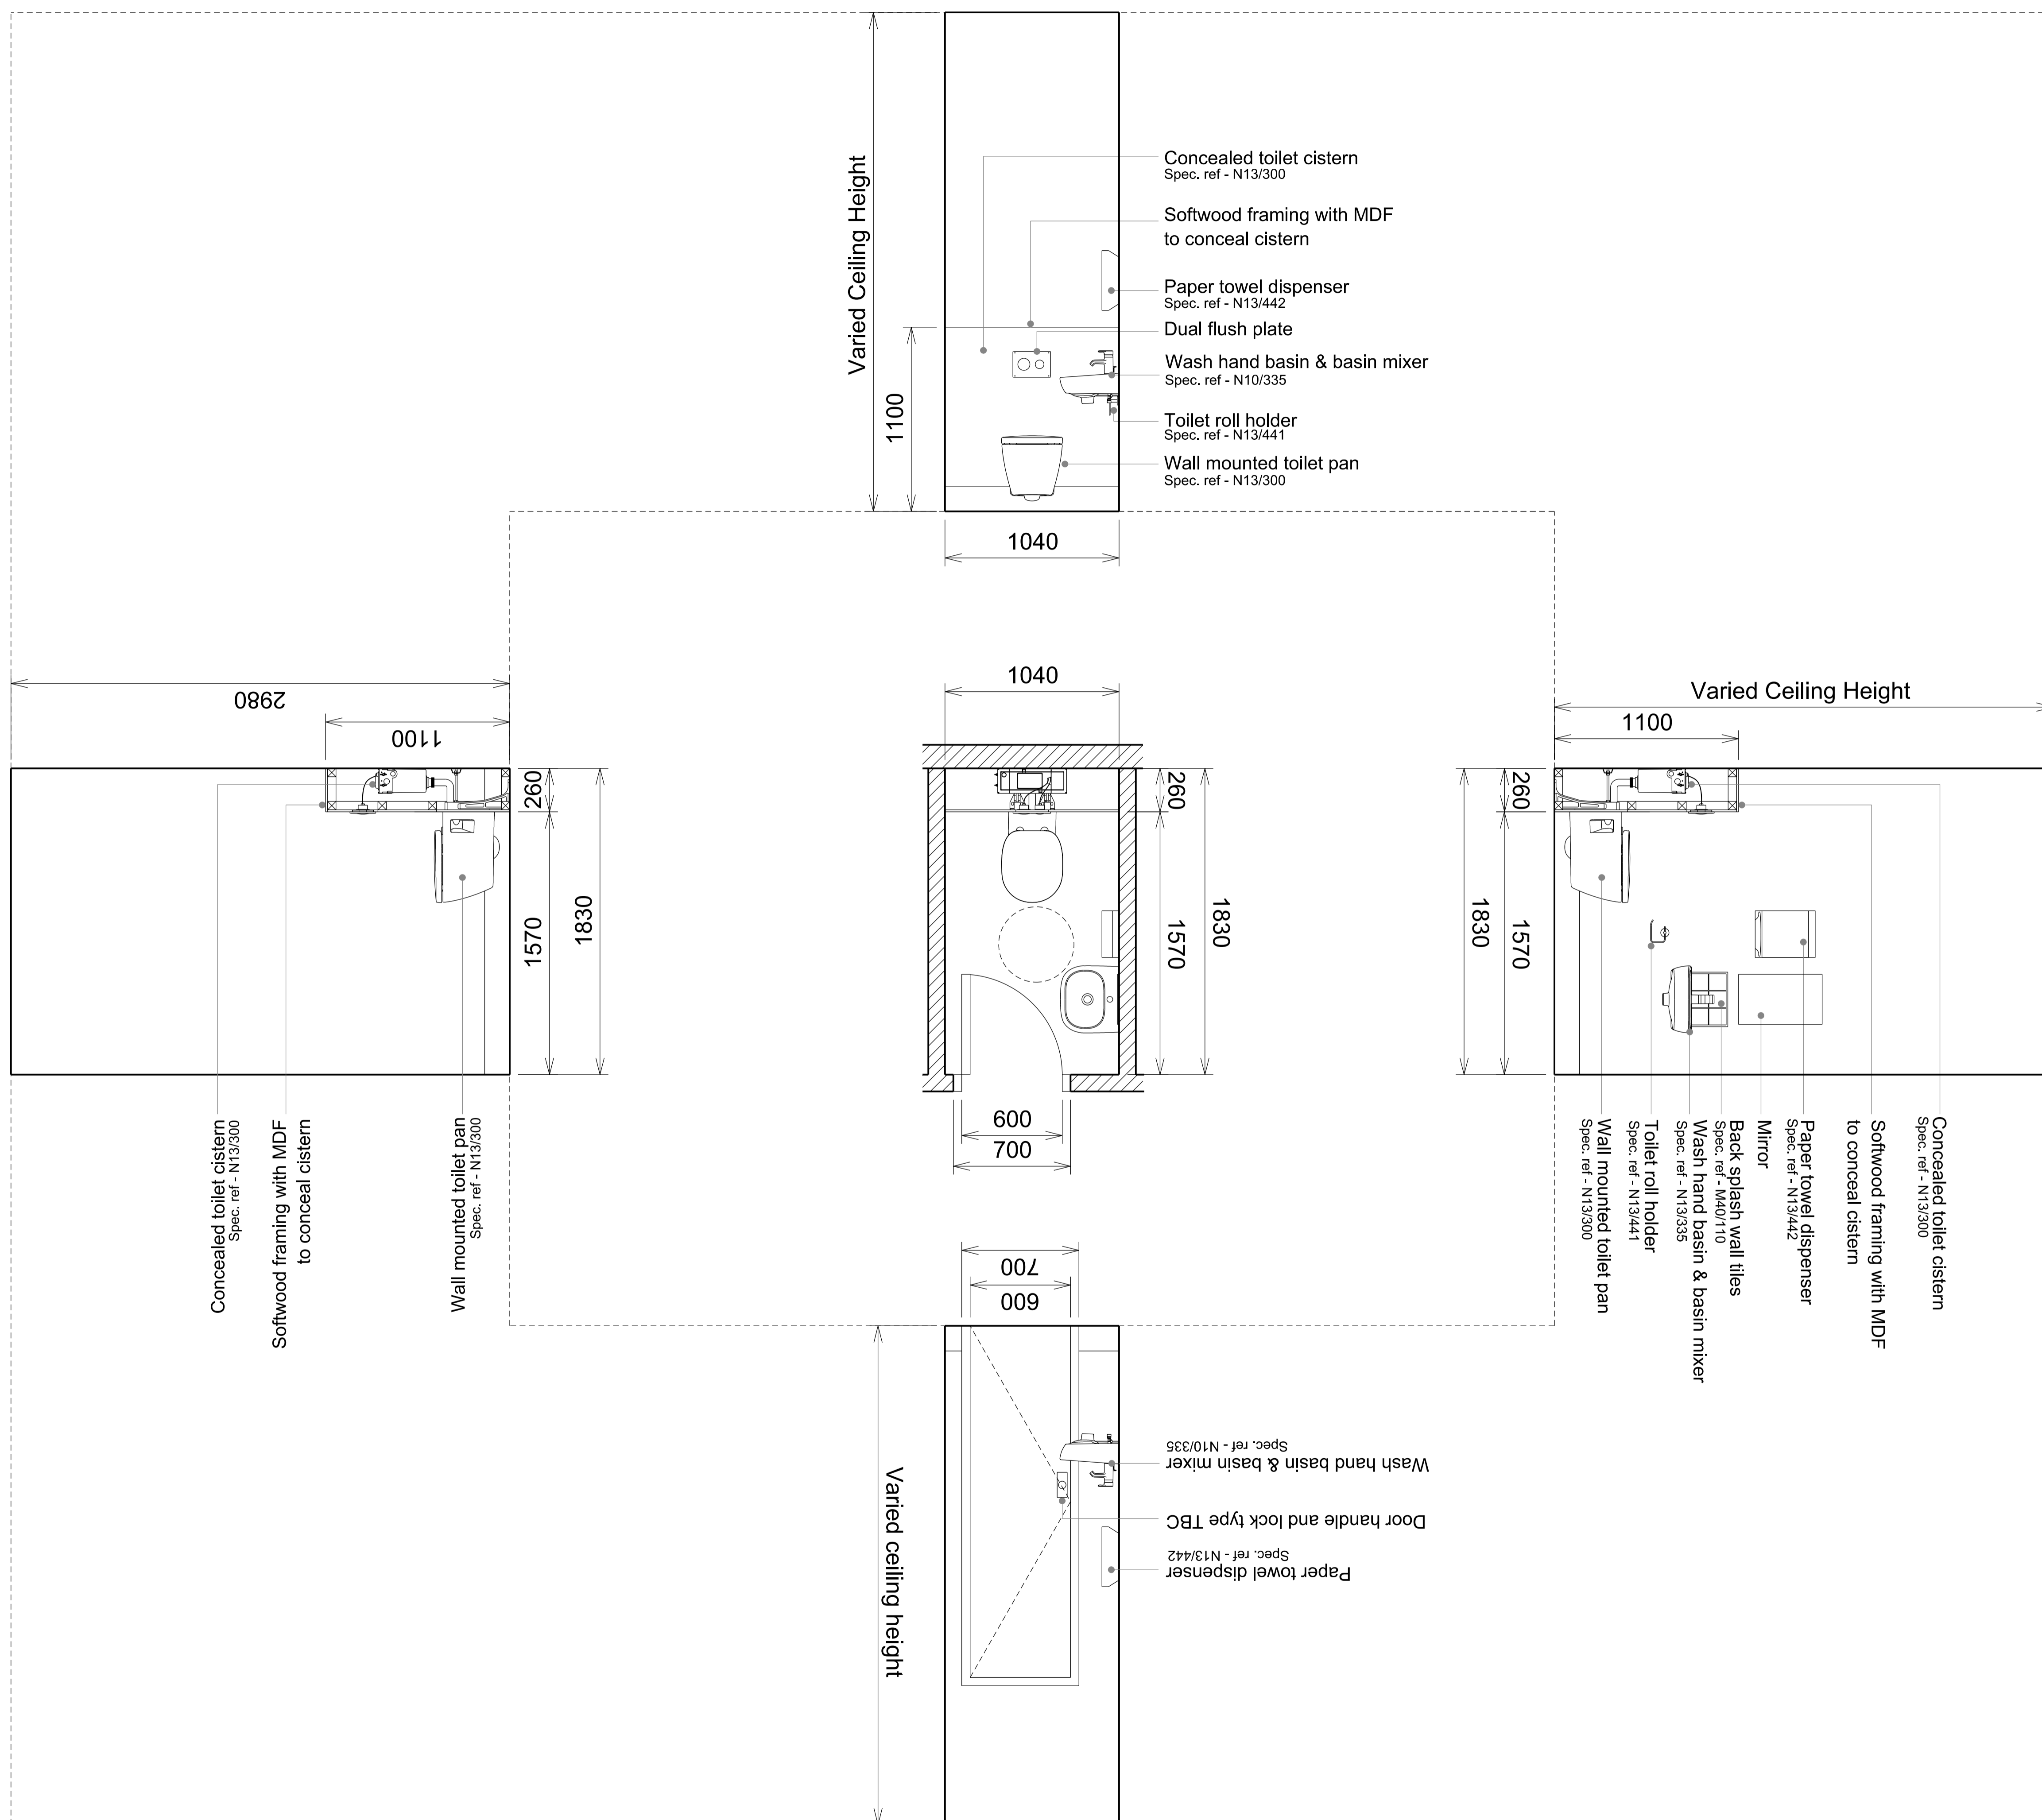

- Concealed toilet cistern
Spec. ref - N13/300
- Softwood framing with MDF to conceal cistern
- Paper towel dispenser
Spec. ref - N13/442
- Dual flush plate
- Wash hand basin & basin mixer
Spec. ref - N10/335
- Toilet roll holder
Spec. ref - N13/441
- Wall mounted toilet pan
Spec. ref - N13/300

- Concealed toilet cistern
Spec. ref - N13/300
- Softwood framing with MDF to conceal cistern
- Paper towel dispenser
Spec. ref - N13/442
- Mirror
- Back splash wall tiles
Spec. ref - M40/110
- Wash hand basin & basin mixer
Spec. ref - N13/335
- Toilet roll holder
Spec. ref - N13/441
- Wall mounted toilet pan
Spec. ref - N13/300

- Concealed toilet cistern
Spec. ref - N13/300
- Softwood framing with MDF to conceal cistern
- Wall mounted toilet pan
Spec. ref - N13/300

- Wash hand basin & basin mixer
Spec. ref - N10/335
- Door handle and lock type TBC
- Paper towel dispenser
Spec. ref - N13/442


BUILDING DESIGN PARTNERSHIP LTD SHALL HAVE NO RESPONSIBILITY FOR ANY USE MADE OF THIS DOCUMENT OTHER THAN FOR THAT WHICH IT WAS PREPARED AND ISSUED.
 ALL DIMENSIONS SHOULD BE CHECKED ON SITE.
 DO NOT SCALE FROM THIS DRAWING.
 ANY DRAWING ERRORS OR DIVERGENCES SHOULD BE BROUGHT TO THE ATTENTION OF BUILDING DESIGN PARTNERSHIP LTD AT THE ADDRESS SHOWN BELOW.

NOTES

EXISTING BUILDING SURVEY INFORMATION BY PLOWMAN CRAVEN, TO BE READ IN CONJUNCTION WITH ALL RELEVANT PROJECT INFORMATION.

REFER TO SERVICES ENGINEERS DRAWINGS FOR DETAILS OF PROPOSED PLANT INC, RISERS, DUCTS, FLUES, EXTRACT GRILLES, LOUVRES, ETC, AND ASSOCIATED BUILDERS WORK.

KEY:

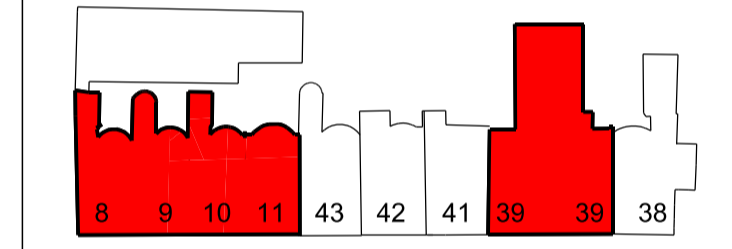


REVISION/DESCRIPTION	DRAWN	CHECKED	DATE
Stage F/G Issue	JT	JT	02/10/15



BDP.

16 Brewhouse Yard
 Clerkenwell
 London EC1V 4LJ
 United Kingdom
 T +44 (0)20 7812 8000
 F +44 (0)20 7812 8399
 www.bdp.com

PROJECT TITLE British Museum Perimeter Properties Refurbishment	
PROJECT NUMBER P2002323	
DRAWING TITLE 8-11 Montague Street & 39 Russell Square Proposed Series Typical Shower Room Layout	SCALE 1:20 @ A1
STAGE F/G	DATE 02/10/2015
DRAWING NO. (74)AD002	REVISION -

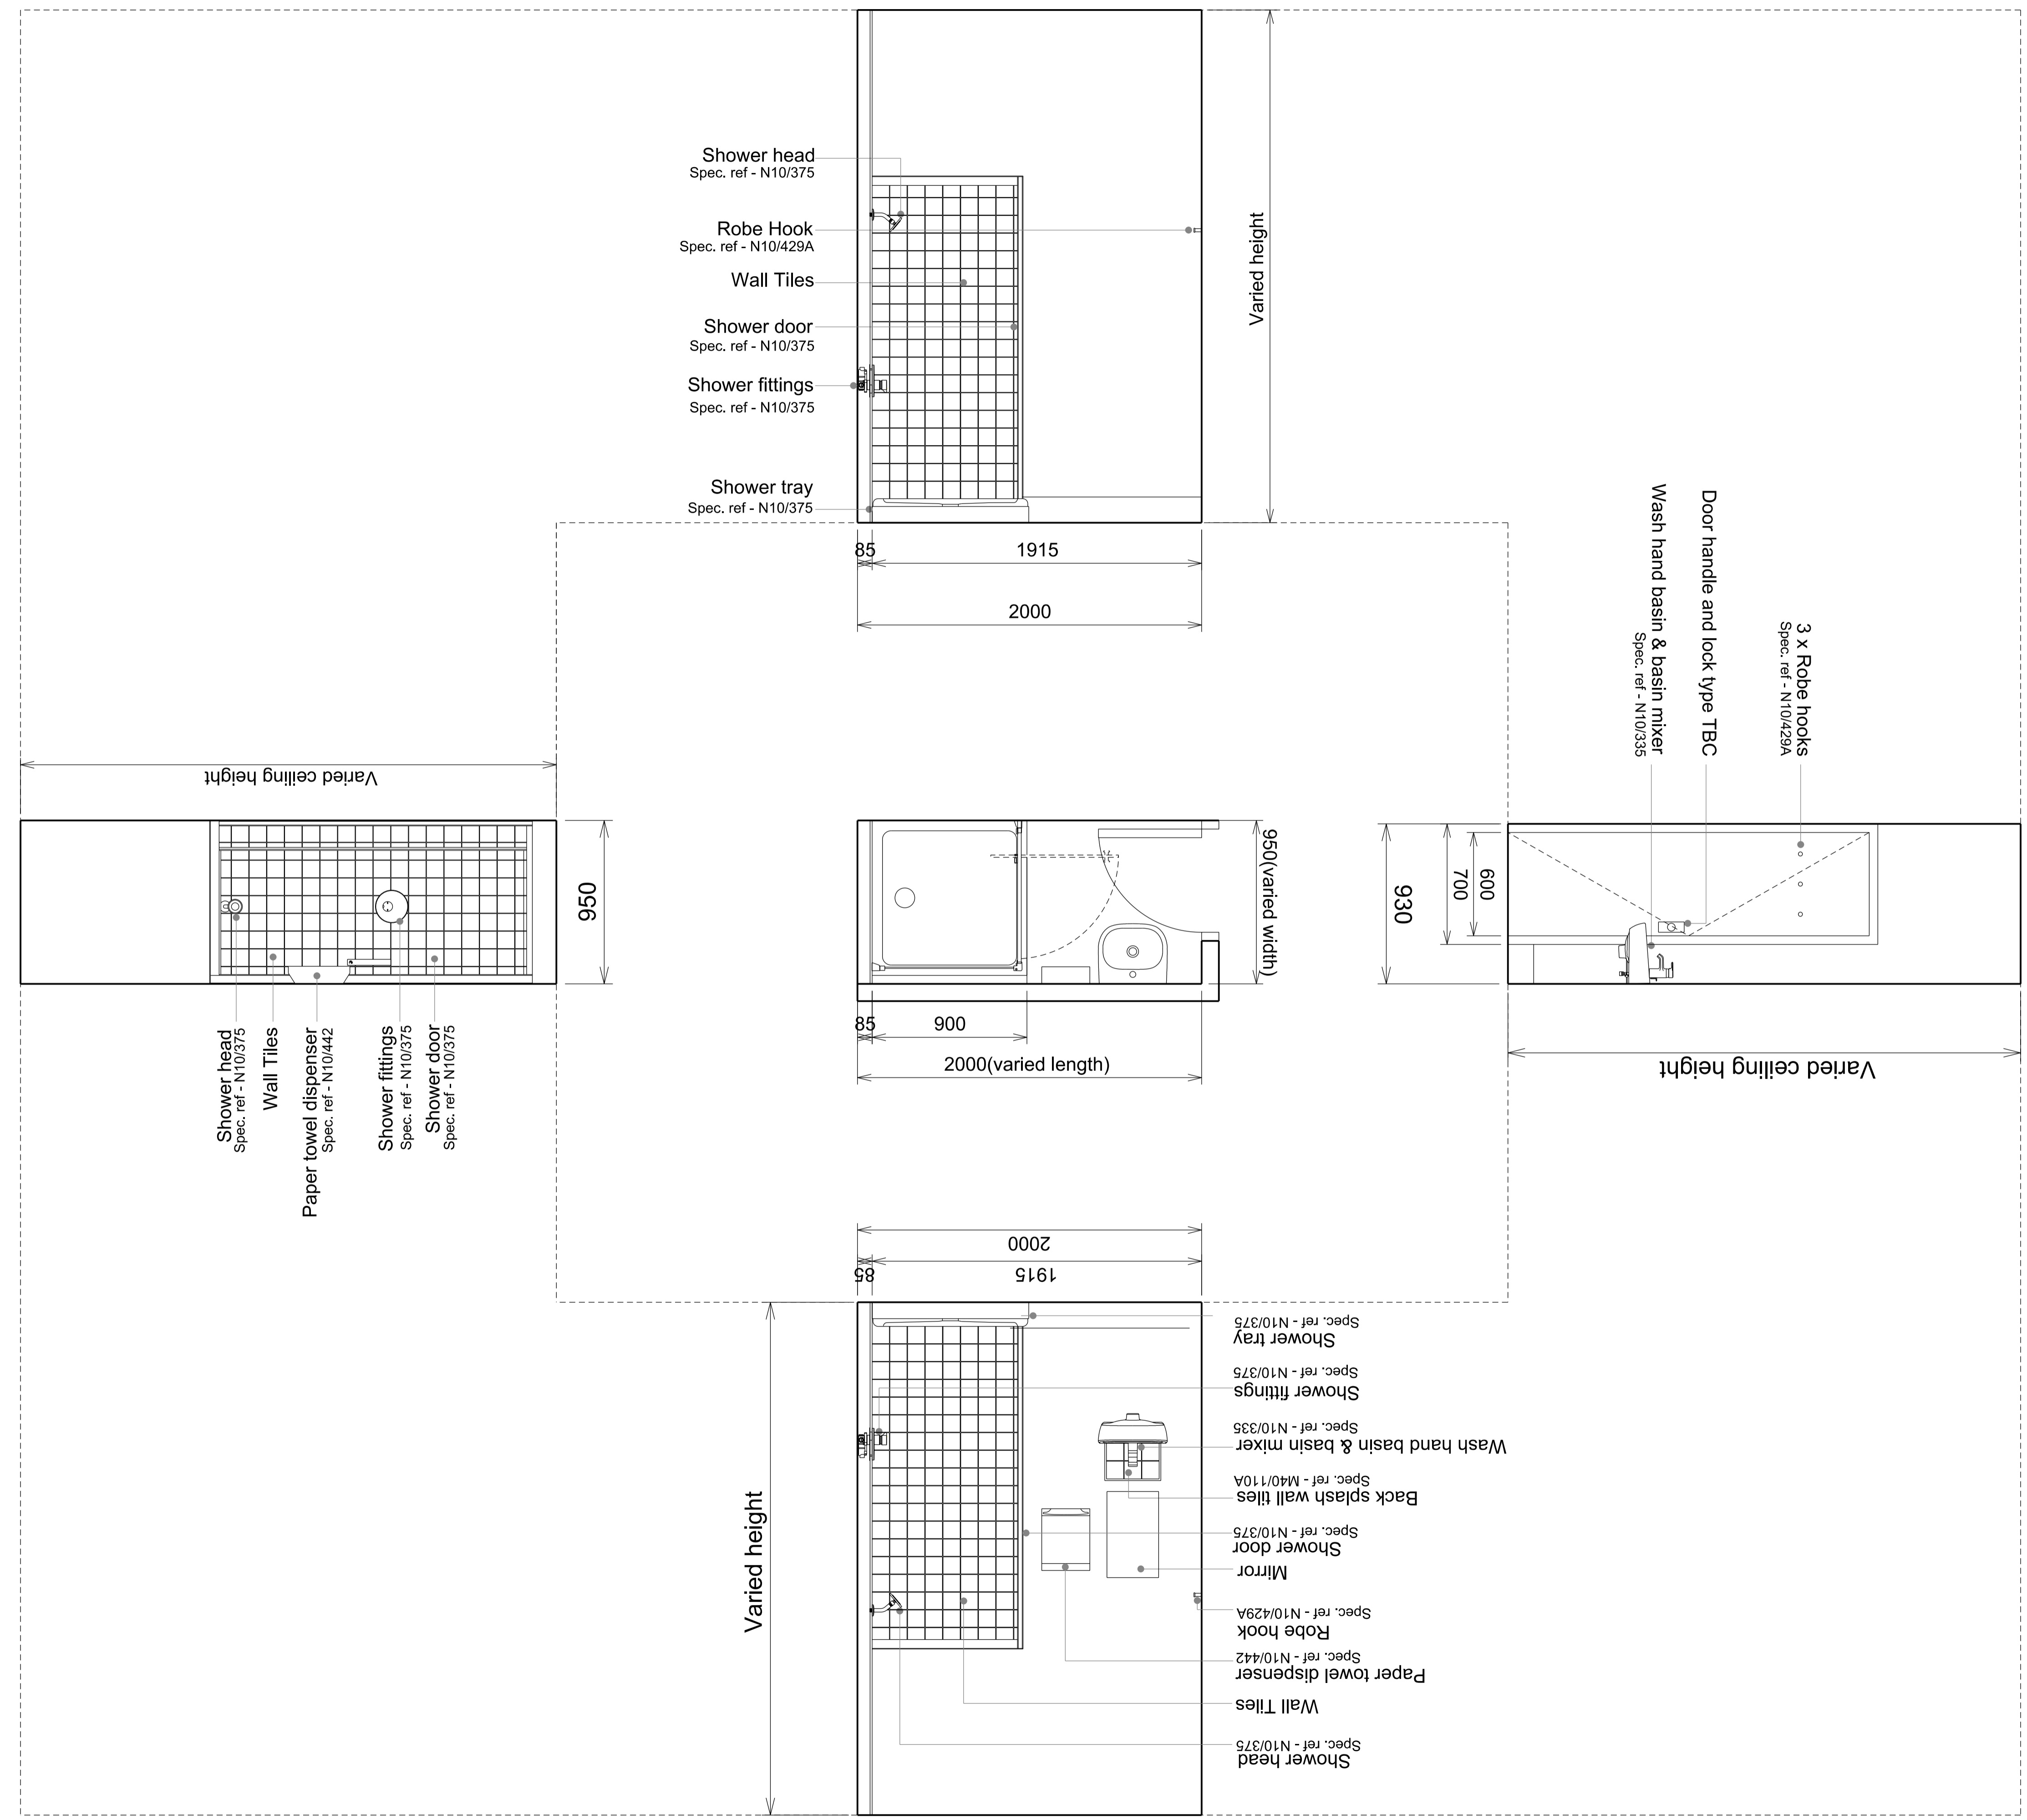


BUILDING DESIGN PARTNERSHIP LTD SHALL HAVE NO RESPONSIBILITY FOR ANY USE MADE OF THIS DOCUMENT OTHER THAN FOR THAT WHICH IT WAS PREPARED AND ISSUED.
 ALL DIMENSIONS SHOULD BE CHECKED ON SITE.
 DO NOT SCALE FROM THIS DRAWING.
 ANY DRAWING ERRORS OR DIVERGENCES SHOULD BE BROUGHT TO THE ATTENTION OF BUILDING DESIGN PARTNERSHIP LTD AT THE ADDRESS SHOWN BELOW.

NOTES

EXISTING BUILDING SURVEY INFORMATION BY PLOWMAN CRAVEN, TO BE READ IN CONJUNCTION WITH ALL RELEVANT PROJECT INFORMATION.

REFER TO SERVICES ENGINEERS DRAWINGS FOR DETAILS OF PROPOSED PLANT INC, RISERS, DUCTS, FLUES, EXTRACT GRILLES, LOUVRES, ETC. AND ASSOCIATED BUILDERS WORK.

KEY:

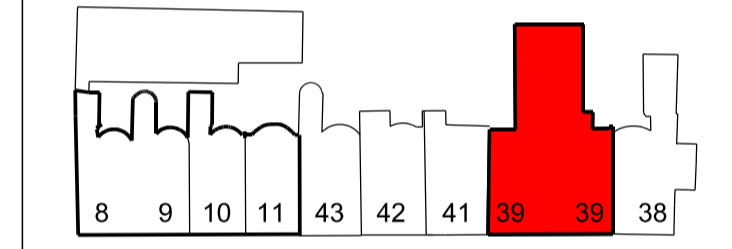


REVISION DESCRIPTION	DRAWN	CHECKED	DATE
Stage F/G Issue	JT	JT	02/10/15



BDP.

16 Brewhouse Yard
 Clerkenwell
 London EC1V 4LJ
 United Kingdom
 T +44 (0)20 7812 8000
 F +44 (0)20 7812 8399
 www.bdp.com

PROJECT TITLE British Museum Perimeter Properties Refurbishment	
PROJECT NUMBER P2002323	
DRAWING TITLE 39RS Wheelchair Accessible WC Proposed Series Typical Shower Room Layout	SCALE 1:20 @ A1
STAGE F/G STAGE F/G	DATE 02/10/2015
DRAWING NO. (74)AD003	REVISION -

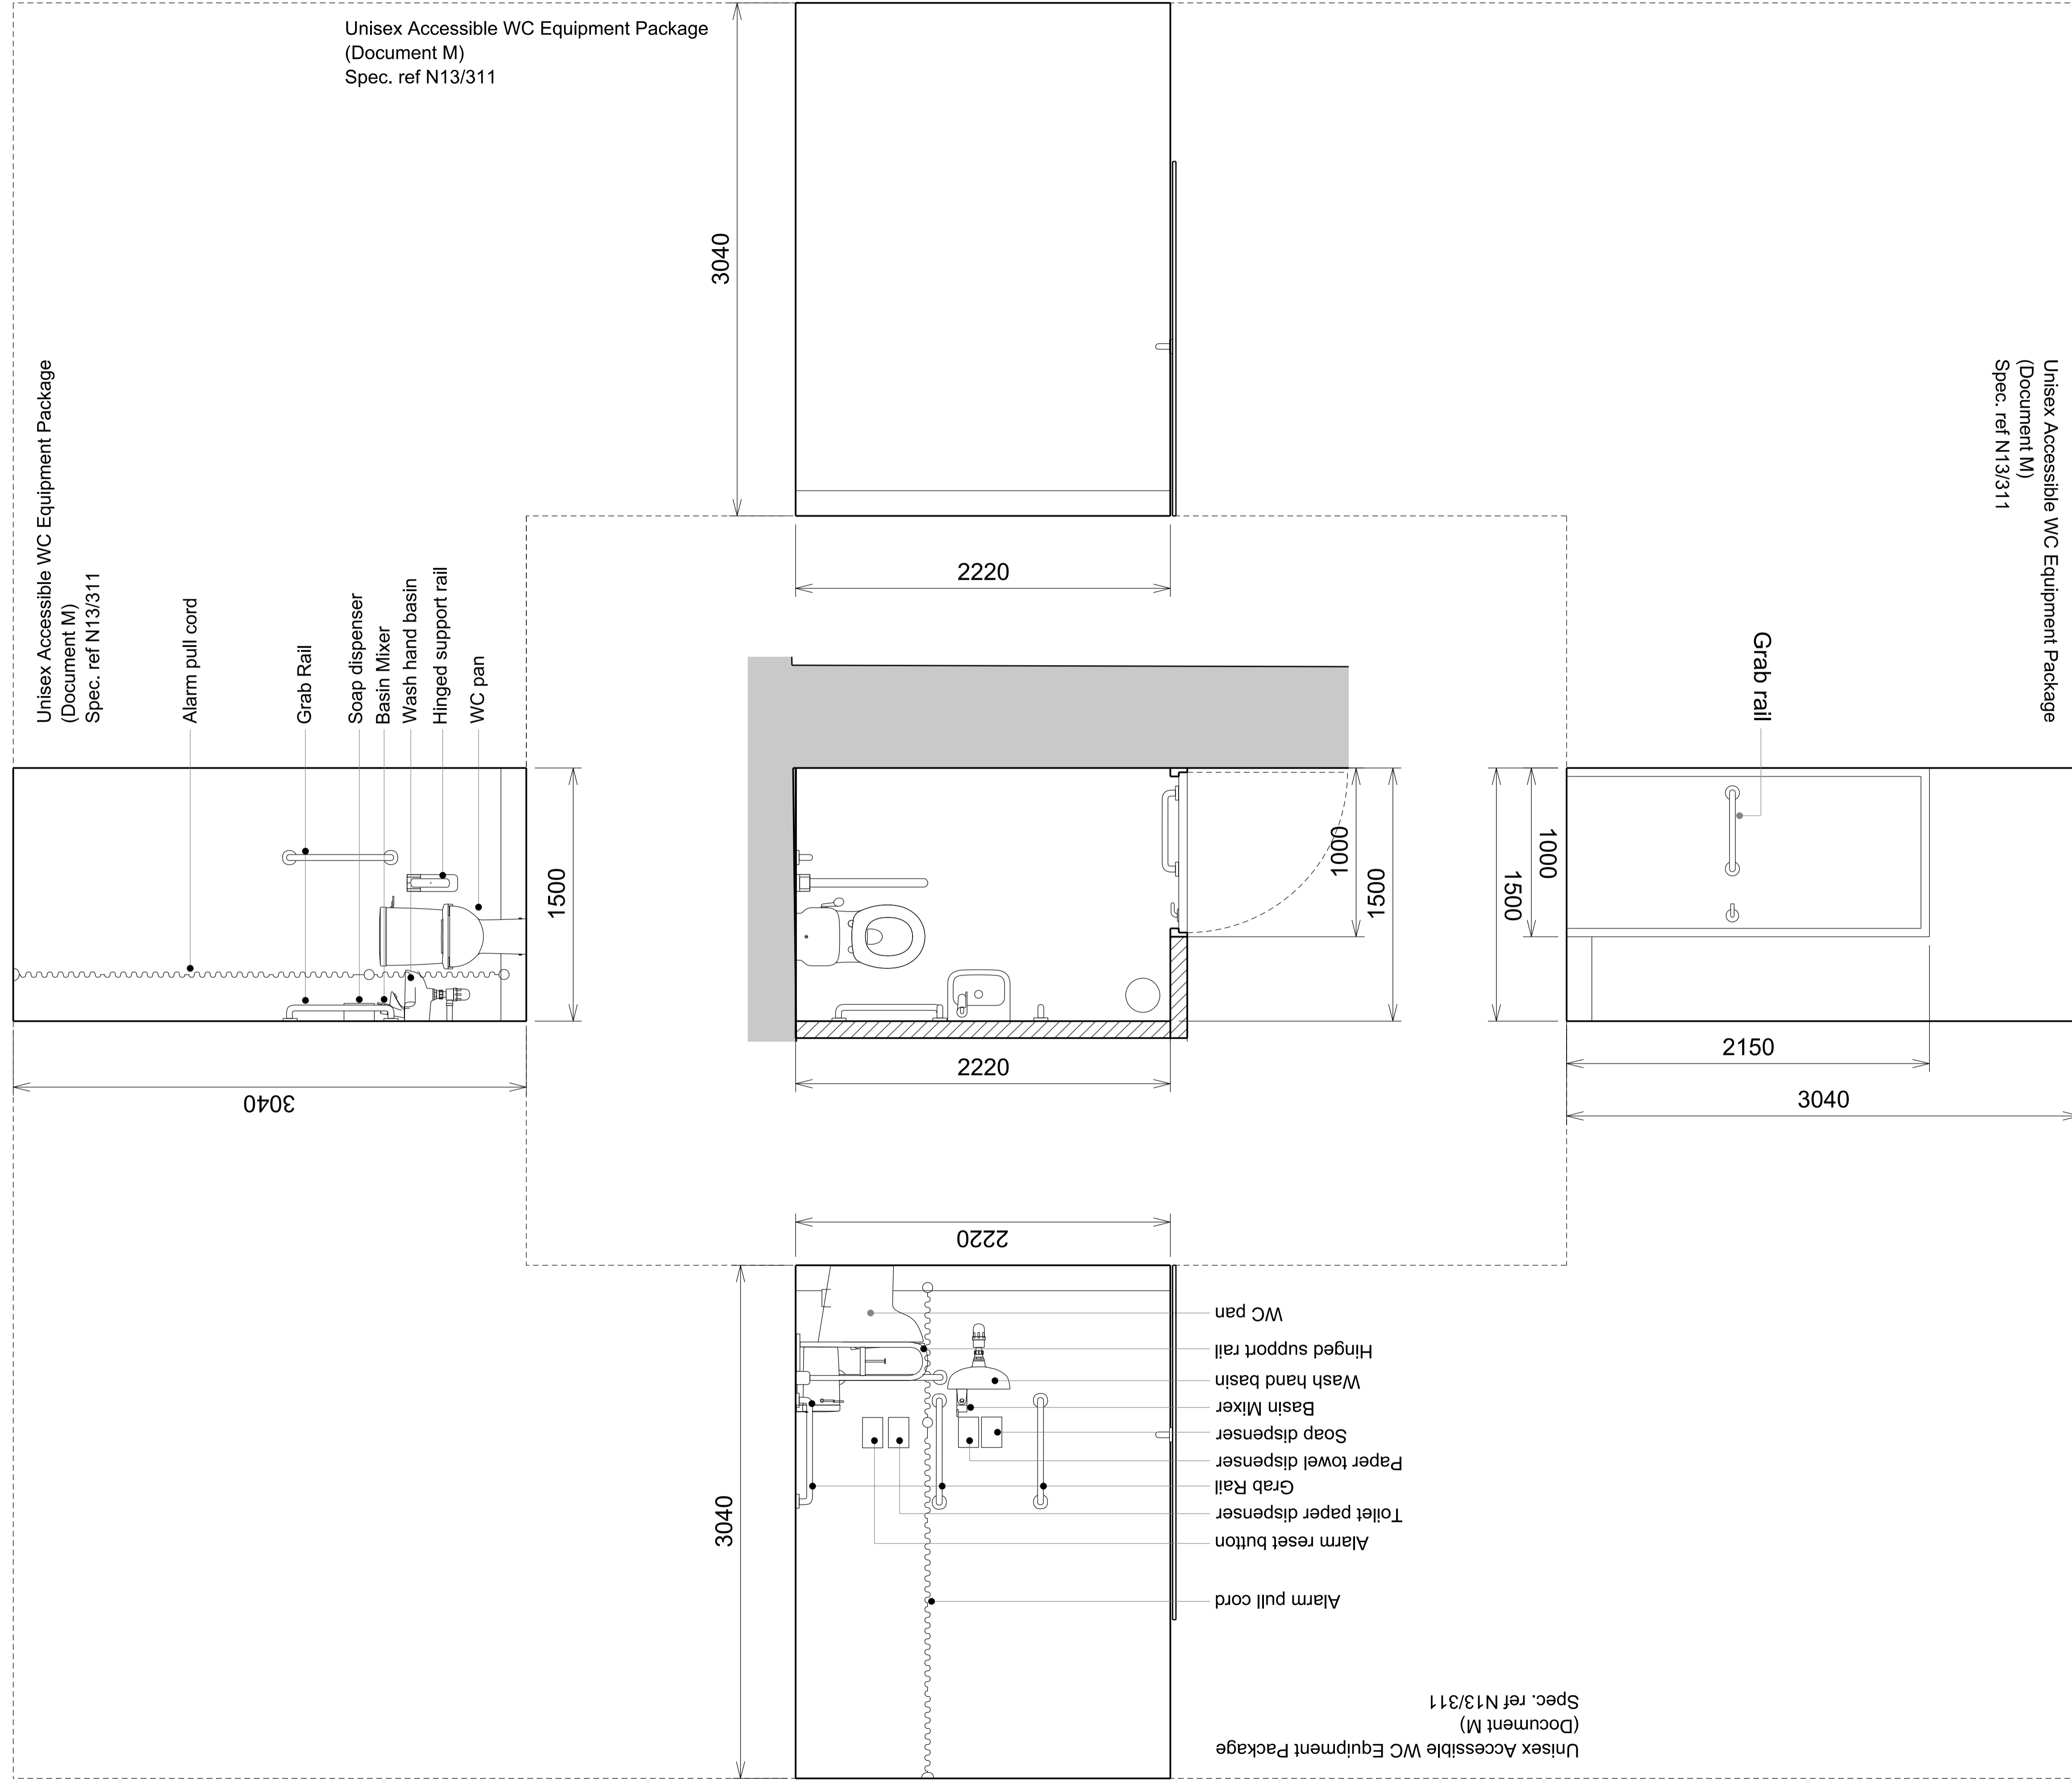

Unisex Accessible WC Equipment Package
 (Document M)
 Spec. ref N13/311

Unisex Accessible WC Equipment Package
 (Document M)
 Spec. ref N13/311

Unisex Accessible WC Equipment Package
 (Document M)
 Spec. ref N13/311

Unisex Accessible WC Equipment Package
 (Document M)
 Spec. ref N13/311