


BUILDING DESIGN PARTNERSHIP LTD SHALL HAVE NO RESPONSIBILITY FOR ANY USE OF THIS DOCUMENT OTHER THAN THAT FOR WHICH IT WAS PREPARED. ALL DIMENSIONS SHOULD BE CHECKED ON SITE. DO NOT SCALE FROM THIS DRAWING. ANY DRAWING ERRORS OR OMISSIONS SHOULD BE BROUGHT TO THE ATTENTION OF BUILDING DESIGN PARTNERSHIP LTD AT THE ADDRESS SHOWN BELOW.

NOTES

- GREY TONE INDICATES EXISTING STRUCTURE RETAINED
- HATCH INDICATES AREA OF NEW CONSTRUCTION

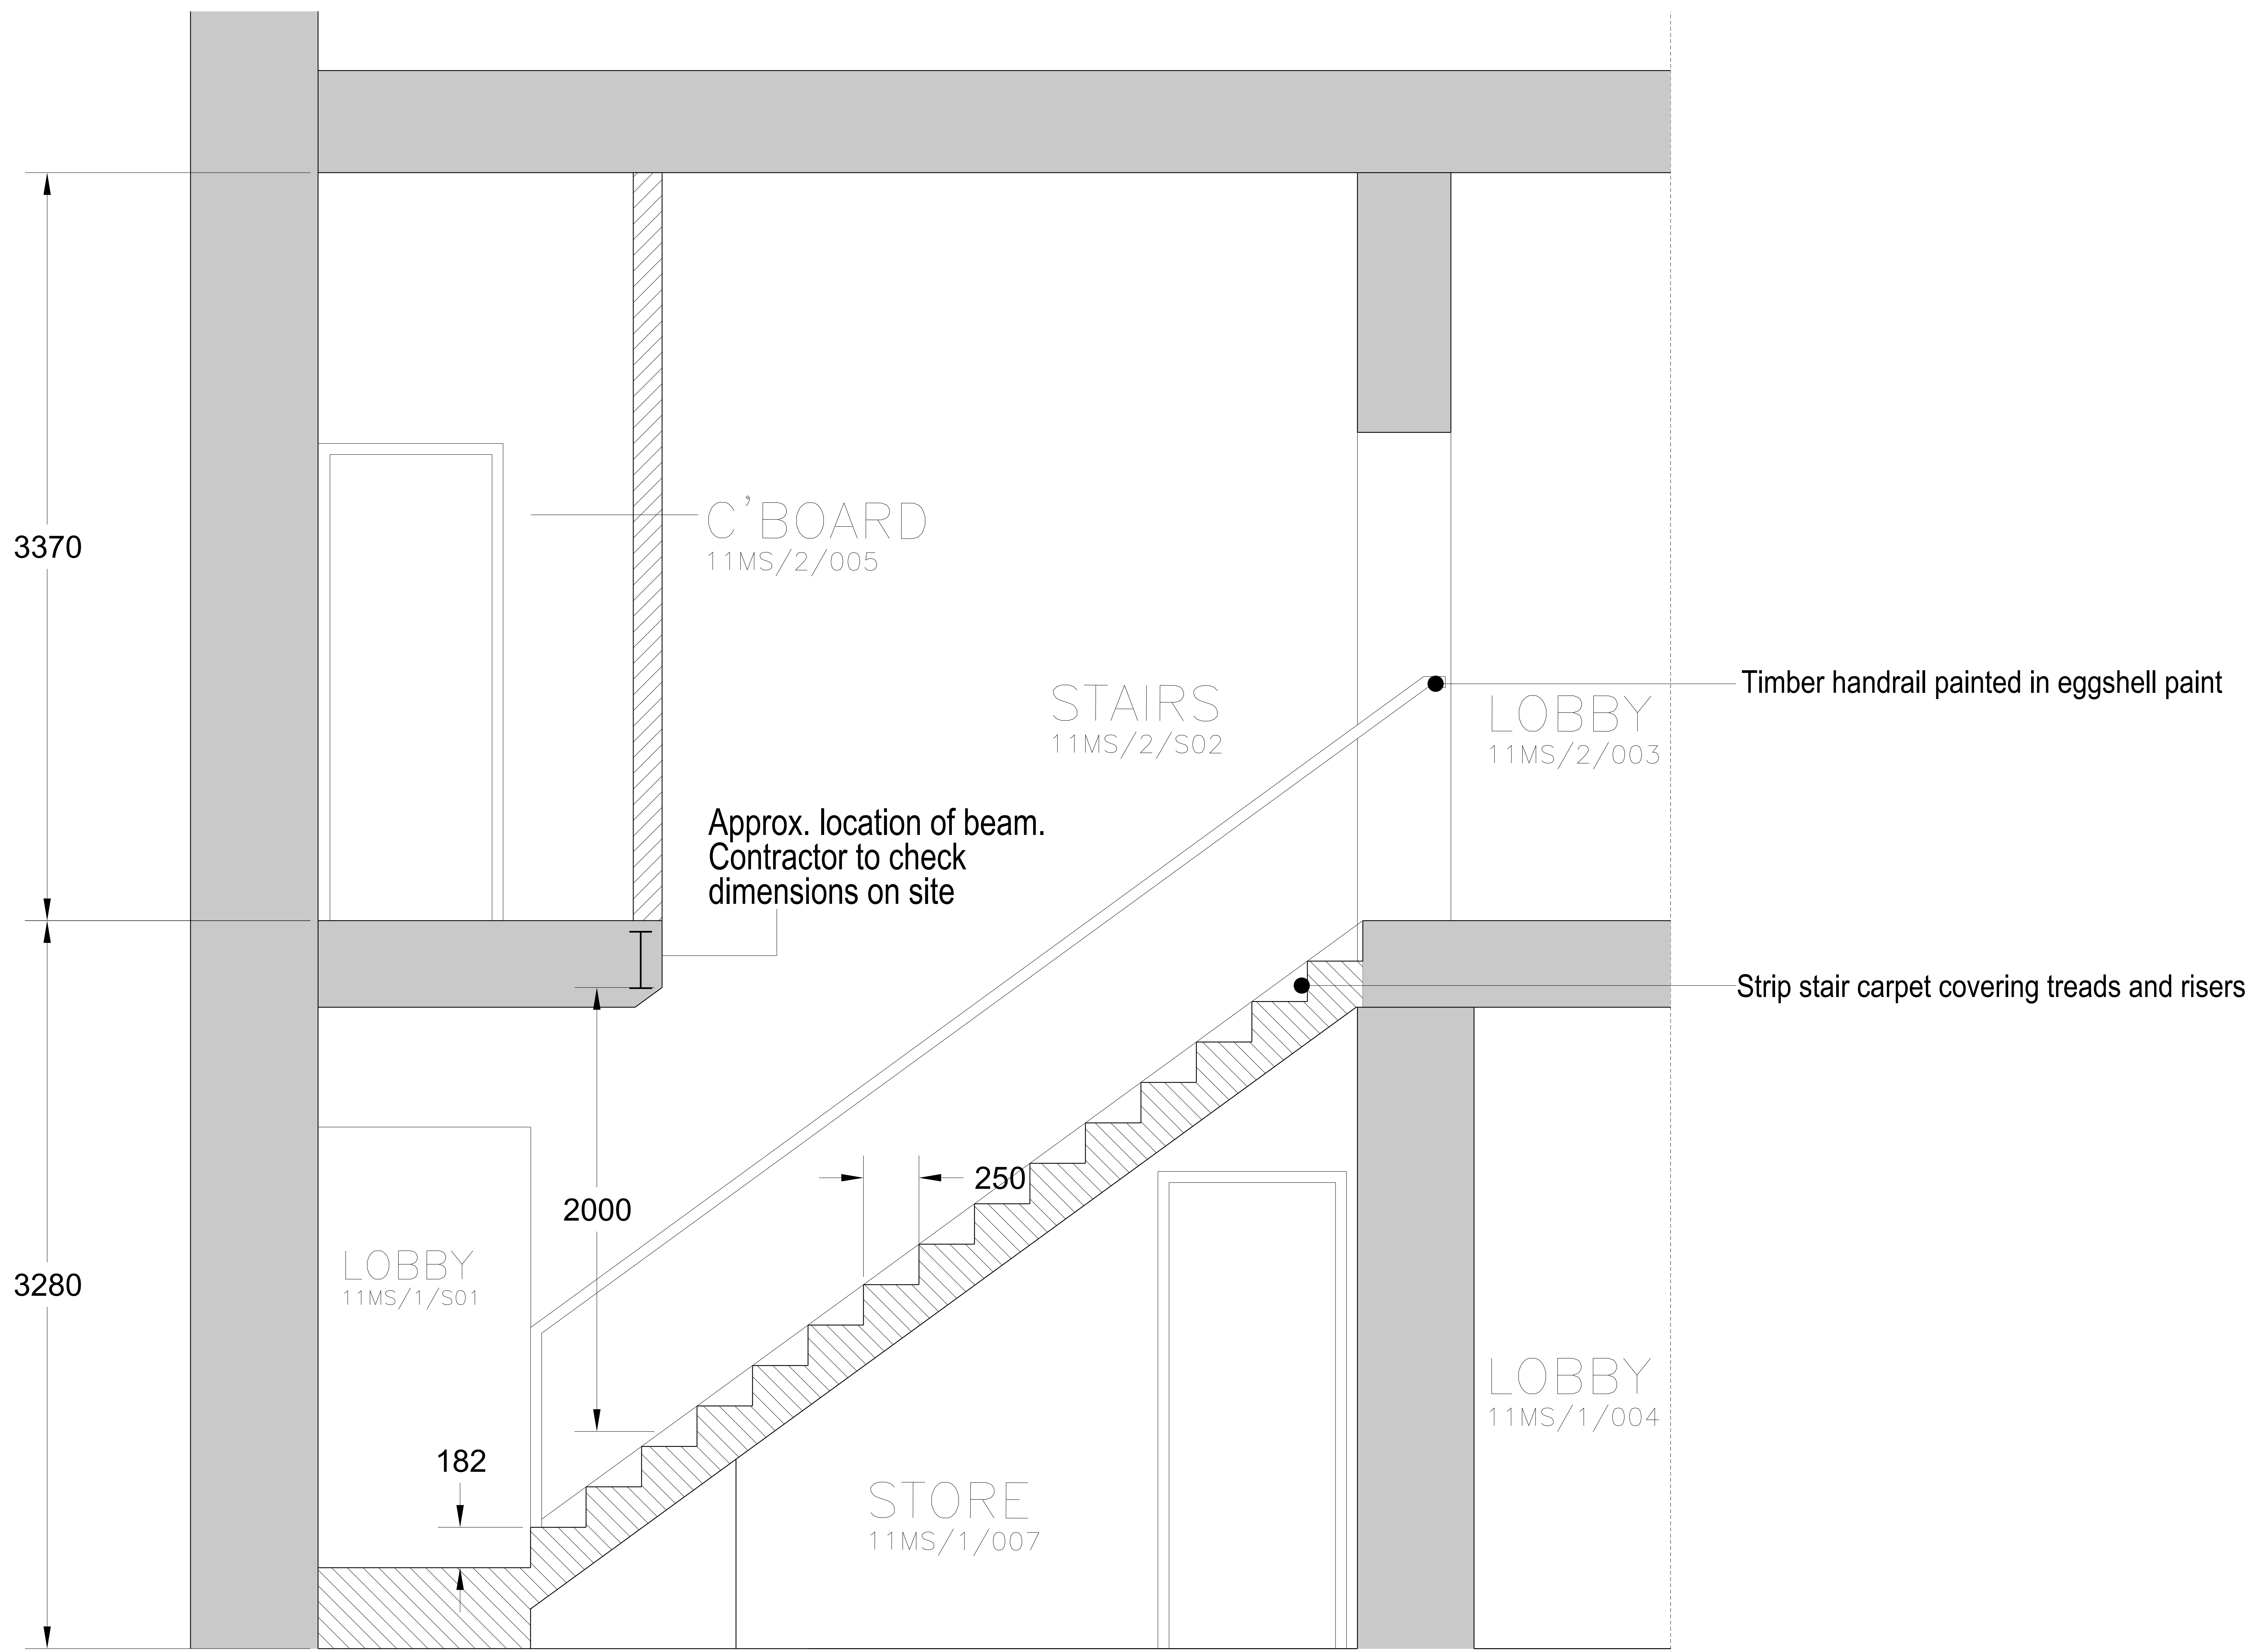

SECTION A - A

FIRST ISSUE	
NO.	DATE



BDP.
 16 Brewhouse Yard
 Chesham
 London ECTV 4LJ
 United Kingdom
 T +44 (0)20 7812 8300
 F +44 (0)20 7812 8399
 www.bdp.com

PROJECT TITLE	
British Museum Perimeter Properties Refurbishment	
PROJECT NUMBER	
P2002323	
PROJECT ADDRESS	SCALE
9 Montague Street Proposed Series Stair from Second to Third Floor Section / Elevations	1:10@A0 1:20@A1
ISSUE FOR CONSTRUCTION	DATE
24AD002	24/03/2016