

© 2014 Project Limited or its group companies. All Rights Reserved. Best Practice and its group companies accept no liability for errors or omissions in this drawing. It is the responsibility of the client to ensure that the drawing is used in accordance with the terms of the contract. DO NOT SCALE THIS DRAWING.

HEALTH AND SAFETY INFORMATION
 IN ADDITION TO THE HEALTH AND SAFETY INFORMATION NORMALLY ASSOCIATED WITH THE TYPES OF WORK DETAIL ON THIS DRAWING, NOTE THE FOLLOWING:
CONSTRUCTION:
 NO SIGNIFICANT OR UNUSUAL RISKS IDENTIFIED DURING DESIGN.

MAINTENANCE/OPERATION:
 ACCESS REQUIRED FOR MAINTENANCE/REPAIR/REPLACEMENT OF SERVICES AND EQUIPMENT. CONTRACTOR TO PROVIDE SUFFICIENT ACCESS STRATEGIES AND ISSUE METHOD STATEMENT ON PROCEDURES TO BE PUT IN PLACE.

DECOMMISSIONING/DEMOLITION:
 CONTRACTOR SHALL SURVEY AND IDENTIFY ANY EXISTING SERVICES AND ISOLATE TO ENSURE SERVICES ARE SHUT-OFF PRIOR TO COMMENCEMENT OF WORK.

Notes

T1	Tender Issue	15/05/15 OET	PB
Rev.	Description	Date	Dim

TENDER

Status of drawing


BUROHAPPOLD ENGINEERING

Camden Mill
 Lower Bristol Road
 Bath BA2 3DQ
 UK

Tel: +44 (0)1225 320920
 Fax: +44 (0)1225 721 4148
 Email: 001224@burohappold.com
 Web: www.burohappold.com

Architect: ORMS
 Project: **St Giles Circus**
 Dwg Title: **Site Wide Utilities Layout**

Scale: BA0 1:100	Job No: 032930
Drawn by: CBT	Drawn by: CBT
Checked by: PB	Checked by: PB
Date: July 2014	Date: July 2014
	Rev: T1

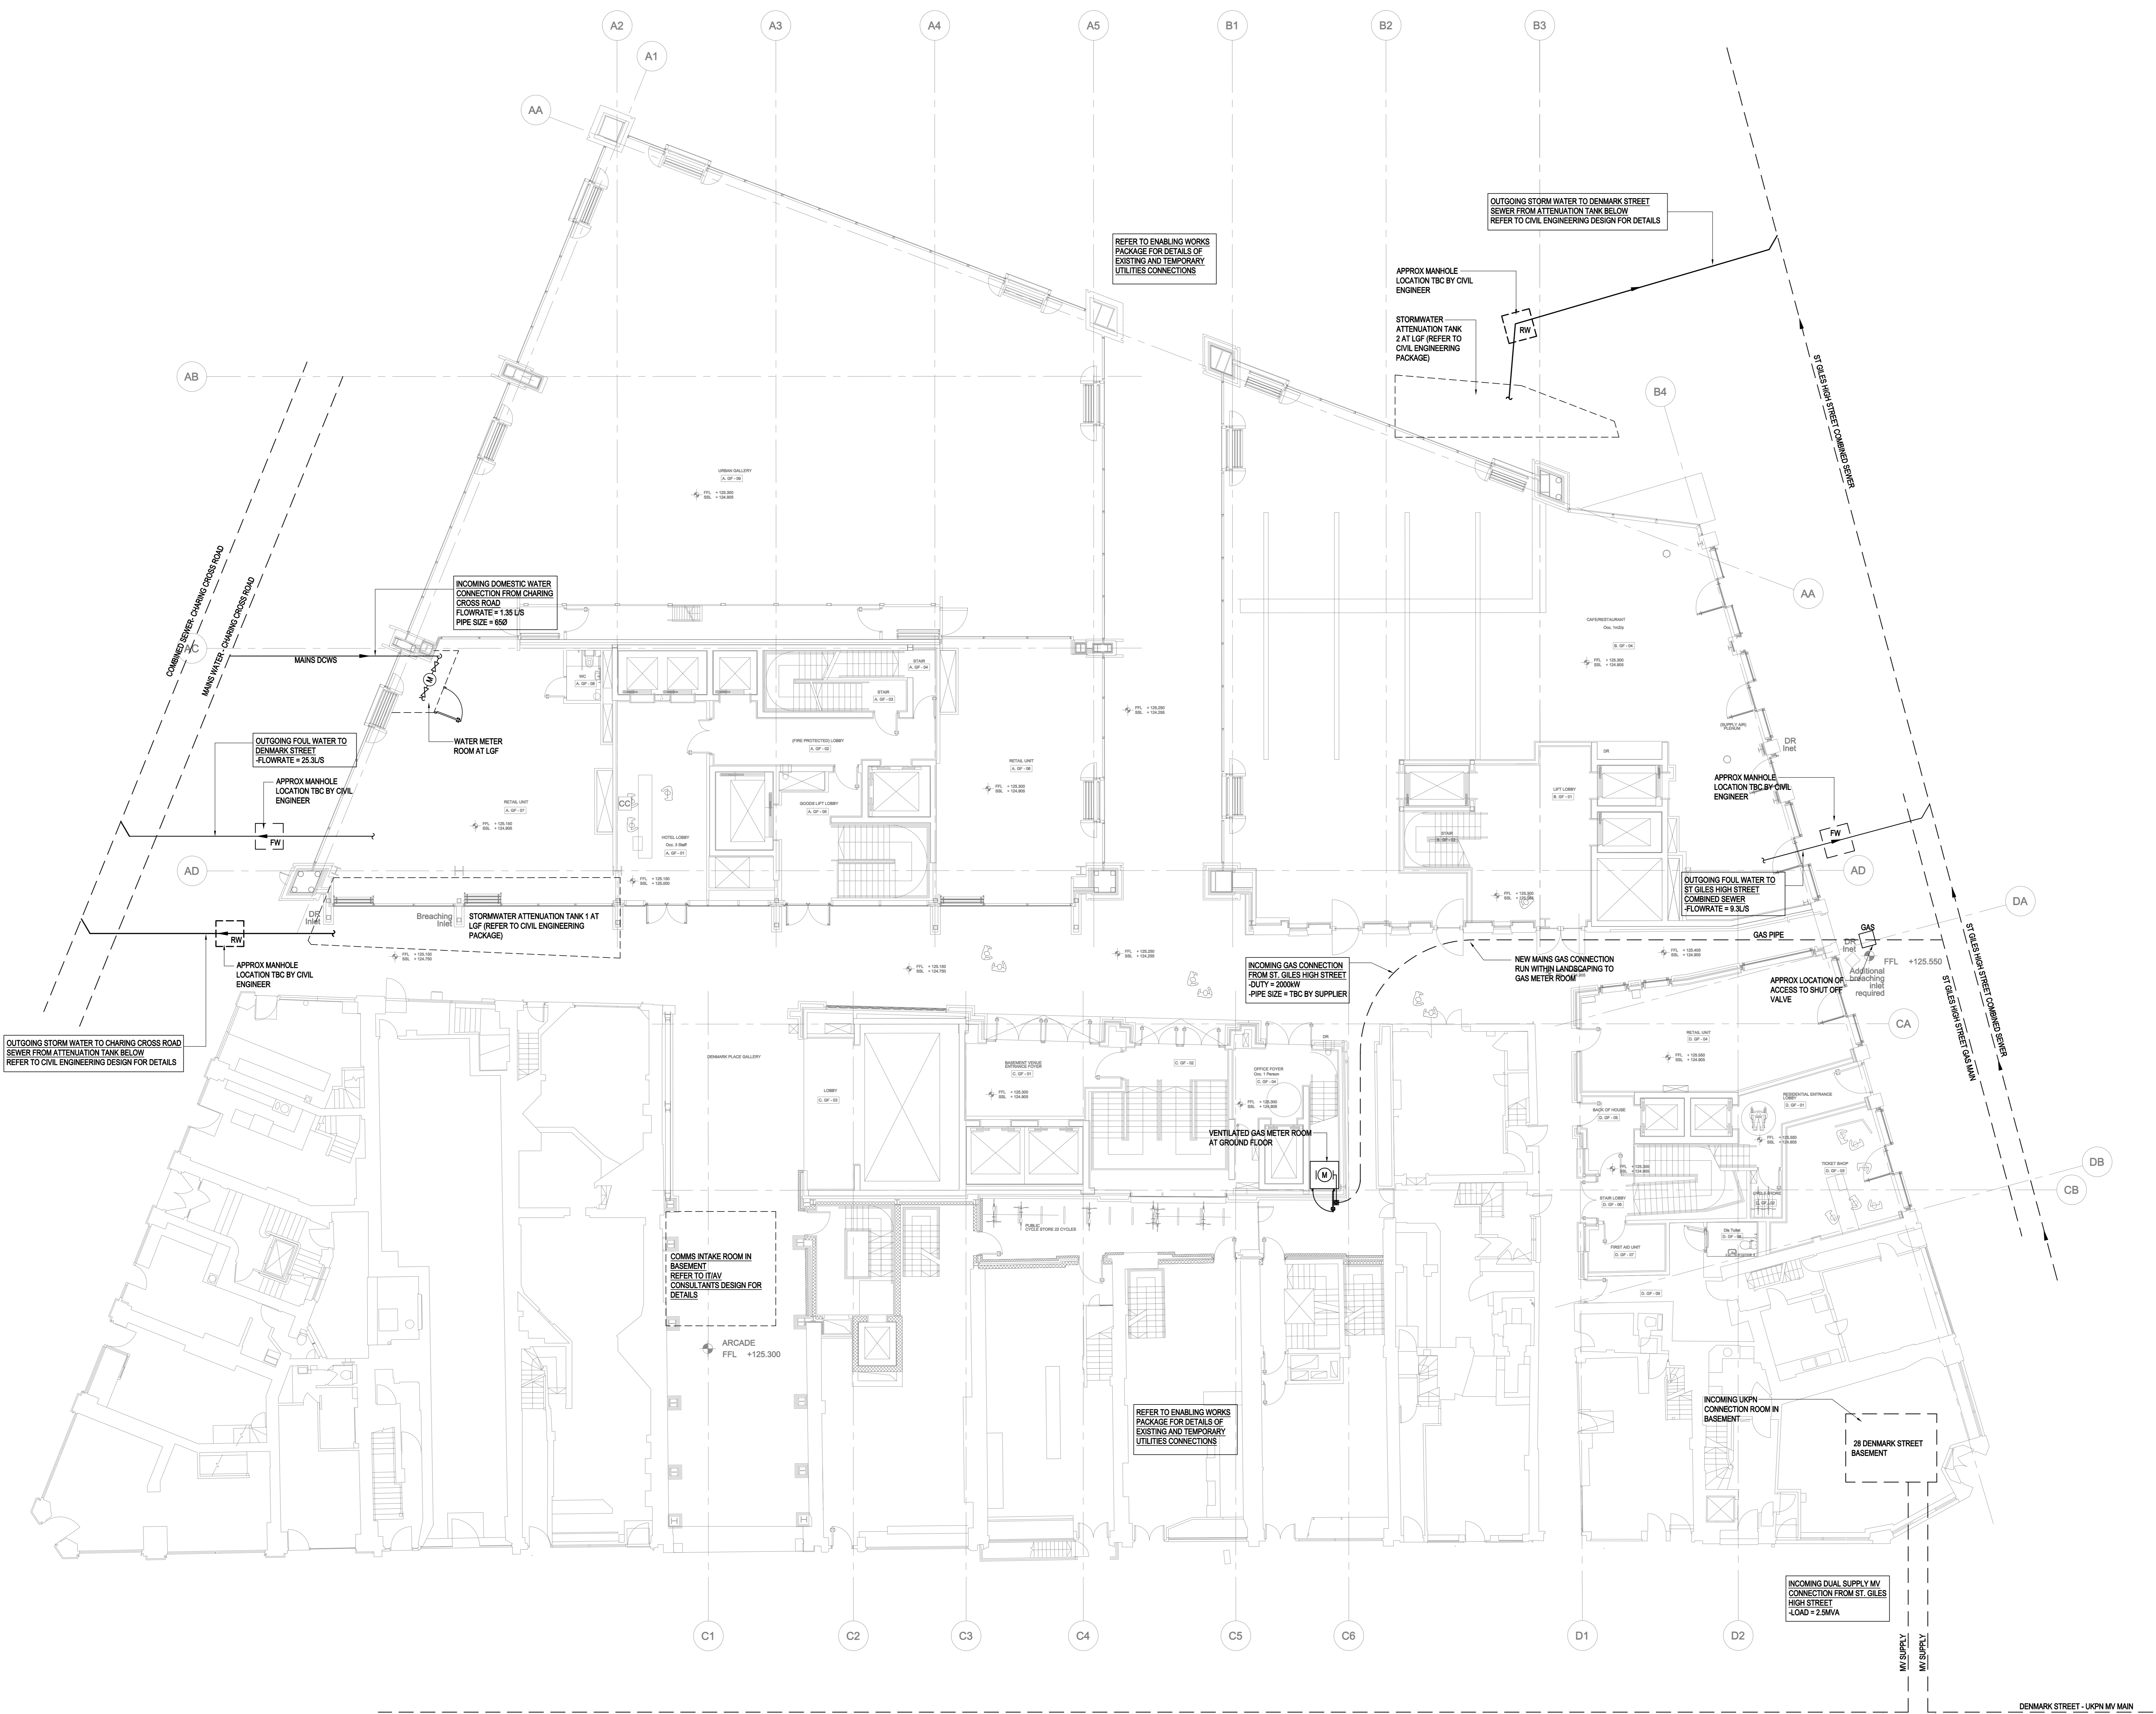

DENMARK STREET - UKPN MV MAIN

DUAL MV SUPPLIES SOURCED FROM SEPARATE UKPN SUBSTATIONS TO PROVIDE RESILIENCY