



ELEVATION E

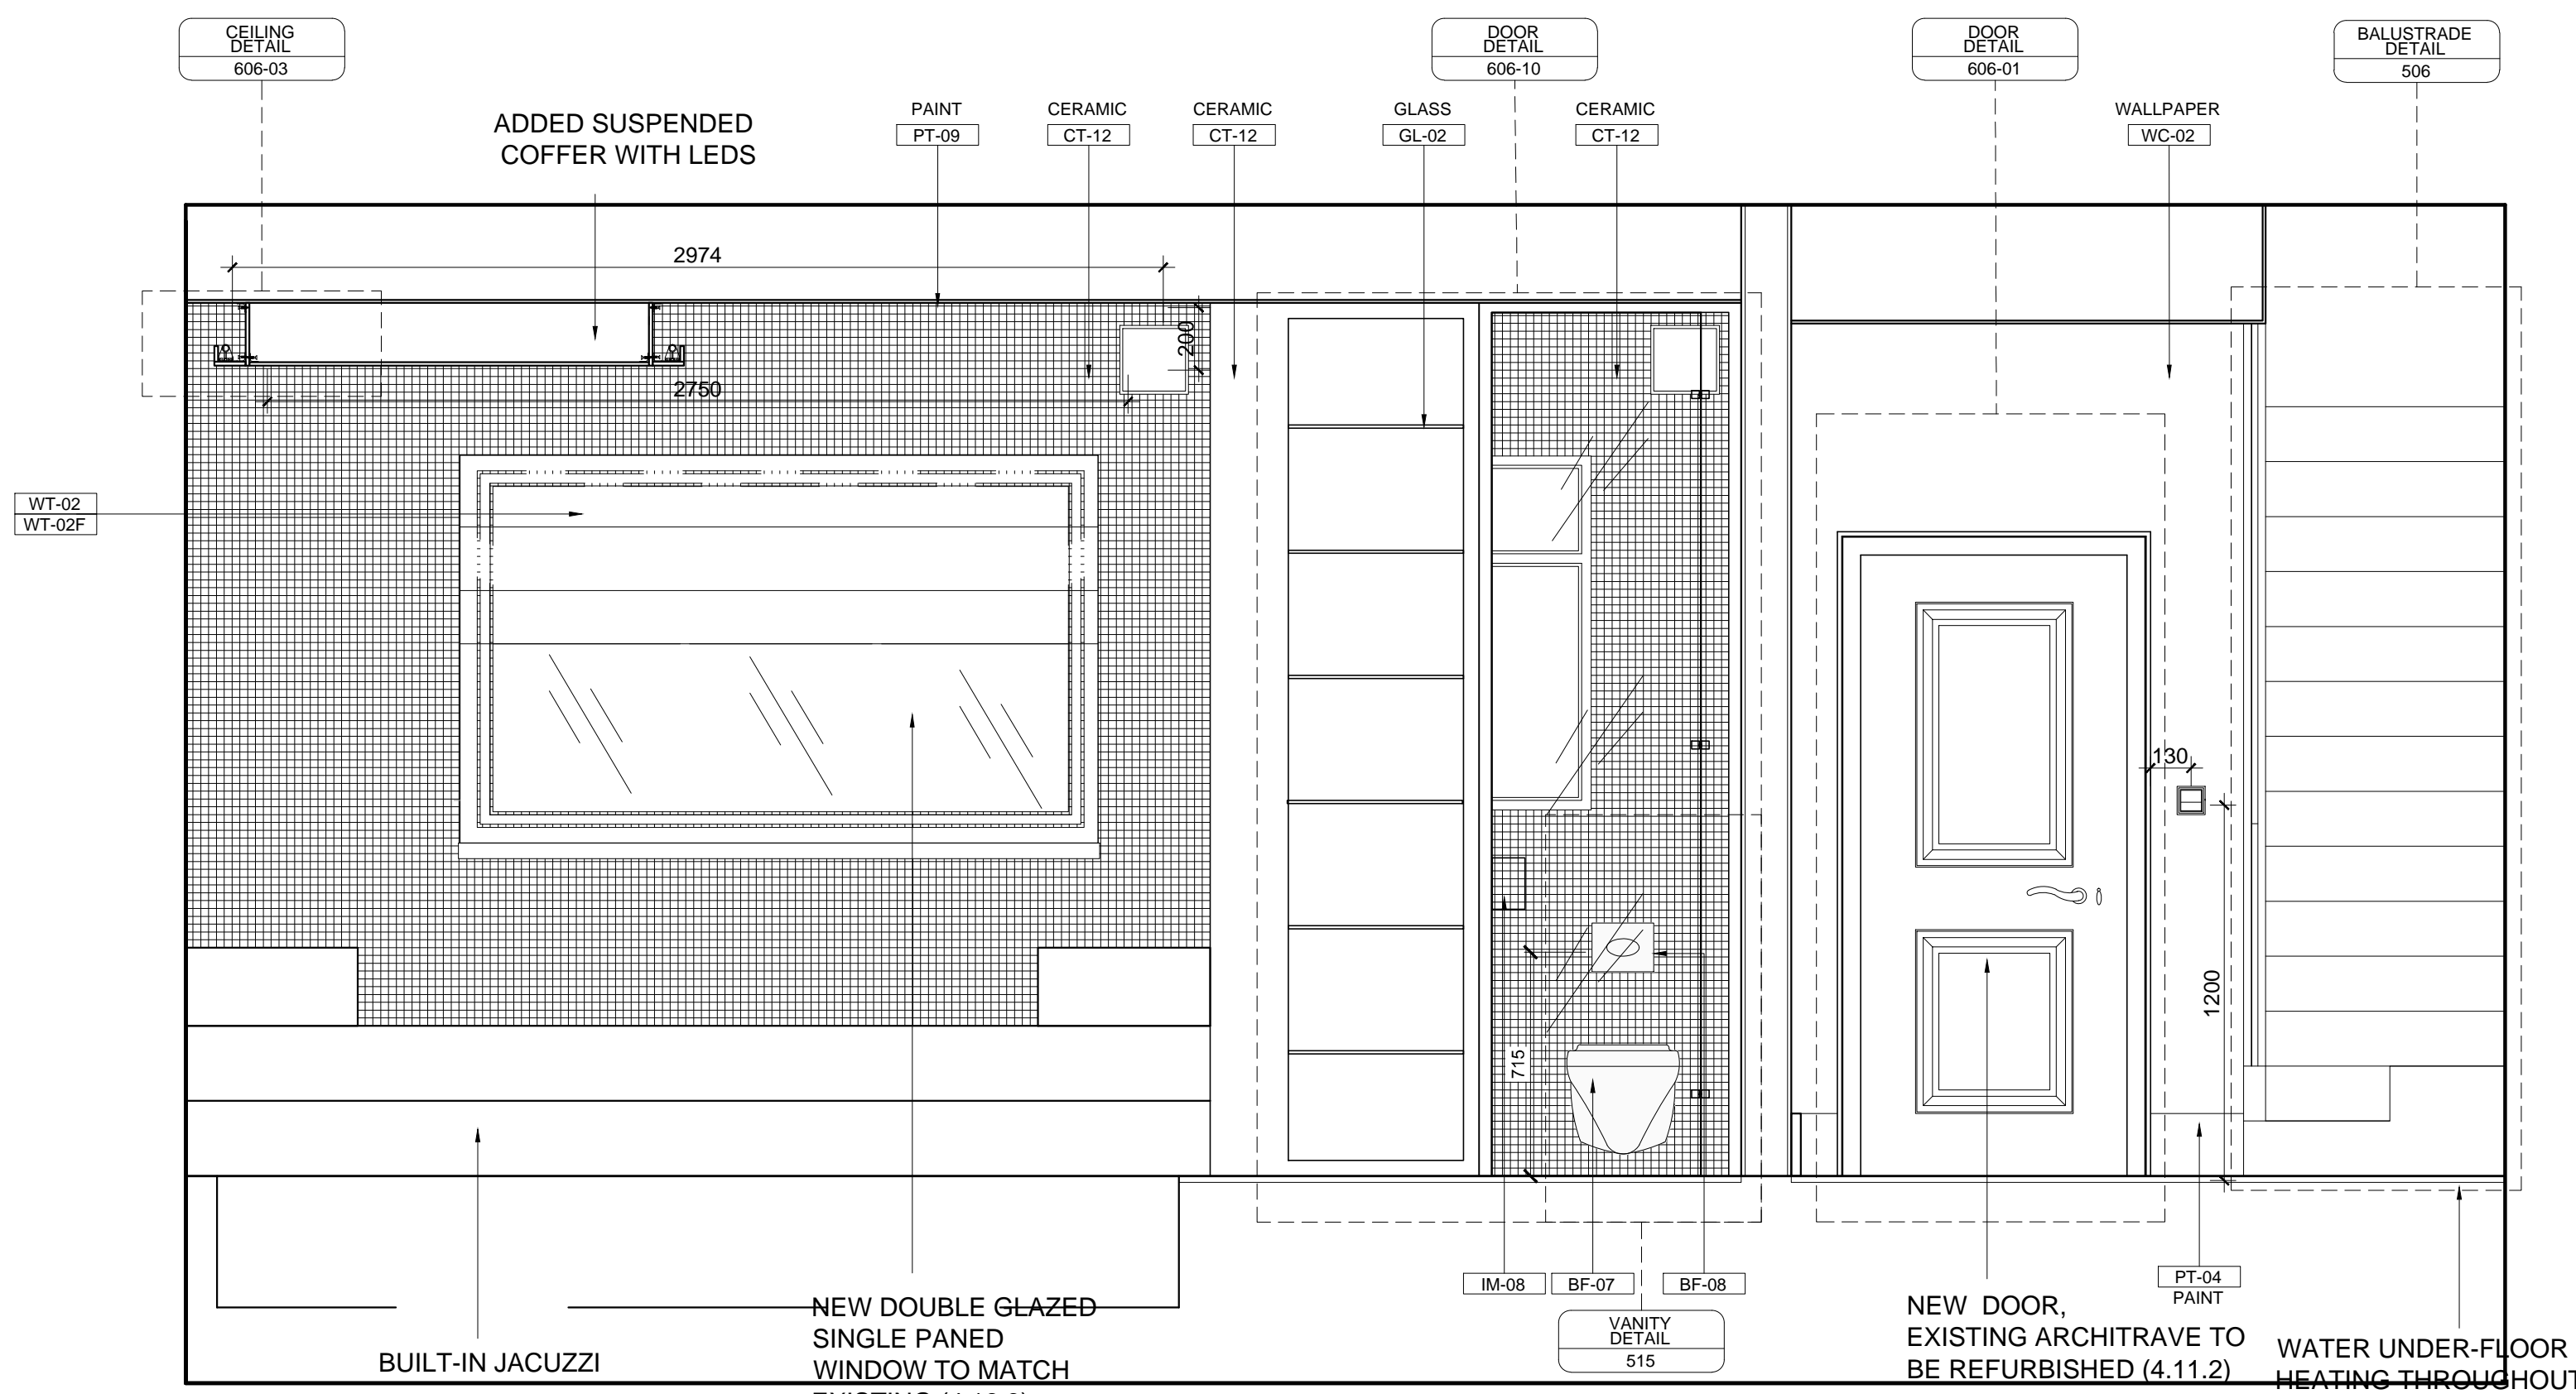

ELEVATION F

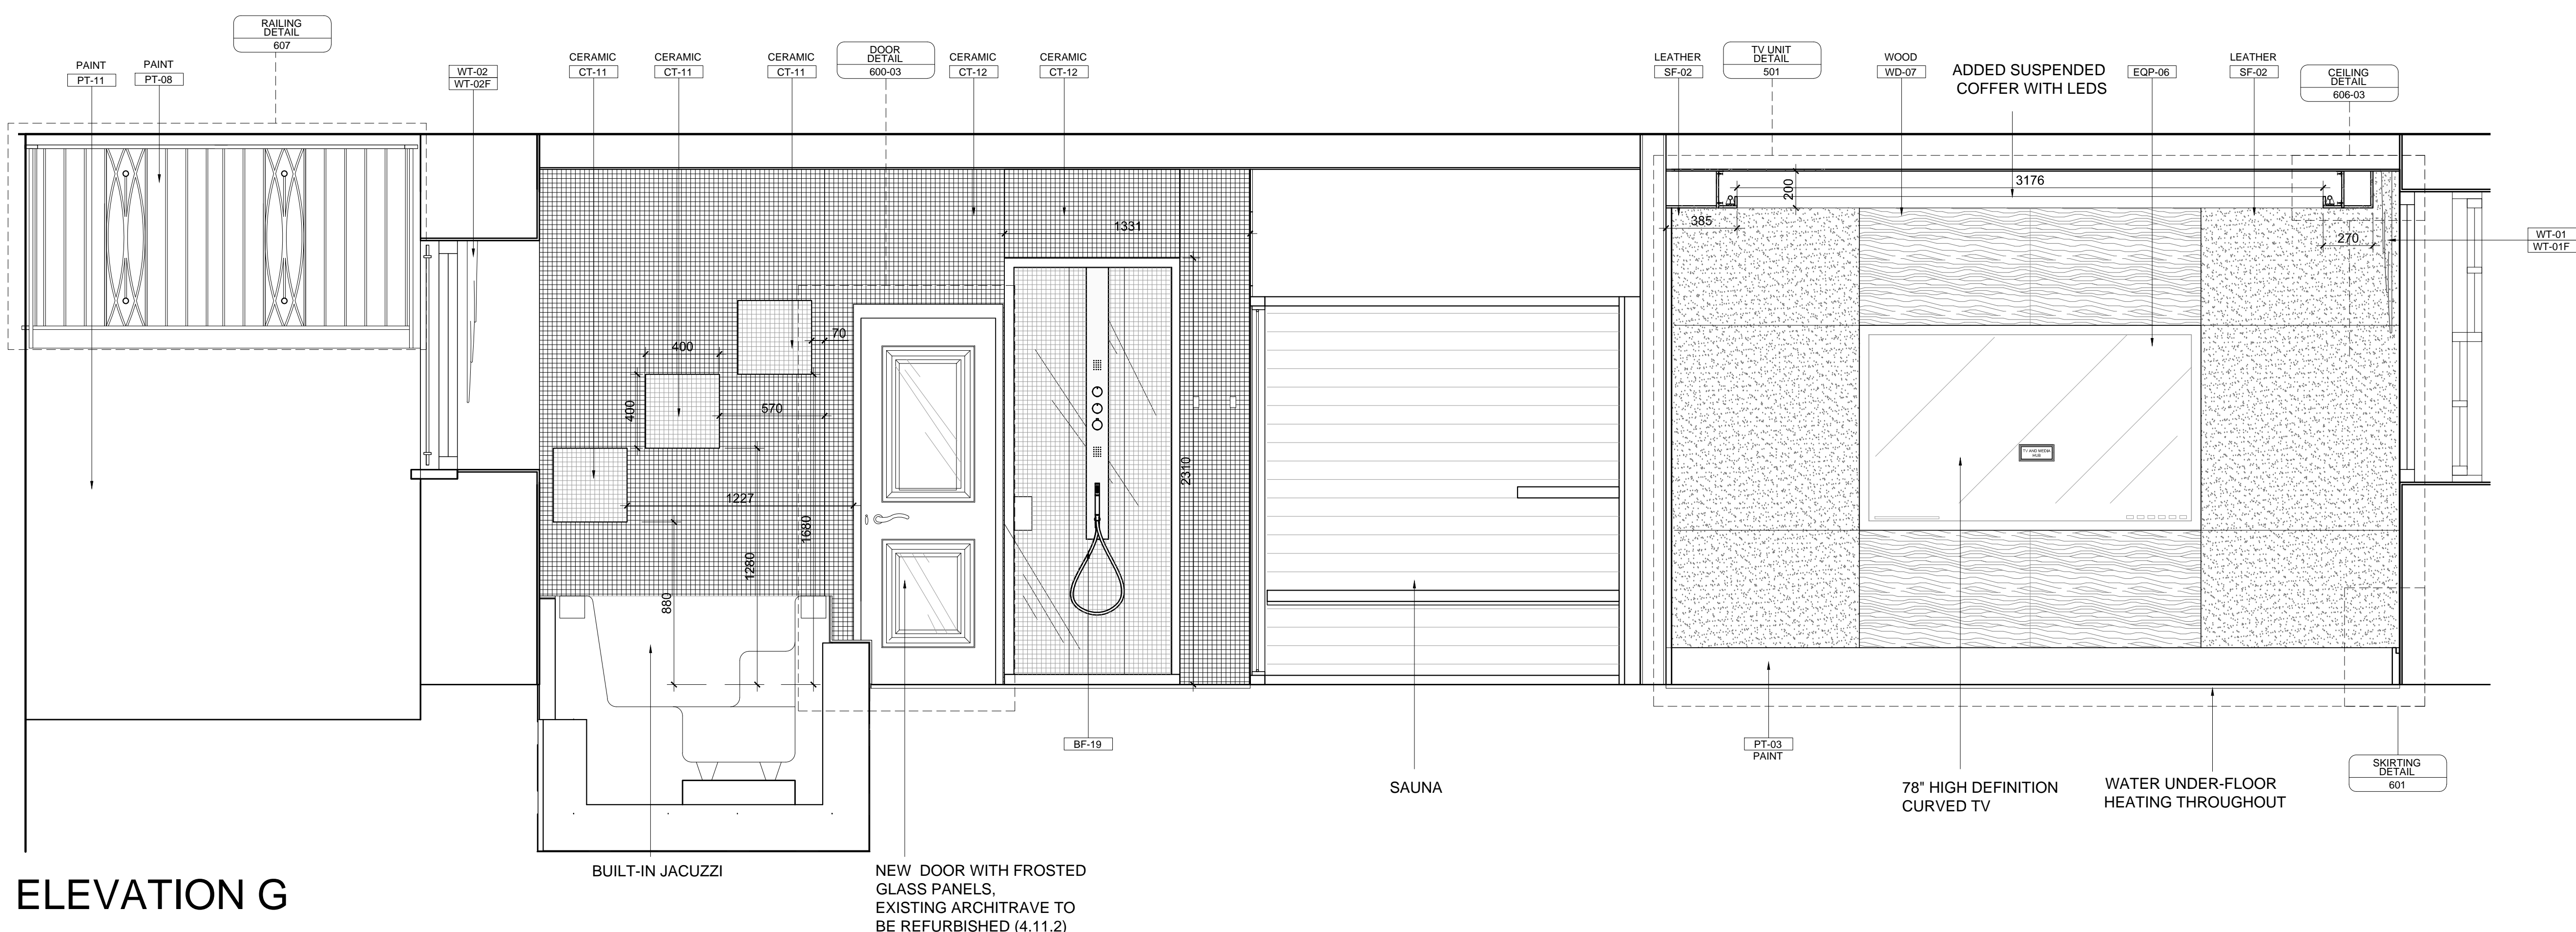

ELEVATION G

REVISIONS		
Rev.	Date	Comment
A	06.07.15	CHANGED HEIGHT OF SAUNA AND STEAM 2.1m. ADDED PLANT ACCESS PANEL
B	07.02.15	REMOVED WINE CELLAR, CHANGED WC, CHANGED LEVELS IN LOBBY & VAULT 1. REMOVED CURVED PANELING IN CINEMA. REMOVED MOSAIC FROM STEAM. ADDED GATE TO EXTERIOR.

TENDER

© SIGMA SEIFERT INTERIORS 2014
NOTES
1. THE DRAWING SHOW DESIGN INTENT ONLY. ALL DIMENSIONS TO BE CHECKED ON SITE PRIOR TO CONSTRUCTION OR PRODUCTION. CONSTRUCTION DETAILS TO BE CONFIRMED BY CONTRACTOR/ MANUFACTURER BY SUBMITTING SHOP DRAWINGS FOR DESIGNER'S APPROVAL.
2. DESIGN / DRAWING IS NOT TO BE SCALED FOR PRODUCTION AND CONSTRUCTION PURPOSES
3. ALL DISCREPANCIES AND OMISSIONS ON SITE MUST BE REPORTED TO DESIGNER FOR THEIR COMMENTS OR APPROVAL PRIOR TO COMMENCING WORK.
4. ALL ELECTRICAL, LIGHTING, HVAC AND PLUMBING ISSUES TO BE REFERRED TO ENGINEER'S DRAWINGS PRIOR TO COMMENCEMENT OF WORKS.
5. THE DESIGNS ARE SUBJECT TO APPROVAL BY STATUTORY AUTHORITIES AND ANY NECESSARY ALTERATIONS SHOULD BE MADE IF REQUIRED TO COMPLY WITH STATUTORY REQUIREMENTS.
6. ALL DESIGN CONCEPTS AND DRAWINGS ARE THE PROPERTY OF SIGMA ARCHITECTURE AND INTERIORS AND COVERED BY COPYRIGHT. NO REPRODUCTIONS, ADAPTATIONS AND/OR COPIES MAY BE MADE WITHOUT WRITTEN PERMISSION BY SIGMA.

A0 Sheet	
Project 5 CHESTER TERRACE	
Title LOWER GROUND FLOOR ELEVATIONS (SH2)	
Date 17/03/14	Scale 1:20
Project No SI7044	
Drwg No 401-02	Rev. B

SIGMA
SEIFERT

INTERIORS

SIGMA SEIFERT
INTERIORS

1 Seagrave Road,
London
SW6 1RP

T: +44 (0)20 7935 6984
info@sigma-architects.com
www.sigma-interiors.co.uk