



ELEVATION E

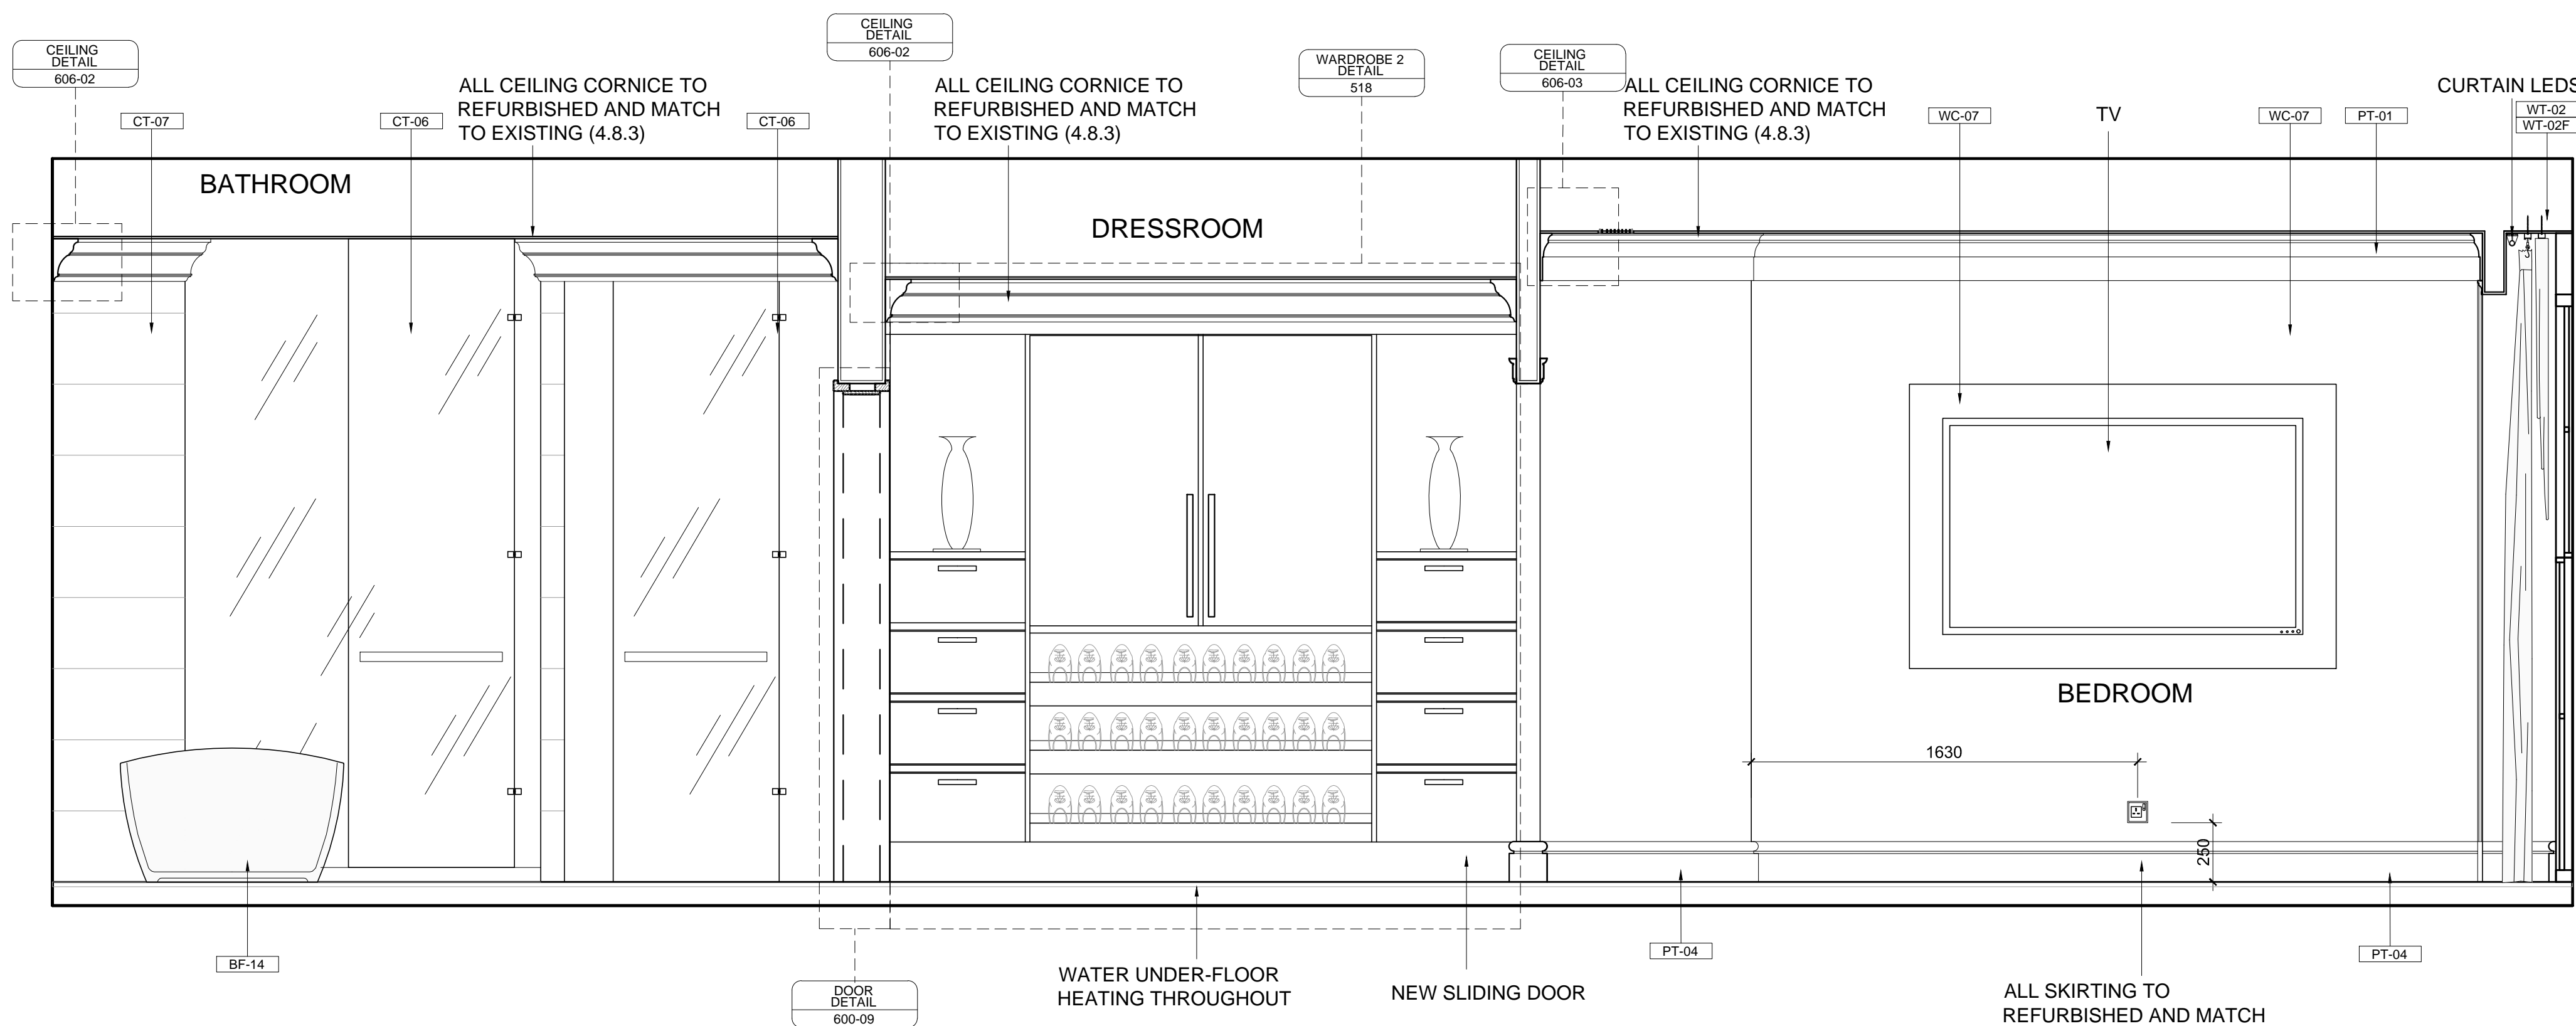

ELEVATION F

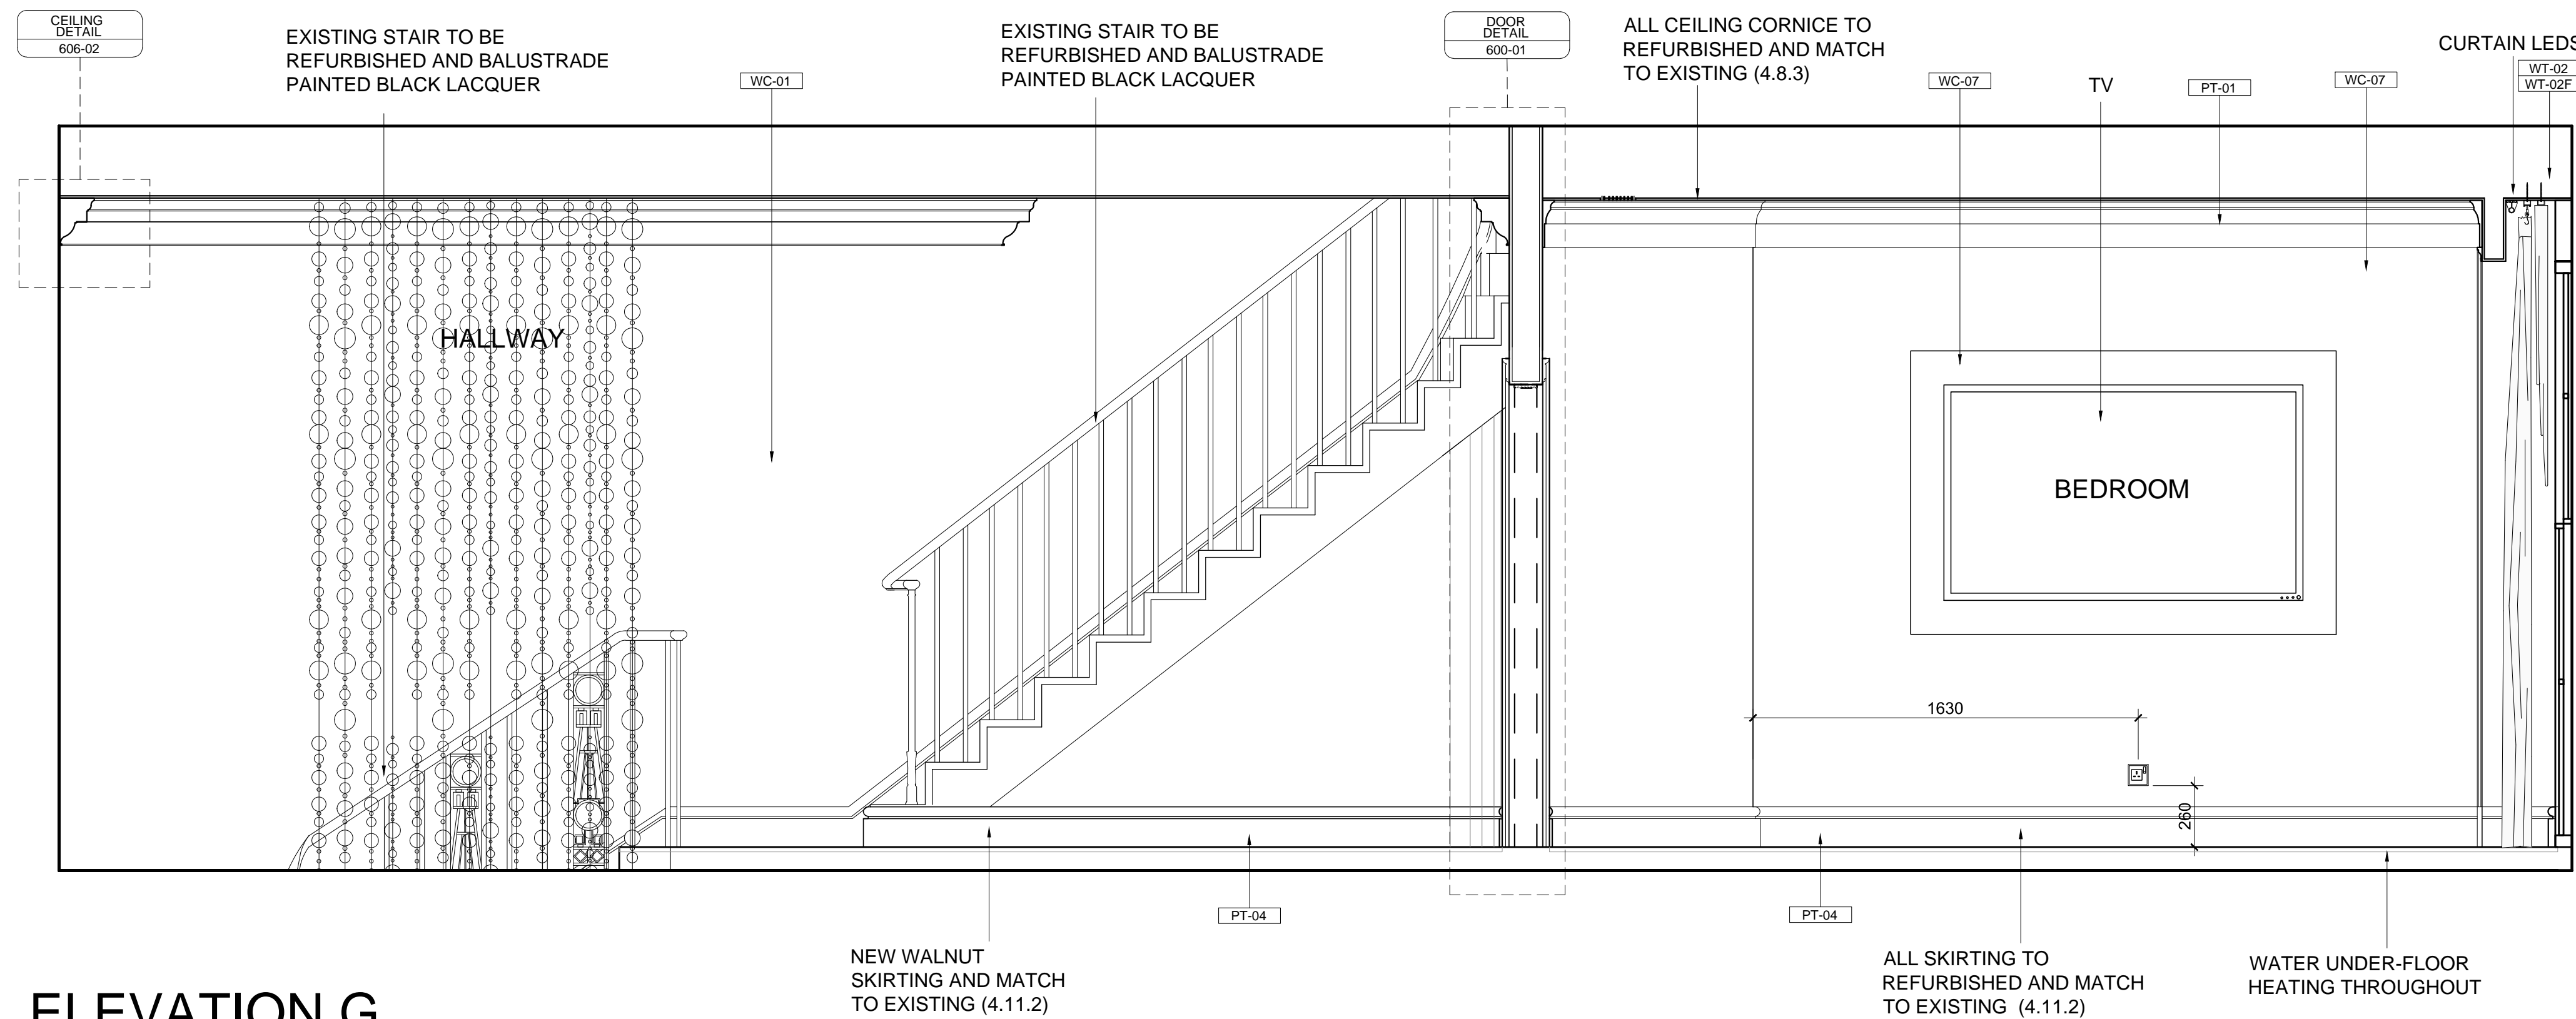

ELEVATION G

REVISIONS

Rev.	Date	Comment
D	08.03.16	INCREASED CEILING HEIGHT AND WARDROBES IN DRESSING ROOM. CHANGED SHOWER AND WC CUBICLE

TENDER

NOTES

1. THE DRAWING SHOW DESIGN INTENT ONLY. ALL DIMENSIONS TO BE CHECKED ON SITE PRIOR TO CONSTRUCTION OR PRODUCTION. CONSTRUCTION DETAILS TO BE CONFIRMED BY CONTRACTOR/ MANUFACTURER BY SUBMITTING SHOP DRAWINGS FOR DESIGNER'S APPROVAL.
2. DESIGN / DRAWING IS NOT TO BE SCALED FOR PRODUCTION AND CONSTRUCTION PURPOSES
3. ALL DISCREPANCIES AND OMISSIONS ON SITE MUST BE REPORTED TO DESIGNER FOR THEIR COMMENTS OR APPROVAL PRIOR TO COMMENCING WORK.
4. ALL ELECTRICAL, LIGHTING, HVAC AND PLUMBING ISSUES TO BE REFERRED TO ENGINEER'S DRAWINGS PRIOR TO COMMENCEMENT OF WORKS.
5. THE DESIGNS ARE SUBJECT TO APPROVAL BY STATUTORY AUTHORITIES AND ANY NECESSARY ALTERATIONS SHOULD BE MADE IF REQUIRED TO COMPLY WITH STATUTORY REQUIREMENTS.
6. ALL DESIGN CONCEPTS AND DRAWINGS ARE THE PROPERTY OF SIGMA ARCHITECTURE AND INTERIORS AND COVERED BY COPYRIGHT. NO REPRODUCTIONS, ADAPTATIONS AND/OR COPIES MAY BE MADE WITHOUT WRITTEN PERMISSION BY SIGMA.

A0 Sheet

Project
5 CHESTER TERRACE

Title
SECOND FLOOR
ELEVATIONS (SH2)

Date
01/04/15

Scale
1:20

Project No
S17044

Drwg No
404-02

Rev.
D

SIGMA
SEIFERT
INTERIORS

SIGMA SEIFERT
INTERIORS

1 Seagrave Road,
London
SW6 1RP

T: +44 (0)20 7935 6984
info@sigma-architects.com
www.sigma-interiors.co.uk