
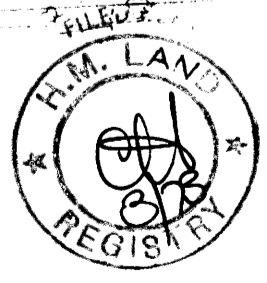


H.M. LAND REGISTRY		TITLE NUMBER	
		222122	
ORDNANCE SURVEY PLAN REFERENCE	COUNTY	SHEET	NATIONAL GRID
	GREATER LONDON		TQ 2886
SECTION			P
Scale: 1/1250		© Crown copyright 1973	

Old Reference LN III 82 A

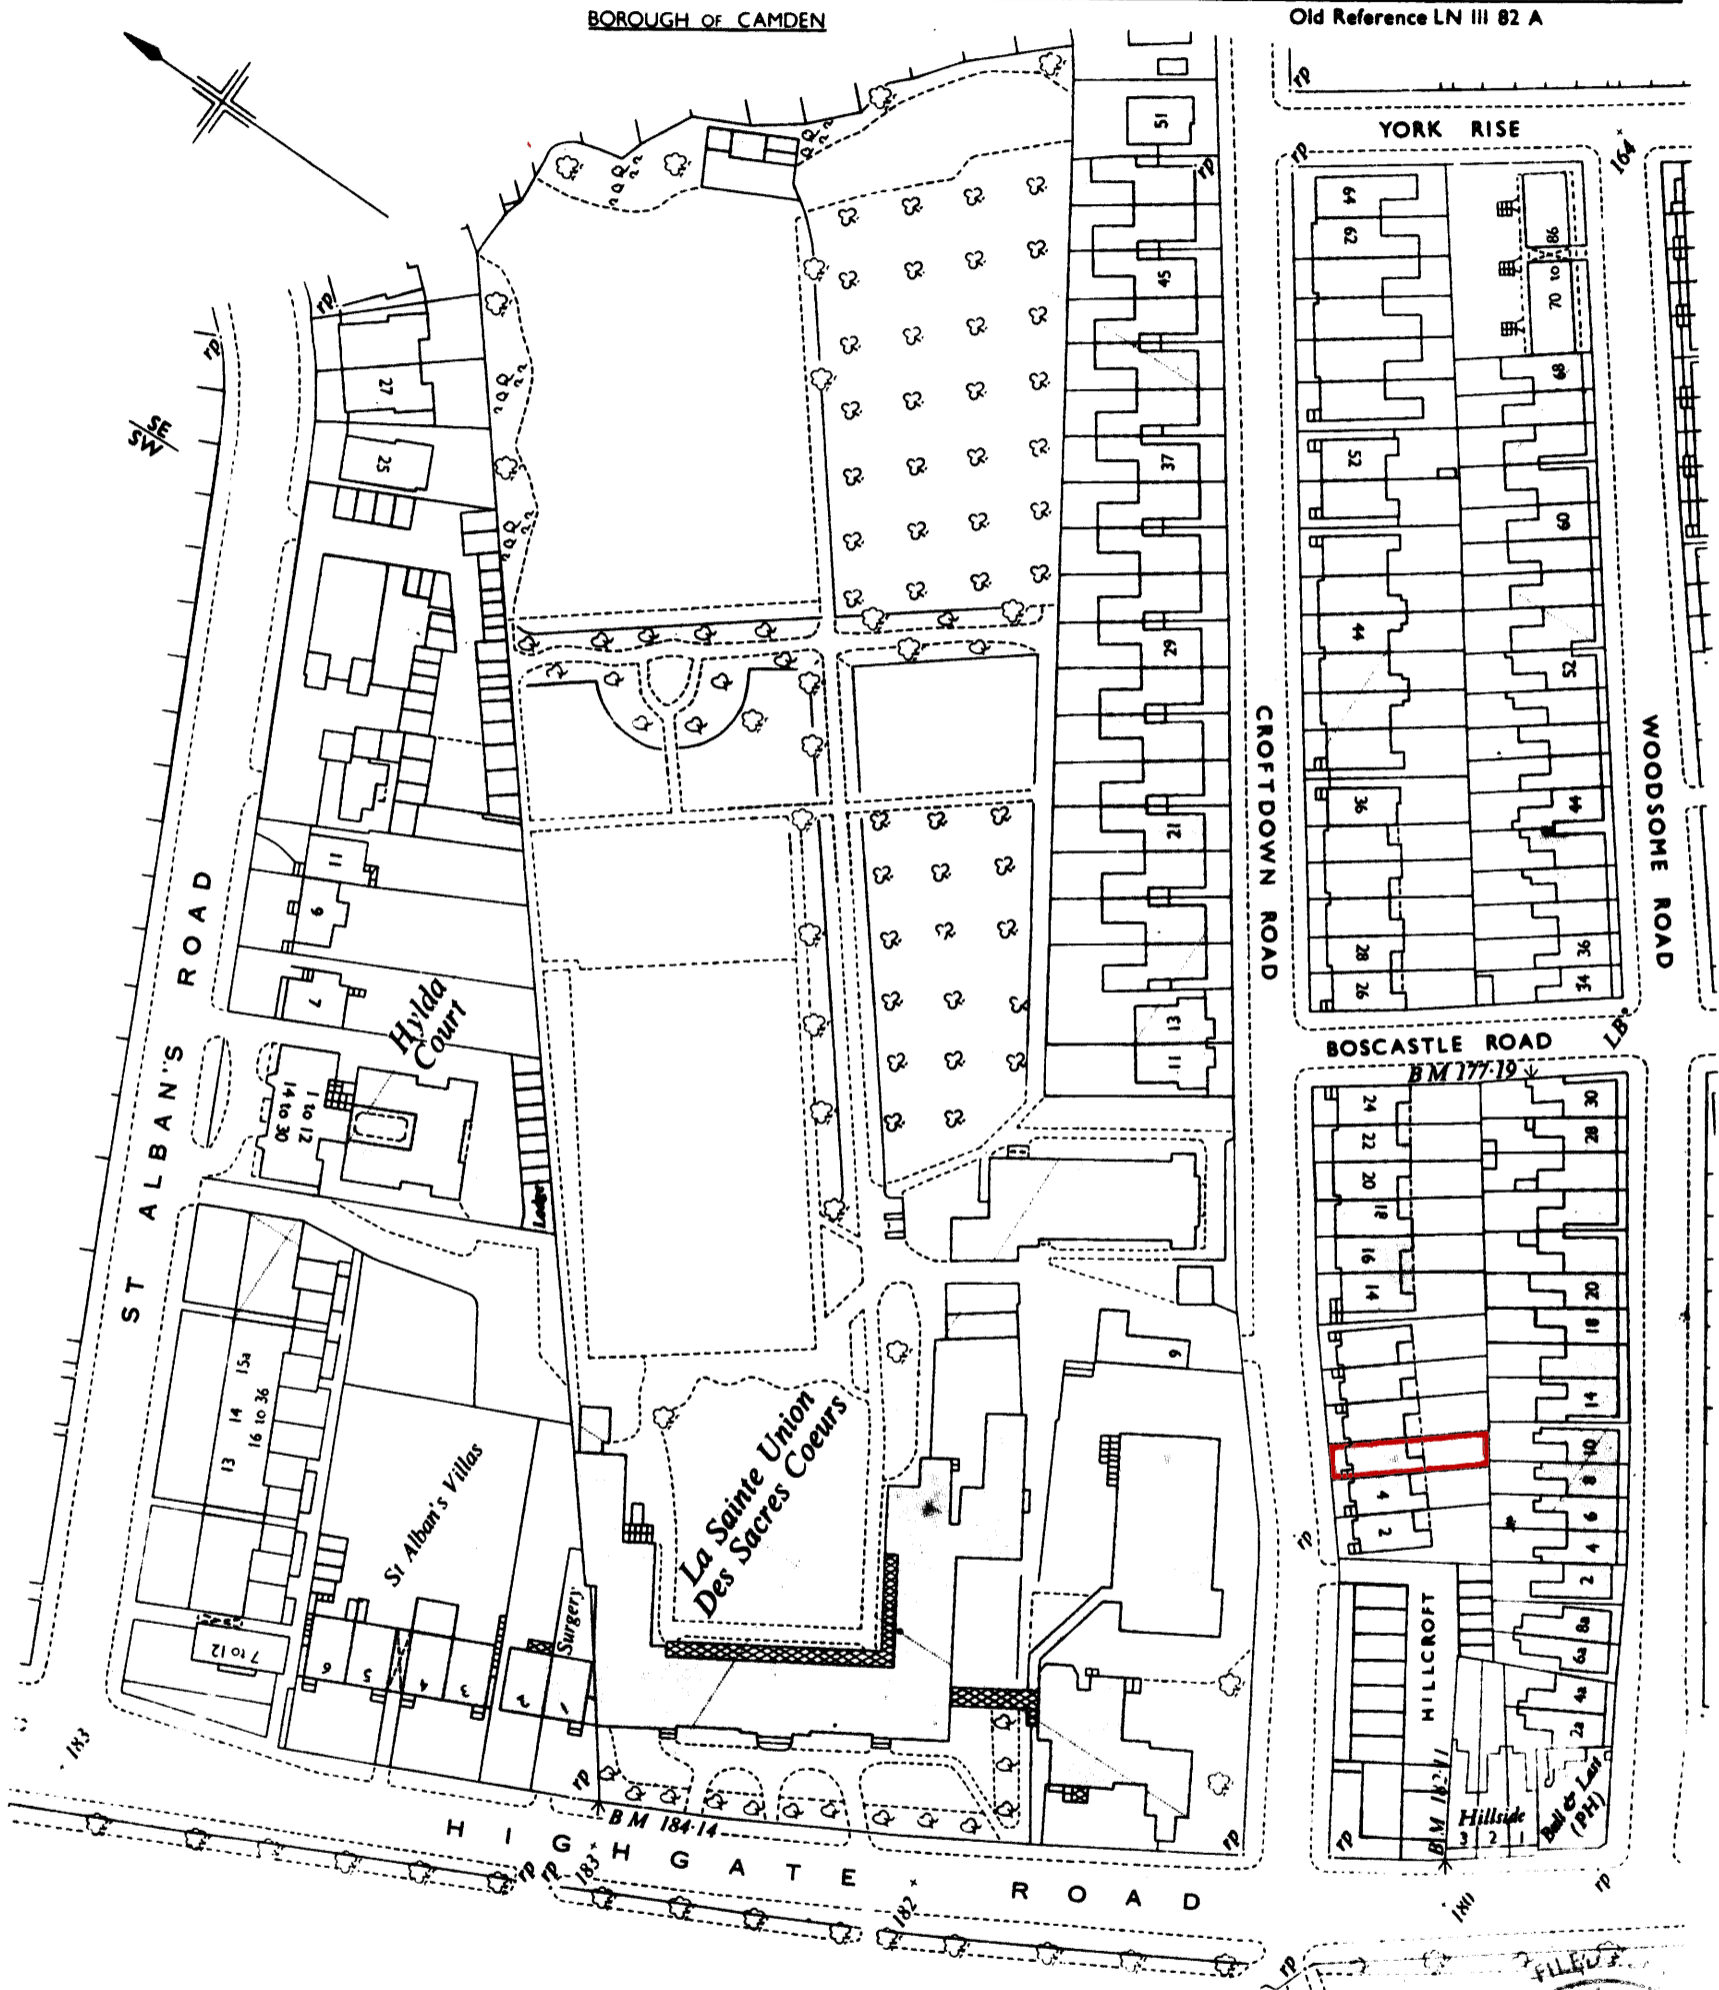

This is a print of the view of the title plan obtained from Land Registry showing the state of the title plan on 08 December 2015 at 15:28:00. This title plan shows the general position, not the exact line, of the boundaries. It may be subject to distortions in scale. Measurements scaled from this plan may not match measurements between the same points on the ground.

This title is dealt with by Land Registry, Croydon Office.

©Crown Copyright. Produced by Land Registry. Reproduction in whole or in part is prohibited without the prior written permission of Ordnance Survey. Licence Number 100026316.