



PLANNING

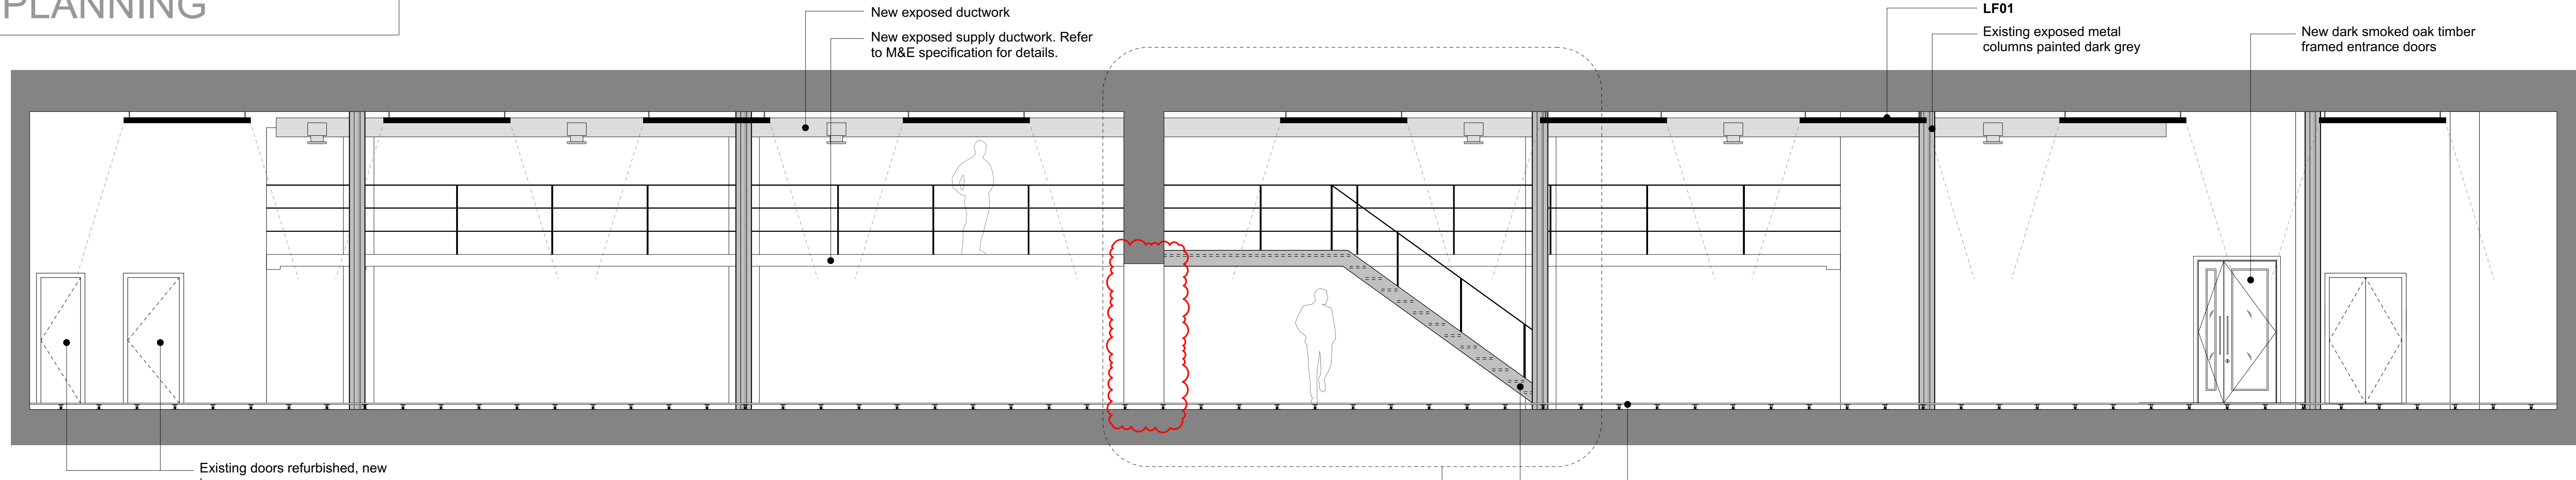

1 Proposed Section BB (203 Eversholt St)  
Scale 1:50 @ A1 / 1:100 @ A3

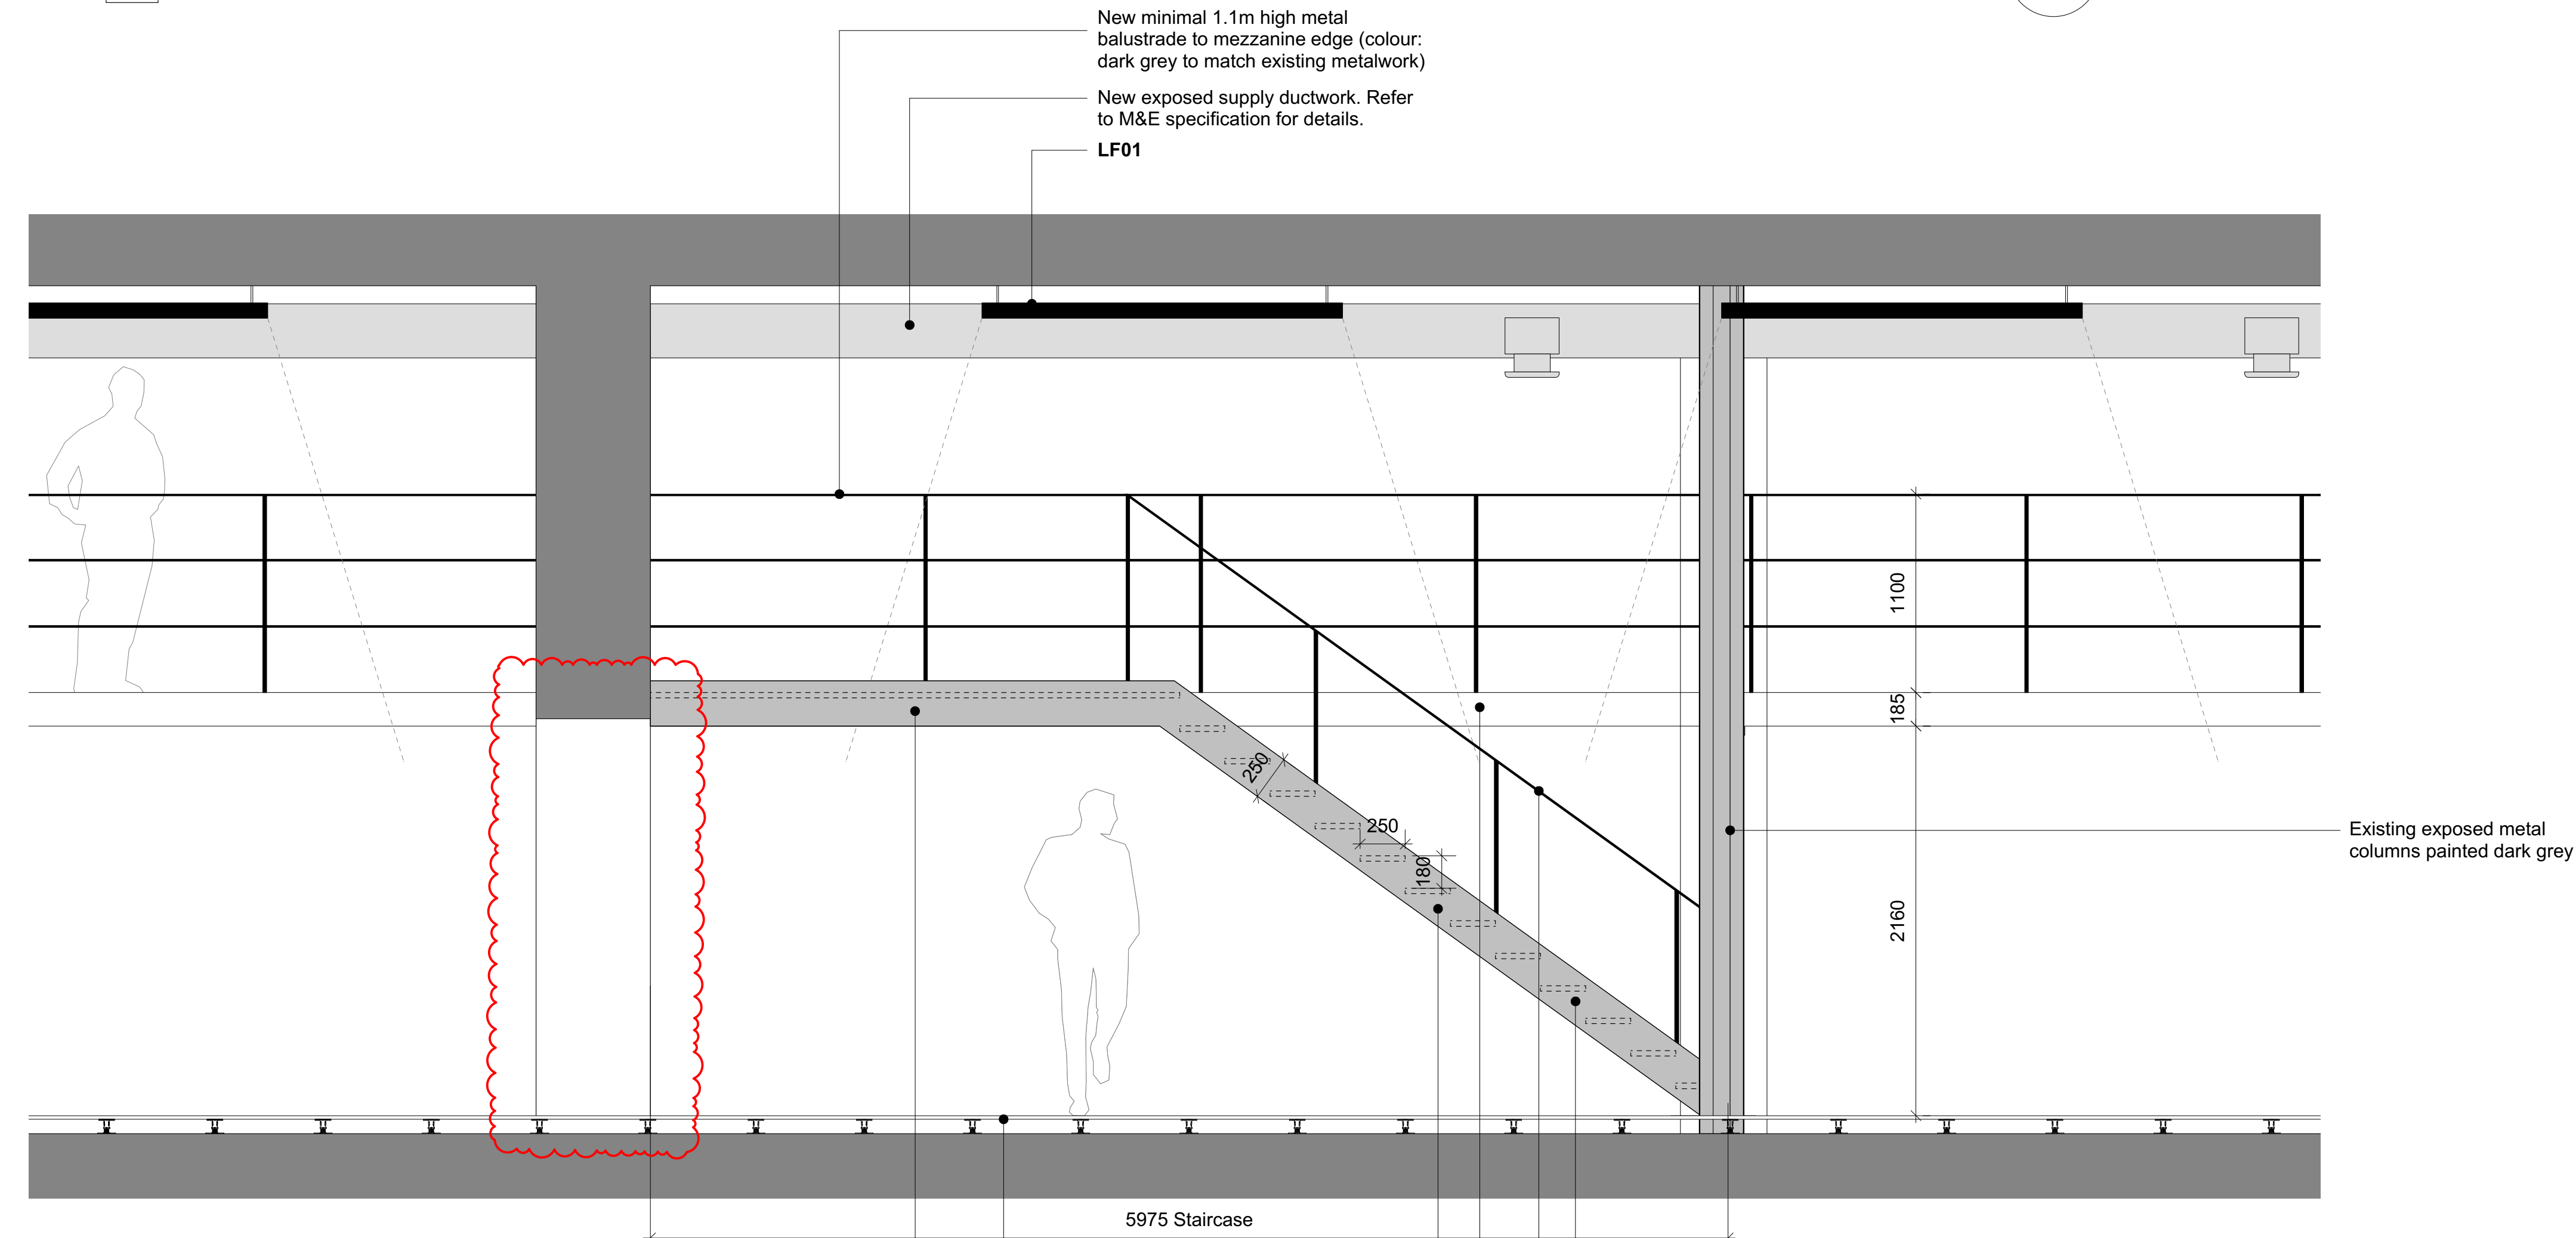


2 Proposed Detailed Section BB (203 Eversholt St)  
Scale 1:25 @ A1 / 1:50 @ A3

**Lighting Key**

NOTE: Refer to M&E Specification for details

- LF01 Square-linear pendant fittings
- LF02 Recessed downlights (directional)
- LF03 Recessed downlights
- LF04 Linear surface mounted fittings
- LF04 b Linear recessed fittings
- LF05 LED strips to WC's

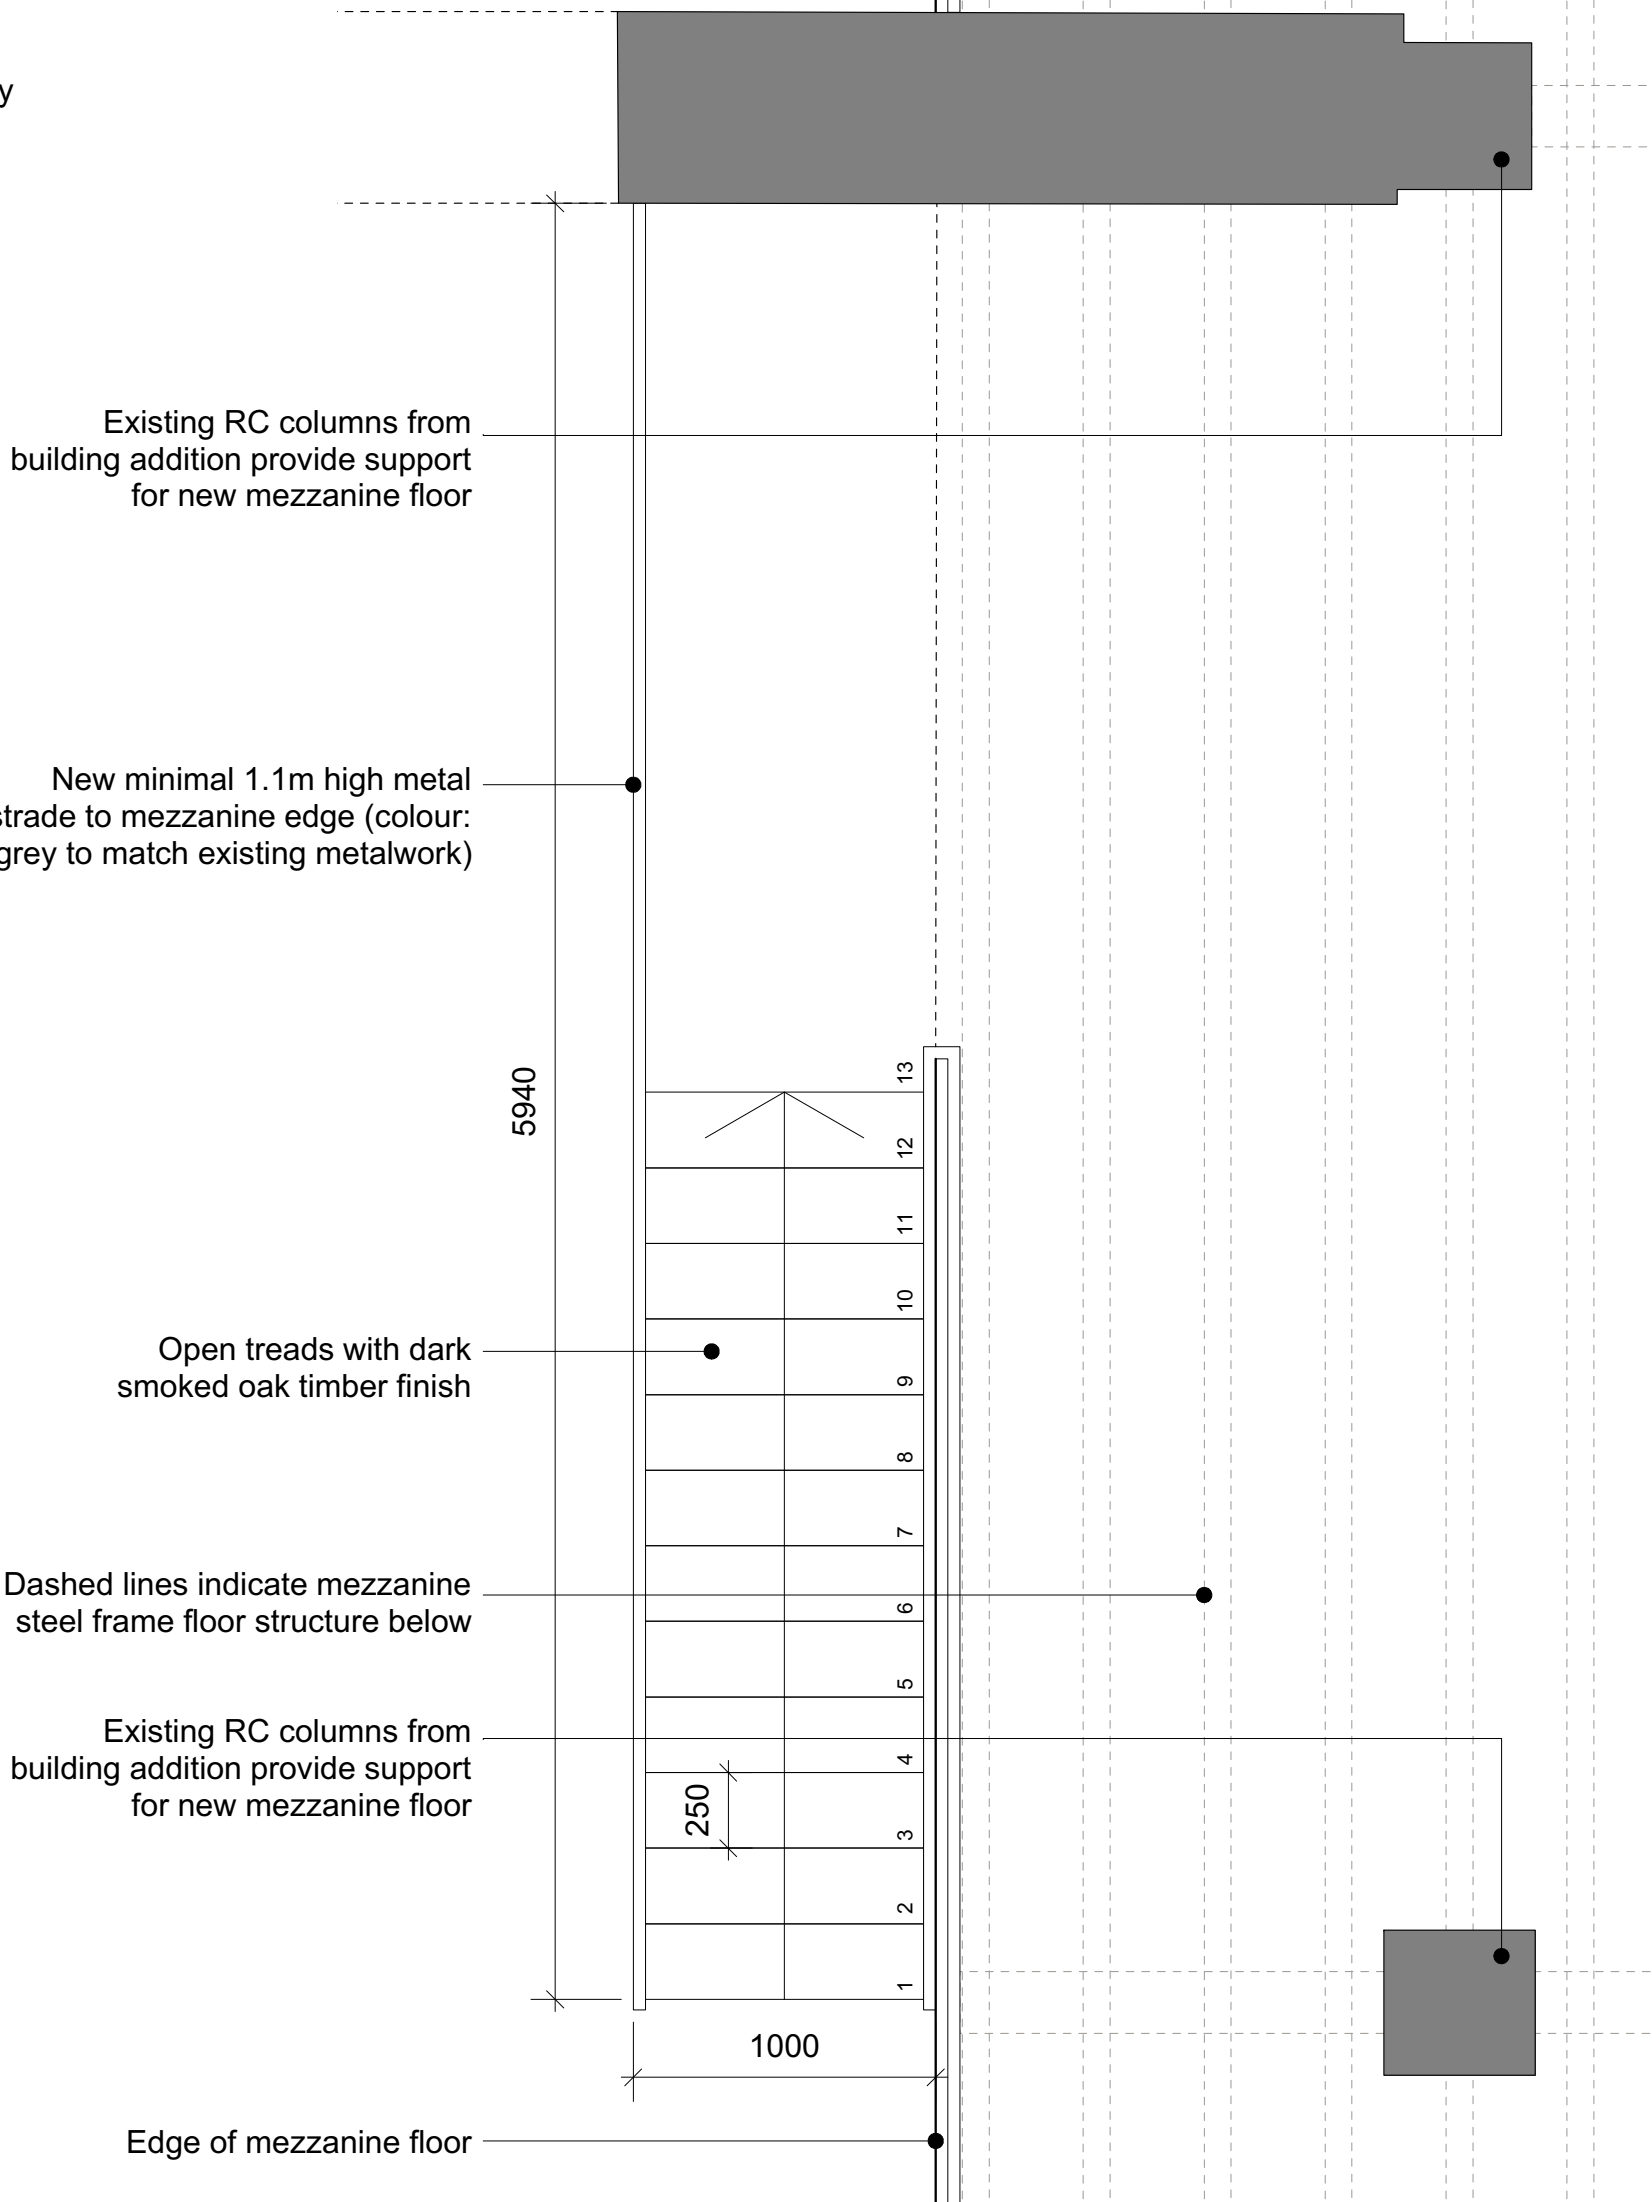

3 Proposed Detailed Stair Plan (203 Eversholt St)  
Scale 1:25 @ A1 / 1:50 @ A3

Scale 1:25@A1

0 1 5m