


**5 THE GROVE**  
INTERIOR NOT SURVEYED

**4 THE GROVE**

**3 THE GROVE**  
INTERIOR NOT SURVEYED

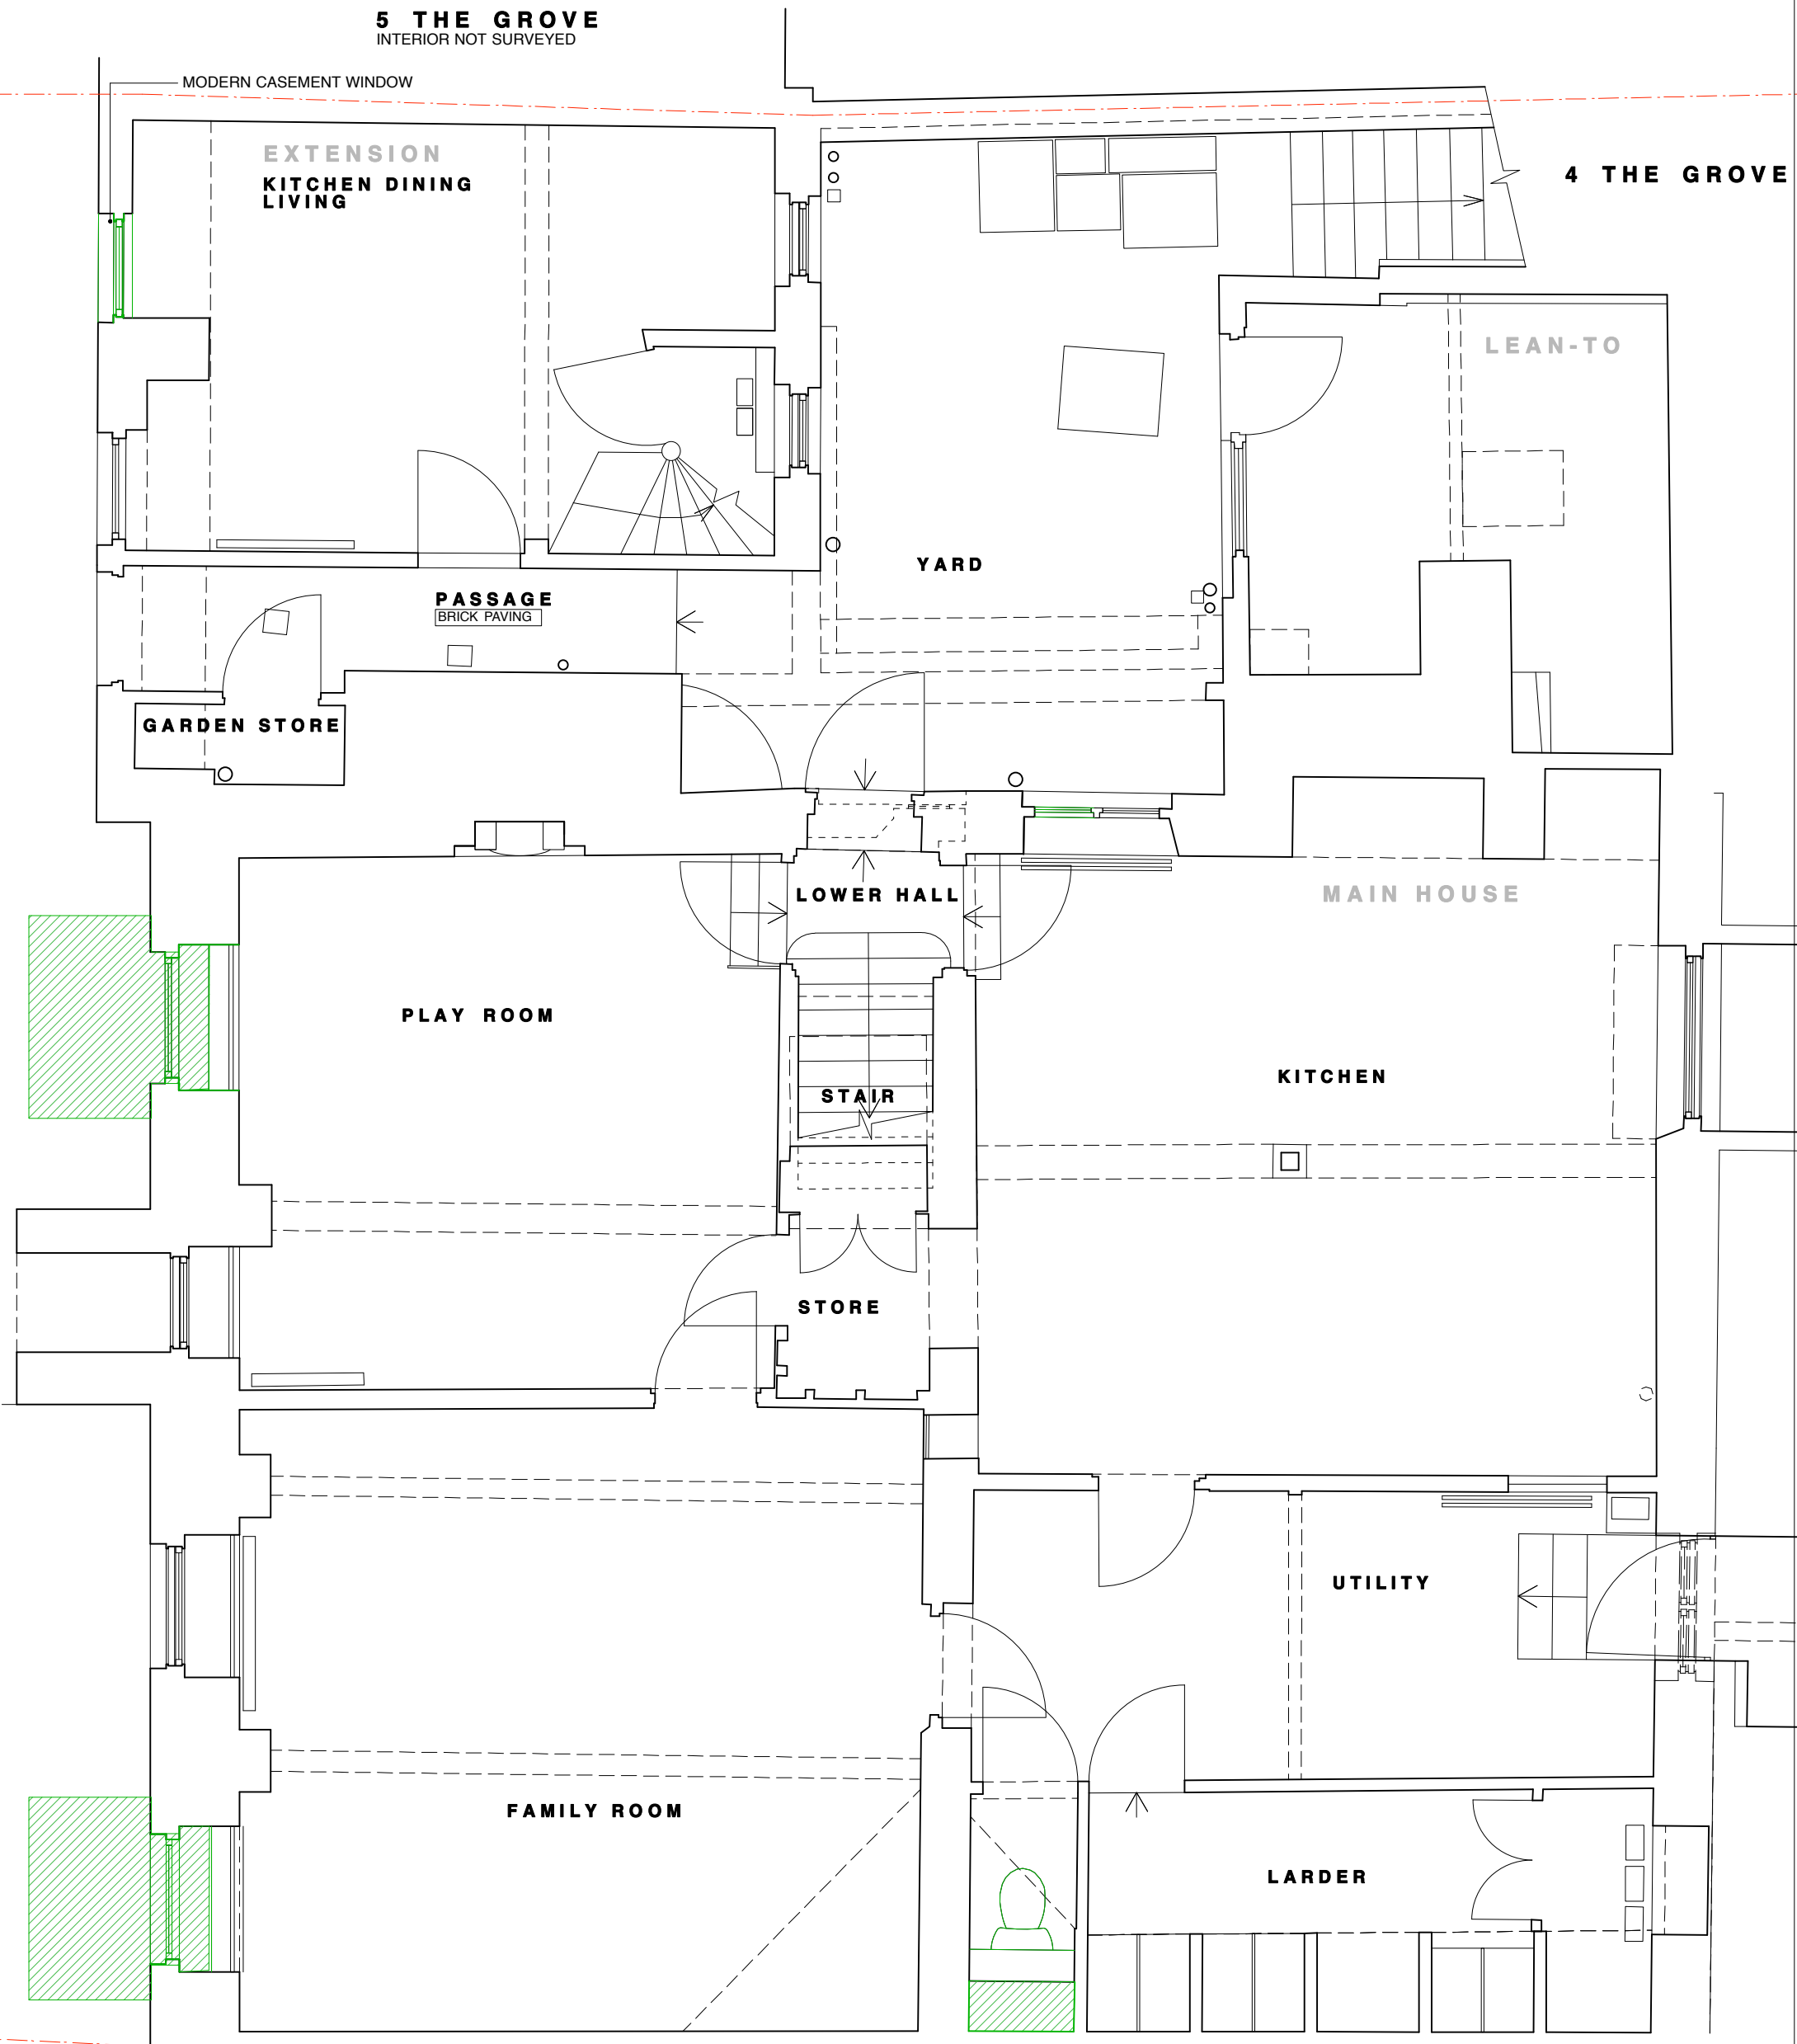

**Lisa Shell**  
architects

1A John Campbell Road, London, N16 8UY  
0204 275 6731 | email@lisashellarchitects.co.uk  
www.lisashellarchitects.co.uk

Director: Lisa Shell RIBA Registered Architect No. 5001136  
Registered Architect No. 5001136, 5001137, 5001138, 5001139, 5001140

**REVISIONS/ ISSUE**  
11/03/16  
ISSUE TO **PLANNING**  
FOR **APPROVAL**

PLEASE USE SCALE BAR TO TAKE MEASUREMENTS WHEN READING FROM PDFS


M 1 2 3 4 5

**KEY**

ITEM FOR DEMOLITION

**4 THE GROVE N6**  
**LOWER GROUND FLOOR**  
**DEMOLITION PLAN**  
**AS PROPOSED**  
**GRO2/D/001**

1:50 @ A3  
DO NOT SCALE FROM THIS DRAWING  
REFER ALL DISCREPANCIES TO ARCHITECT

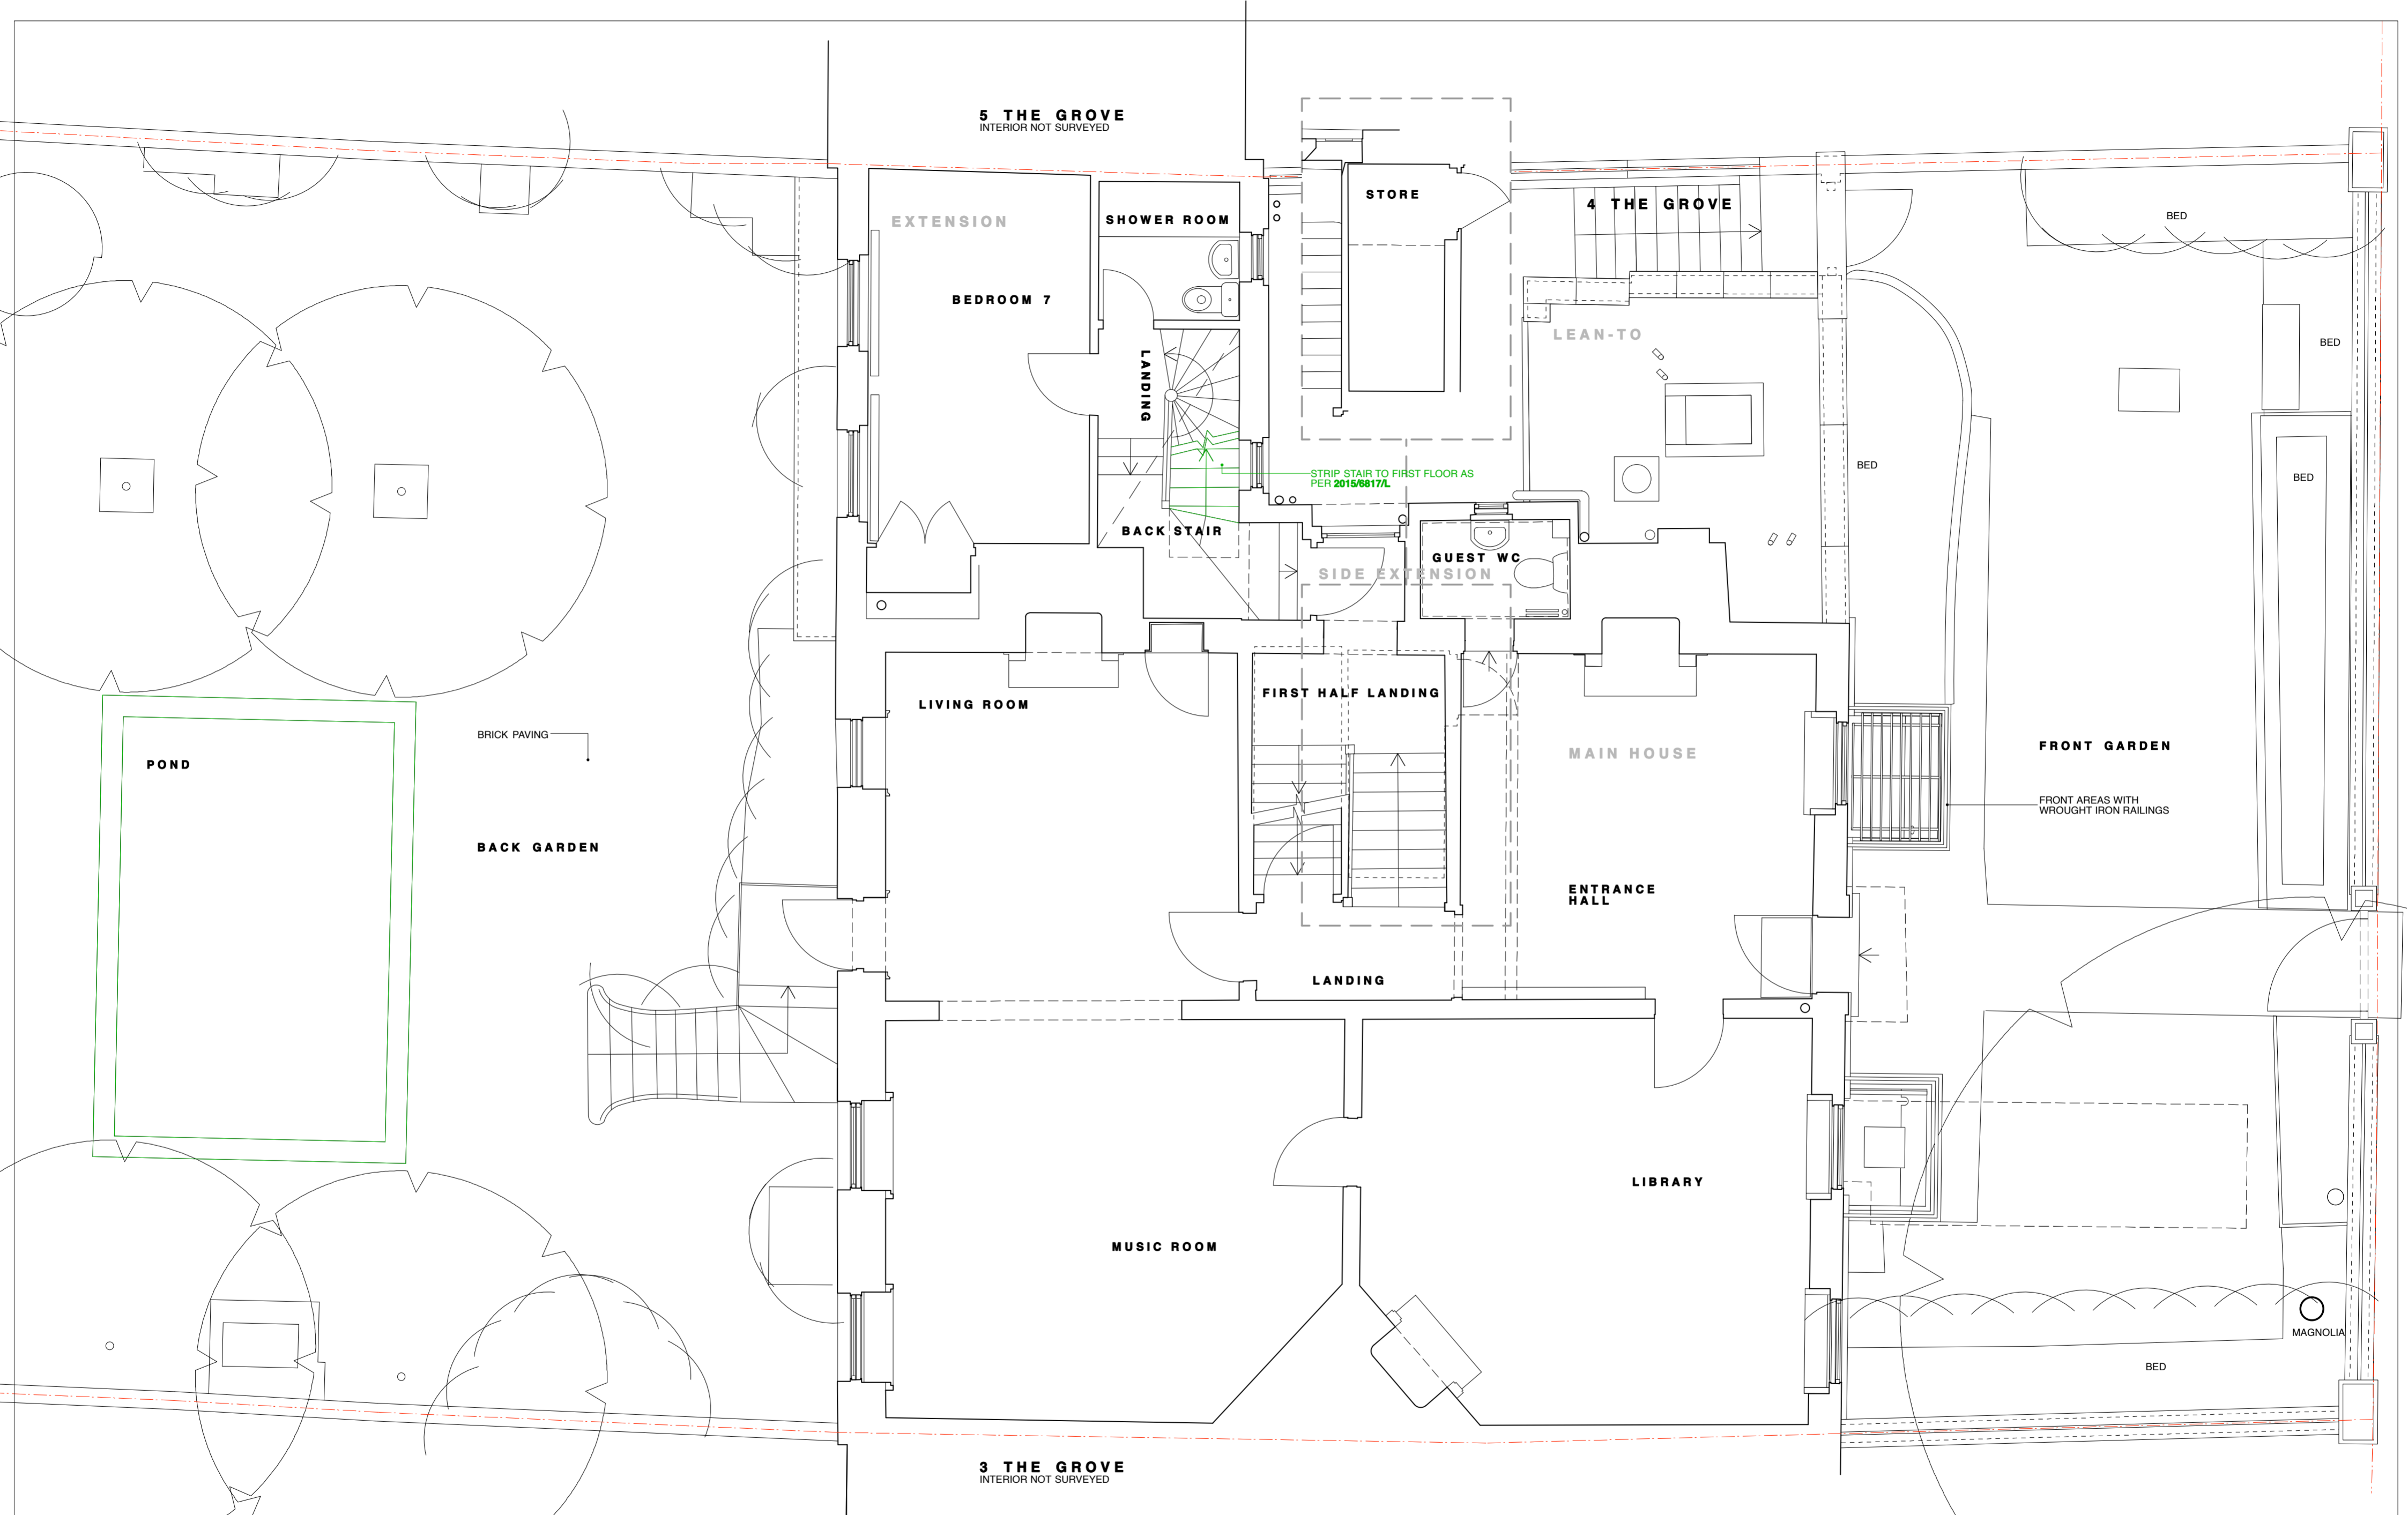

**REVISIONS/ ISSUE**  
 11/03/16  
 ISSUE TO **PLANNING**  
 FOR **APPROVAL**

PLEASE USE SCALE BAR TO TAKE MEASUREMENTS WHEN READING FROM PDFS

**KEY**  
 ITEM FOR DEMOLITION

**4 THE GROVE N6**  
**UPPER GROUND FLOOR**  
**DEMOLITION PLAN**  
**AS PROPOSED**  
**GRO2/D/002**

*DO NOT SCALE FROM THIS DRAWING  
 REFER ALL DISCREPANCIES TO ARCHITECT*

**SITE PLAN**  
 1:50 @ A2

**Lisa Shell**  
 architects

15000 Rye Road, London, SE16 6LQ  
 020 7520 2222  
 www.lisashellarchitects.co.uk

5 THE GROVE  
INTERIOR NOT SURVEYED

EXTENSION

4 THE GROVE

BEDROOM 8

ADJUST DOOR OPENING AS PER  
2015/6817/L

STRIP STAIR TO FIRST FLOOR AS  
PER 2015/6817/L

STRIP OUT AS PER 2015/6817/L

FORM NEW DOOR OPENING AS  
PER 2015/6817/L

SIDE EXTENSION

LINEN

WC

WC

DRESSING ROOM

SECOND HALF  
LANDING

MAIN HOUSE

BEDROOM 6

STRIP OUT BATHROOM INTERIOR  
AS PER 2015/6817/L

ENSUITE GUEST  
BATHROOM

FIRST FLOOR LANDING

STRIP OUT PIPE BOXING AS PER  
2015/6817/L

BEDROOM 1

BEDROOM 2

3 THE GROVE  
INTERIOR NOT SURVEYED


**Lisa Shell**  
architects

1A John Campbell Road, London, N16 8UY  
02042750773 | email@lisashellarchitects.co.uk  
www.lisashellarchitects.co.uk

REVISIONS/ ISSUE

11/03/16  
ISSUE TO **PLANNING**  
FOR **APPROVAL**

PLEASE USE SCALE BAR TO TAKE MEASUREMENTS WHEN READING FROM PDFS

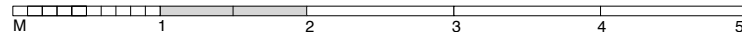

KEY


ITEM FOR DEMOLITION

4 THE GROVE N6

**FIRST FLOOR  
DEMOLITION PLAN  
AS PROPOSED  
GRO2/D/003**

1:50 @ A3

DO NOT SCALE FROM THIS DRAWING  
REFER ALL DISCREPANCIES TO ARCHITECT

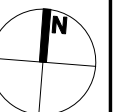

5 THE GROVE  
INTERIOR NOT SURVEYED

EXTENSION

4 THE GROVE

LEAD LINED BOX GUTTERS  
PIPE BOXINGS  
CLAY TILE ROOFS  
ZINC ROOF

SIDE EXTENSION

SECOND HALF  
LANDING

KITCHENETTE  
MAIN HOUSE

STRIP OUT PARTITION WALLS AND  
BOXINGS AS PER 2015/6817/L

BEDROOM 5

SECOND  
FLOOR LANDING

LOBBY BATHROOM

STRIP OUT MODERN PARTITION  
WALL AS PER 2015/6817/L

BEDROOM 3

BEDROOM 4

3 THE GROVE  
INTERIOR NOT SURVEYED

Lisa Shell  
architects

1A John Campbell Road, London, N16 8UY  
02042750773 | email@lisashellarchitects.co.uk


www.lisashellarchitects.co.uk

London, UK. Shell N16A. 02042750773. 1A John Campbell Road, London, N16 8UY. 02042750773. email@lisashellarchitects.co.uk

REVISIONS/ ISSUE

11/03/16  
ISSUE TO **PLANNING**  
FOR **APPROVAL**

PLEASE USE SCALE BAR TO TAKE MEASUREMENTS WHEN READING FROM PDFS

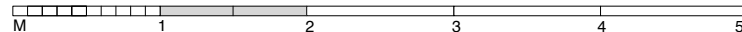

KEY


□ ▨ ITEM FOR DEMOLITION

4 THE GROVE N6

**SECOND FLOOR  
DEMOLITION PLAN  
AS PROPOSED  
GRO2/D/004**

1:50 @ A3

DO NOT SCALE FROM THIS DRAWING  
REFER ALL DISCREPANCIES TO ARCHITECT

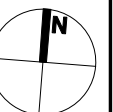

5 THE GROVE  
INTERIOR NOT SURVEYED

EXTENSION

4 THE GROVE

LEAD LINED BOX GUTTERS  
CHIMNEY STACK  
CLAY TILE ROOFS  
FLAT ZINC ROOF

REAR LOFT

MAIN HOUSE  
FRONT LOFT

3 THE GROVE  
INTERIOR NOT SURVEYED

**Lisa Shell**  
architects

1A John Campbell Road, London, N16 8UY  
02042750773 | email@lisashellarchitects.co.uk  
www.lisashellarchitects.co.uk

**REVISIONS/ ISSUE**

11/03/16  
ISSUE TO **PLANNING**  
FOR **APPROVAL**

PLEASE USE SCALE BAR TO TAKE MEASUREMENTS WHEN READING FROM PDFS



**KEY**


 ITEM FOR DEMOLITION

4 THE GROVE N6

**LOFT  
DEMOLITION PLAN  
AS PROPOSED  
GRO2/D/005**

1:50 @ A3

DO NOT SCALE FROM THIS DRAWING  
REFER ALL DISCREPANCIES TO ARCHITECT

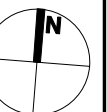

5 THE GROVE

4 THE GROVE

LEAD LINED BOX GUTTERS  
CHIMNEY STACK  
CLAY TILE ROOFS  
FLAT ZINC ROOF

ZINC LINED VALLEY GUTTER  
CEMENT TILES TO INTERNAL  
PITCHES  
HANDMADE CLAY TILES TO  
EXTERNAL PITCHES

ACCESS HATCH TO ROOF

TV AERIAL

3 THE GROVE

CHIMNEY STACK

DORMER

DORMER

**Lisa Shell**  
architects

1A John Campbell Road, London, N16 8UY  
02042750773 | email@lisashellarchitects.co.uk

www.lisashellarchitects.co.uk

Architects: Lisa Shell, NIBA Registered Architect No. 550018  
Interior Designers: Lisa Shell, NIBA Registered Interior Designer No. 102414R

**REVISIONS/ ISSUE**

11/03/16  
ISSUE TO **PLANNING**  
FOR **APPROVAL**

PLEASE USE SCALE BAR TO TAKE MEASUREMENTS WHEN READING FROM PDFS



**KEY**

ITEM FOR DEMOLITION

**4 THE GROVE N6**

**ROOF  
DEMOLITION PLAN  
AS PROPOSED  
GRO2/D/006**

1:50 @ A3

DO NOT SCALE FROM THIS DRAWING  
REFER ALL DISCREPANCIES TO ARCHITECT

