


KEY  
- - - - - TO BE DEMOLISHED

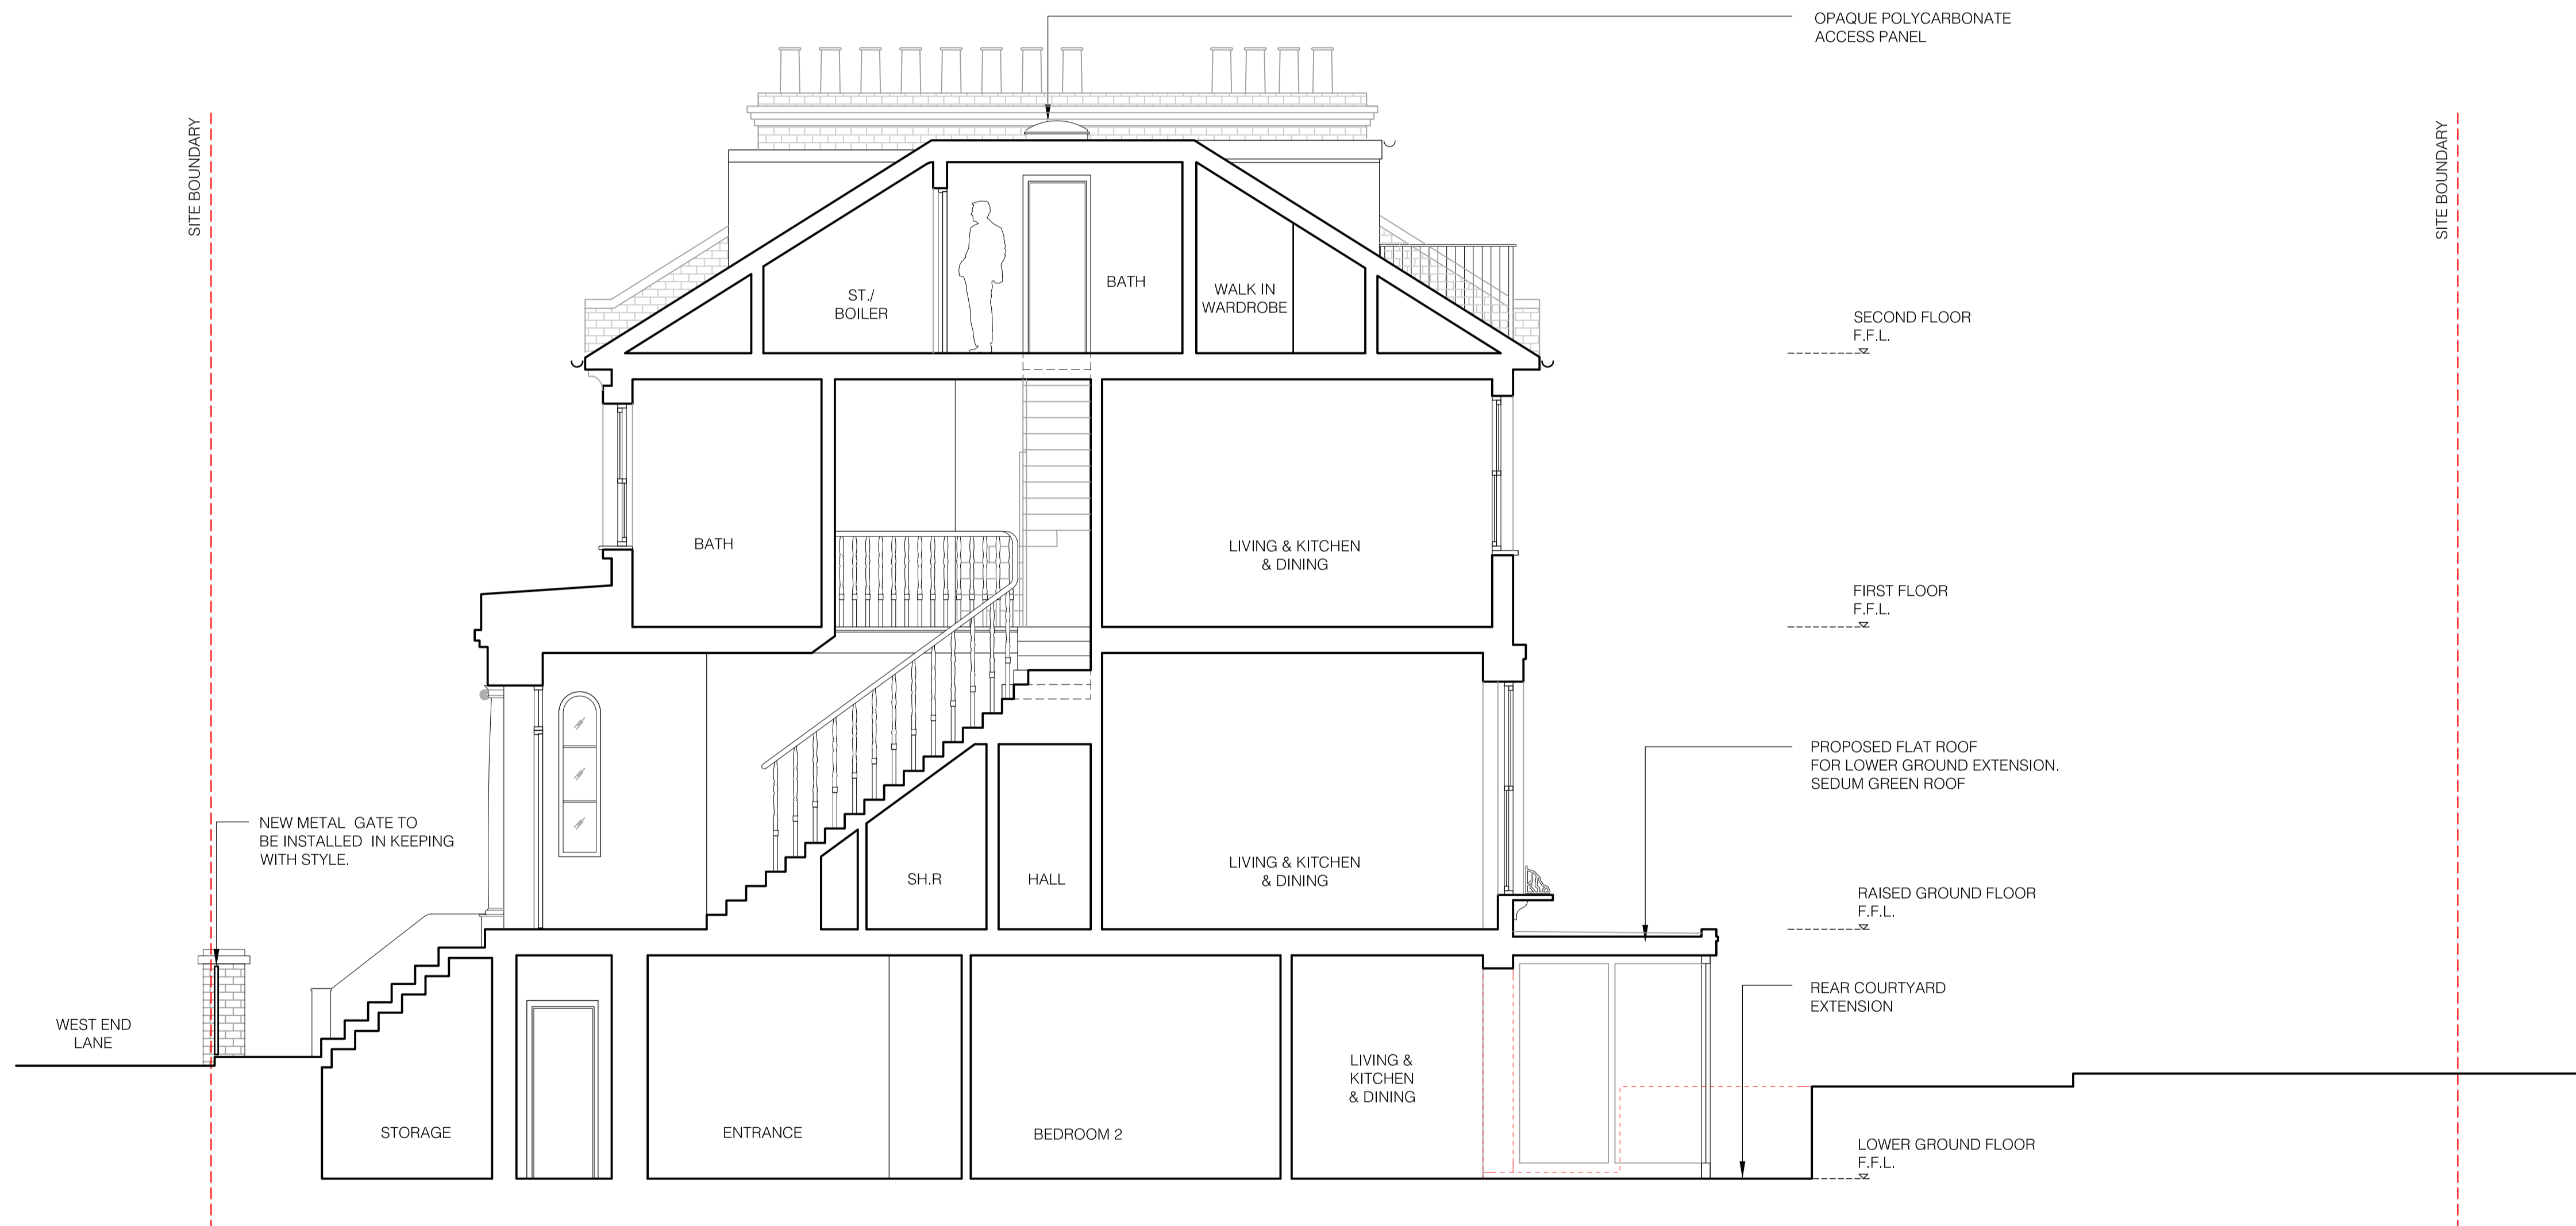

1 PROPOSED SECTION

**26 WEL**  
 26 West End Lane, NW6 4PA, London

Proposed section

Scale: 1:50@A1      Date: 22.01.016      Revision: 00

1601      P-009