



- 1 Existing cement based roof tiles
- 2 New traditional slate roof tiles
- 3 Existing brick work
- 4 Painted timber sash window
- 5 New flush glazed rooflight
- 6 Painted timber door
- 7 Bronze anodized aluminium thin framed bi-fold glazed door
- 8 Bronze anodized aluminium coping
- 9 Complete lead dormer
- 10 Painted render

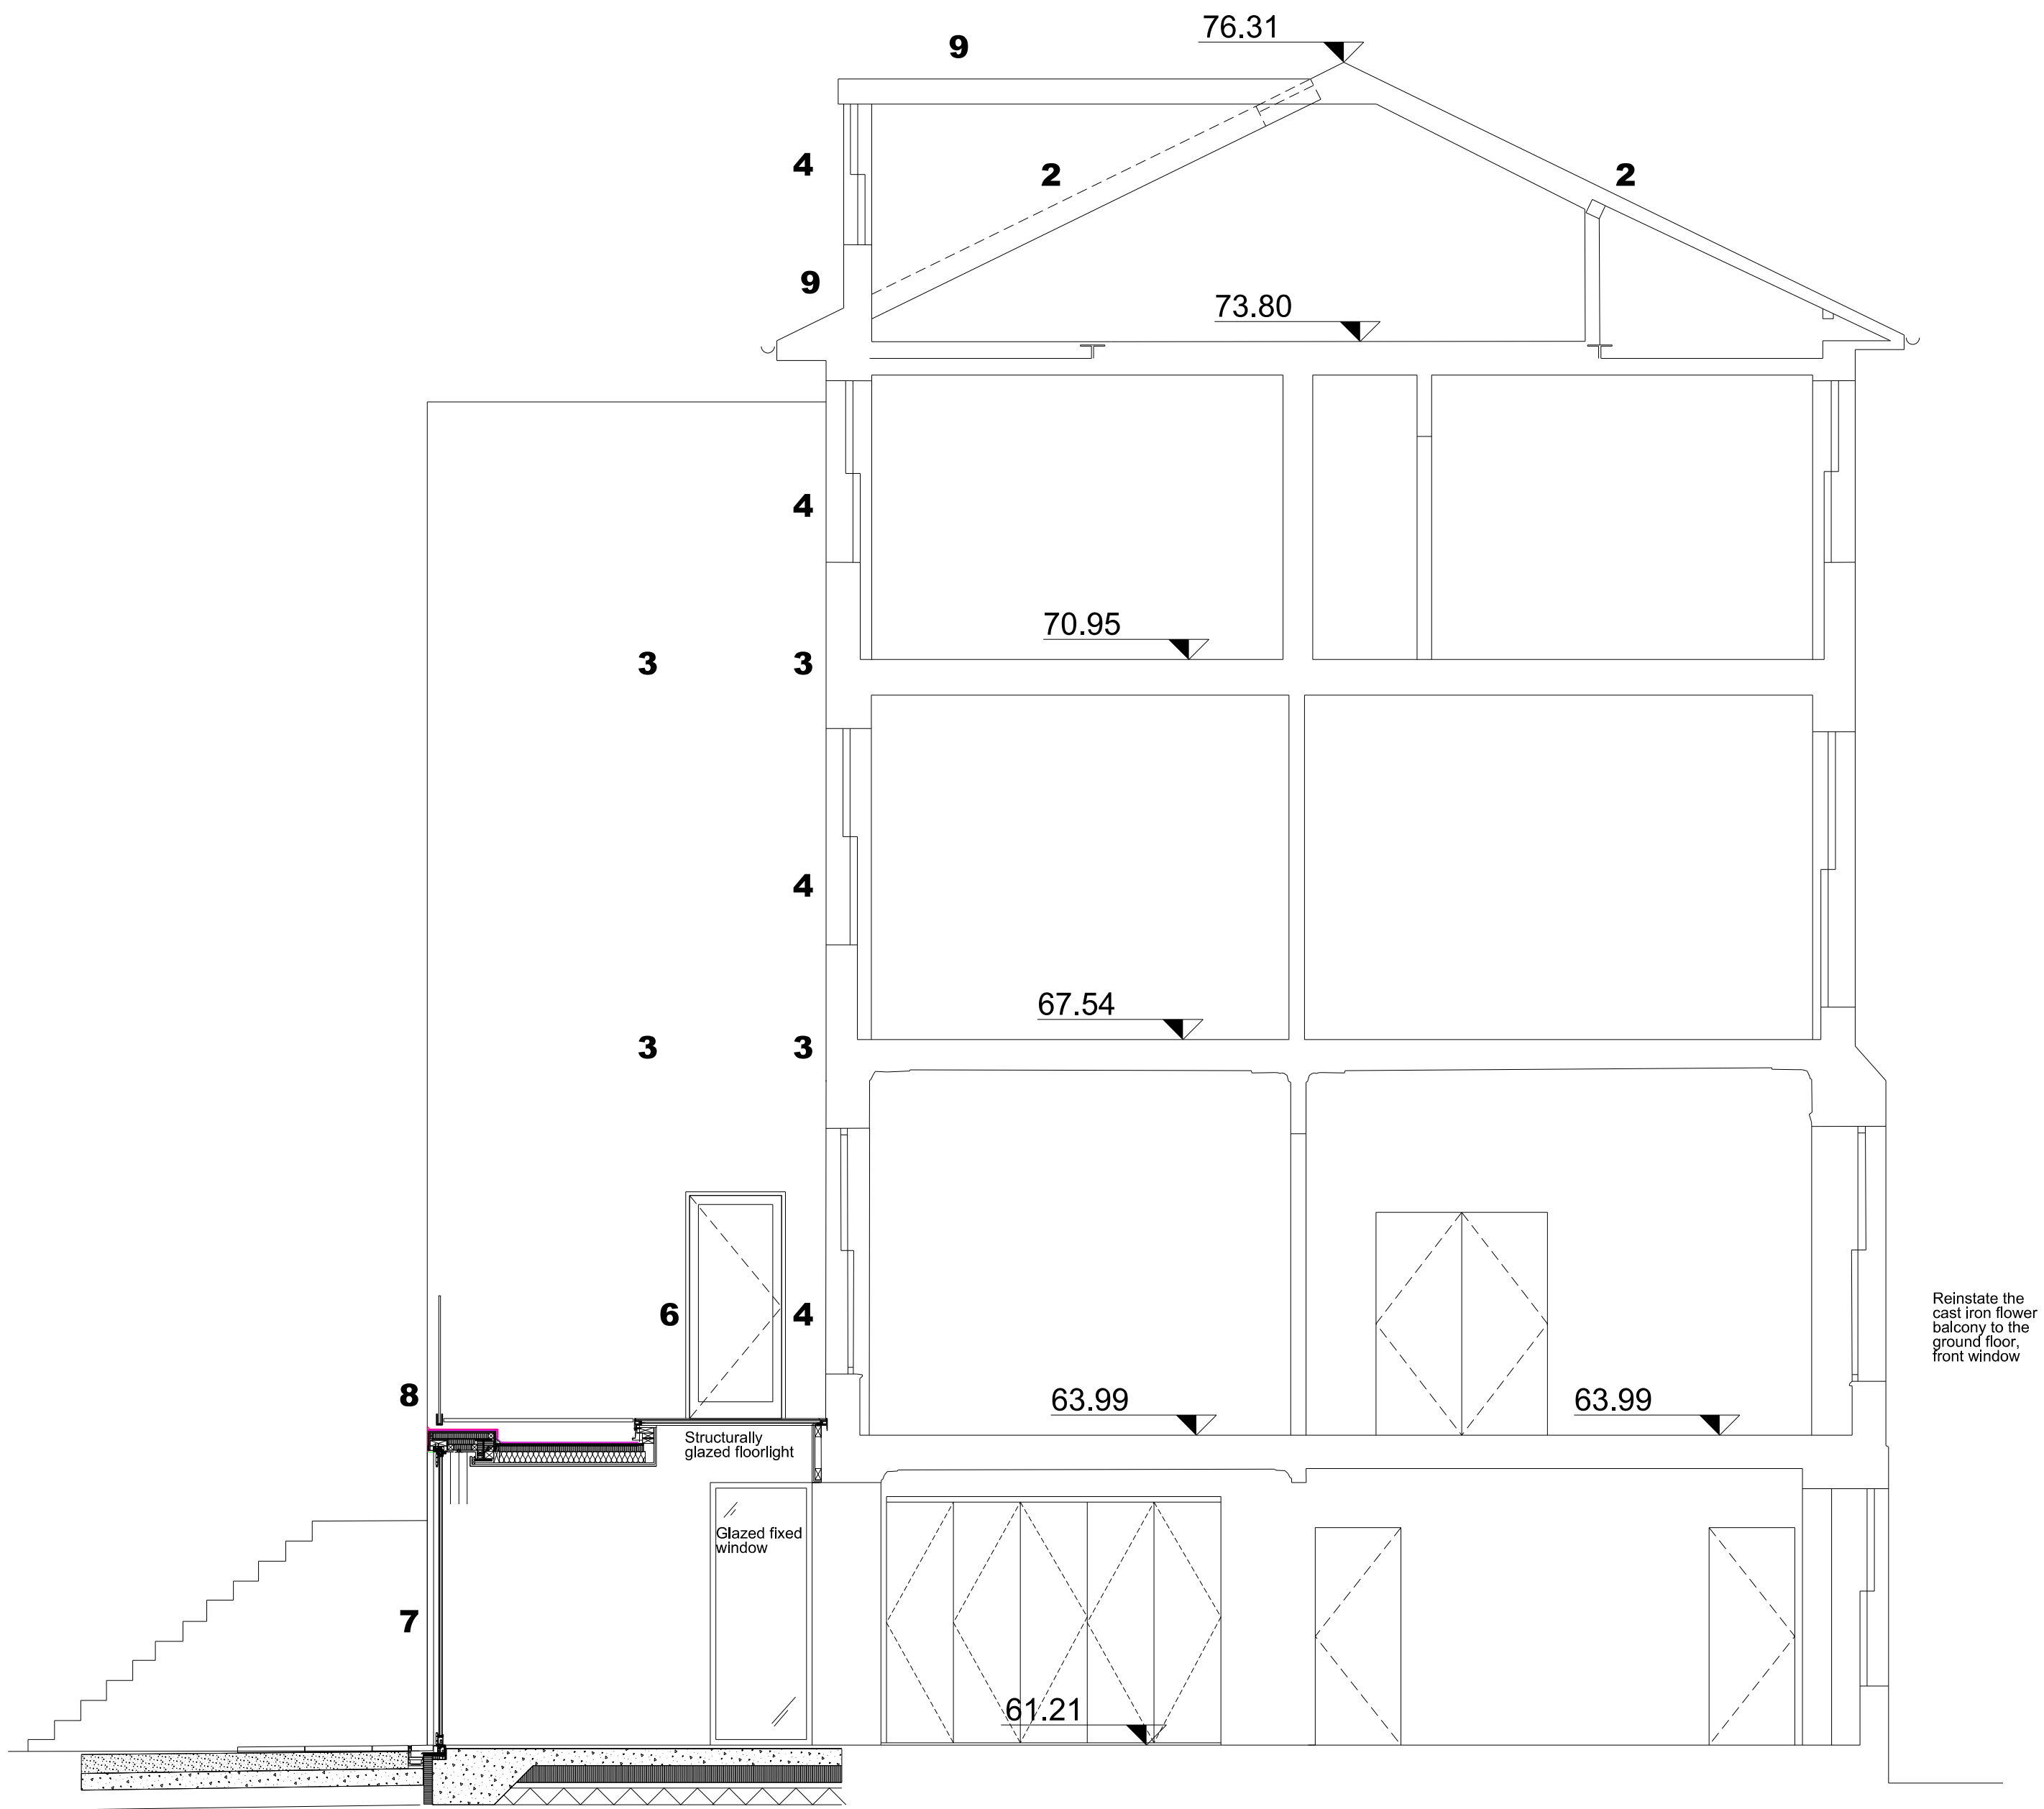

PROPOSED LONG SECTION AA  
SCALE 1:50

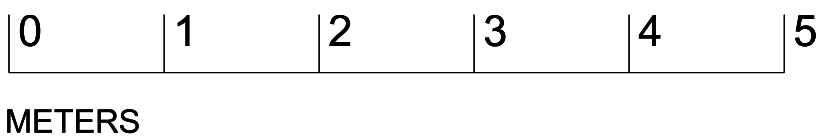

	REV				CKD	REV				CKD	REV				CKD	REV				CKD
	DATE	DESCRIPTION				DATE	DESCRIPTION				DATE	DESCRIPTION				DATE	DESCRIPTION			
Do not scale from this drawing. Use figured dimensions only. Figured dimensions are in millimetres. All levels are in metres. All dimensions and levels shall be verified on site before proceeding with works. Detailed site survey to be carried out to verify positions and level relationships with site features and ordnance survey. The architect must be notified of any discrepancy. Where building components are described in the specification as contractor designed, "construction" information relating to those components on this drawing represents design intent only																				

ANAT TALMOR DESIGN 87 BELSIZE LANE, LONDON NW3  
99 Canfield Gardens  
London NW6 3DY  
telephone 020 7624 5628  
mobile 07956 101824  
email anat\_talmor@yahoo.co.uk

LONG SECTION AA  
PROPOSED  
32\_BL\_07\_012  
SCALE: 1:50 @A1 1:100 @A3