



- 1 Existing cement based roof tiles
- 2 New traditional slate roof tiles
- 3 Existing brick work
- 4 Painted timber sash window
- 5 New flush glazed rooflight
- 6 Painted timber door
- 7 Bronze anodized aluminium thin framed bi-fold glazed door
- 8 Bronze anodized aluminium coping
- 9 Complete lead dormer
- 10 Painted render

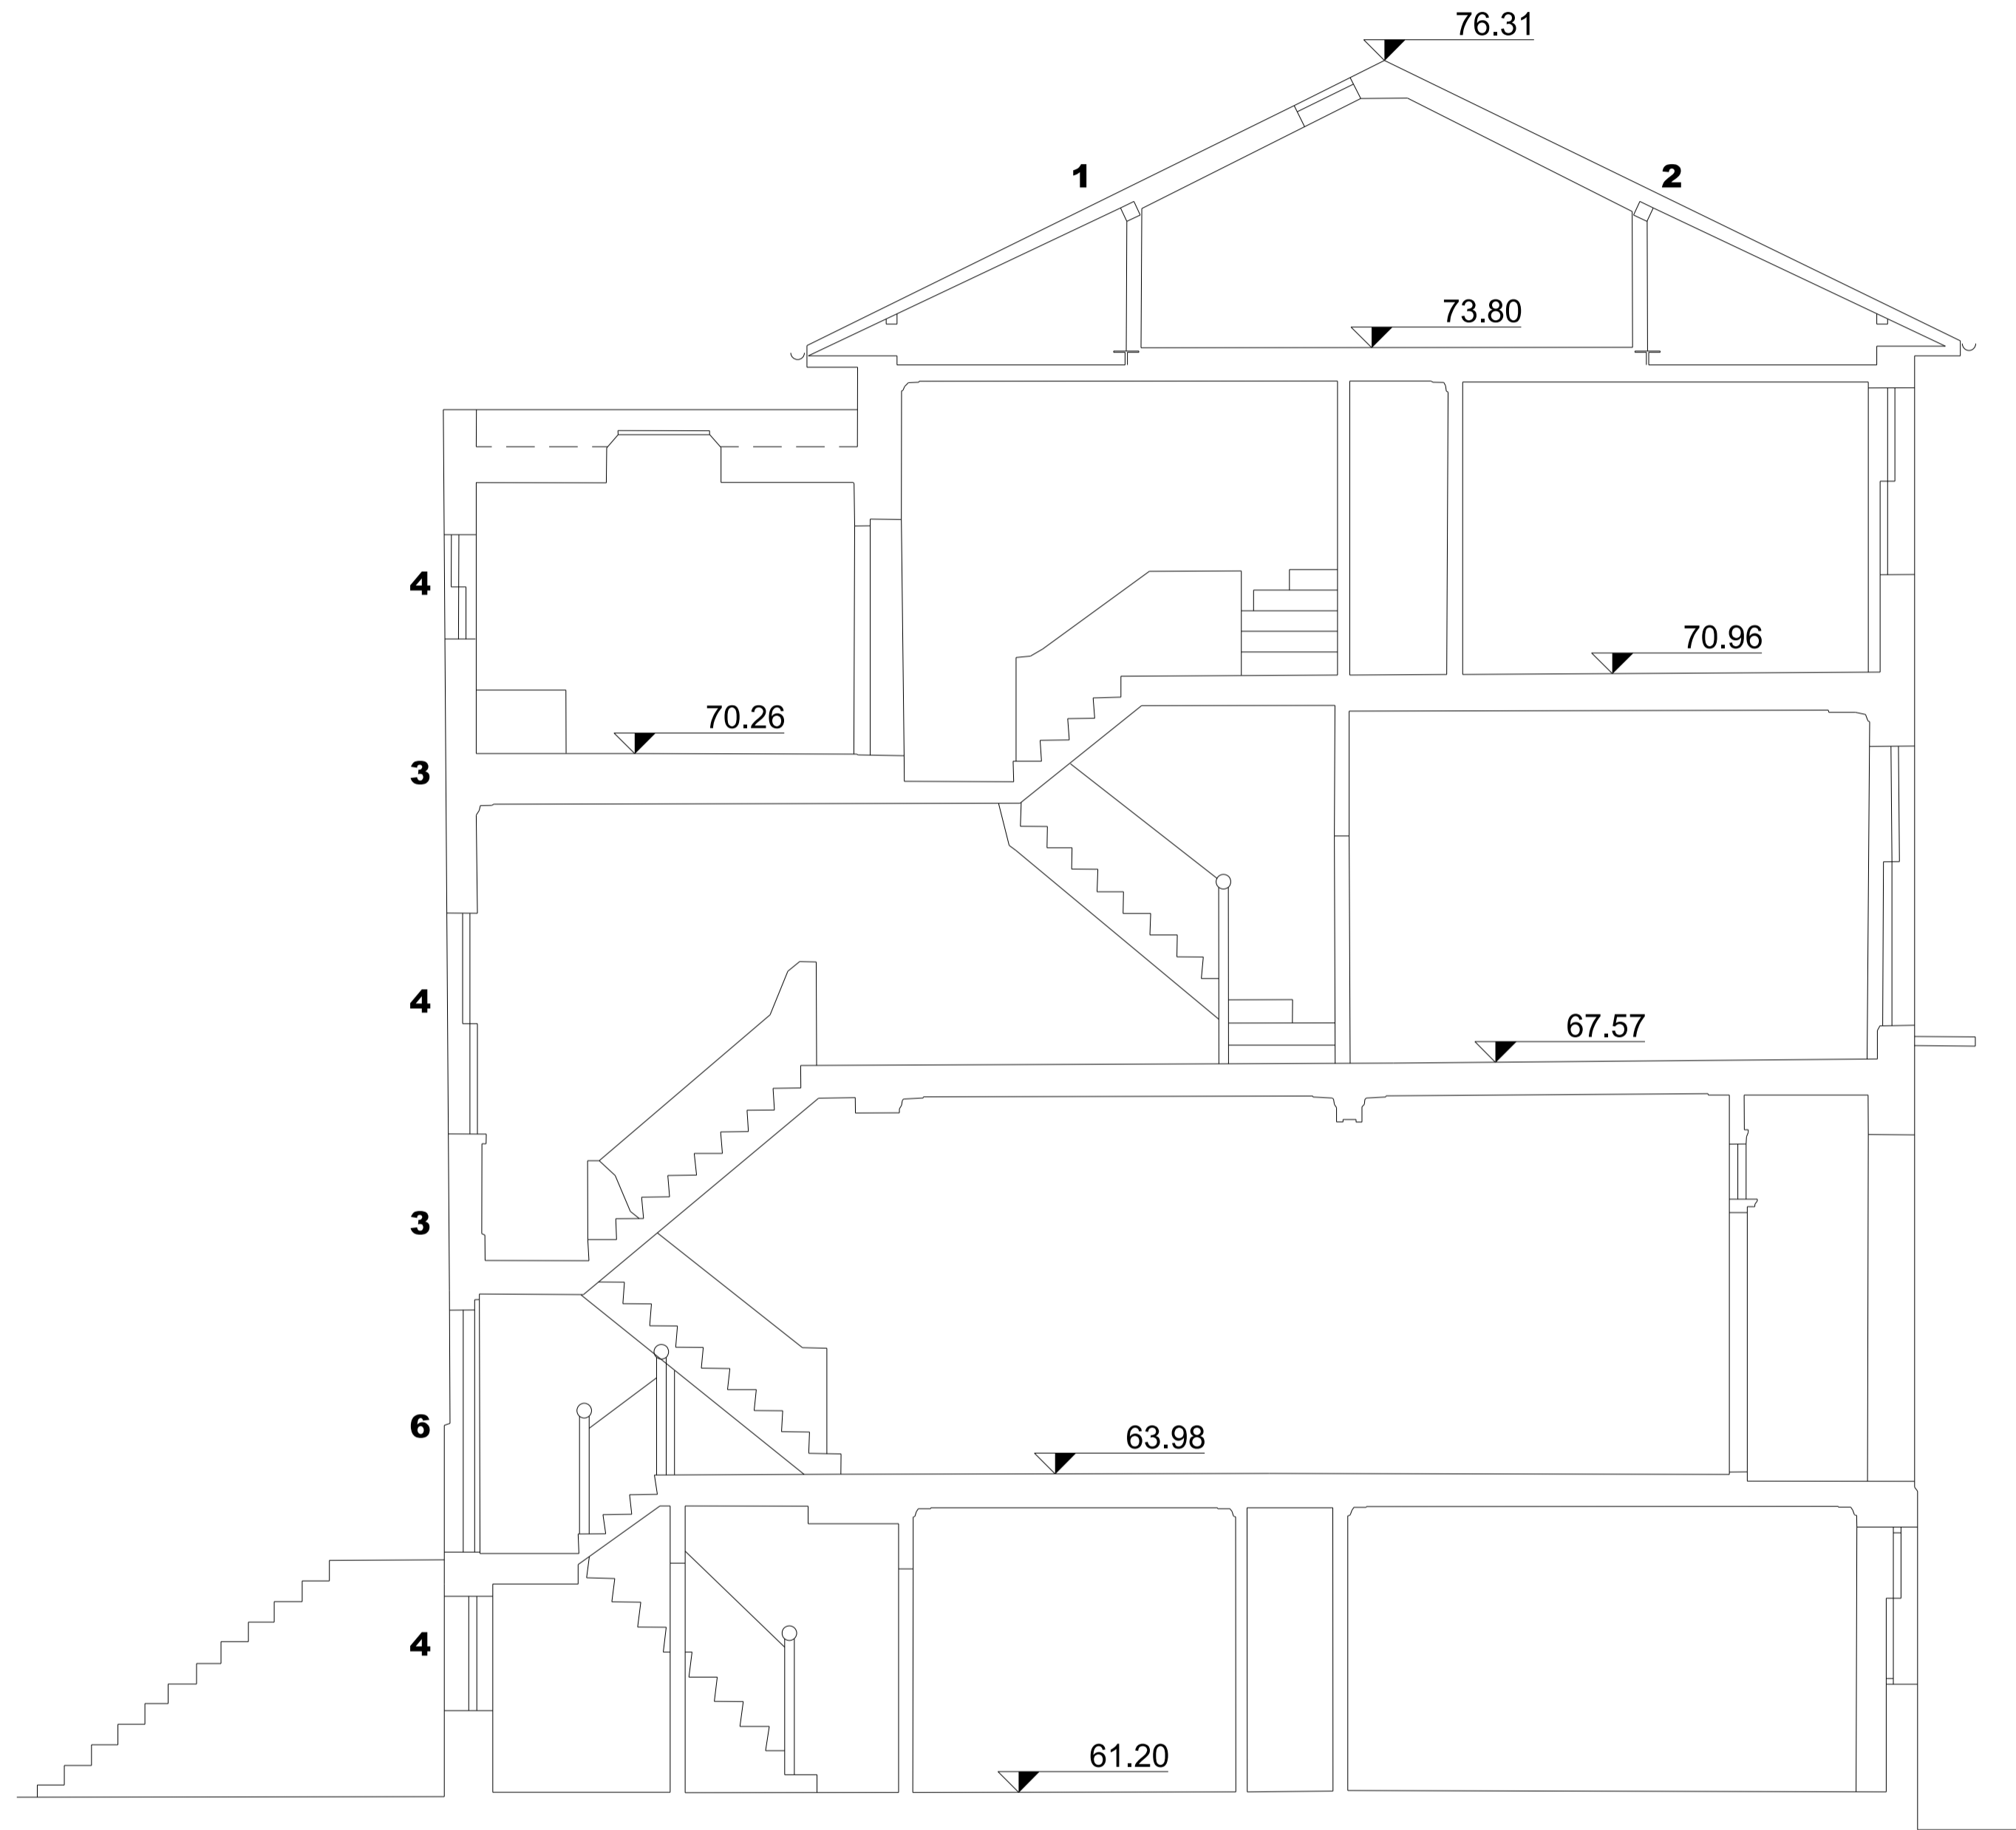

PROPOSED LONG SECTION BB  
SCALE 1:50

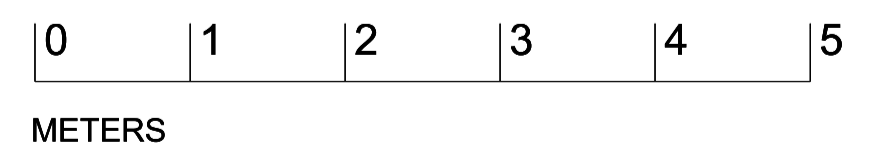

Do not scale from this drawing. Use figured dimensions only. Figured dimensions are in millimetres. All levels are in metres. All dimensions and levels shall be verified on site before proceeding with works. Detailed site survey to be carried out to verify positions and level relationships with site features and ordnance survey. The architect must be notified of any discrepancy. Where building components are described in the specification as contractor designed, "construction" information relating to those components on this drawing represents design intent only

REV	DATE	DESCRIPTION	CKD	REV	DATE	DESCRIPTION	CKD	REV	DATE	DESCRIPTION	CKD	REV	DATE	DESCRIPTION	CKD

ANAT TALMOR DESIGN 87 BELSIZE LANE, LONDON NW3  
 99 Canfield Gardens  
 London NW6 3DY  
 telephone 020 7624 5628  
 mobile 07956 101824  
 email anat\_talmor@yahoo.co.uk

**LONG SECTION BB  
 EXISTING**  
 32\_BL\_07\_011  
 SCALE: 1:50 @A1 1:100 @A3