


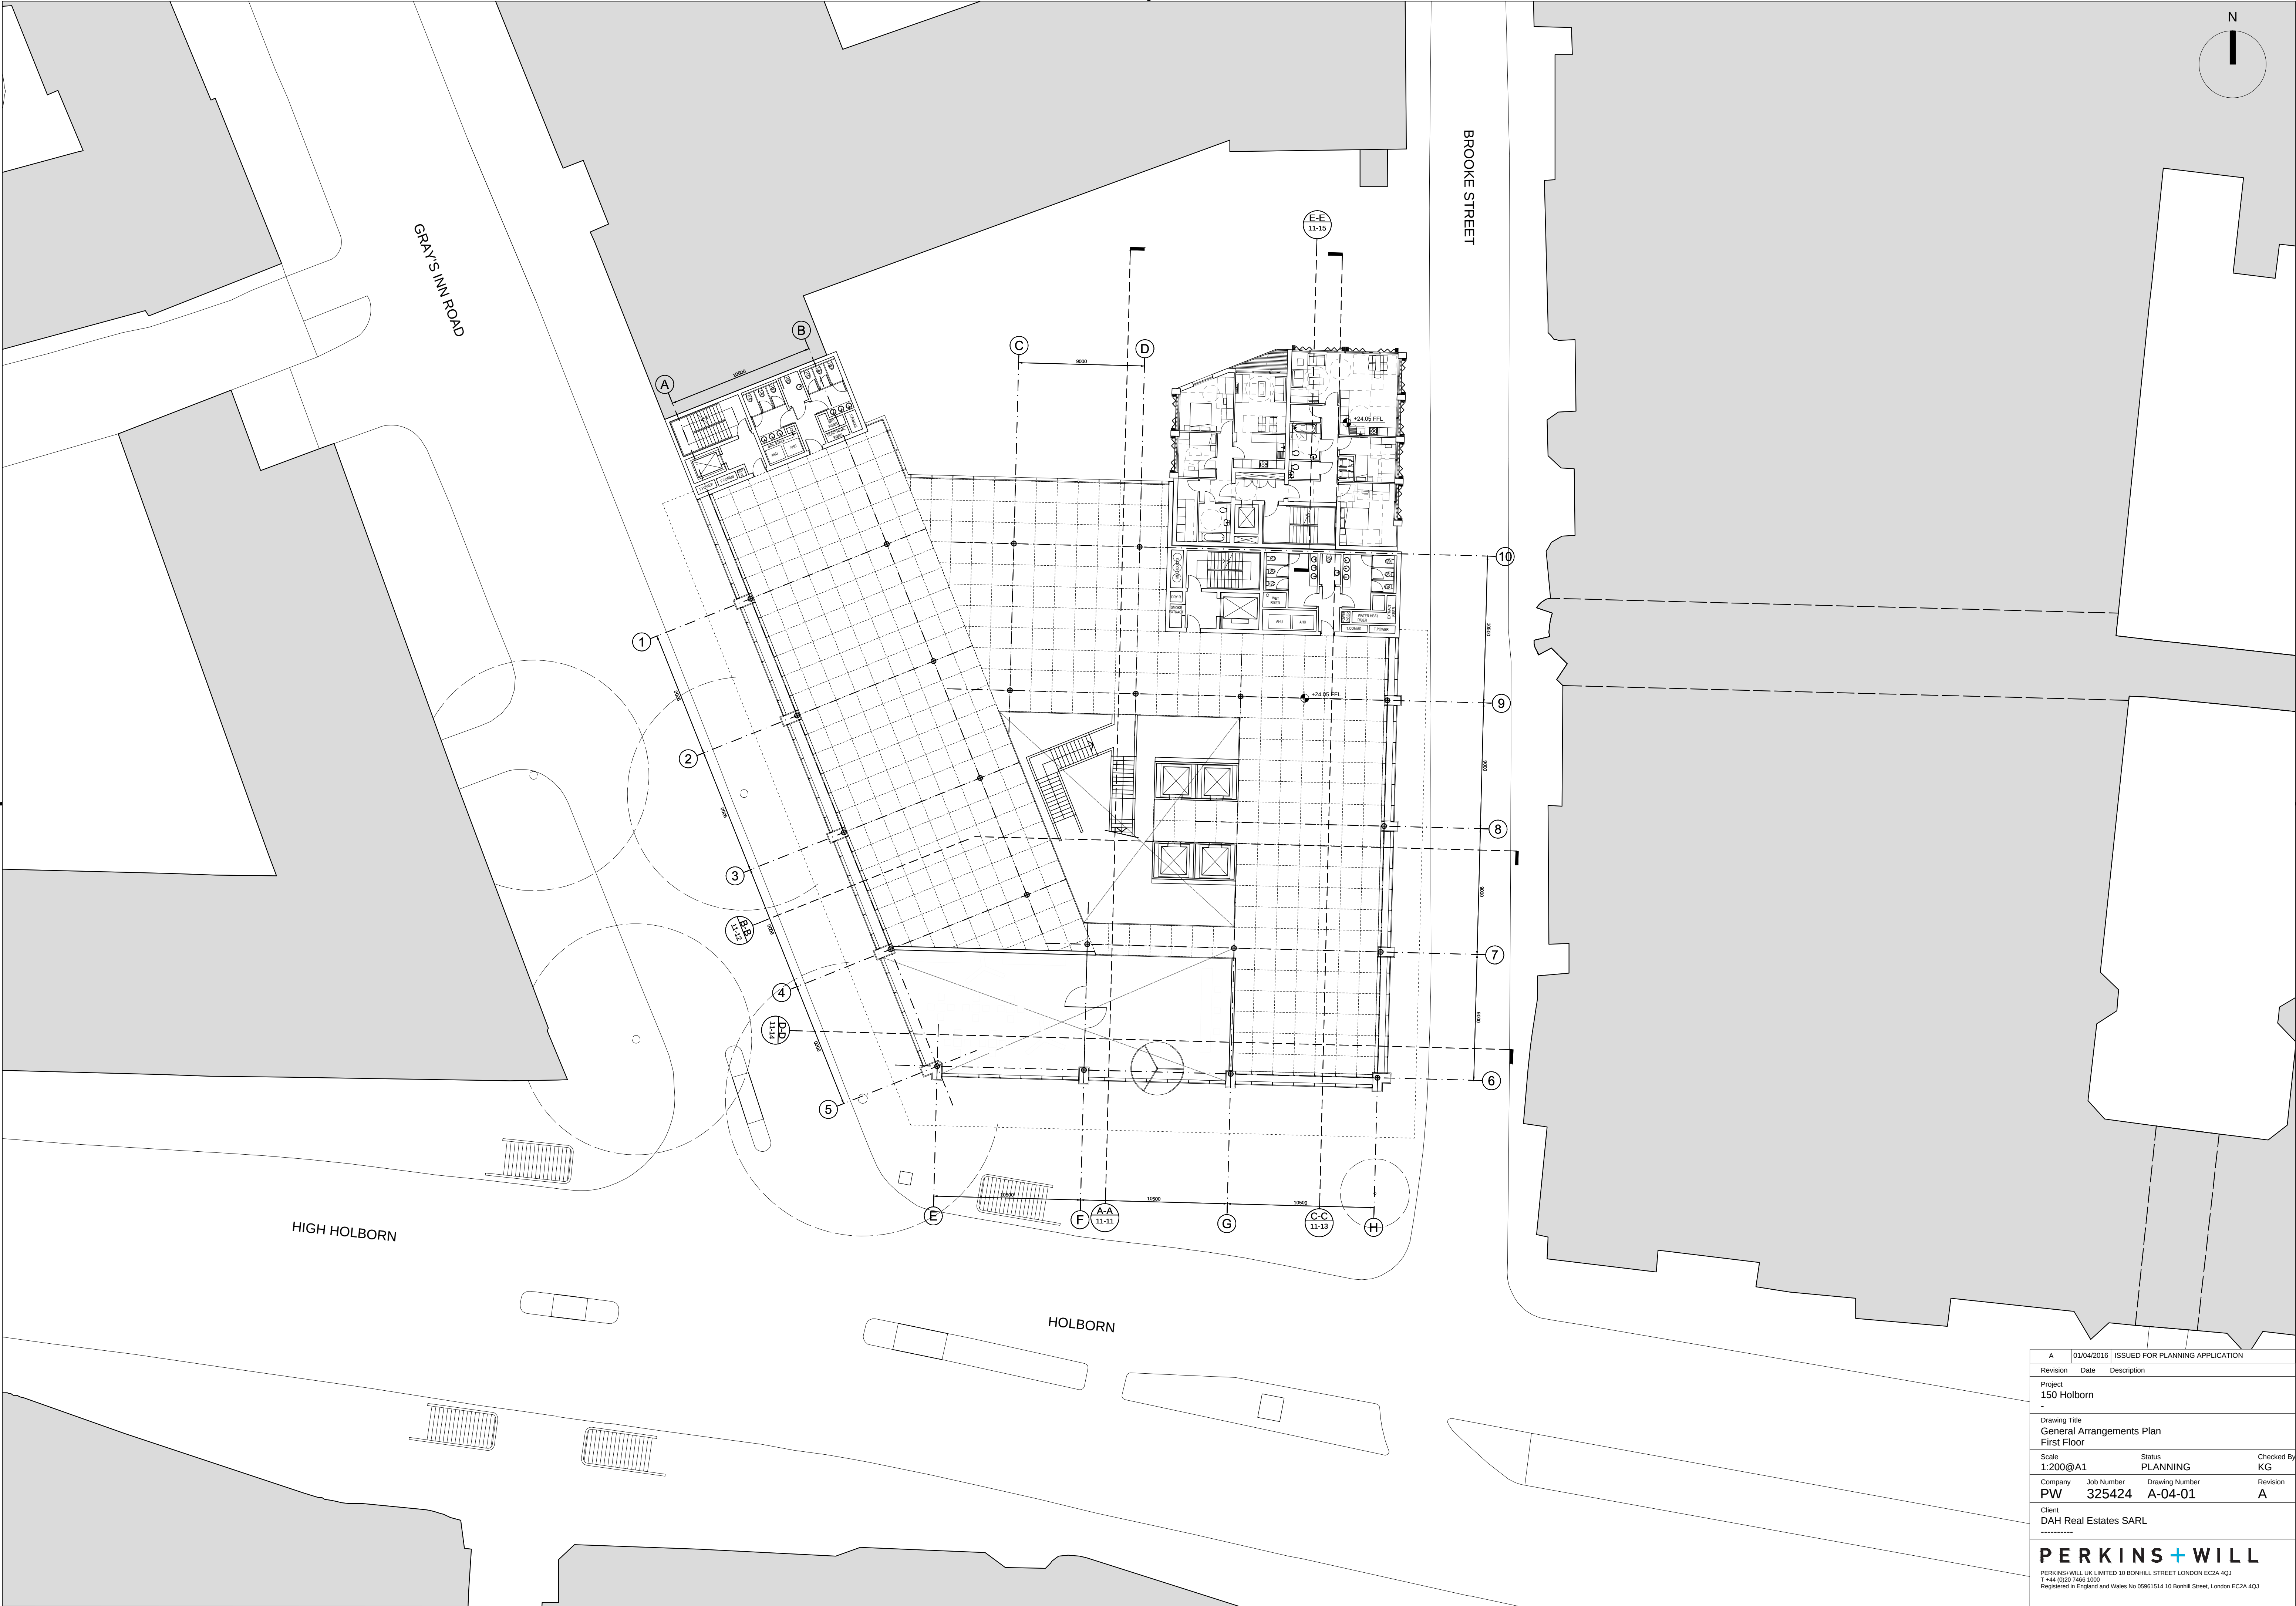

A	01/04/2016	ISSUED FOR PLANNING APPLICATION	
Revision	Date	Description	
Project	150 Holborn		
Drawing Title	General Arrangements Plan First Floor		
Scale	1:200@A1	Status	PLANNING
Company	Job Number	Drawing Number	Checked By
PW	325424	A-04-01	KG
Client	Revision		
DAH Real Estates SARL	A		

PERKINS+WILL

PERKINS+WILL UK LIMITED 10 BONHILL STREET LONDON EC2A 4QJ
T +44 (0)20 7466 1000
Registered in England and Wales No 05961514 10 Bonhill Street, London EC2A 4QJ