


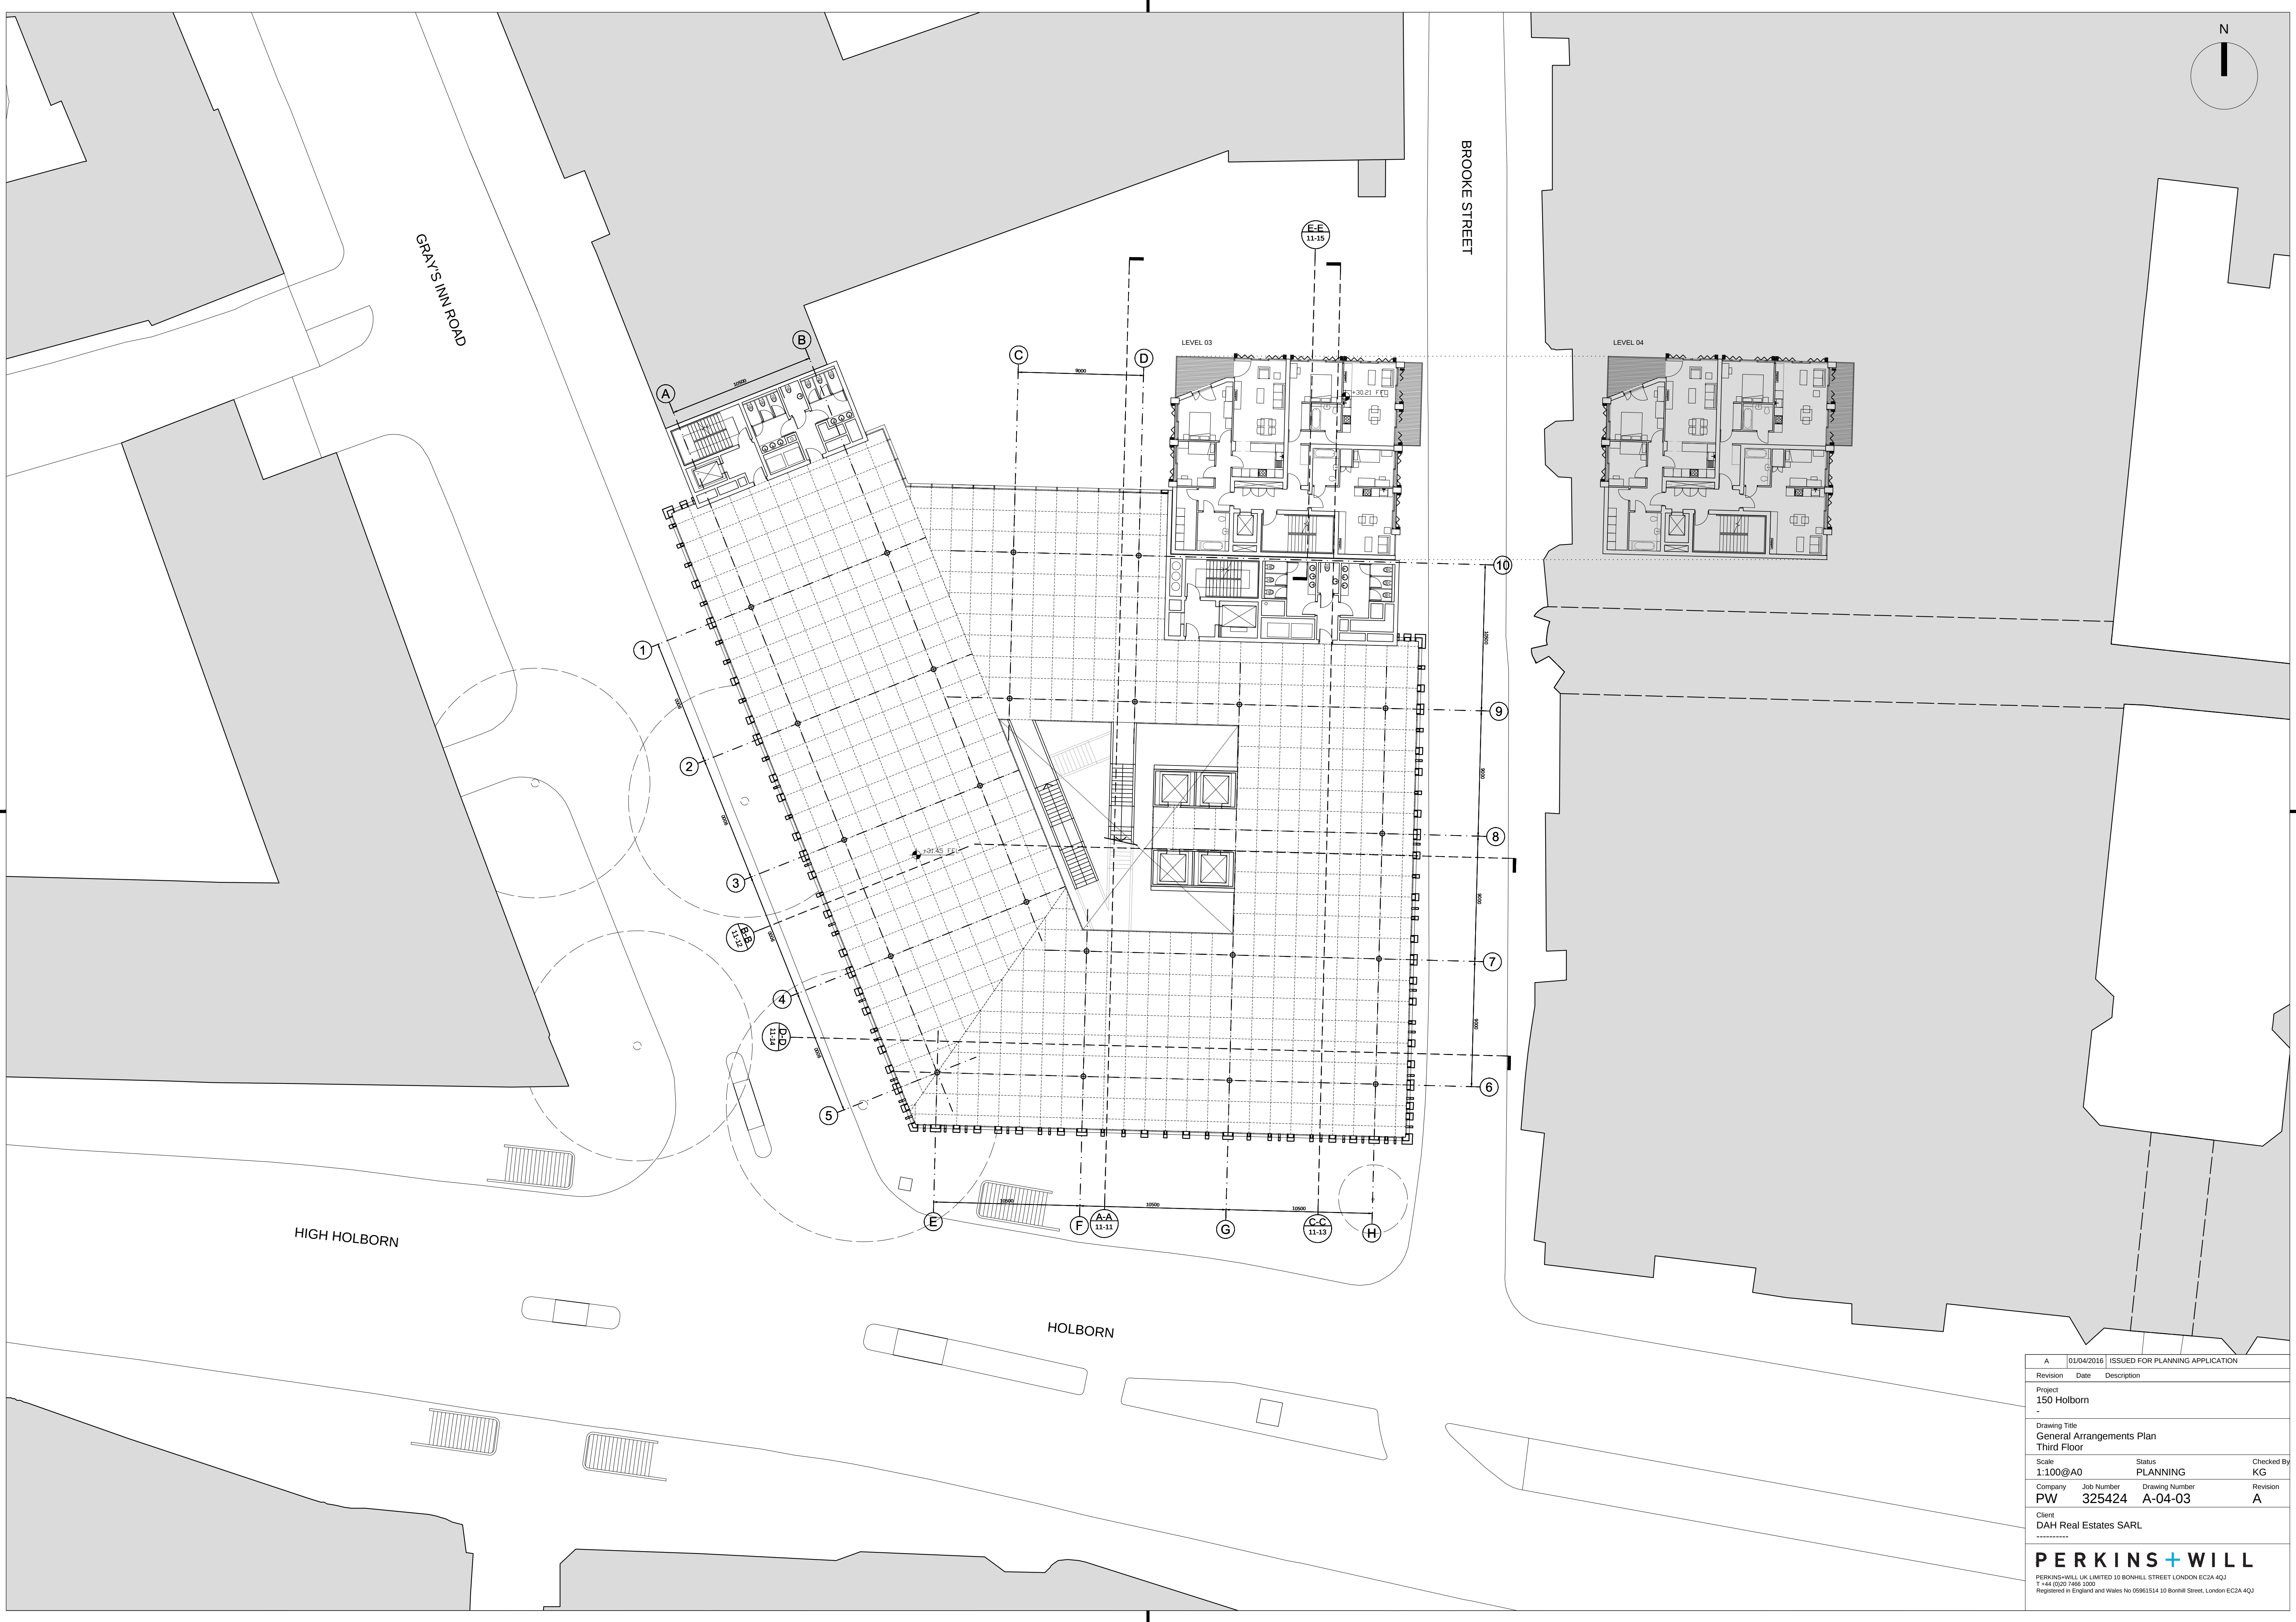

A	01/04/2016	ISSUED FOR PLANNING APPLICATION		
Revision	Date	Description		
Project				
150 Holborn				
-				
Drawing Title				
General Arrangements Plan				
Third Floor				
Scale	Status	Checked By		
1:100@A0	PLANNING	KG		
Company	Job Number	Drawing Number	Revision	
PW	325424	A-04-03	A	
Client				
DAH Real Estates SARL				

PERKINS+WILL				
PERKINS+WILL UK LIMITED 10 BONHILL STREET LONDON EC2A 4QJ				
T +44 (0)20 7466 1000				
Registered in England and Wales No 05961514 10 Bonhill Street, London EC2A 4QJ				