


GRAY'S INN ROAD

BROOKE STREET

HIGH HOLBORN

HOLBORN

RESIDENTIAL BLOCK LEVEL 05

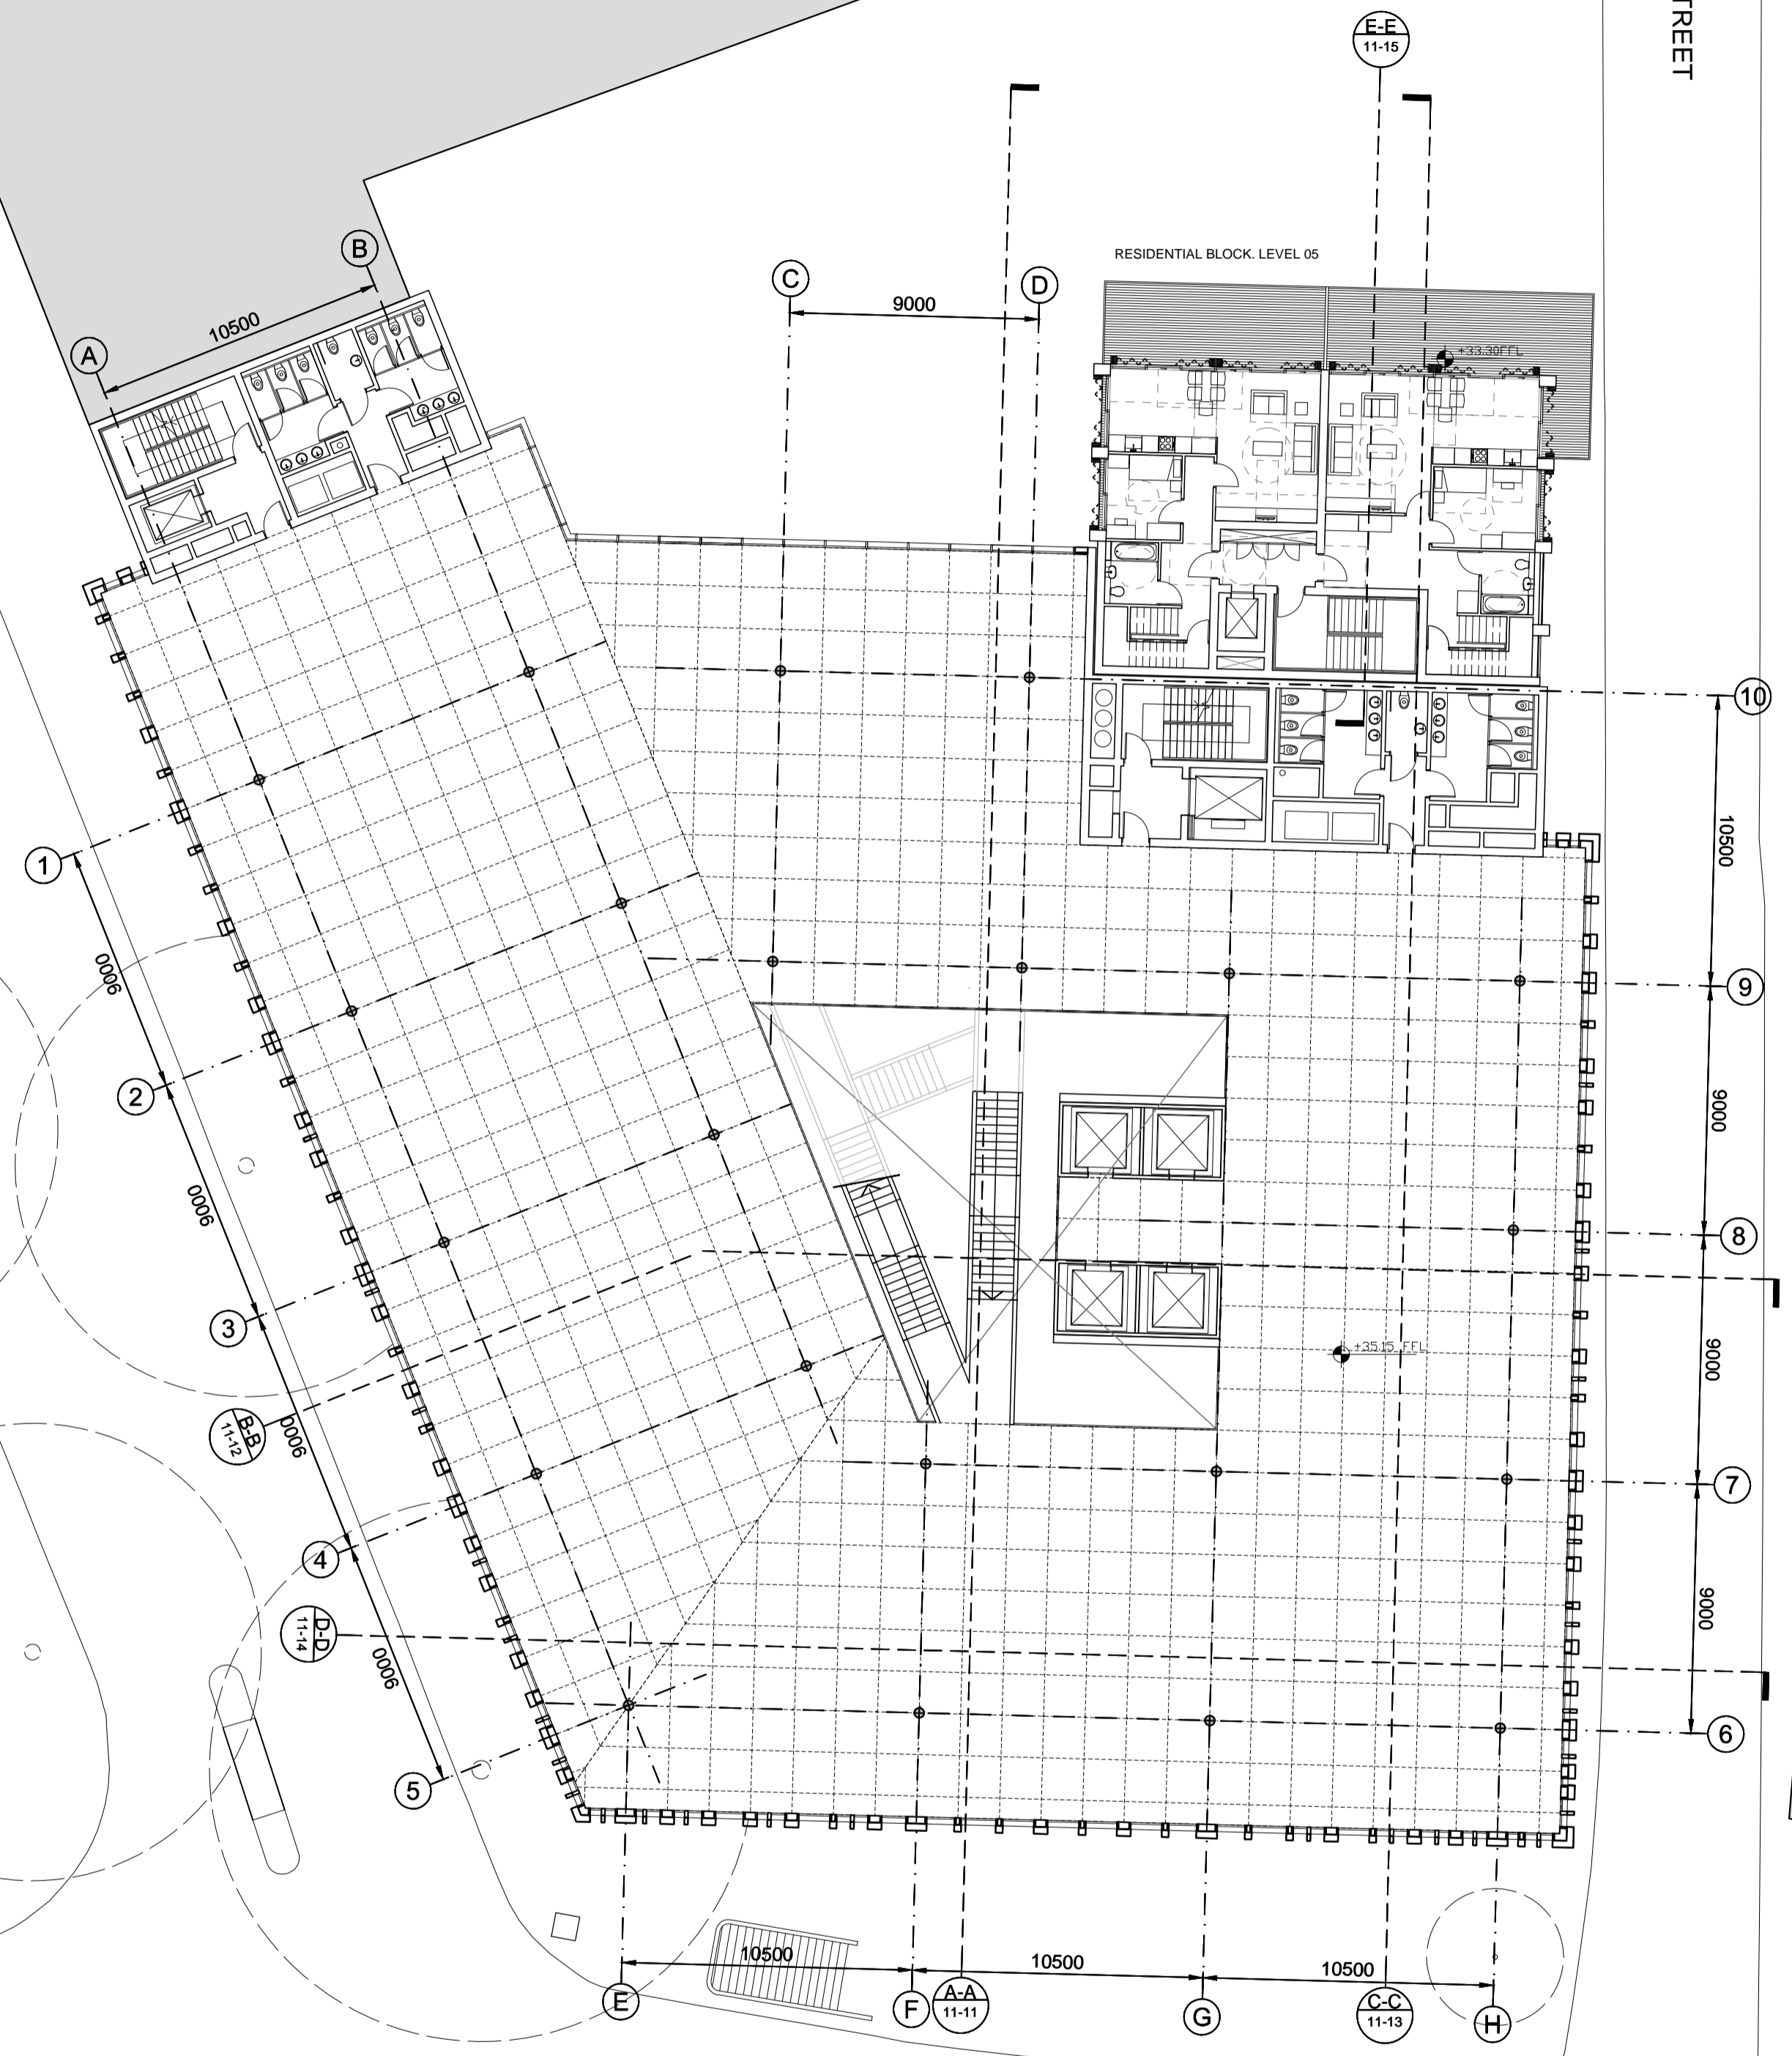

A	01/04/2016	ISSUED FOR PLANNING APPLICATION
Revision	Date	Description
Project 150 Holborn		
Drawing Title General Arrangements Plan Fourth Floor		
Scale 1:200@A1	Status PLANNING	Checked By KG
Company PW	Job Number 325424	Drawing Number A-04-04
Client DAH Real Estates SARL	Revision A	

PERKINS+WILL
 PERKINS+WILL UK LIMITED 10 BONHILL STREET LONDON EC2A 4GJ
 T +44 (0)20 7466 1000
 Registered in England and Wales No 05901514 10 Bonhill Street, London EC2A 4GJ

© PERKINS+WILL UK LTD