


GRAY'S INN ROAD

BROOKE STREET

HIGH HOLBORN

HOLBORN

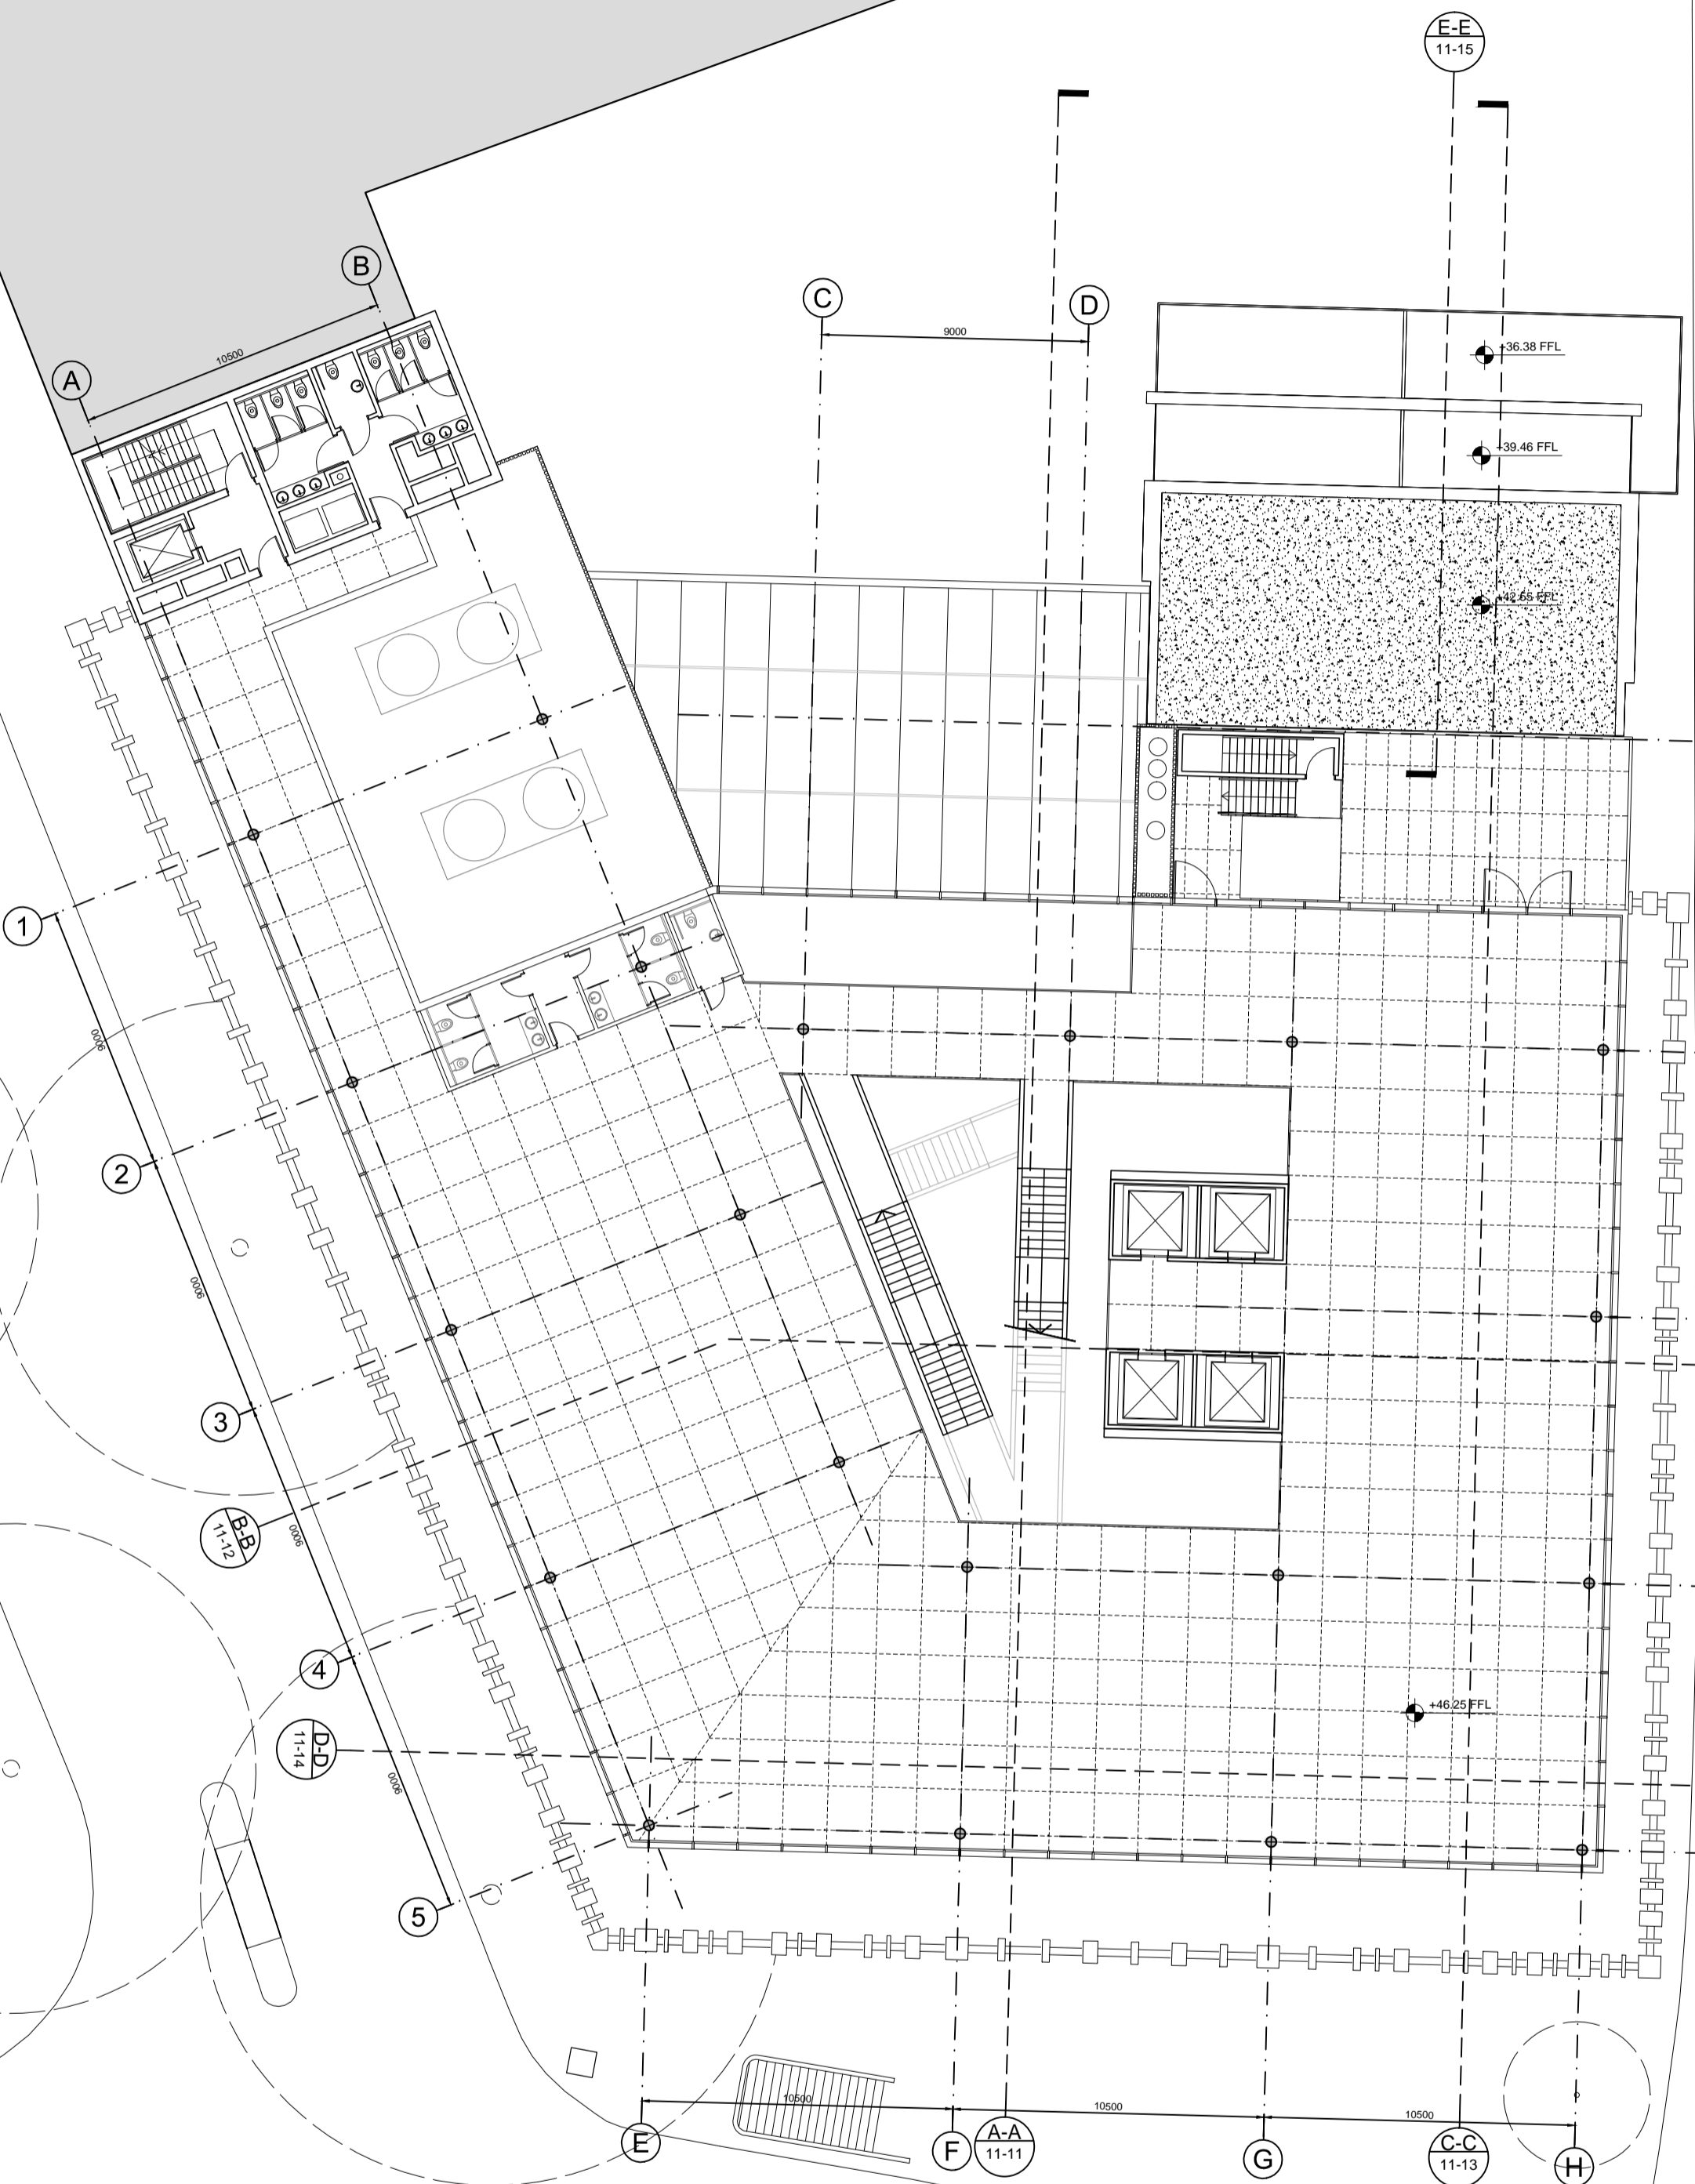

A	01/04/2016	ISSUED FOR PLANNING APPLICATION
Revision	Date	Description
Project		
150 Holborn		
Drawing Title		
General Arrangements Plan		
Seventh Floor		
Scale		
1:200@A1	Status	Checked By
	PLANNING	KG
Company		
PW	Job Number	Drawing Number
	325424	A-04-07
Client		
DAH Real Estates SARL		
PERKINS+WILL <small>PERKINS+WILL UK LIMITED 10 BONHILL STREET LONDON EC2A 4GJ T +44 (0)20 7466 1000 Registered in England and Wales No 05961514 10 Bonhill Street, London EC2A 4GJ</small>		

© PERKINS+WILL UK LTD