
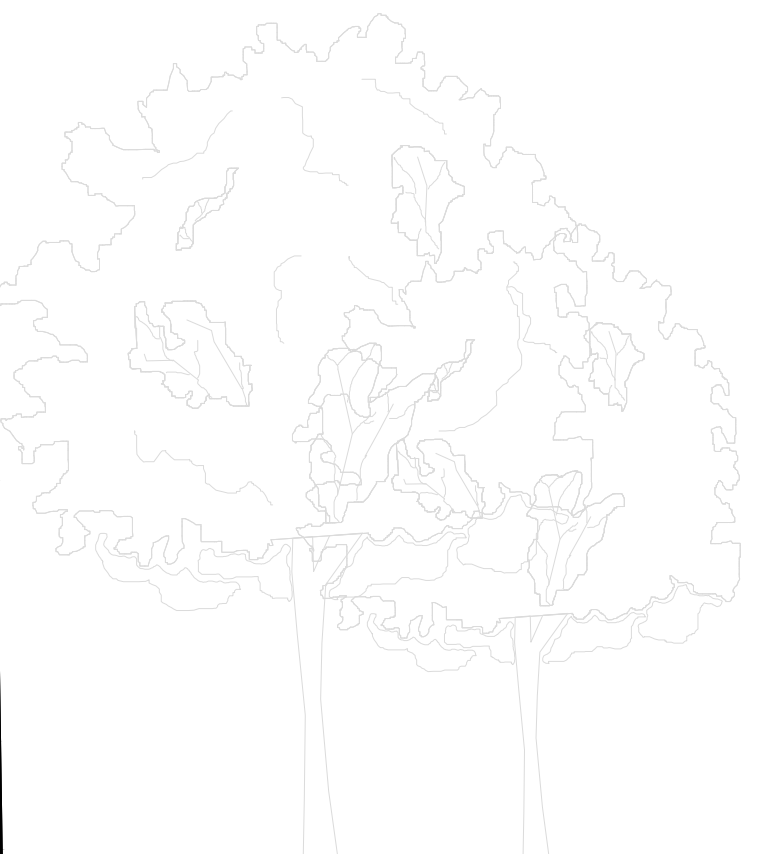
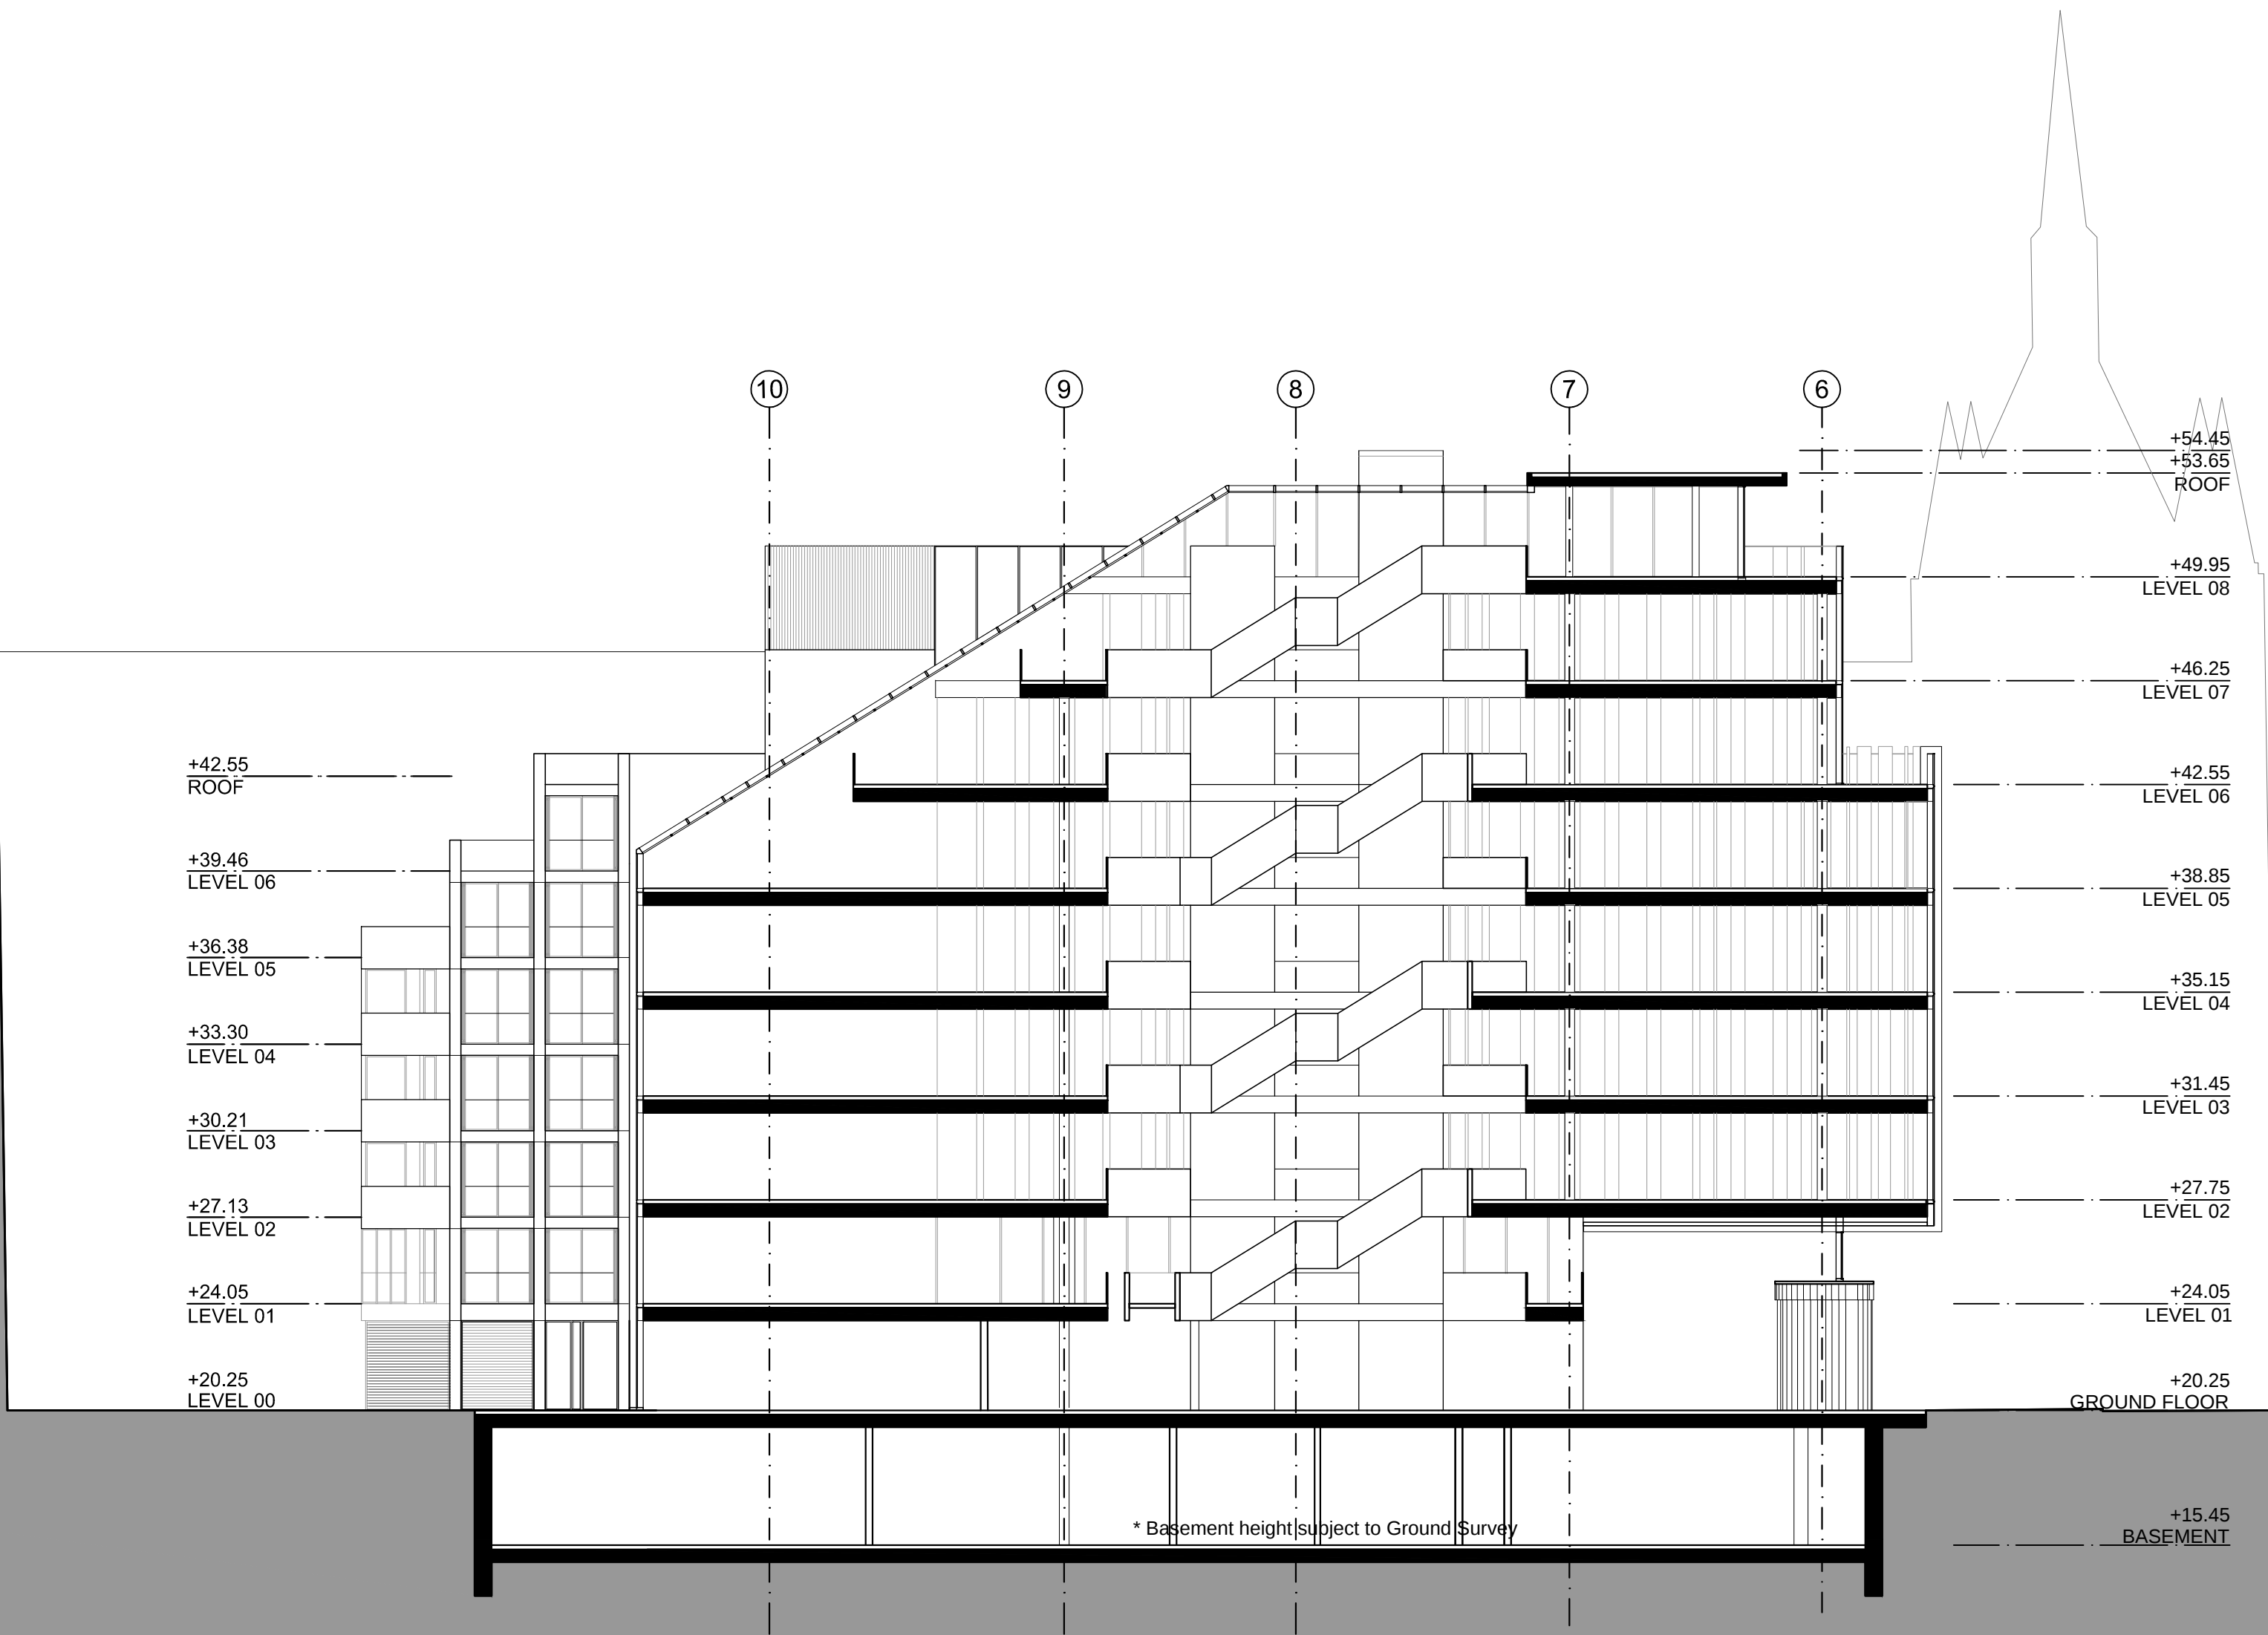


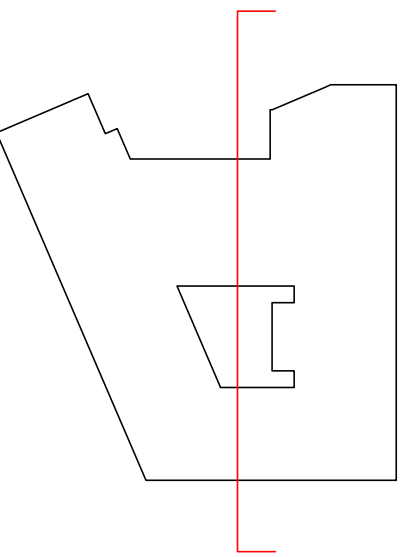

A	01/04/2016	ISSUED FOR PLANNING APPLICATION	
Revision	Date	Description	
Project			
150 Holborn			
-			
Drawing Title			
Section Plan			
A-A			
Scale	Status		Checked By
1:200@A1	PLANNING		KG
Company	Job Number	Drawing Number	Revision
PW	325424	A-11-11	A
Client			
DAH Real Estates SARL			

PERKINS+WILL	
PERKINS+WILL UK LIMITED 10 BONHILL STREET LONDON EC2A 4QJ	
T +44 (0)20 7466 1000	
Registered in England and Wales No 05961514 10 Bonhill Street, London EC2A 4QJ	