


Elevation

Plan B

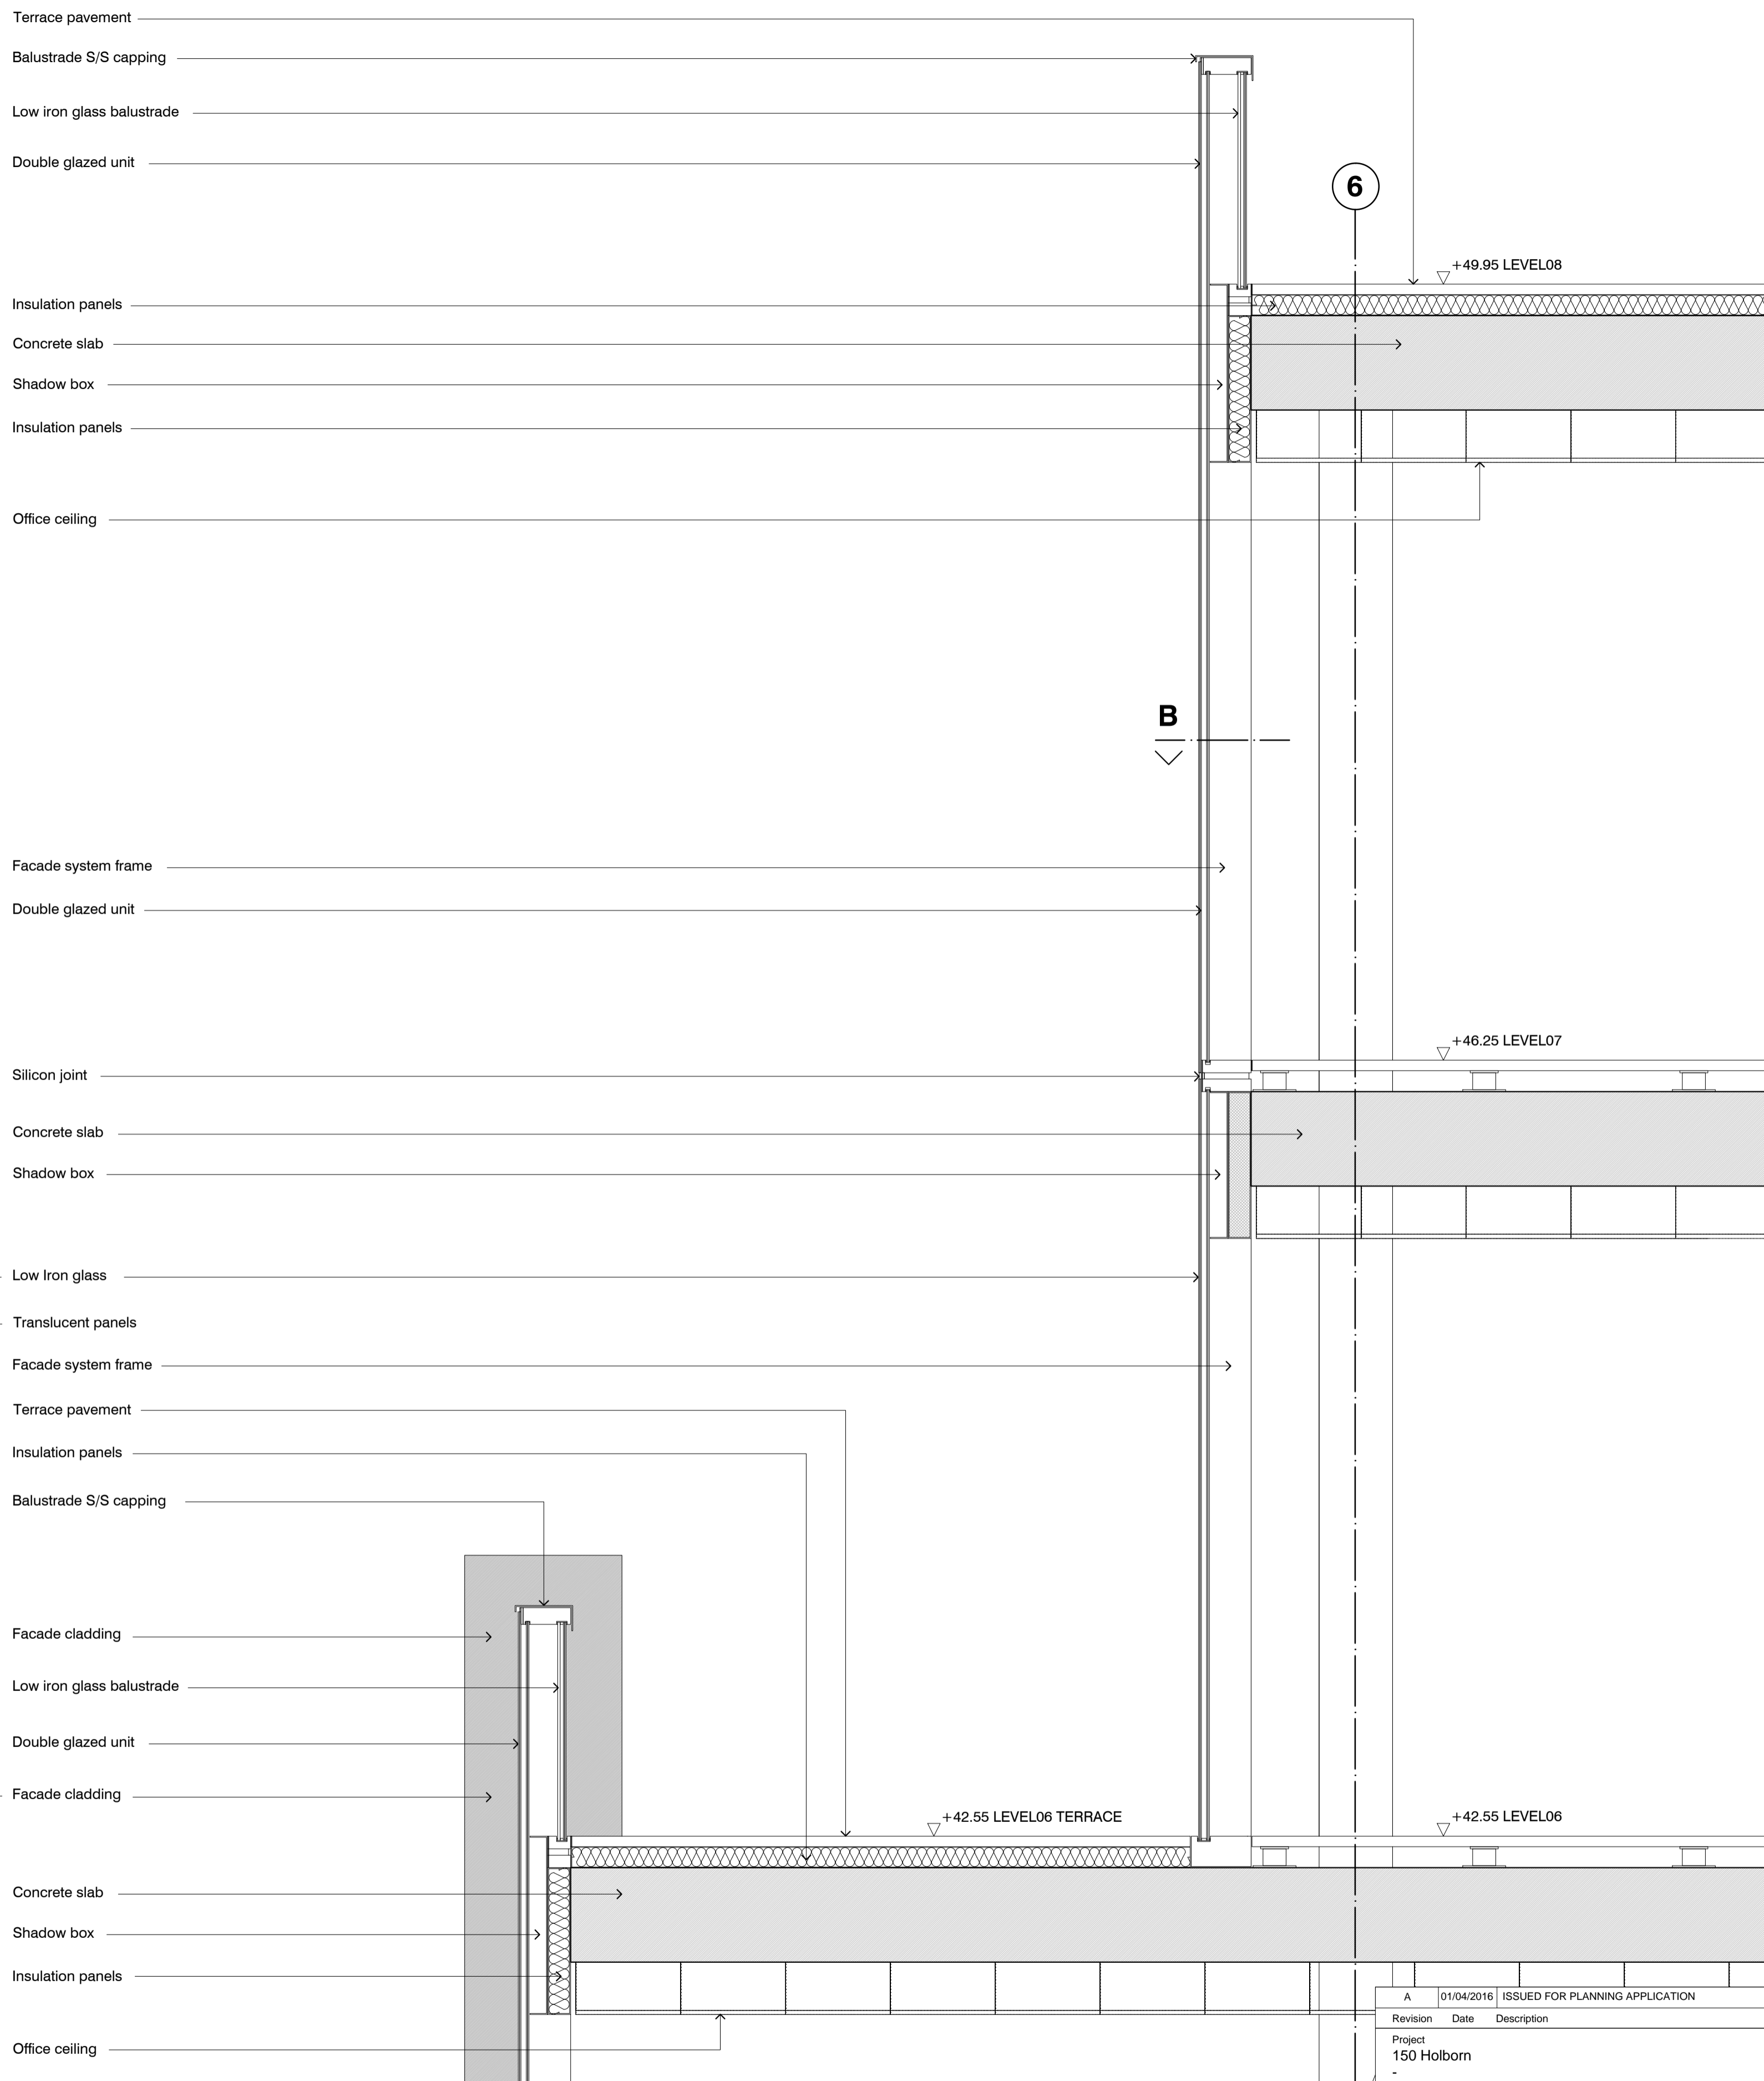

Section A

- Terrace pavement
- Balustrade S/S capping
- Low iron glass balustrade
- Double glazed unit
- Insulation panels
- Concrete slab
- Shadow box
- Insulation panels
- Office ceiling
- Facade system frame
- Double glazed unit
- Silicon joint
- Concrete slab
- Shadow box
- Low Iron glass
- Translucent panels
- Facade system frame
- Terrace pavement
- Insulation panels
- Balustrade S/S capping
- Facade cladding
- Low iron glass balustrade
- Double glazed unit
- Facade cladding
- Concrete slab
- Shadow box
- Insulation panels
- Office ceiling
- Facade system frame
- Low Iron glass
- Translucent panels

A	01/04/2016	ISSUED FOR PLANNING APPLICATION
Revision	Date	Description
Project		
150 Holborn		
Drawing Title		
Facade System Upper Bays, Levels 06-07		
Scale	Status	Checked By
1:200@A1	PLANNING	KG
Company	Job Number	Drawing Number
PW	325424	A 11-22
Client	Revision	
DAH Real Estates SARL	A	
<p>PERKINS+WILL</p> <p>PERKINS+WILL UK LIMITED 10 BORNHILL STREET LONDON EC2A 4JQ T +44 (0)20 7466 1000 Registered in England and Wales No 05961514 10 Bornhill Street, London EC2A 4JQ</p>		