


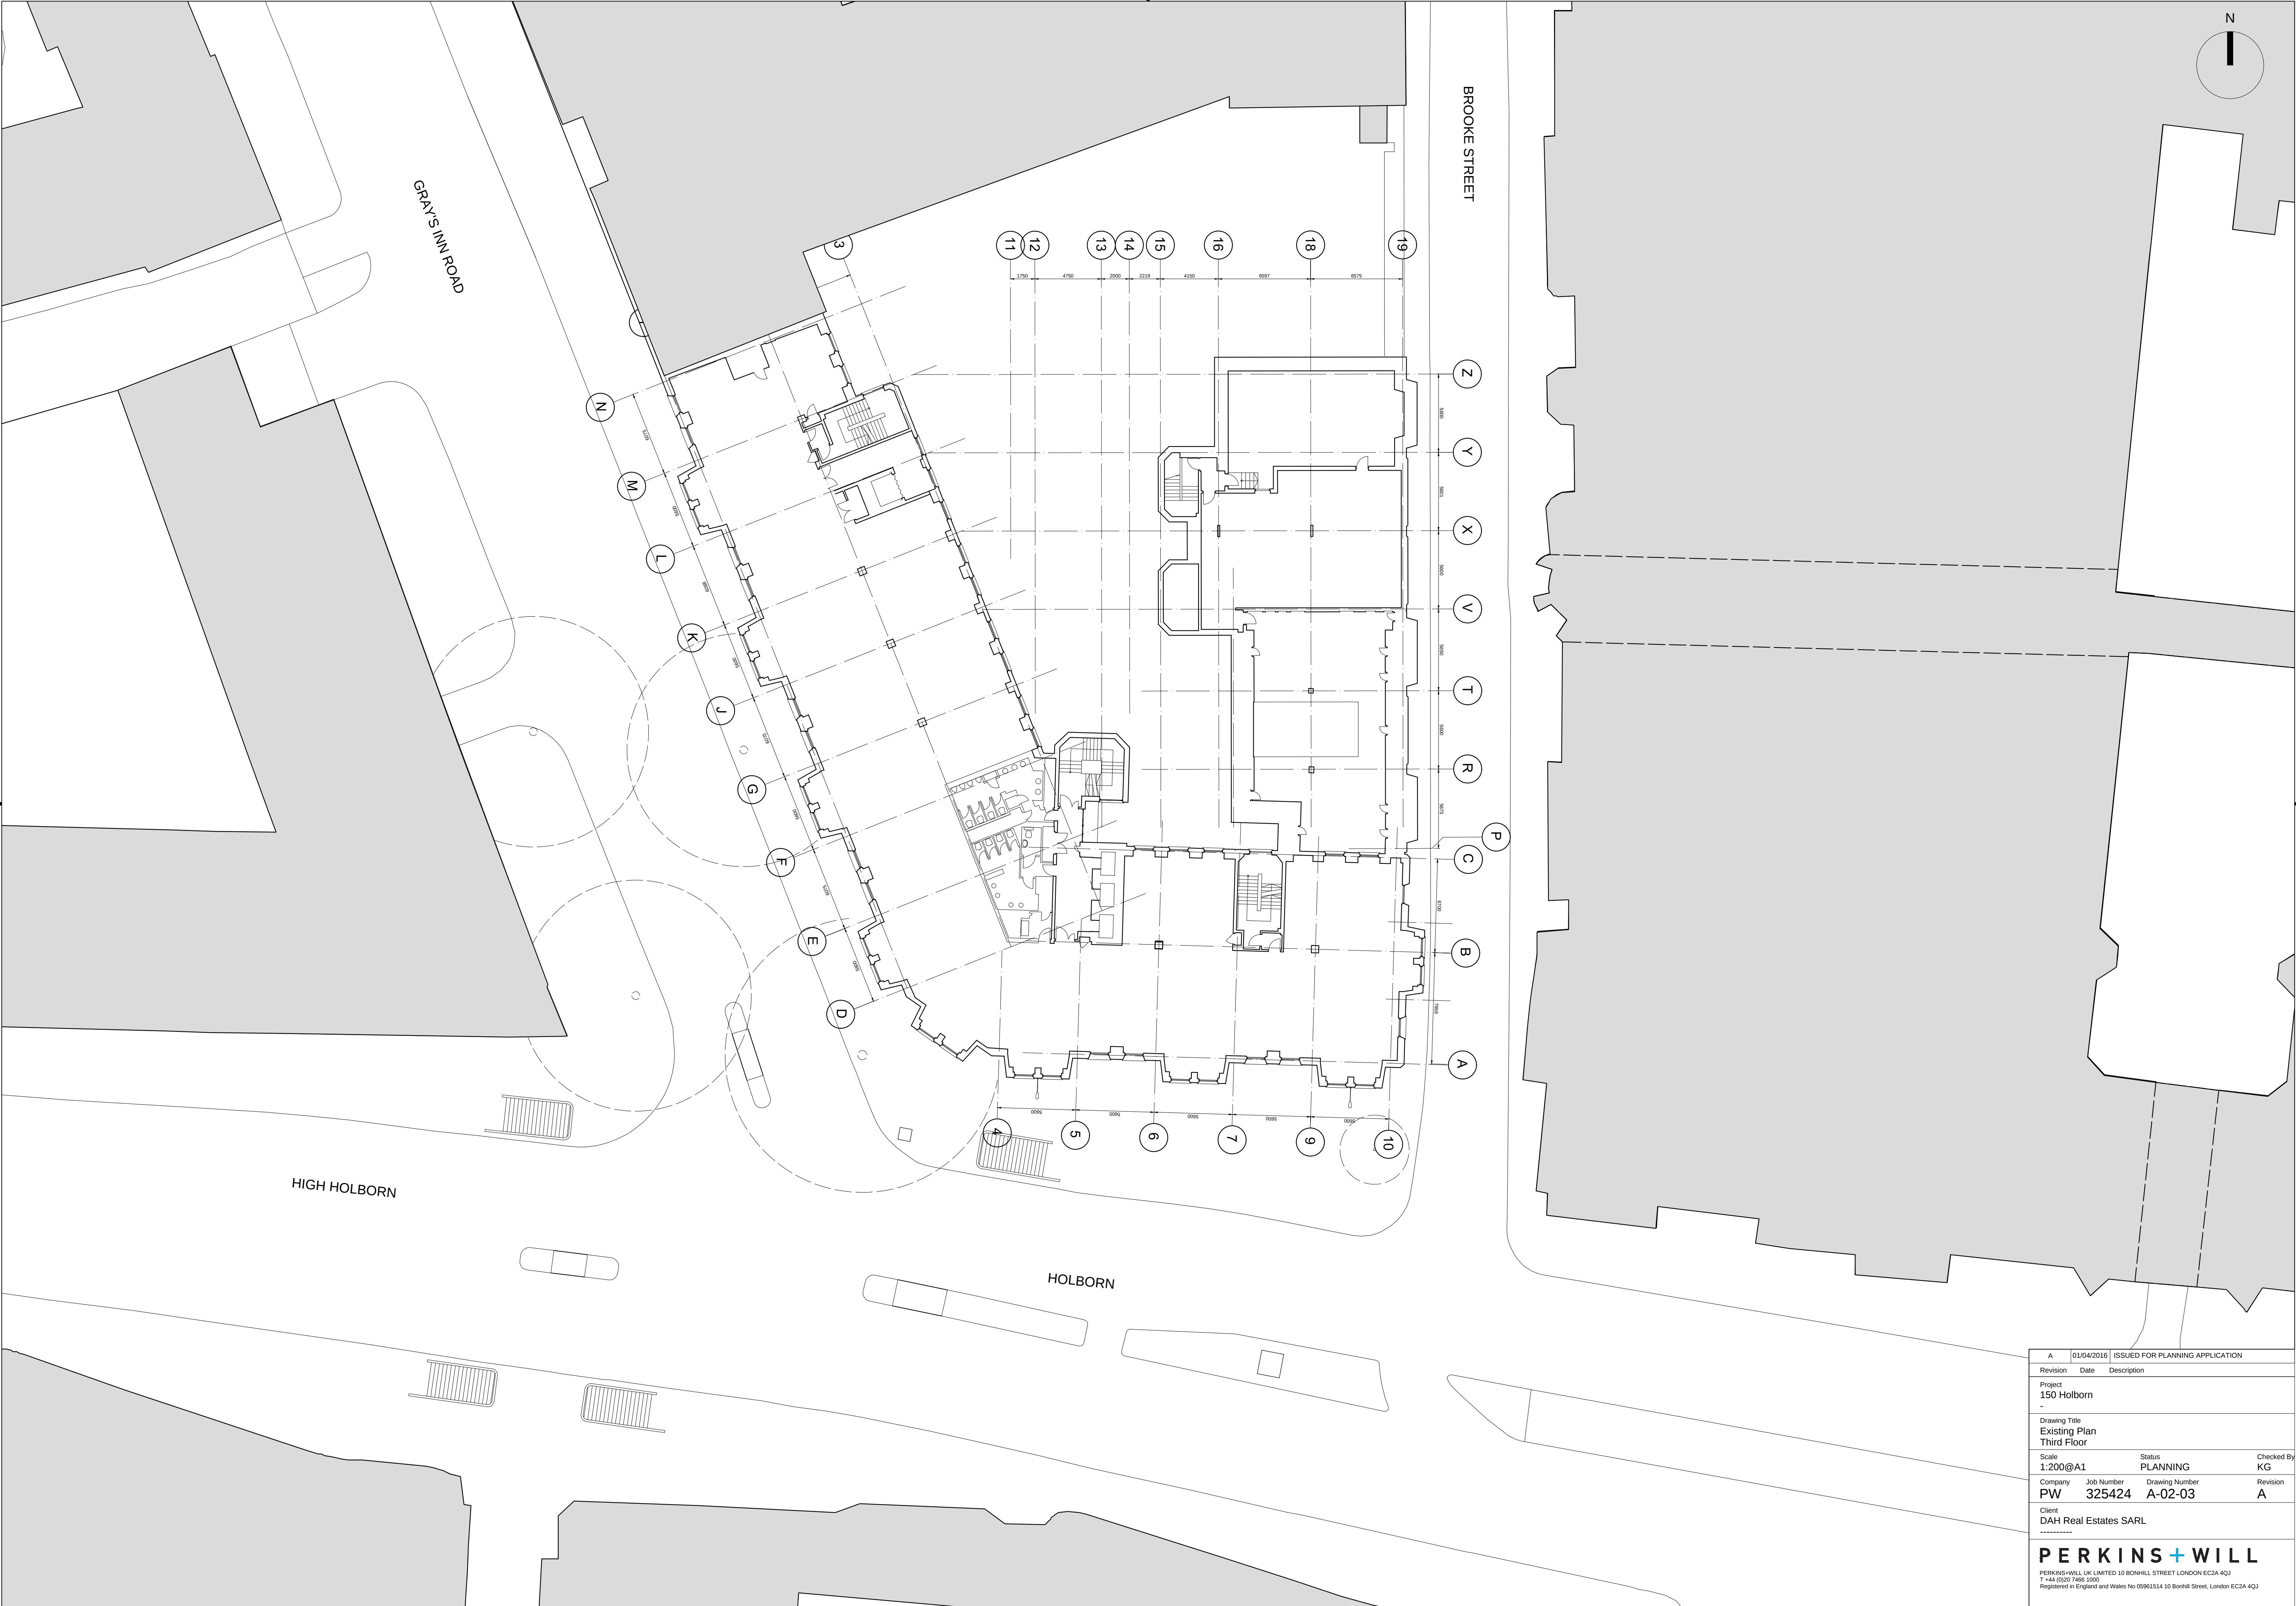

A	01/04/2016	ISSUED FOR PLANNING APPLICATION	
Revision	Date	Description	
Project			
150 Holborn			
Drawing Title			
Existing Plan			
Third Floor			
Scale		Status	Checked By
1:200@A1		PLANNING	KG
Company	Job Number	Drawing Number	Revision
PW	325424	A-02-03	A
Client			
DAH Real Estates SARL			

PERKINS+WILL			
PERKINS+WILL UK LIMITED 10 BONHILL STREET LONDON EC2A 4QJ			
T +44 (0)20 7466 1000			
Registered in England and Wales No 05961514 10 Bonhill Street, London EC2A 4QJ			