


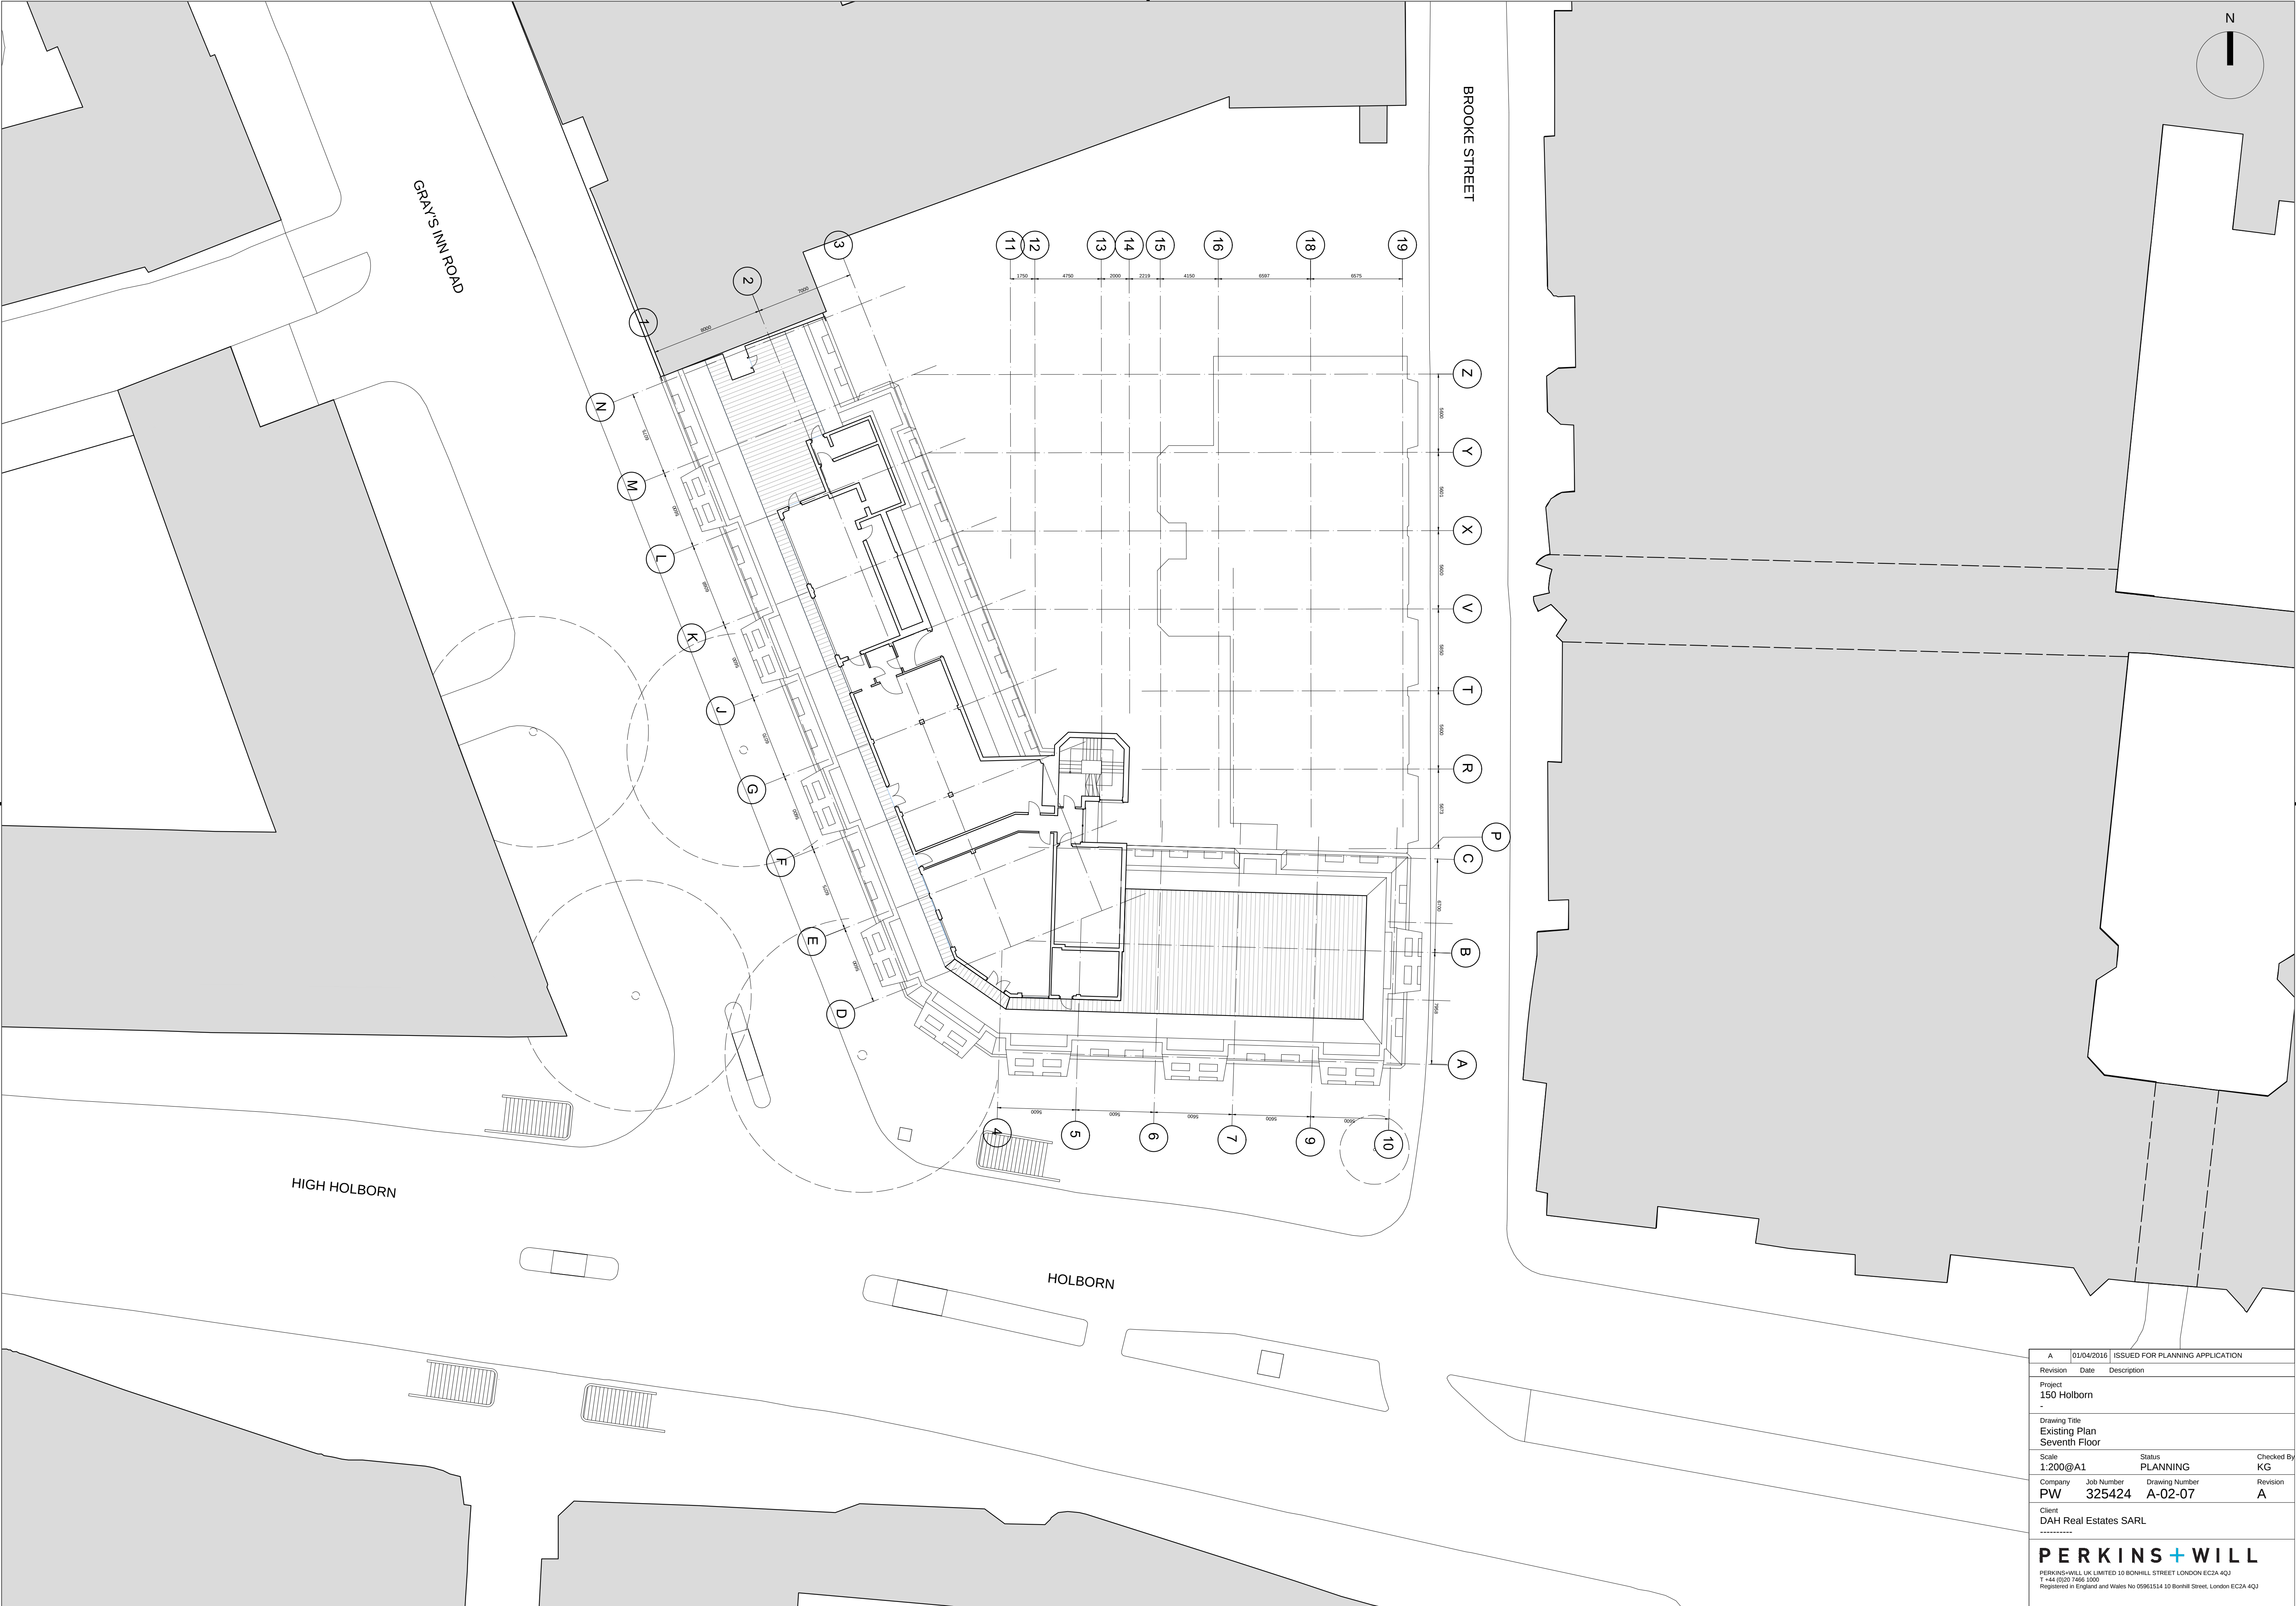

A	01/04/2016		ISSUED FOR PLANNING APPLICATION	
Revision	Date	Description		
Project				
150 Holborn				
Drawing Title				
Existing Plan				
Seventh Floor				
Scale	Status		Checked By	
1:200@A1	PLANNING		KG	
Company	Job Number	Drawing Number	Revision	
PW	325424	A-02-07	A	
Client				
DAH Real Estates SARL				

PERKINS+WILL				
PERKINS+WILL UK LIMITED 10 BONHILL STREET LONDON EC2A 4QJ				
T +44 (0)20 7466 1000				
Registered in England and Wales No 05961514 10 Bonhill Street, London EC2A 4QJ				